


The Contractor is responsible for checking dimensions and any discrepancy to be verified with the Architects before proceeding.
Figured dimensions to be worked to only.
DO NOT SCALE



FRONT

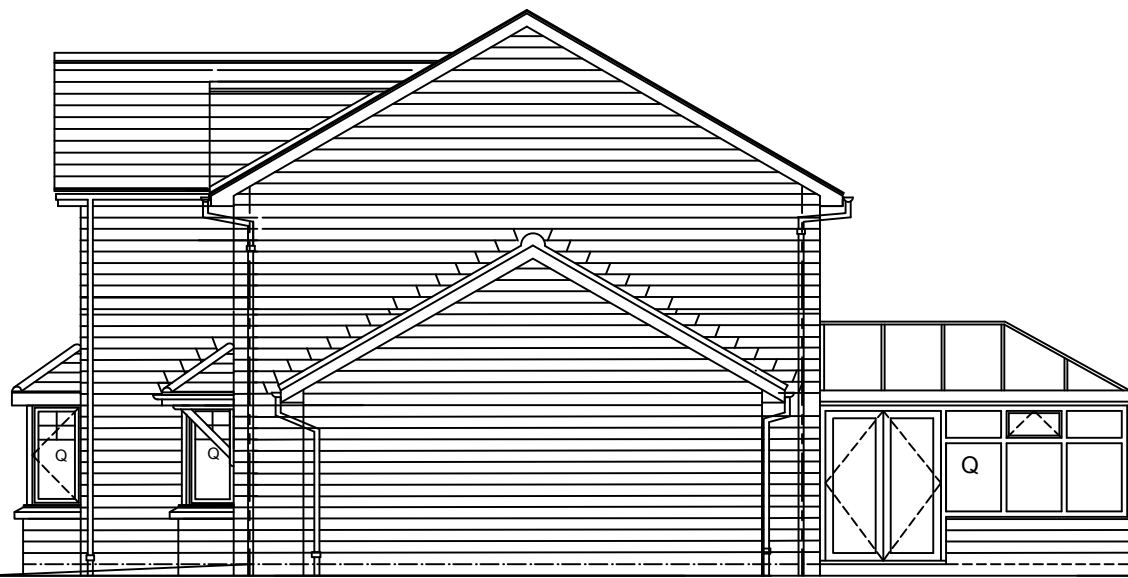

SIDE




REAR




SIDE

PROPOSED ELEVATIONS
Scale 1:200

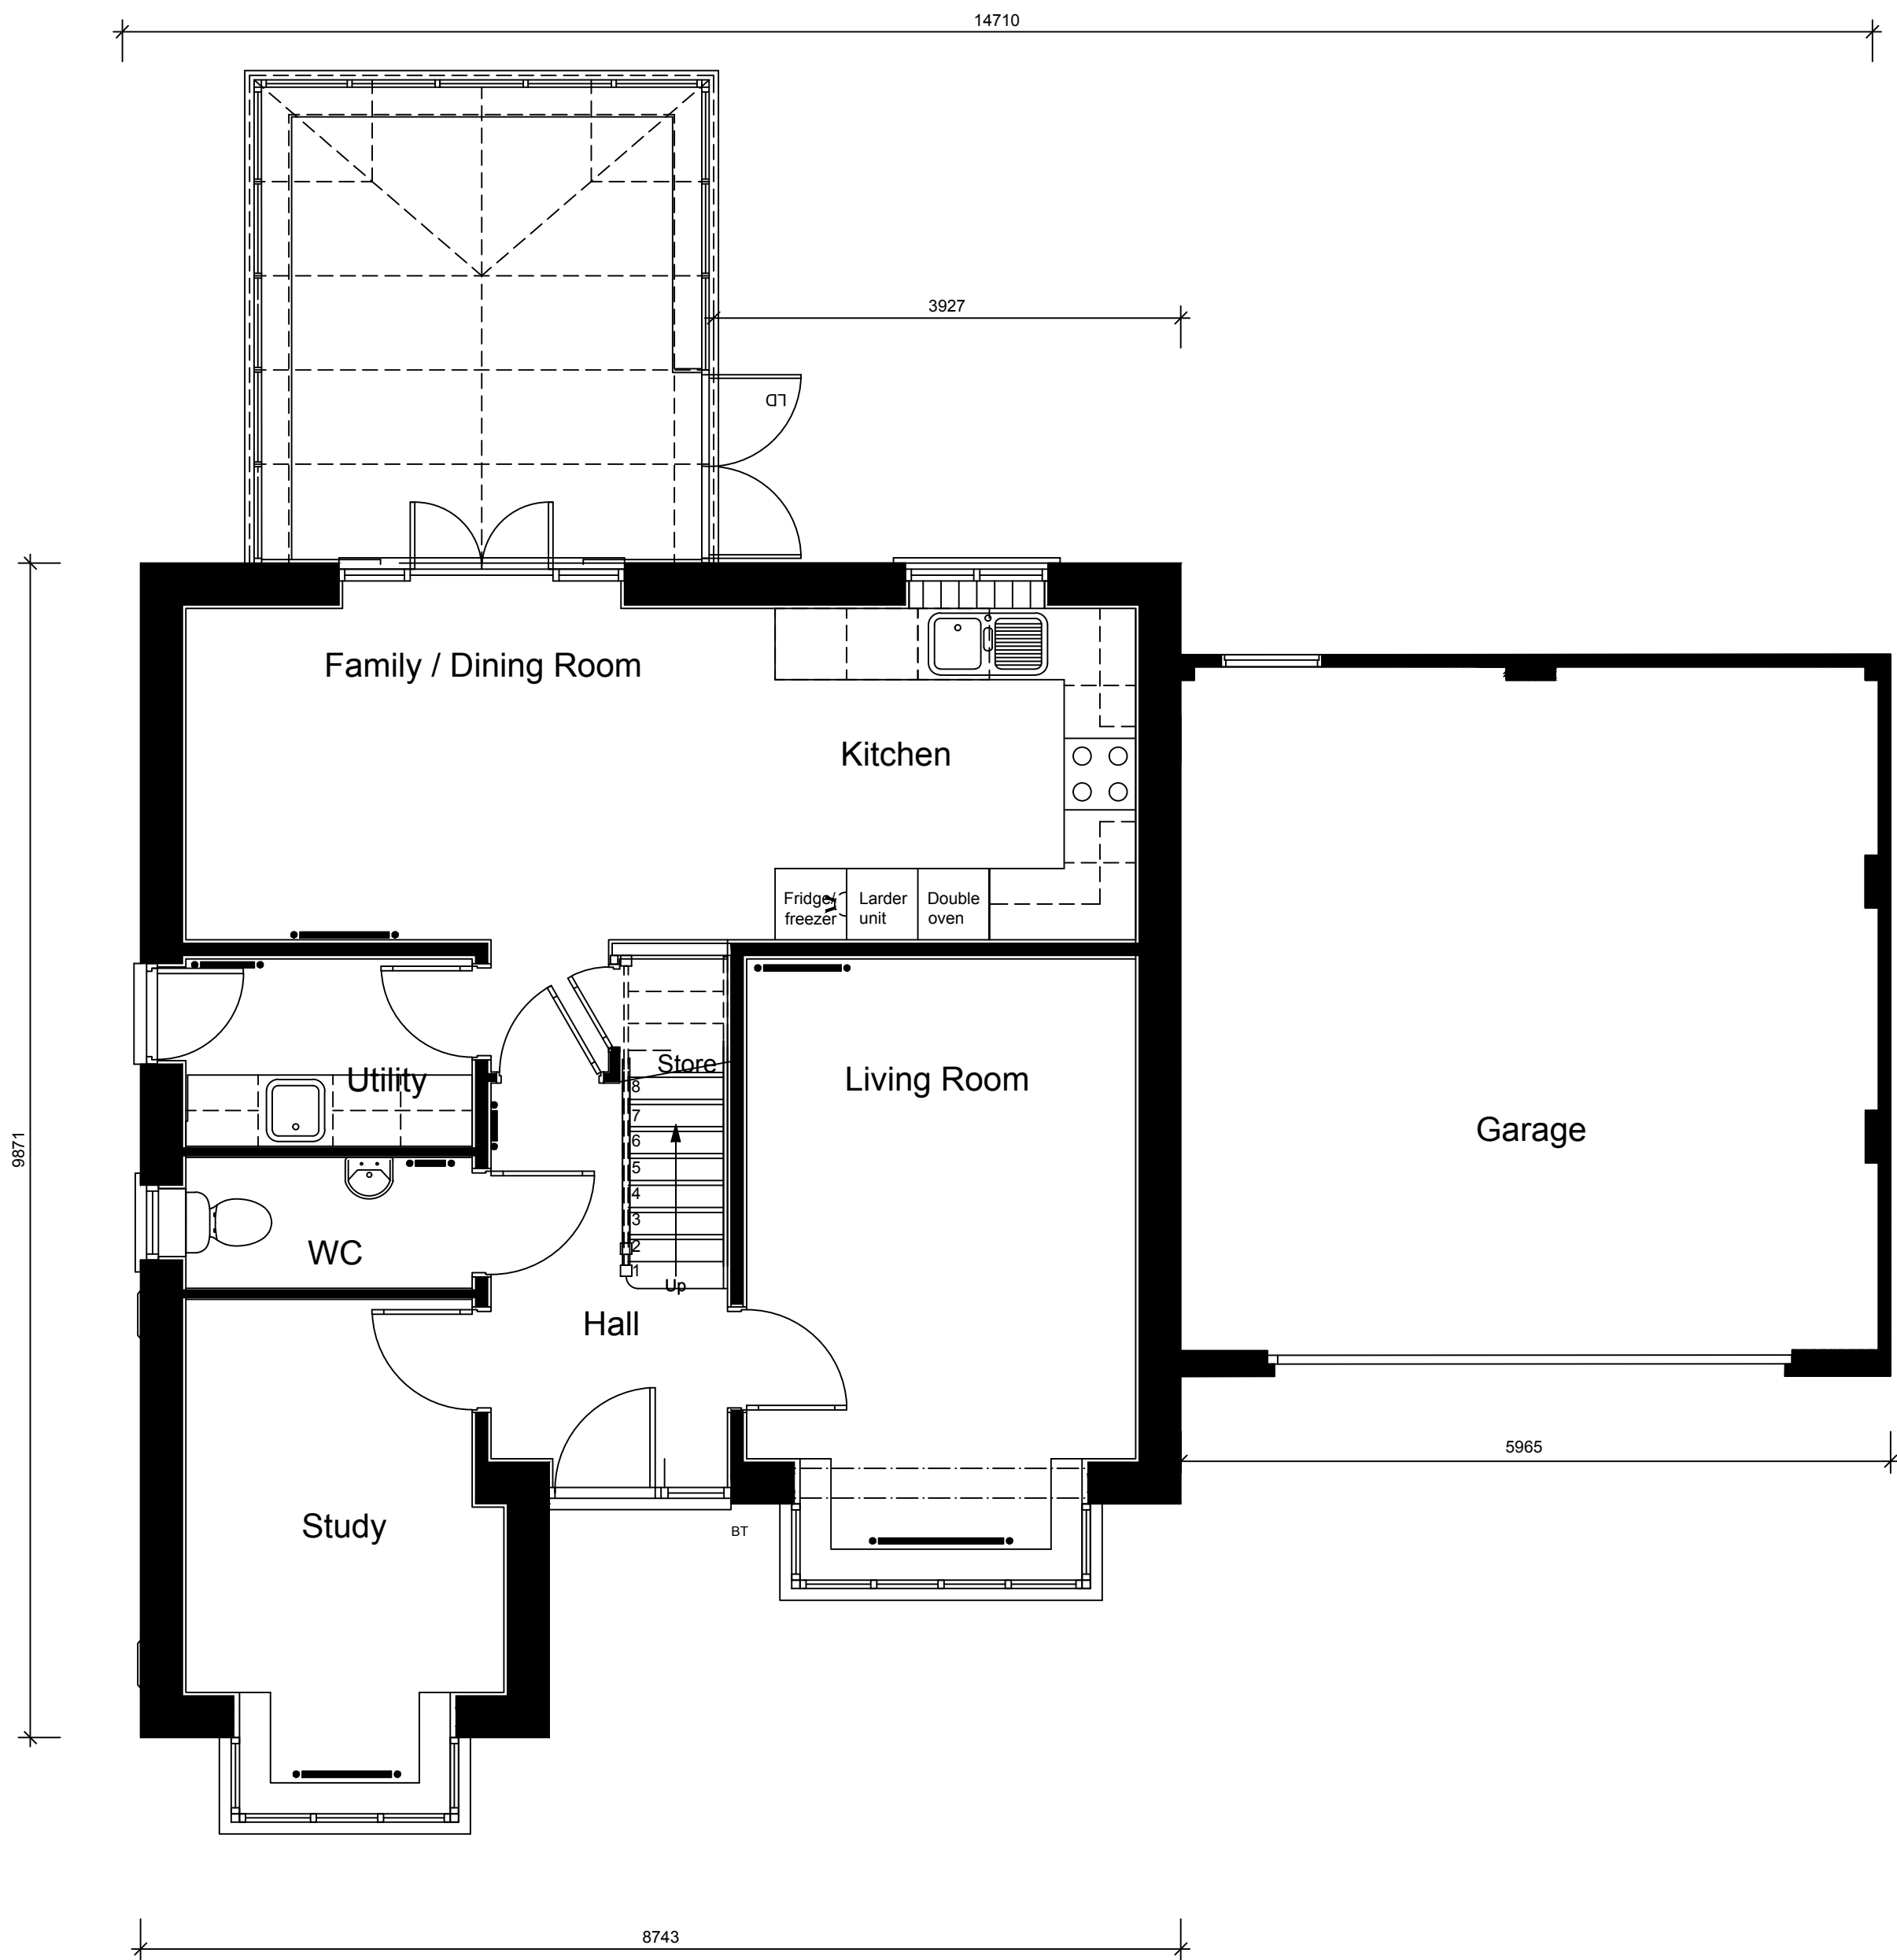

GROUND FLOOR PLAN
Scale 1:50

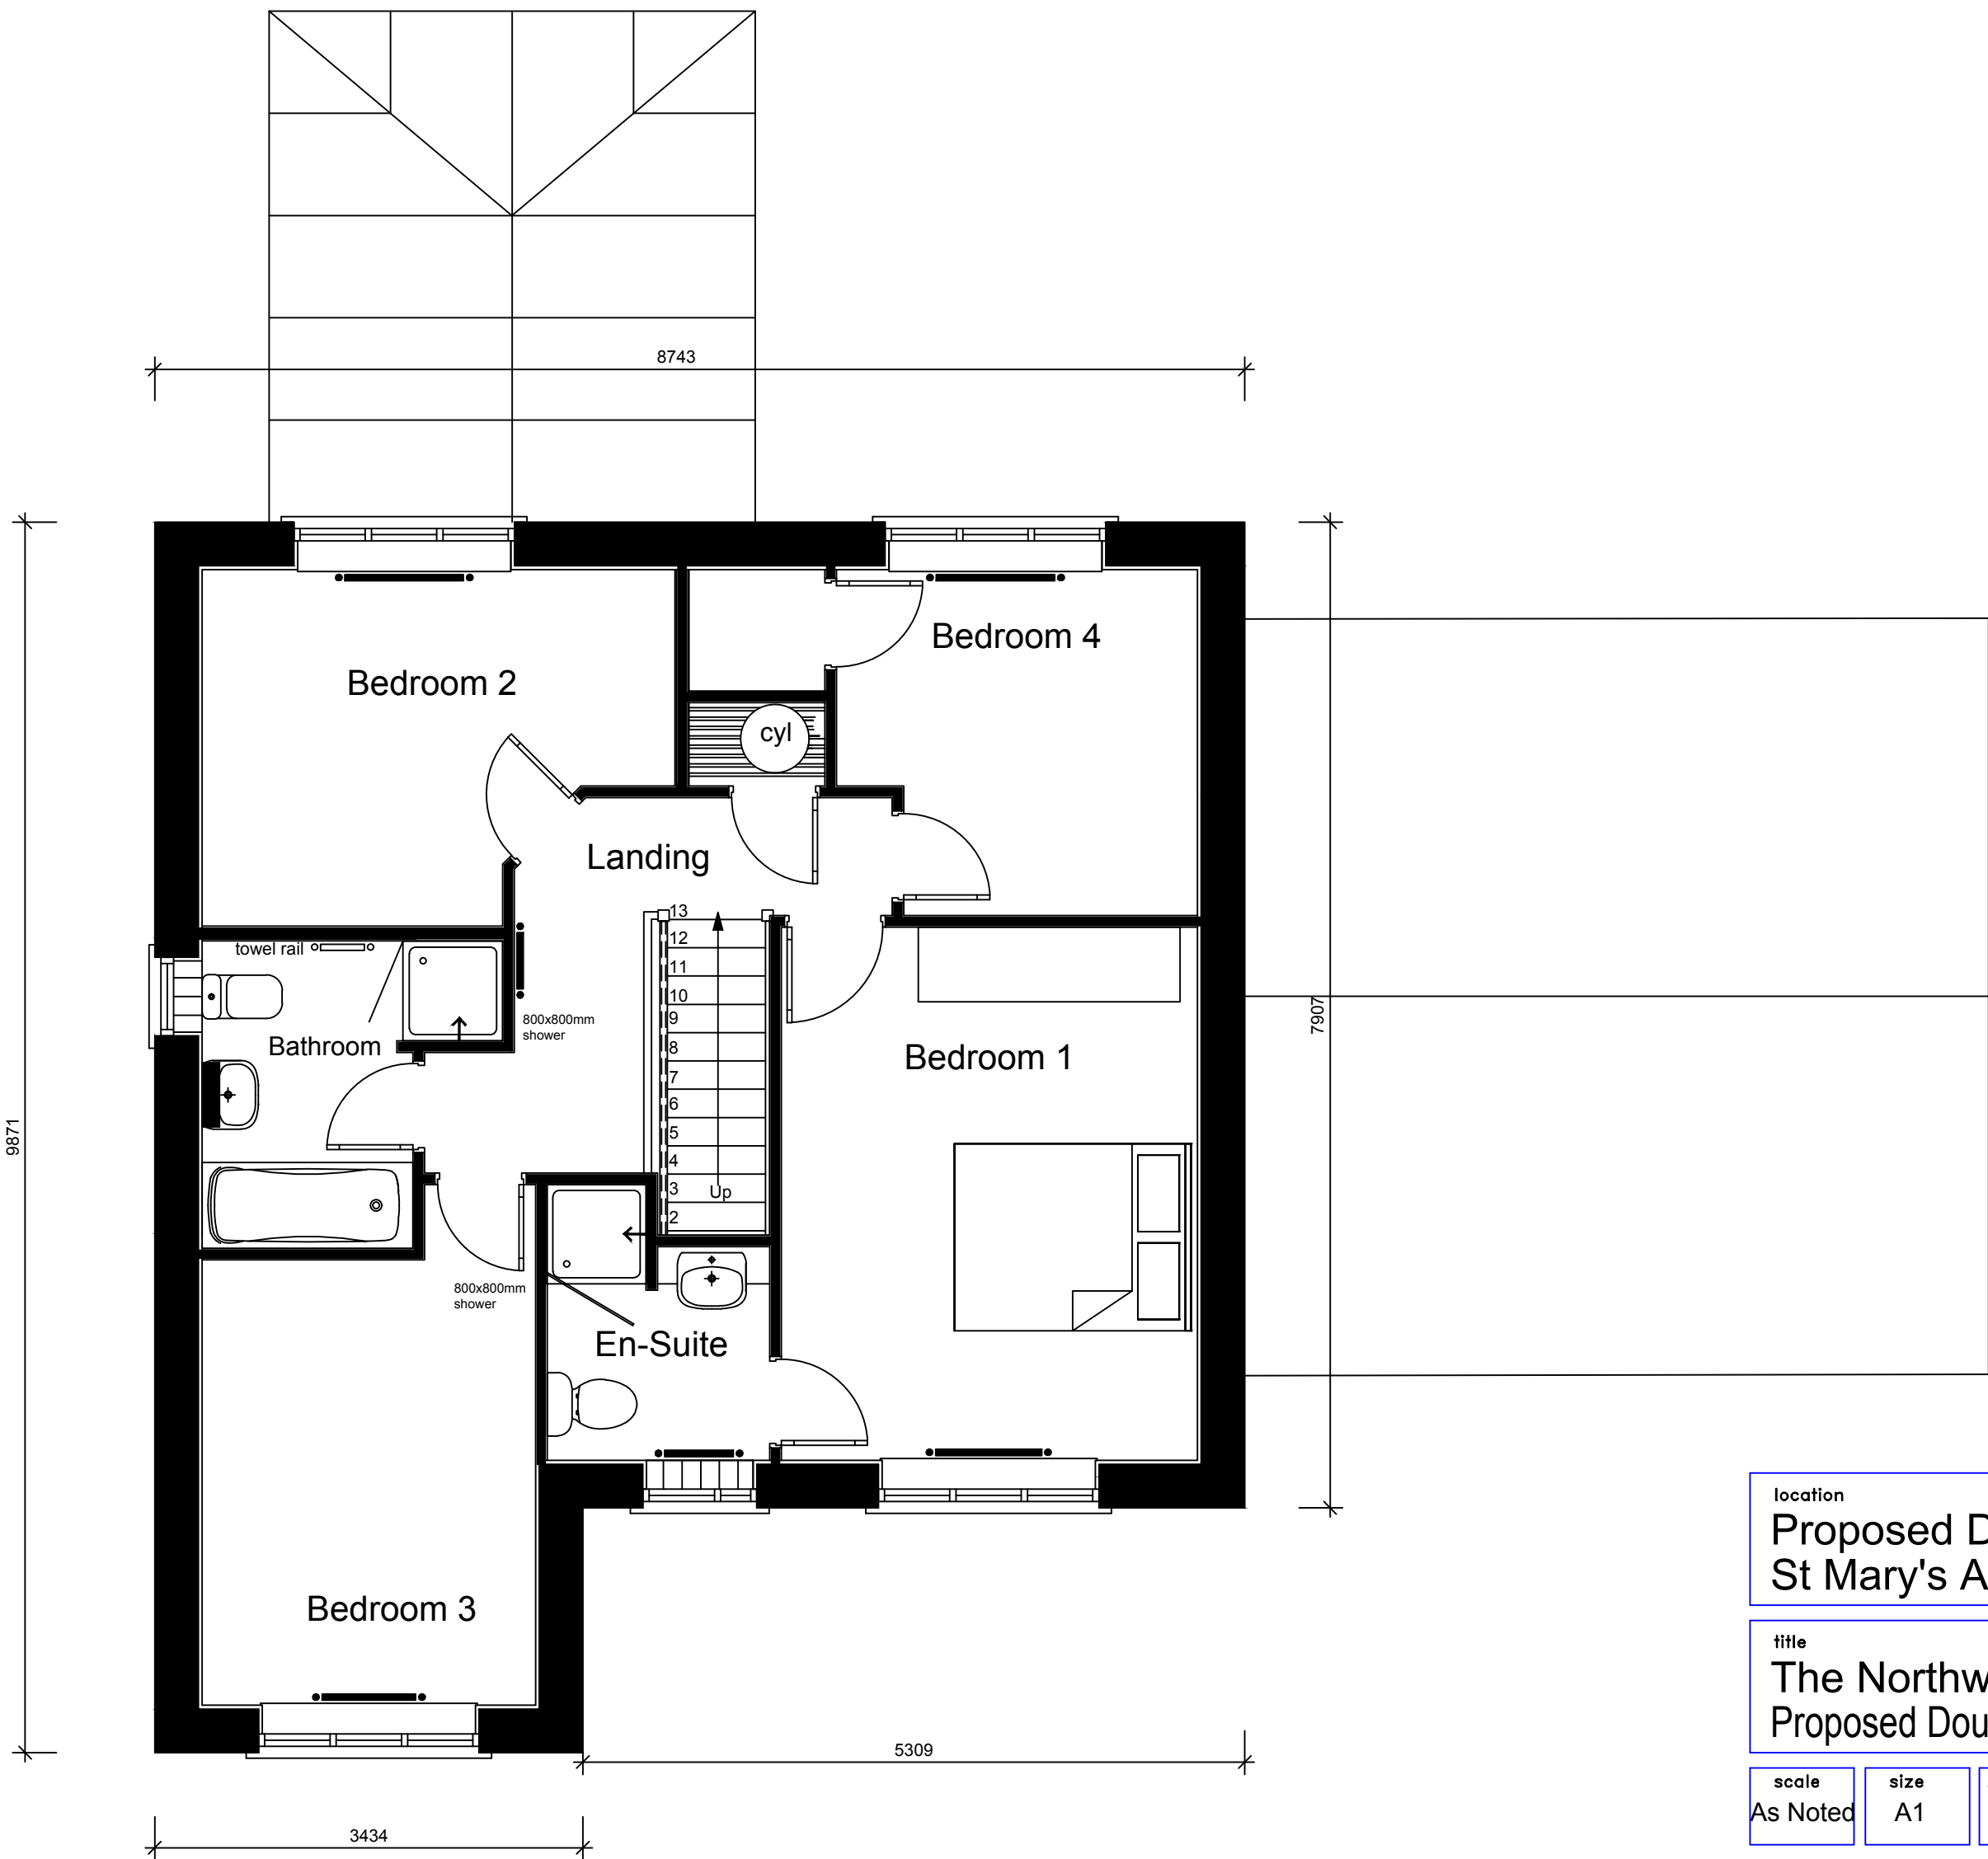

FIRST FLOOR PLAN
Scale 1:50

location
Proposed Development at
St Mary's Avenue, Netherthong

title
The Northwood- PLOT 30
Proposed Double Garage & Conservatory

scale	size	drawn by	checked by	date
As Noted	A1	JHY		22/06/17

drawing no.	rev
NOR-1167-PLAN30	#

JONES
HOMES

JONES HOMES
EMERSON HOUSE, HEYES LANE, ALDERLEY EDGE, CHESHIRE. SK9 7LF
Tel: (01625) 588400 Fax: (01625) 588270