




B L O C K T Y P E B 3

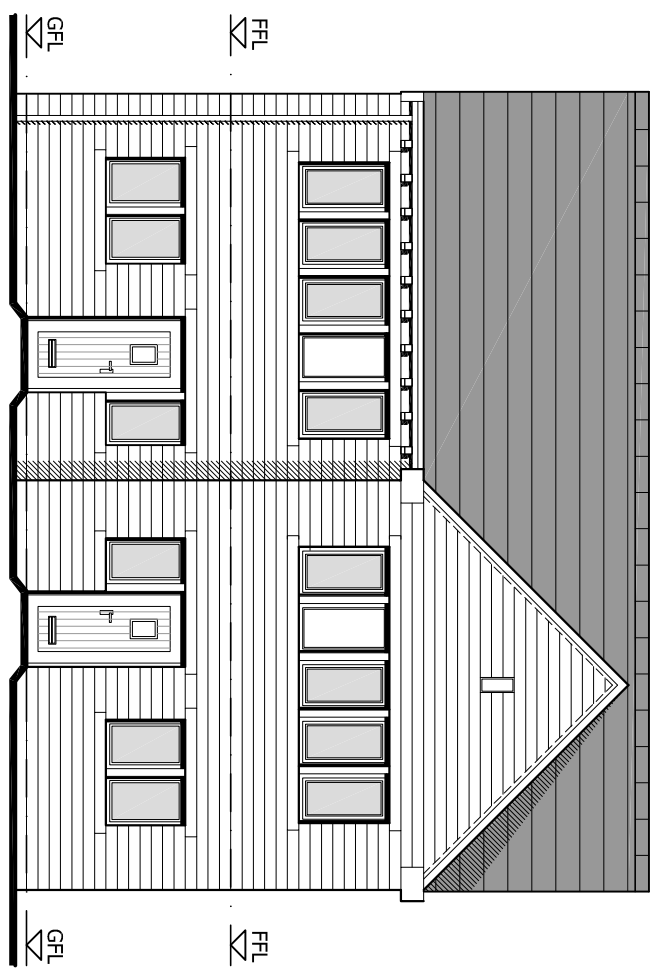


PROPOSED FRONT ELEVATION

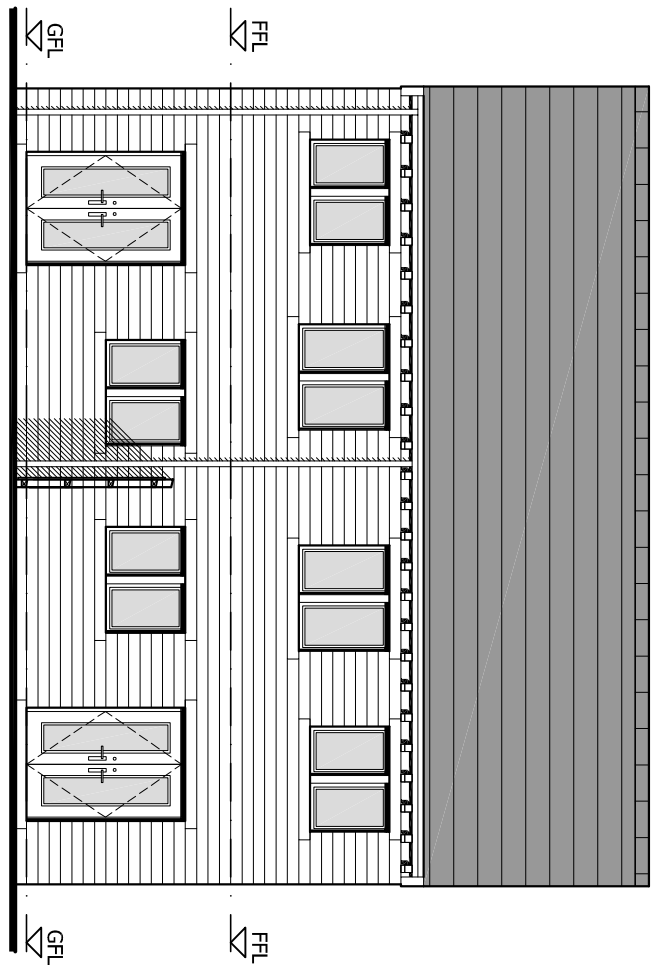

PROPOSED REAR ELEVATION

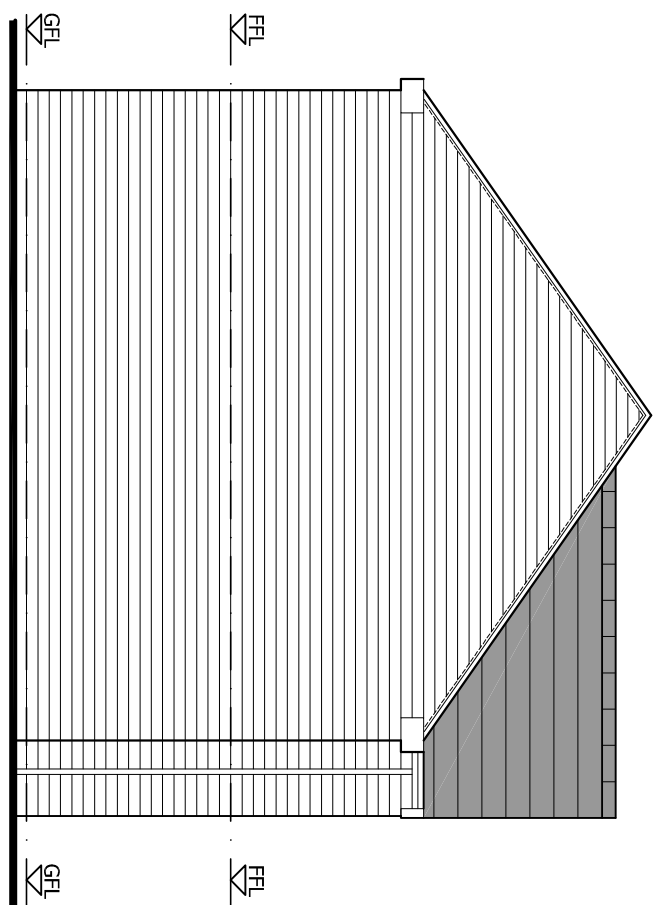


PROPOSED SIDE ELEVATION

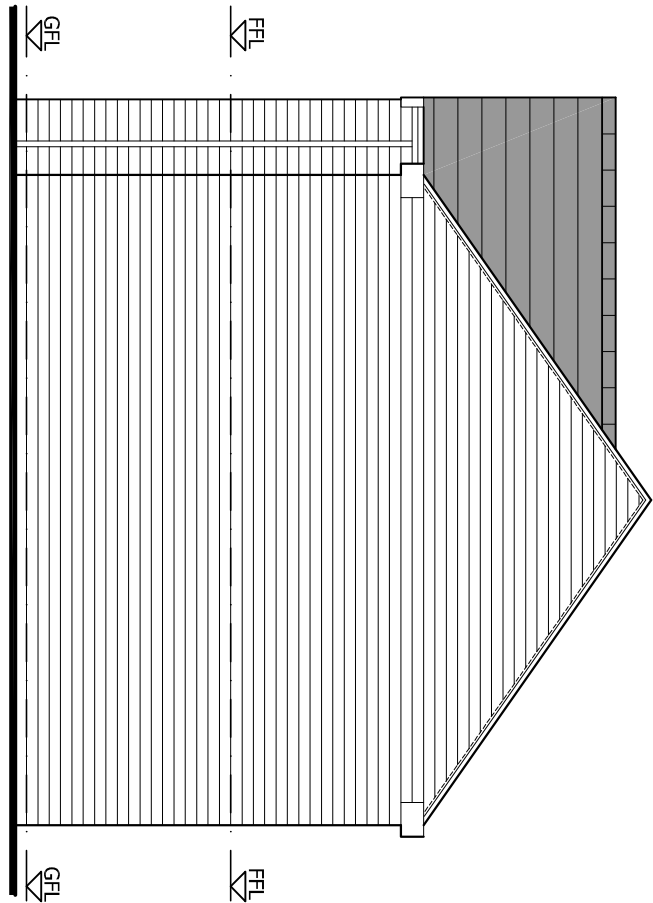


PROPOSED SIDE ELEVATION



PROPOSED GROUND
F L O O R P L A N

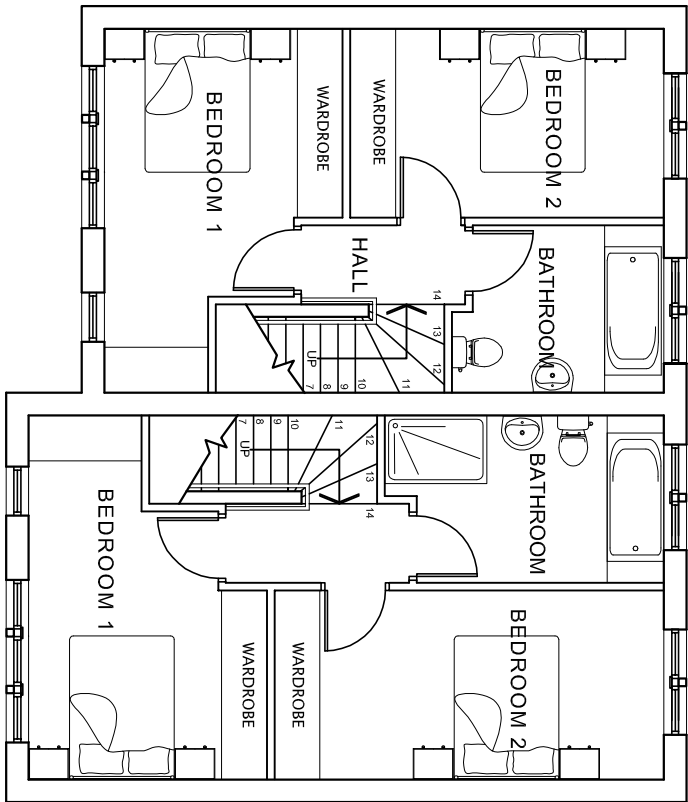


PROPOSED FIRST
F L O O R P L A N

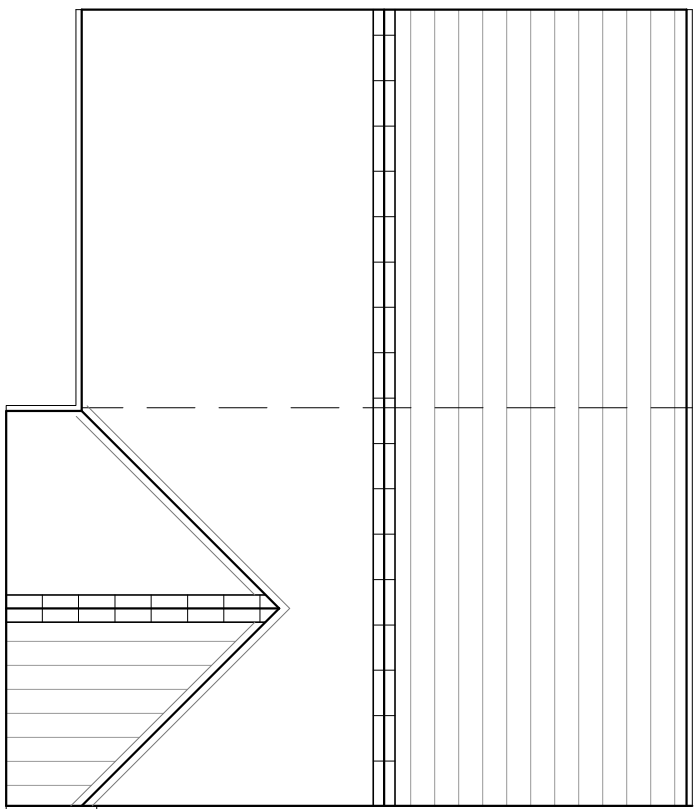


PROPOSED ROOF PLAN


B L O C K T Y P E B 4

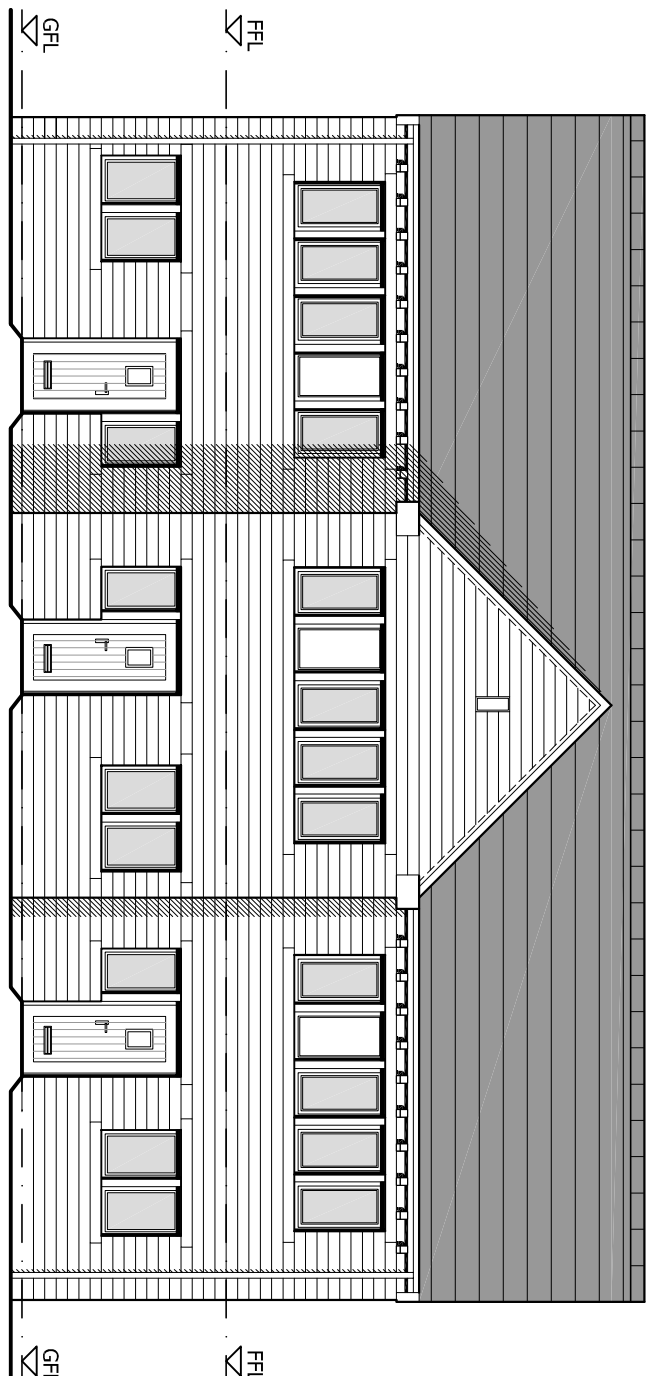


PROPOSED FRONT ELEVATION

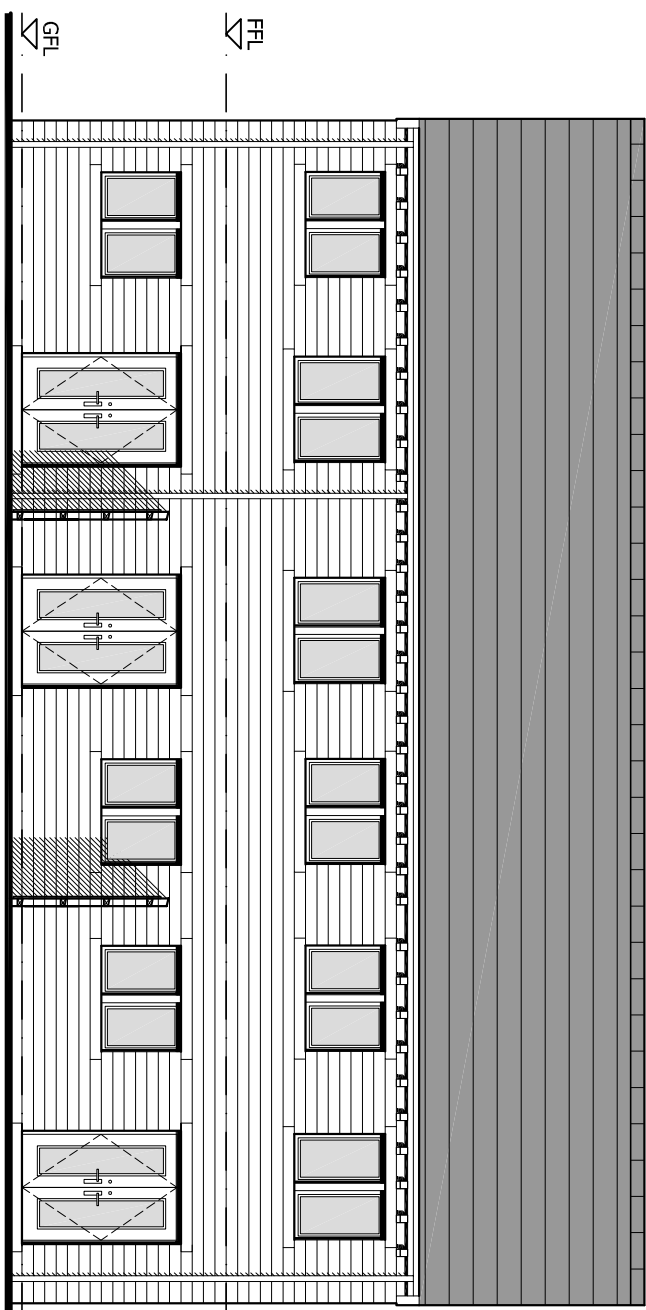


PROPOSED REAR ELEVATION

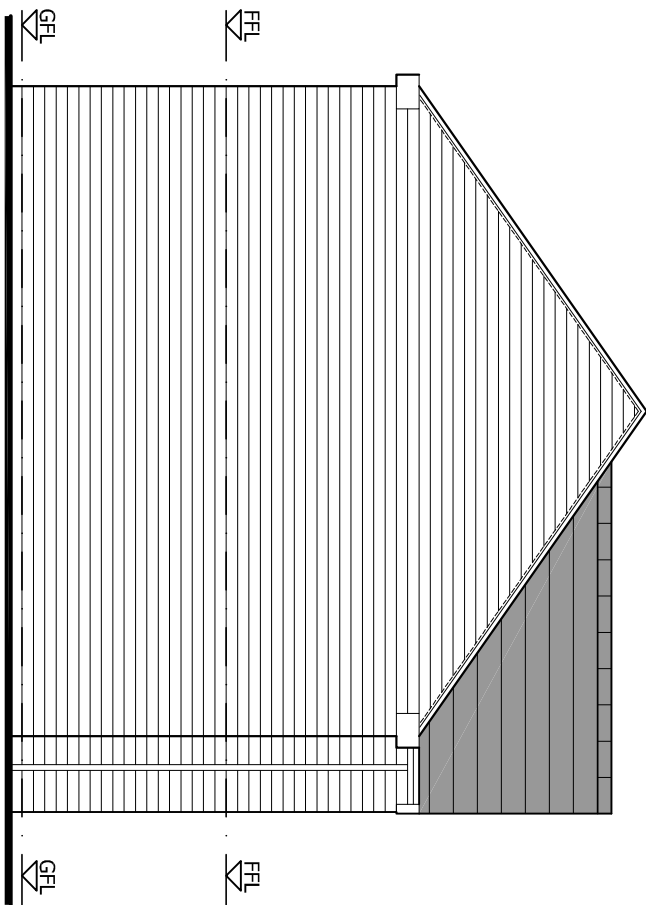


PROPOSED SIDE ELEVATION

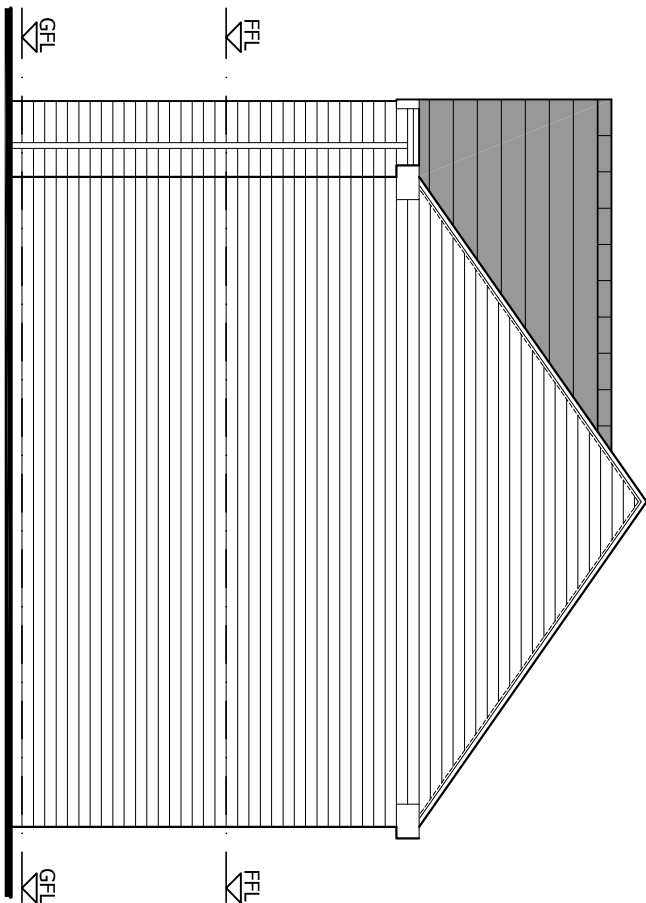


PROPOSED SIDE ELEVATION

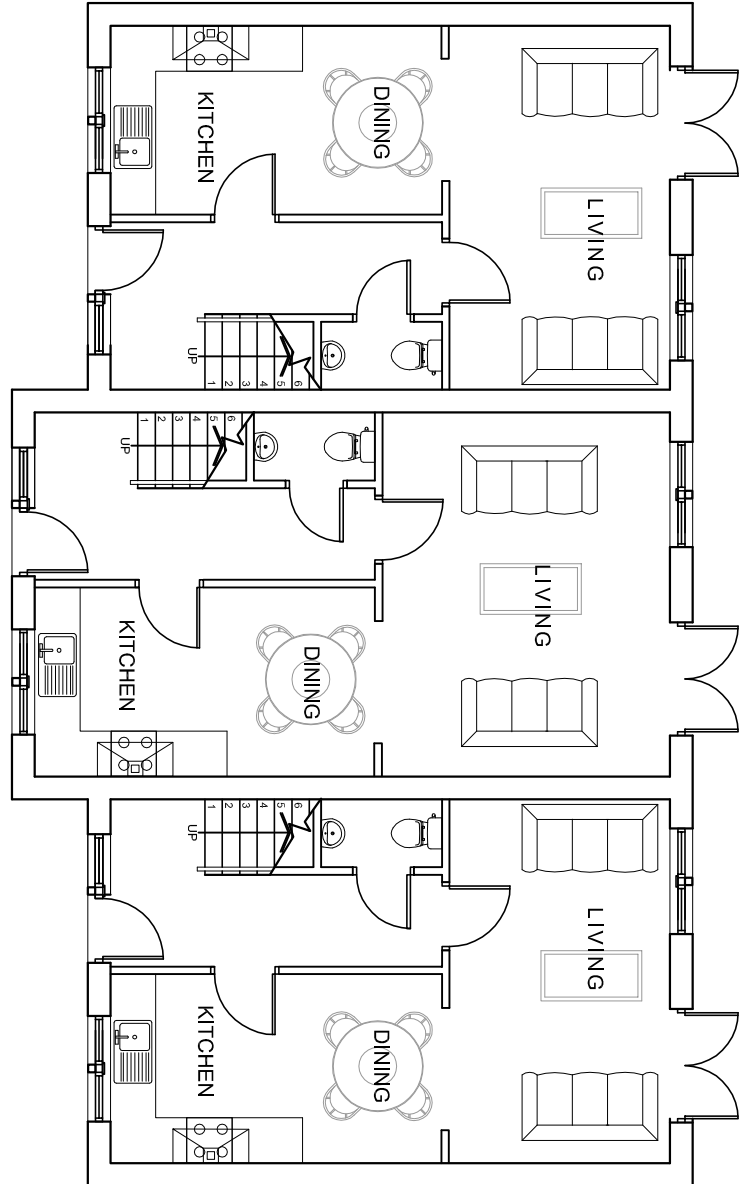

PROPOSED GROUND
F L O O R P L A N

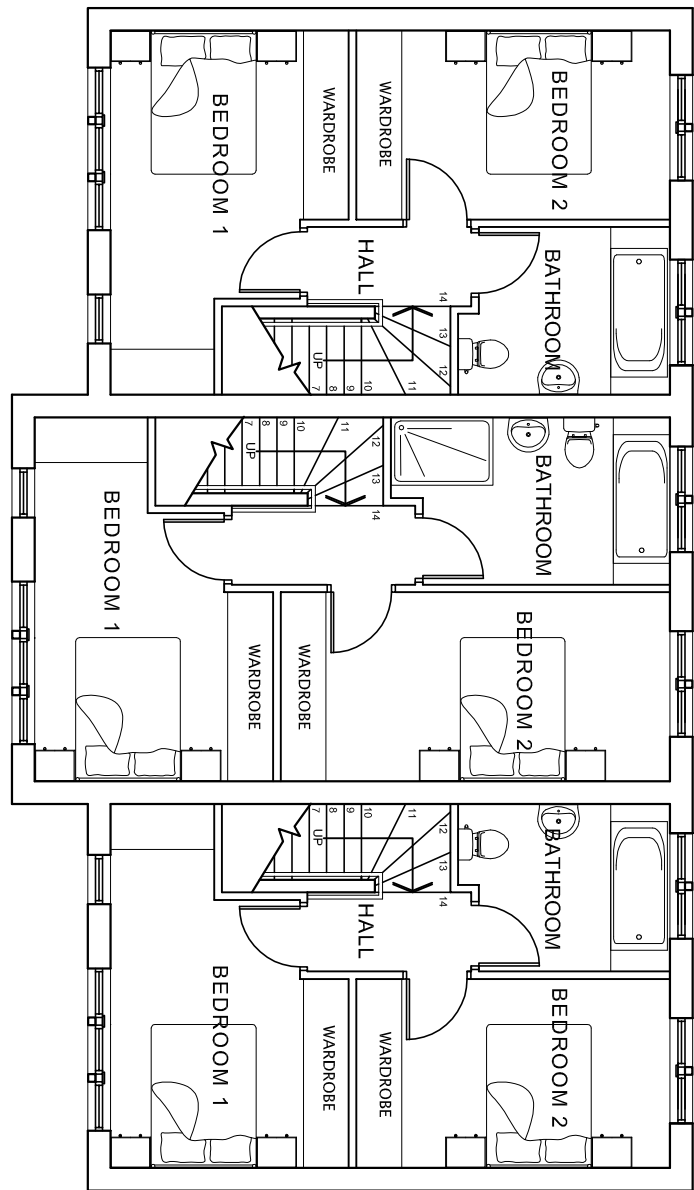

PROPOSED FIRST
F L O O R P L A N

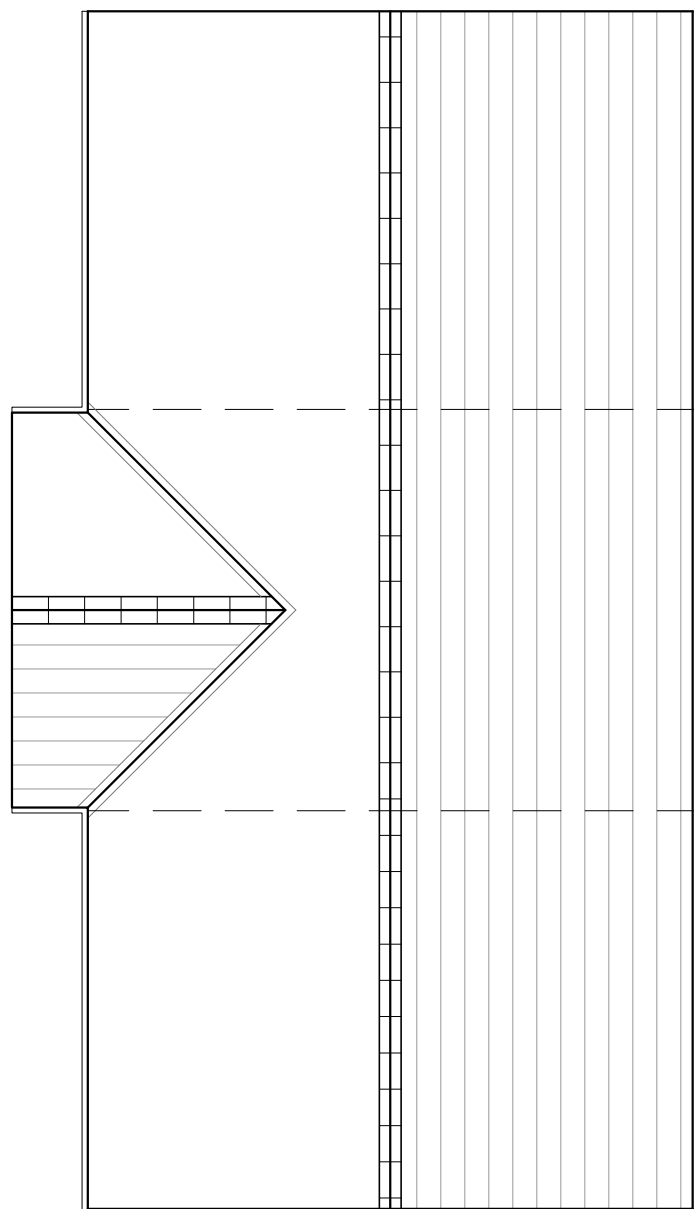

PROPOSED ROOF PLAN

Only figured dimensions should be used.
Scaled dimensions should be checked with the Architect.
This drawing together with the design, is the property and copyright of the Architect and must not be reproduced without written permission

PLANNING

Revision:



acumen
designers & architects

01484 546000
Headrow House, Old Leeds Road, Huddersfield, HD1 1SG

CLIENT:

BMS GROUP

JOB TITLE:
DEVELOPMENT @
WOODHEAD ROAD
HONLEY
HOLMFIRTH

DRAWING TITLE:
BLOCK TYPE B3 & B4

DRAWN: JA DATE: NOV 2017

CHECKED: JC SCALE:1:100 @ A1

DRAWING NUMBER: 2169 - 68