


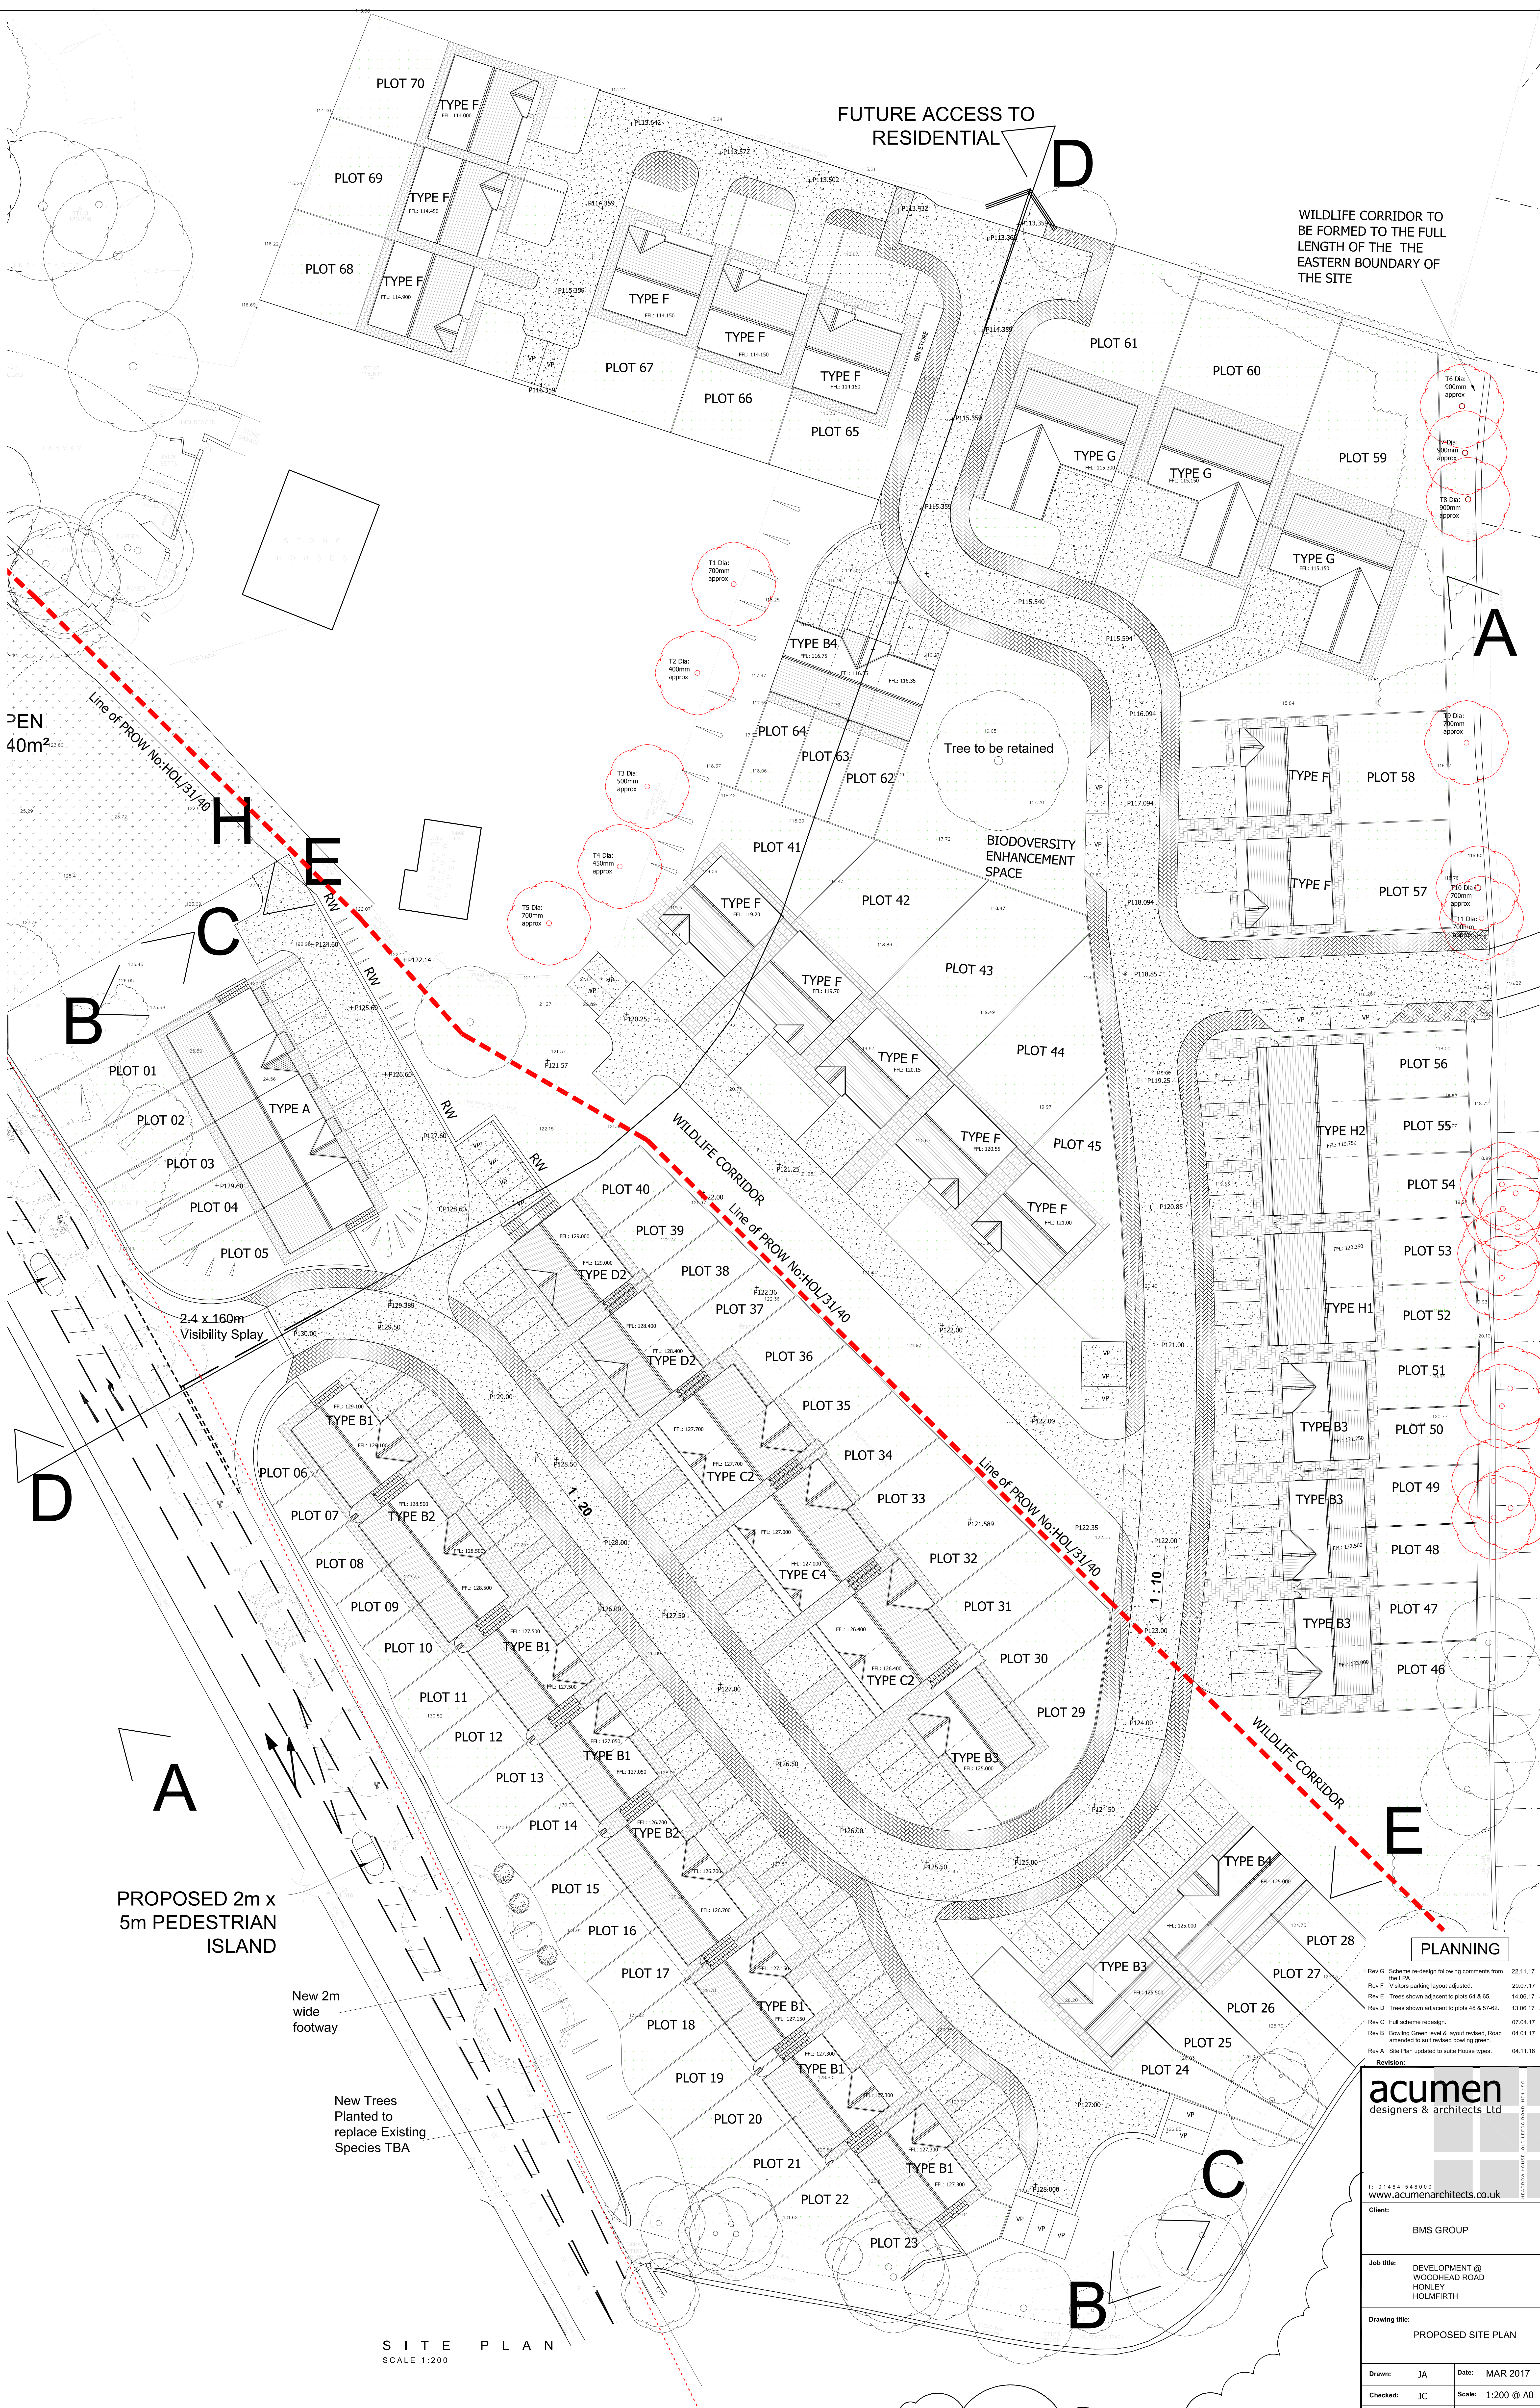

S I T E P L A N
SCALE 1:200

- Rev G Scheme re-design following comments from 22.11.17 SH
Rev F Full scheme redesign 07.04.17 SH
Rev E Trees shown adjacent to plots 64 & 65 14.06.17 JA
Rev D Trees shown adjacent to plots 48 & 57-62 13.06.17 JA
Rev C Bowling Green level & layout revised. Road amended to full revised bowling green 04.01.17 JA
Rev A Site Plan updated to suite House types 04.11.16 JA

Revision:
acumen
designers & architects Ltd
11: 01484 846000
www.acumenarchitects.co.uk

Client:		BMS GROUP	
Job title:		DEVELOPMENT @ WOODHEAD ROAD HONLEY HOLMFIRTH	
Drawing title:		PROPOSED SITE PLAN	
Drawn:	JA	Date:	MAR 2017
Checked:	JC	Scale:	1:200 @ A0
Drawing number:	2169 - 30G		