



GROUND FLOOR PLAN

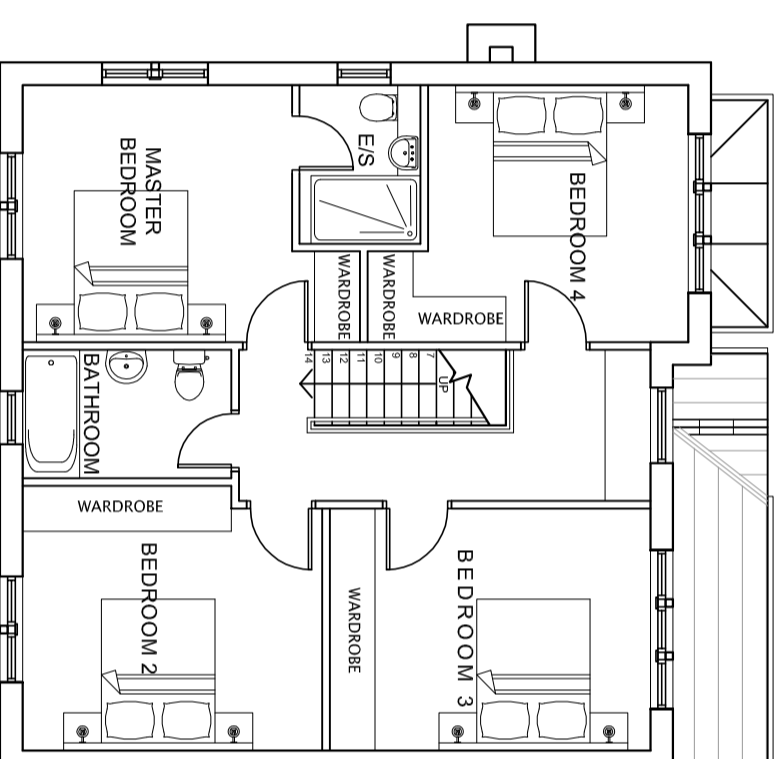


SECOND FLOOR PLAN

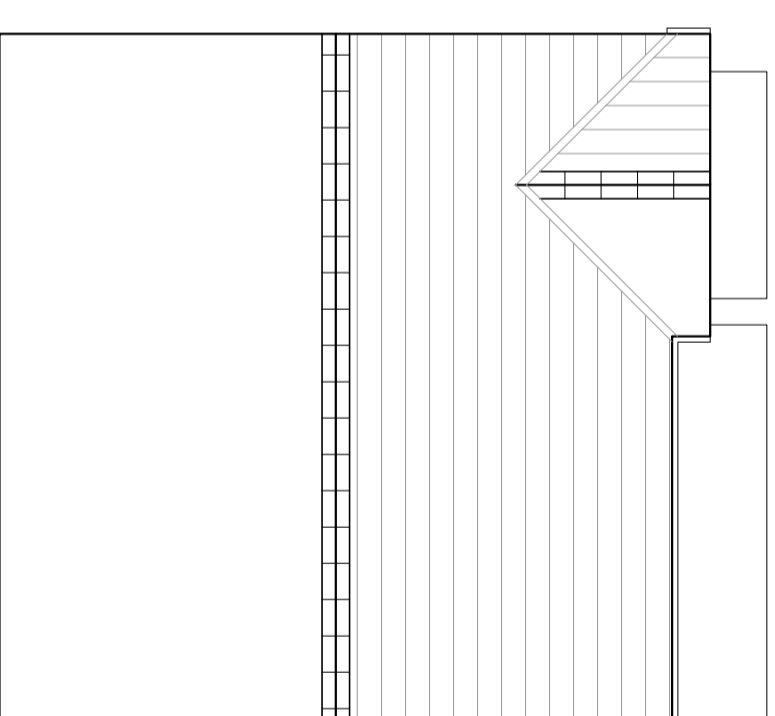


ROOF PLAN




FRONT ELEVATION

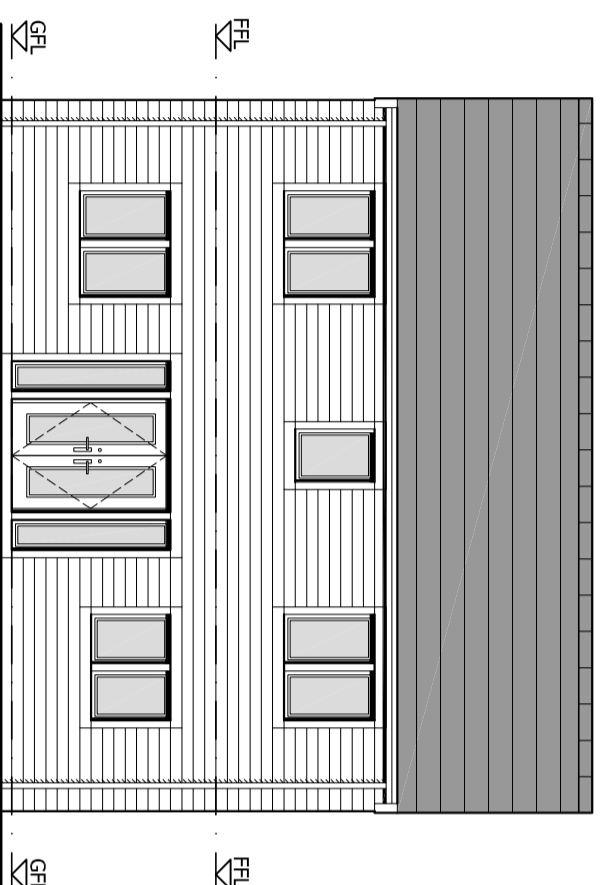

REAR ELEVATION

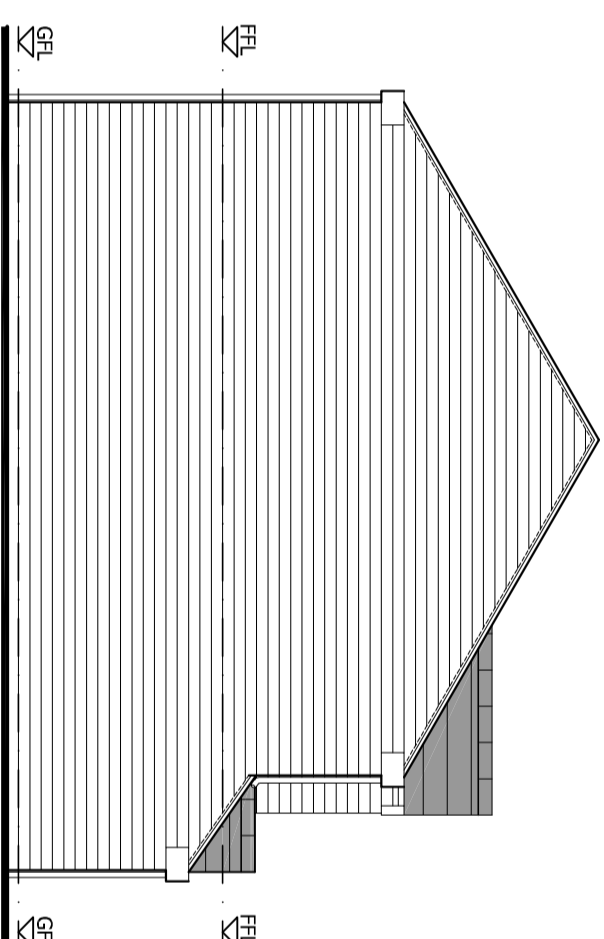


SIDE ELEVATION

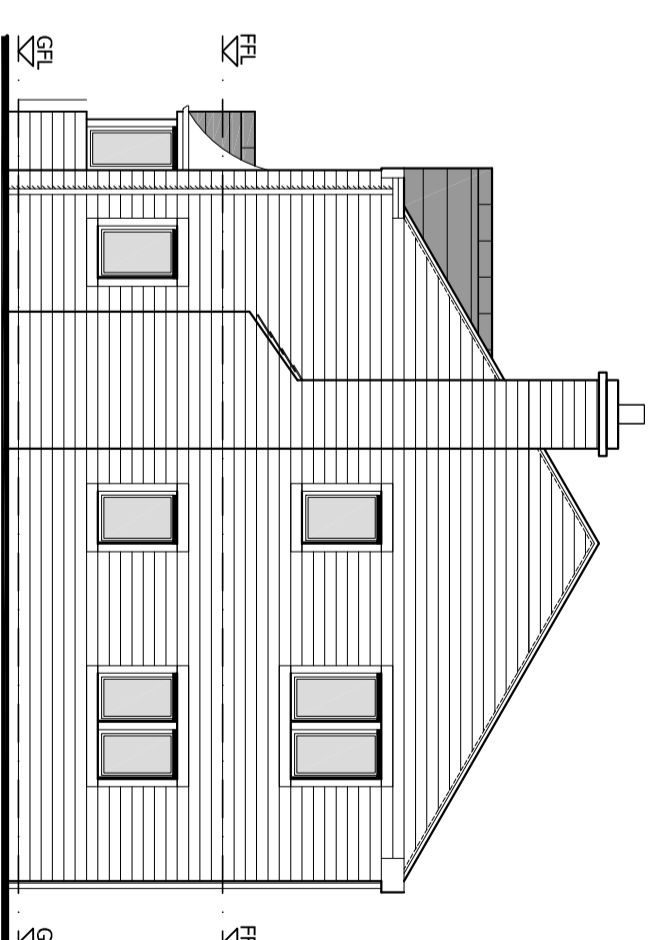

SIDE ELEVATION

PLANNING

Revision:

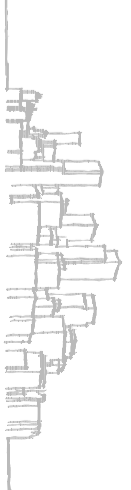

**acumen**  
 designers & architects

01484 546000  
 0ccumen@btconnects.co.uk  
 Headrow House, Old Leazes Road, Huddersfield, HD1 1SG

CLIENT:

BMS GROUP

JOB TITLE: DEVELOPMENT @  
 WOODHEAD ROAD  
 HONLEY  
 HOLMFRITH

DRAWING TITLE:  
 HOUSE TYPE J

DRAWN: OT	DATE: MAY'18
CHECKED: JC	SCALE: 1:100 @ A2
DRAWING NUMBER: 2169 - 71	