

DO NOT SCALE IF IN DOUBT ASK

No part of this drawing may be reproduced without prior written permission from J M H Design
J M H Design reserves all copyrights on its designs.

THIS DRAWING IS INTENDED FOR PLANNING PURPOSES ONLY - AND SHOULD NOT BE USED AS A WORKING DRAWING FOR BUILDING PURPOSES. BOUNDARIES, ANGLES & DIMENSIONS ARE TO BE CHECKED ON SITE BY THE MAIN CONTRACTOR PRIOR TO COMMENCEMENT OF WORKS.

CDM Regulations
Contractor to comply fully with managing for
Health and Safety : Construction
(Design and Management Regulations 2015)

ELECTRICS

Electrical specifications to be in accordance with IEEE regulations, § part P (electrical safety)

Electricity to be installed in accordance with current electric code

Provide energy efficient lighting through out the lounge/court yard

45 temp limiting/or other VLT


All sockets and switches to be placed between 1500mm and 2000mm from floor

SMOKE DETECTOR


Smoke detectors to be provided at all levels - hard wired to main & interlinked

CARBON MONOXIDE DETECTION


to rooms with solid fuel fires

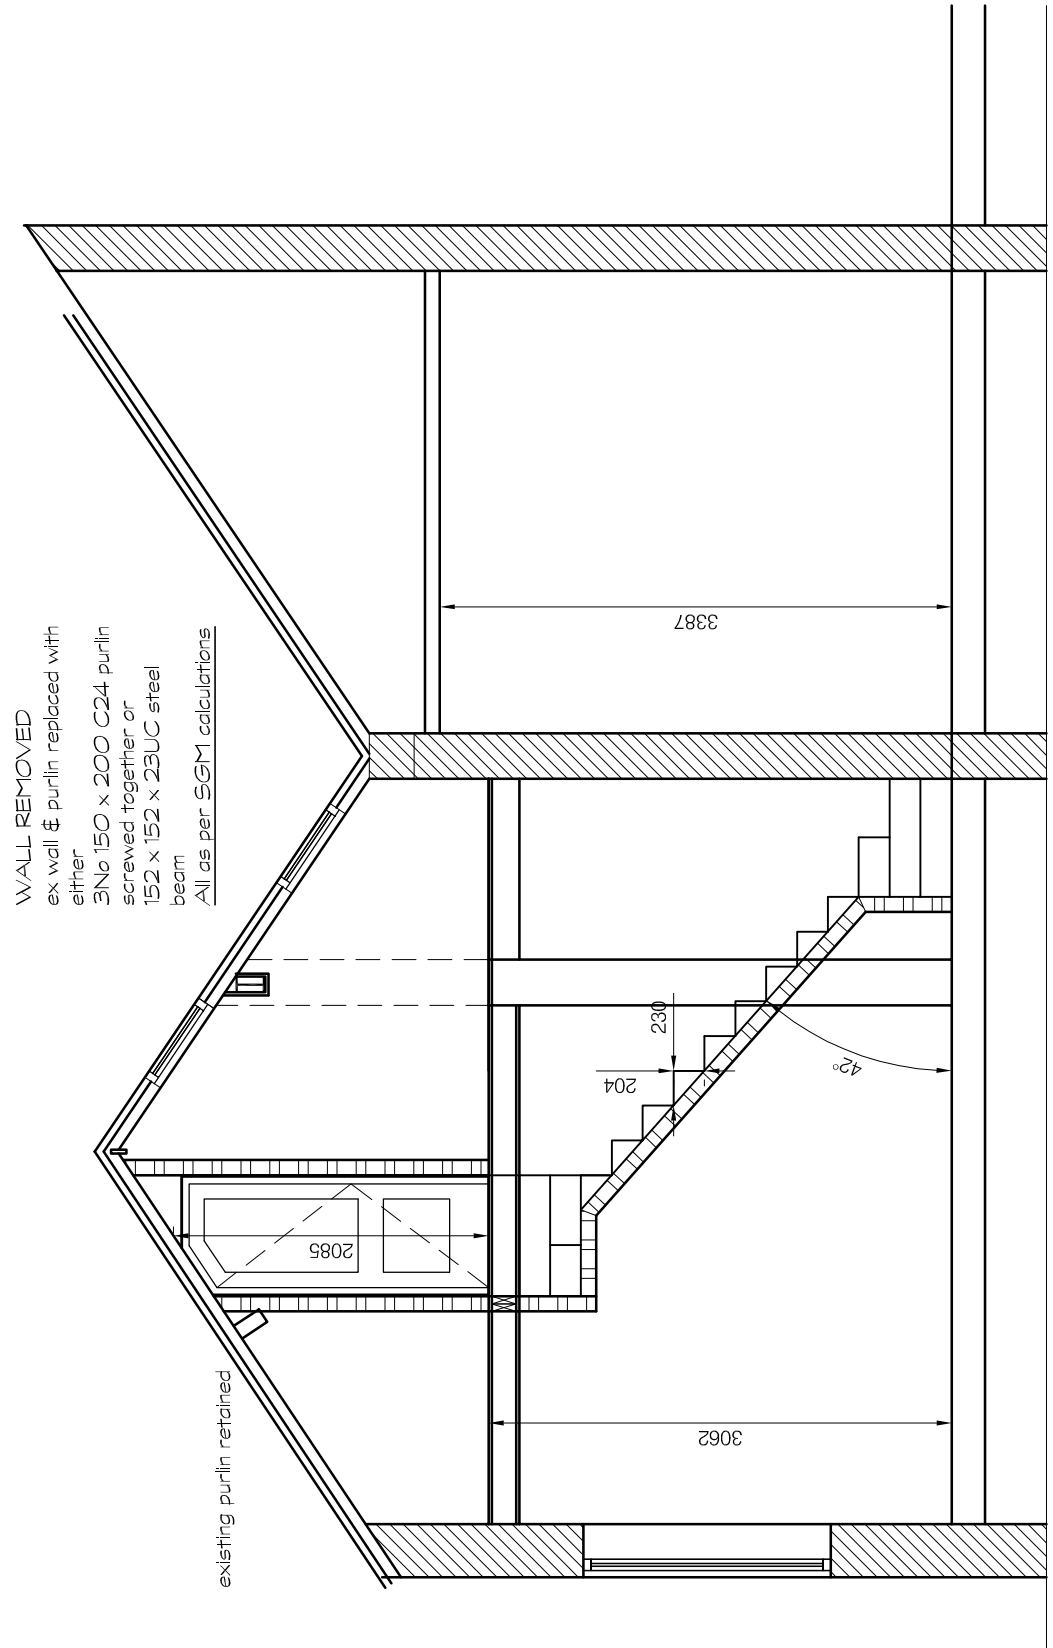


SECTION AS PROPOSED~1:50

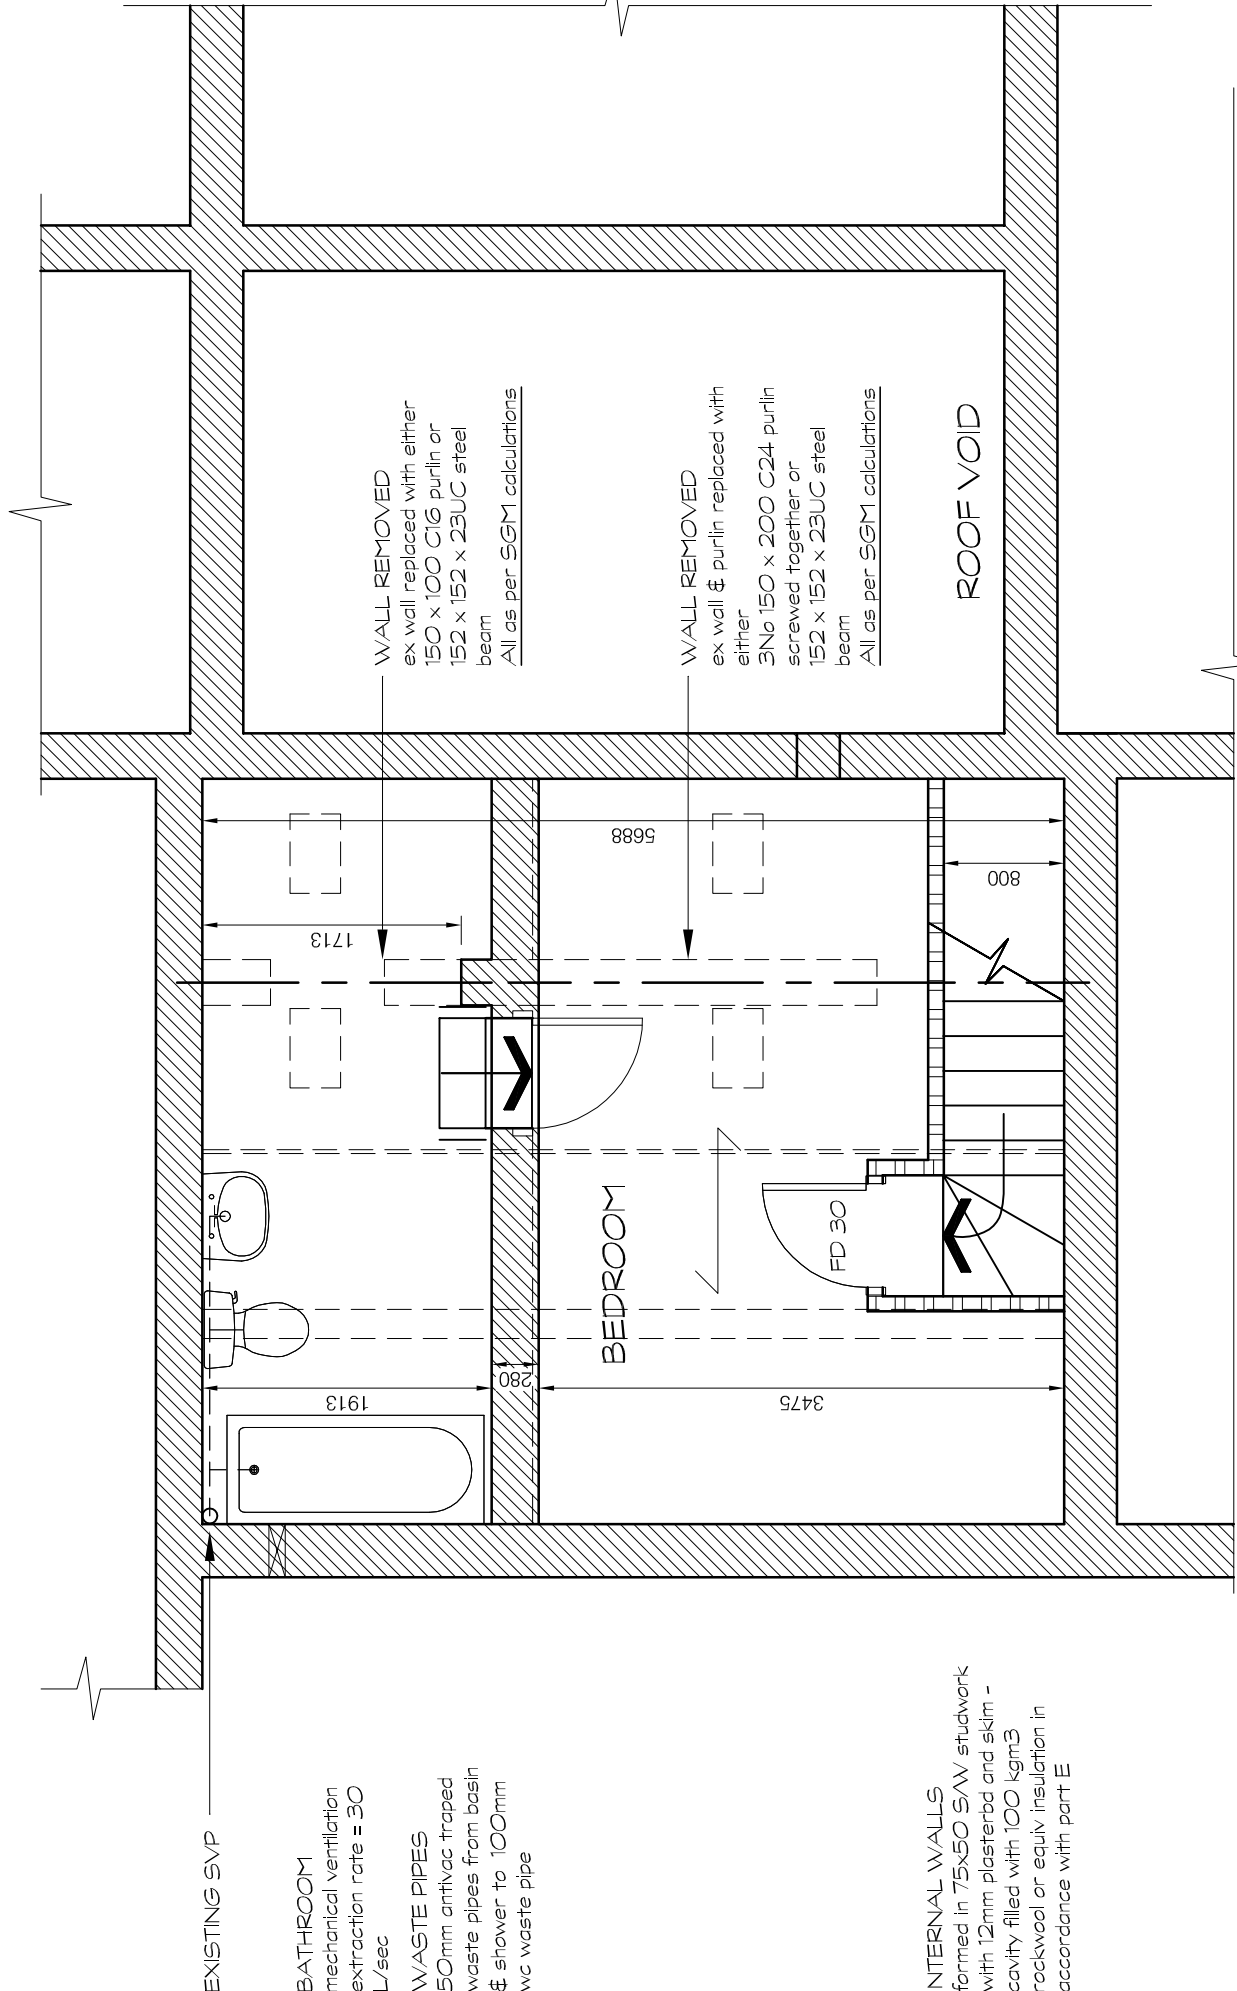


LOFT FLOOR PLAN AS PROPOSED~ 1:50

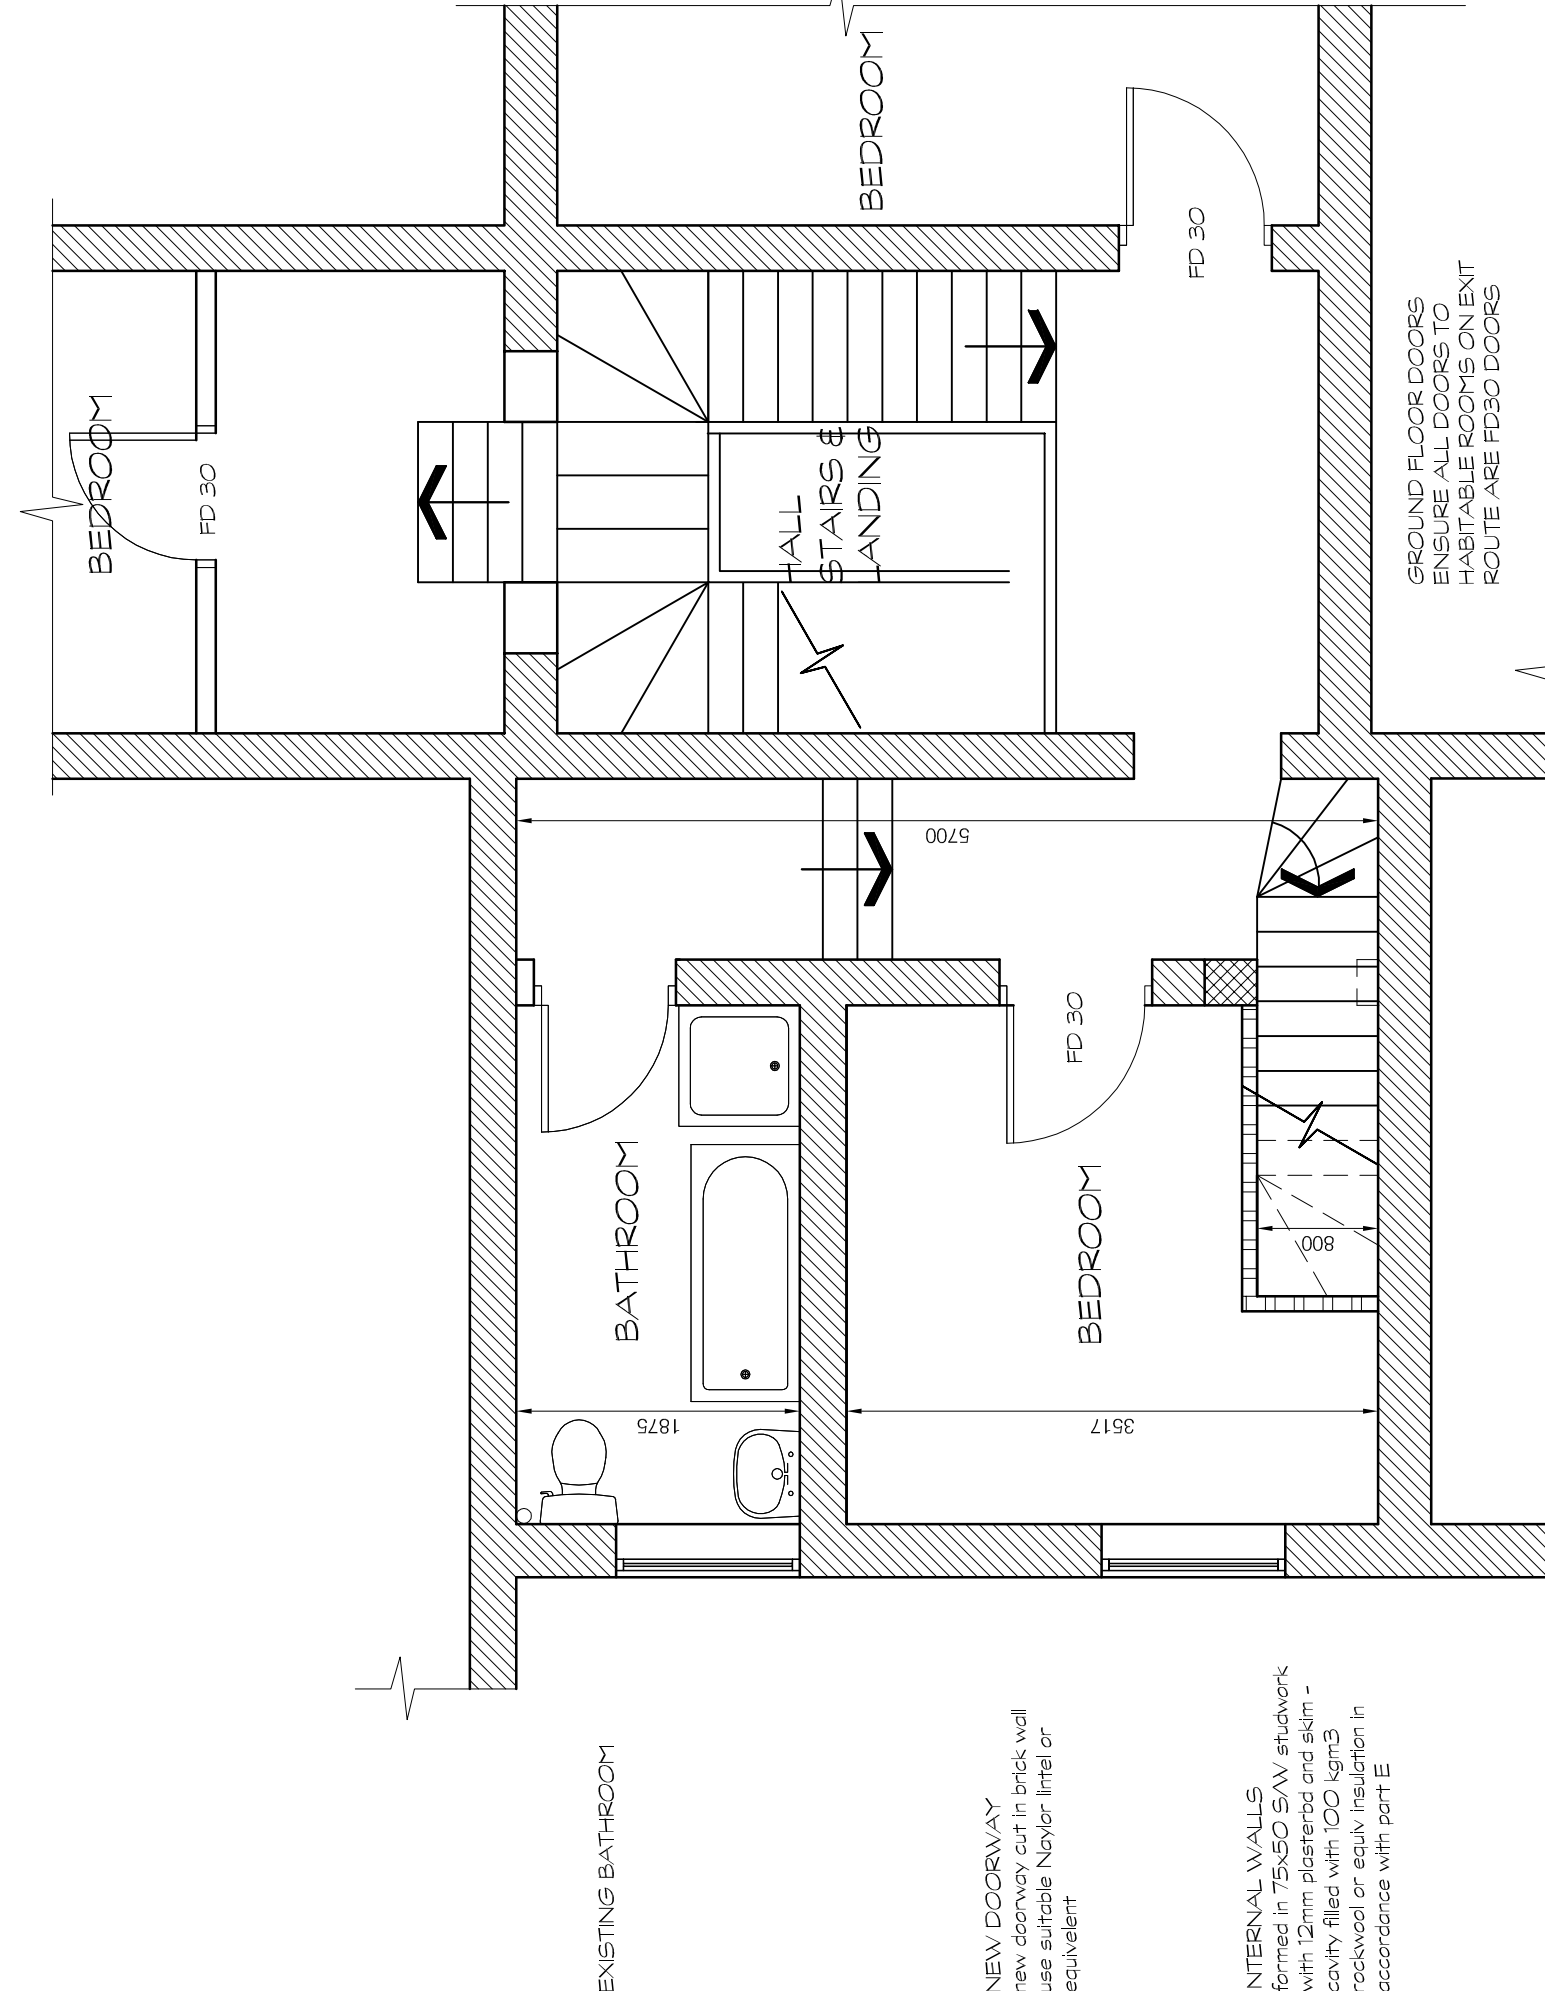


FIRST FLOOR PLAN AS PROPOSED ~ 1:50

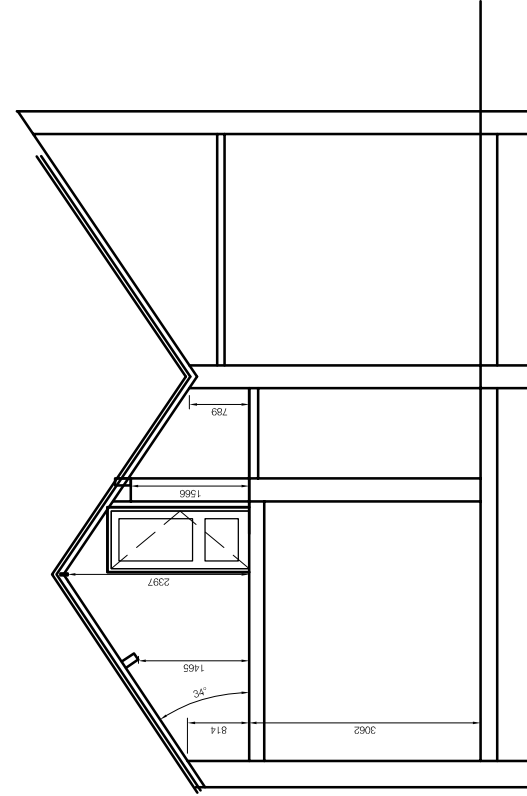


SECTION AS EXISTING ~ 150

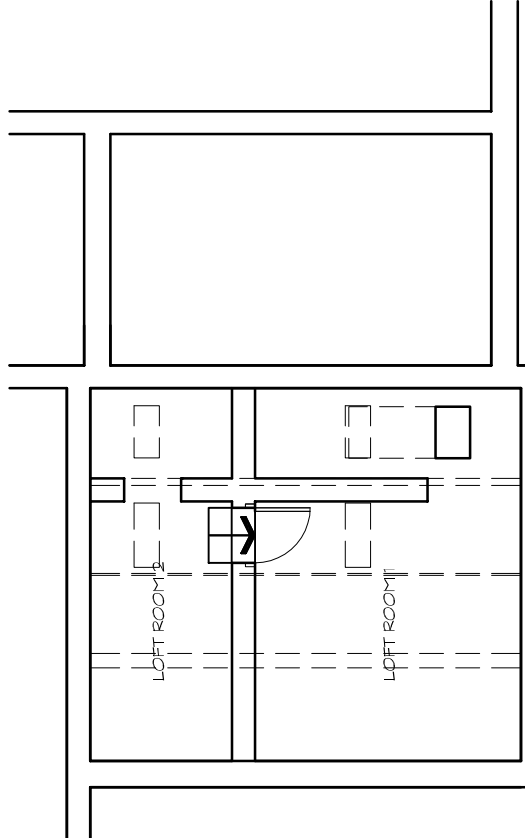


LOFT FLOOR PLAN AS EXISTING ~ 1:50

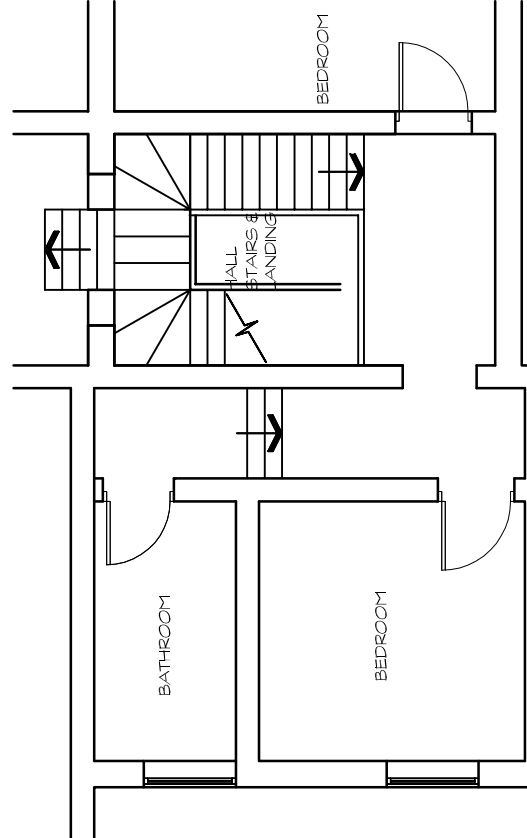


FIRST FLOOR PLAN AS EXISTING - 150

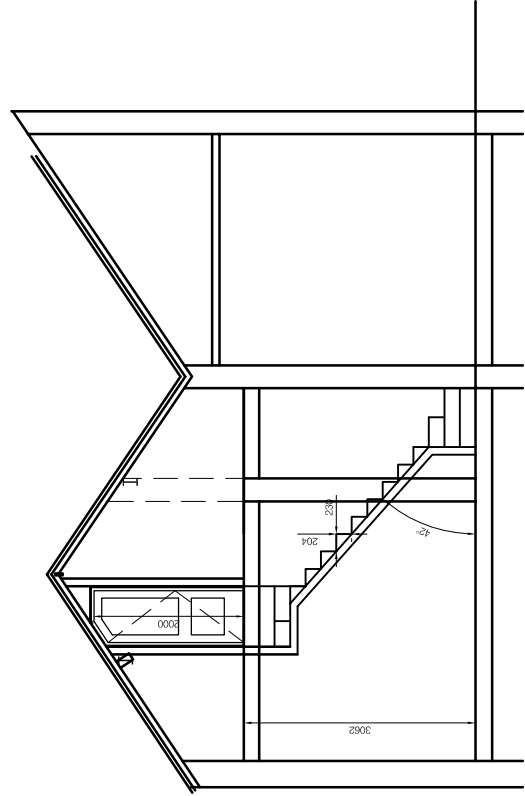

SECTION AS PROPOSED - 1:50

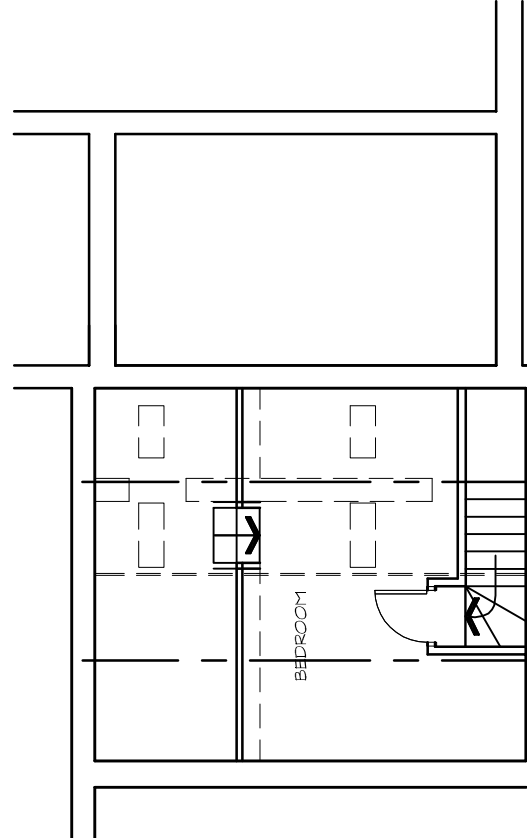

LOFT FLOOR PLAN AS PROPOSED ~ 150

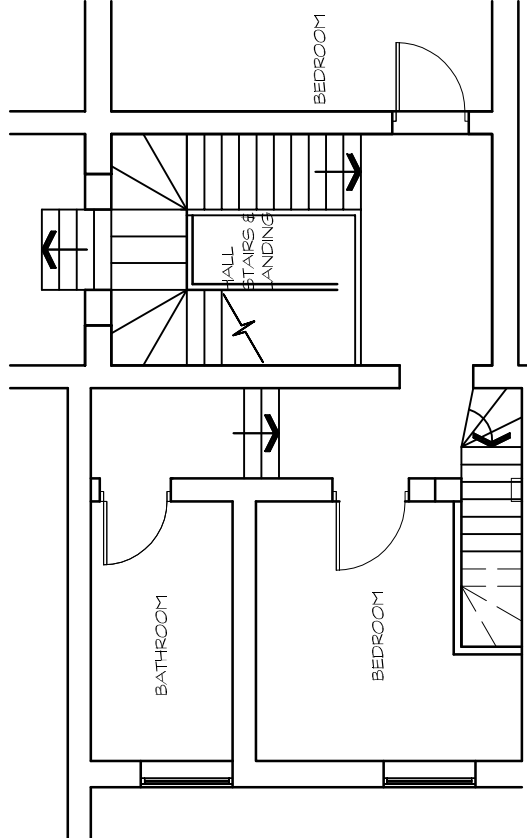

FIRST FLOOR PLAN AS PROPOSED. 150

REV	DETAILS	DATE	INITIAL
1			

PROJECT LOFT ACCES

CLIENT Mr BEN KENEDY
2 RAVENSdene THORNHILL ROAD
HUDDERSFIELD HD3 3DD

TITLE	LAYOUTS & DETAILS
1.00	1.00
2.00	2.00
3.00	3.00
100.00	100.00

DRG No. BK/01 SCALE 1:100 1:50 @ A1

DRN BY	MH	DATE	20/07/2017
--------	----	------	------------

jmh.design
architectural & interior consultants

Poplar Studios, 12 Liversedge Hall Lane,
Liversedge, West Yorkshire. WF15 7DB

t: 01924 518 592

e: info@jmhdesign.co.uk