


IF IN ANY DOUBT PLEASE ASK THE ARCHITECT FOR CLARIFICATION.

DO NOT SCALE FROM DRAWING. ALL DIMENSIONS TO BE CHECKED ON SITE


THE COPYRIGHT FOR THESE DRAWINGS REMAINS THE PROPERTY OF THE ARCHITECT. THEY MUST NOT BE REPRODUCED IN ANY WAY WITHOUT THE ARCHITECT'S PRIOR WRITTEN CONSENT.

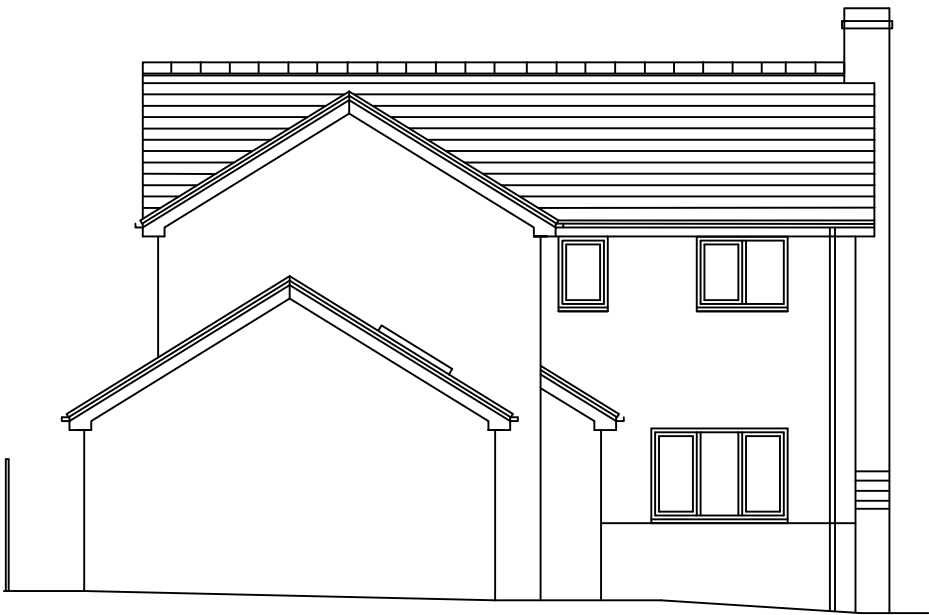


WEST ELEVATION




SOUTH ELEVATION

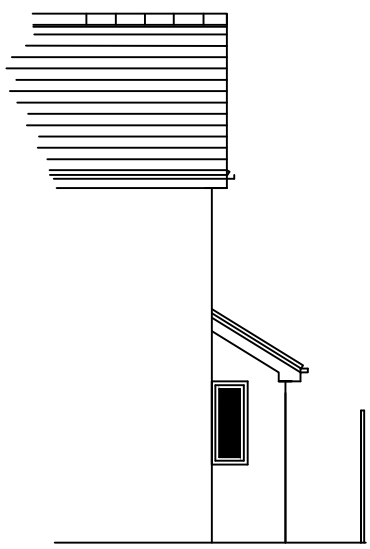


PART EAST ELEVATION

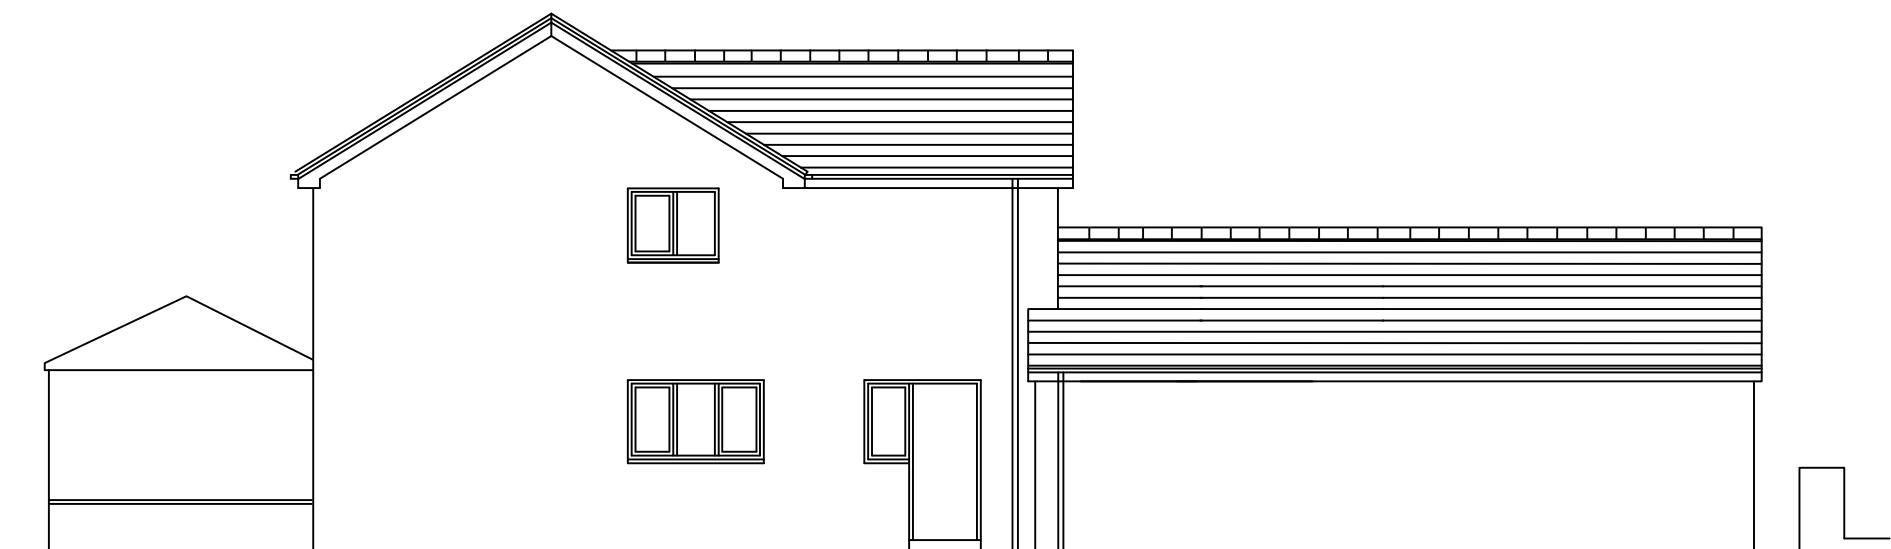

NORTH ELEVATION

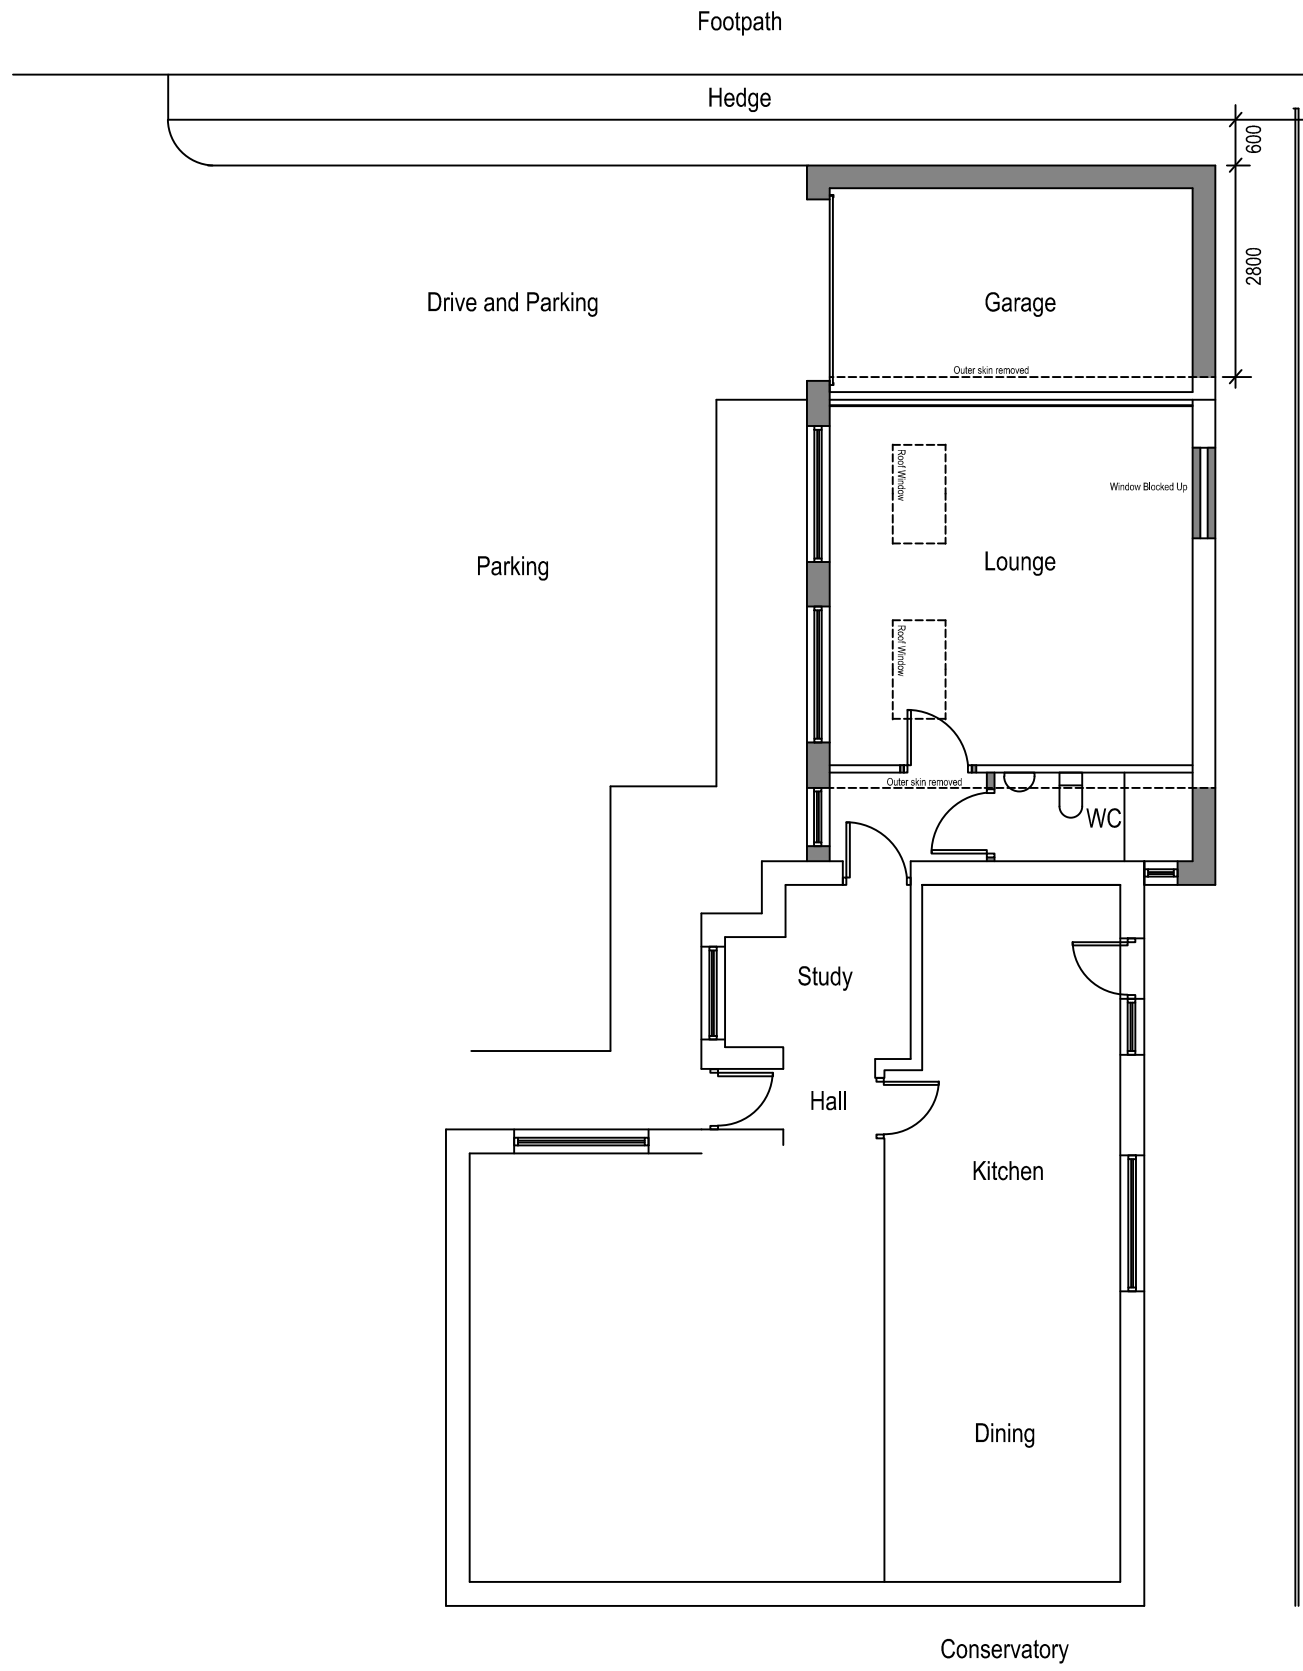

GROUND FLOOR PLAN

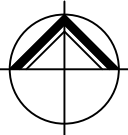

**NORTHERN
DESIGN
PARTNERSHIP**
Chartered Architects

THE CHAPEL
MILLMOOR ROAD
MELTHAM
HUDDERSFIELD HD9 5JU
TELEPHONE (01484) 854868
FAX (01484) 854949

CLIENT

MR K BANGA

PROJECT

EXTENSION AND ALTERATIONS
18 TITHE HOUSE WAY
BRADLEY
HUDDERSFIELD HD2 1RD

DRAWING TITLE

PLANS AND ELEVATIONS AS
PROPOSED

Rev.	Notes	Date	Drawn
*	*	*	*

SCALE

1:100

04.17

PB

PROJECT No.	DRAWING No.	Rev.
1760	02	-