


South East Elevation

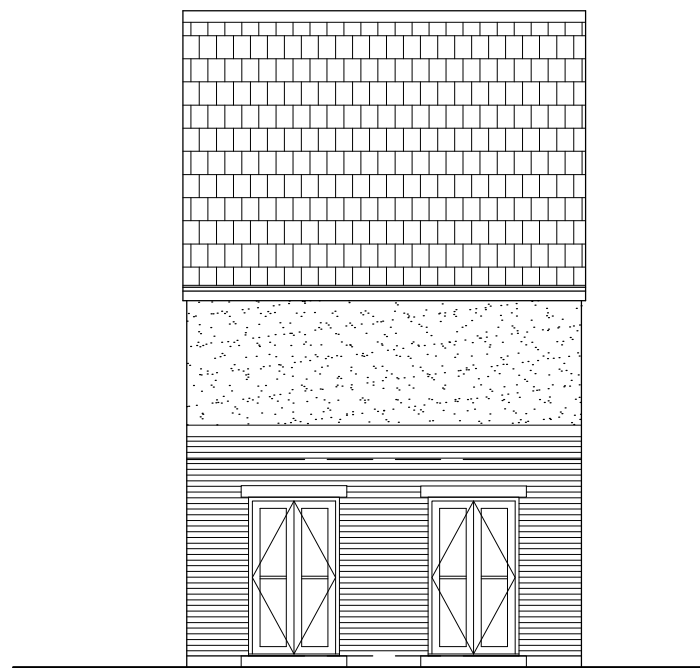


North East Elevation




South West Elevation



North West Elevation

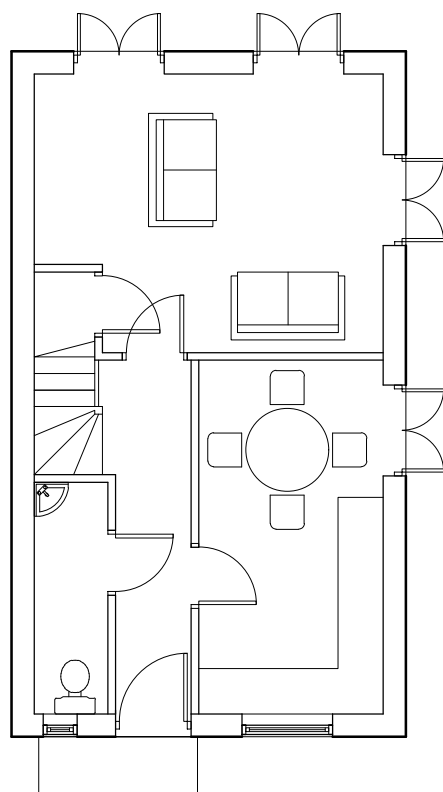

Ground Floor Layout

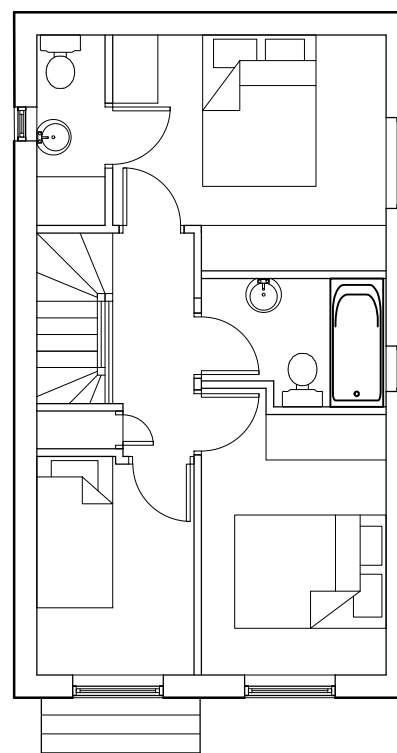

First Floor Layout

NOTES
DO NOT SCALE FROM THIS DRAWING.
It is the Contractor's responsibility to check all governing dimensions and verify all dimensions on site before commencing any work or making any shop drawings.
This drawing is to be read in conjunction with schedules of work, specifications, bills of quantities and other relevant information. Any discrepancies are to be reported to the Project Architect.
Work and materials are to be in accordance with the Building Regulations and to comply with the relevant British Standards.
This drawing is copyright of Mark Brotherton Ltd and should not be reproduced in whole or part without their written permission.

A	17.07.17	Changed to plot 3 only
Rev:	Date:	Notes:

FOX ARCHITECTURE & DESIGN
Fox Cottage, Whitley Road, Whitley West Yorkshire, WF12 0LU
T 01924 459231
E info@foxarchitecture.co.uk
www.foxarchitecture.co.uk

Client: Mr R Slater	
Project: Former Anglo Stainless Steel Site	
Drawing: Plot 3 Indicative Details	
Date: June 2017	Scale: 1:100@A3
Drawing No: 1649/113	Rev: A