


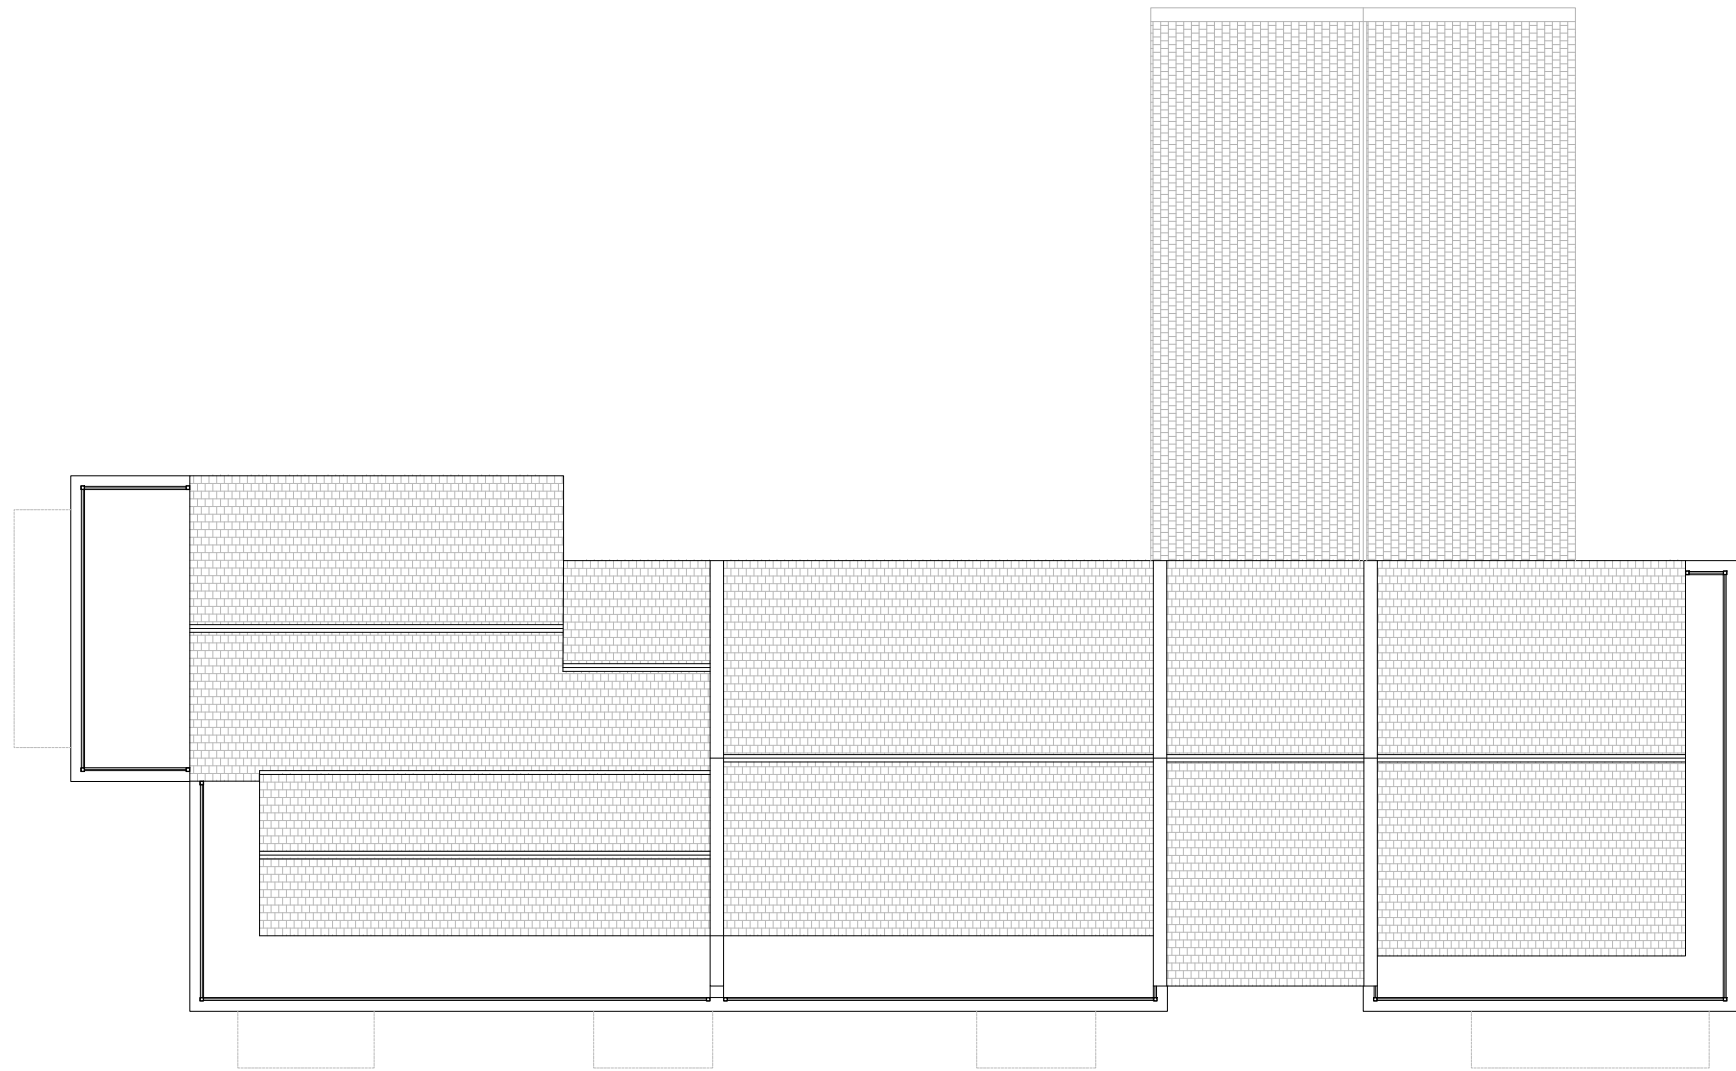

ROOF PLAN

REV A	15.11.17	ROOF PLAN AMENDED TO SHOW PITCHED ROOF DESIGN FOLLOWING PLANNING OFFICER COMMENTS	SD	KM/LM
-------	----------	--	----	-------

REV	DATE	DESCRIPTION	BY	CHECK
-----	------	-------------	----	-------



CLIENT: DARREN SMITH HOMES		DRAWING NUMBER: P16:4981:40 A	
PROJECT: FORMER LIDL SITE STATION ROAD, MIRFIELD		SCALE @ A3: 1:200	
DRAWING: APARTMENT BLOCK 'C' ROOF PLAN		DRAWN: KM	DATE: 12.07.17
		CHECKED: LM	DATE: 12.07.17

40 / BLOCK C - ROOF PLAN



Do not scale off this drawing - Only figured dimensions to be taken from this drawing. Drawings based on Ordnance Survey and/or existing record drawings
- Design and Drawing content subject to Site Survey, Structural Survey, Site Investigations, Planning and Statutory Requirements and Approvals.
Authorised reproduction from Ordnance Survey Map with permission of the Controller of Her Majesty's Stationery Office. Crown Copyright reserved.