





North Elevation

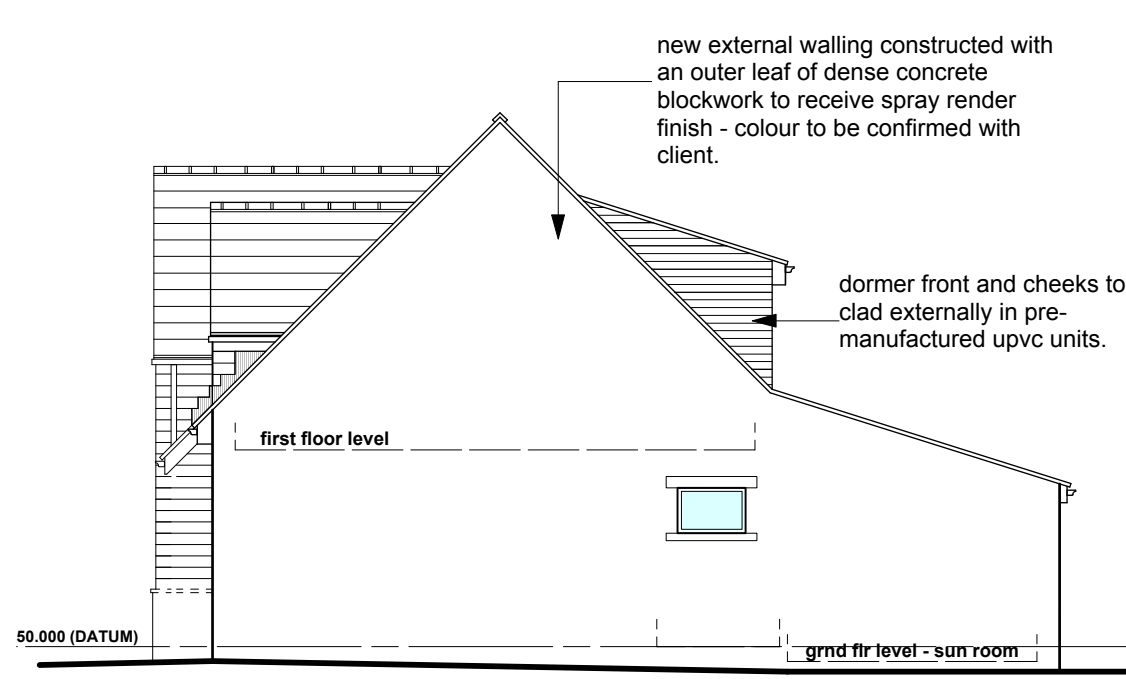


West Elevation

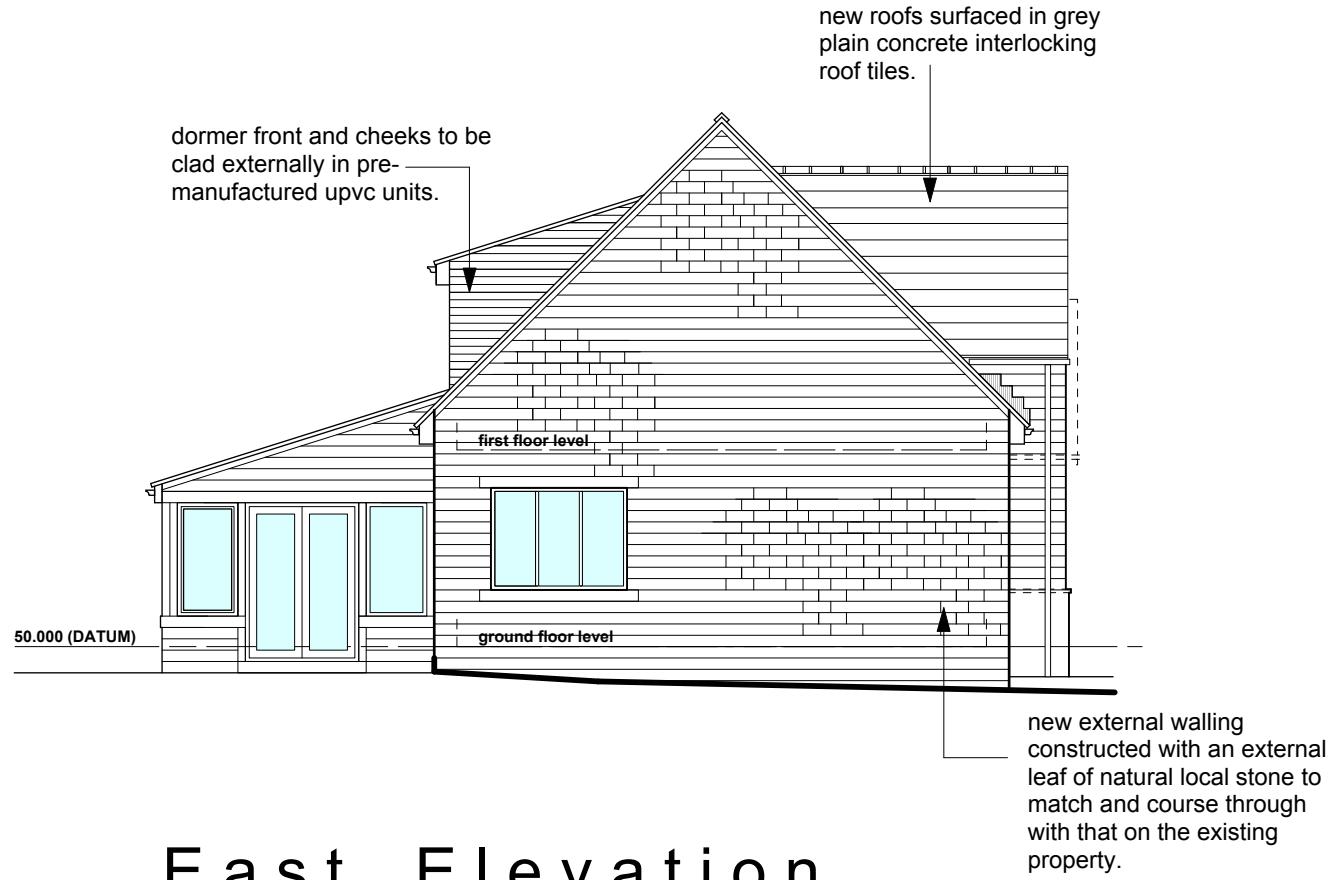


East Elevation




South Elevation

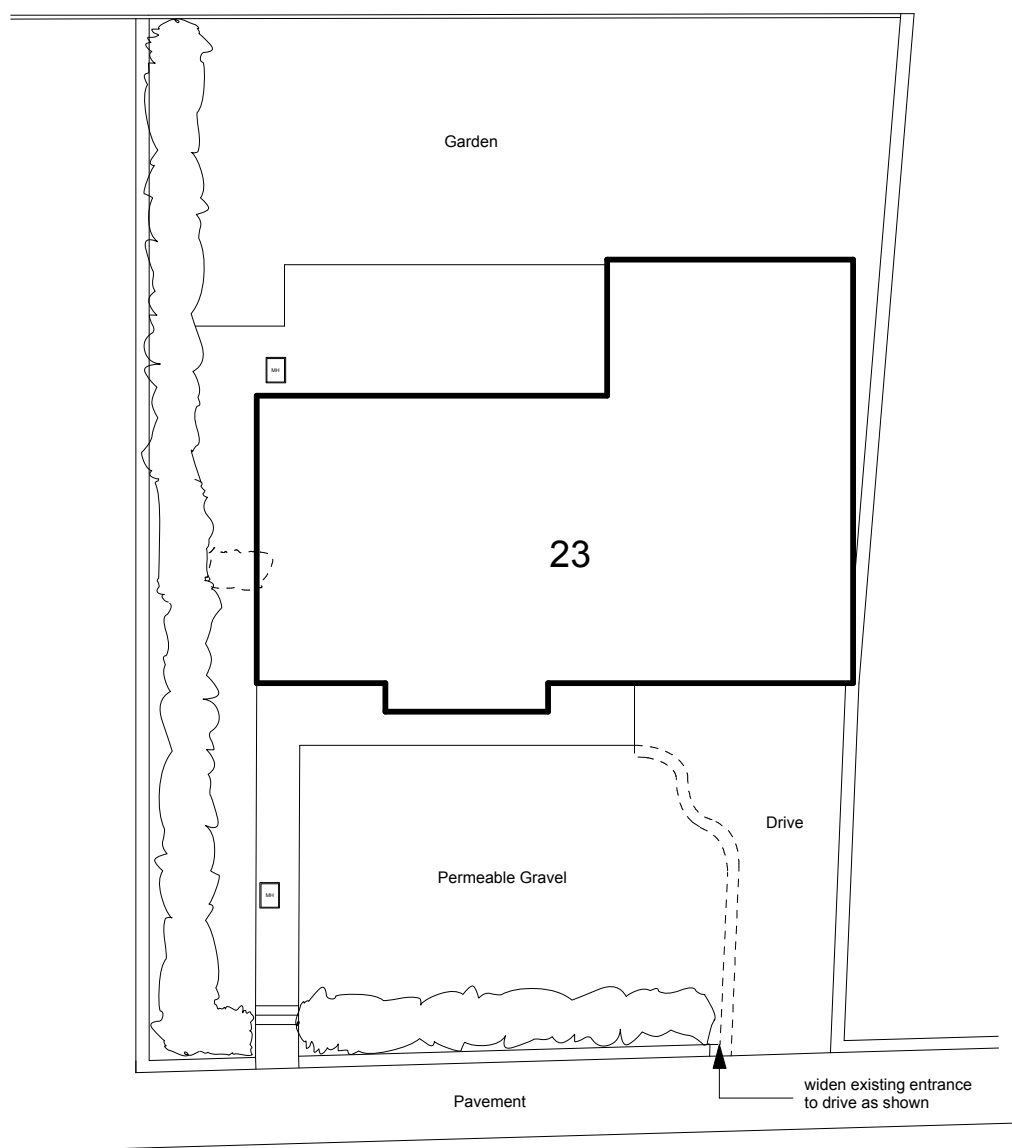


Site Plan - 1/200

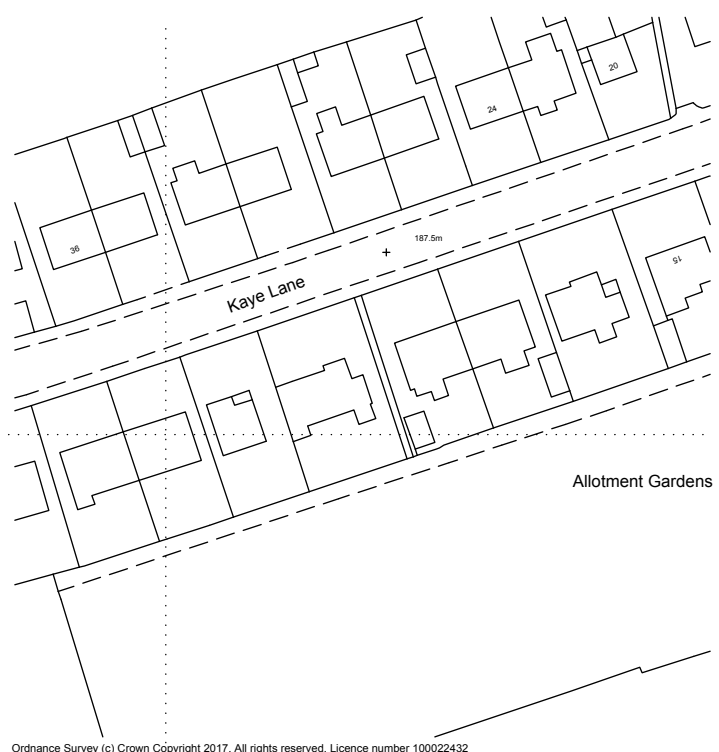

Location Plan - 1/1250

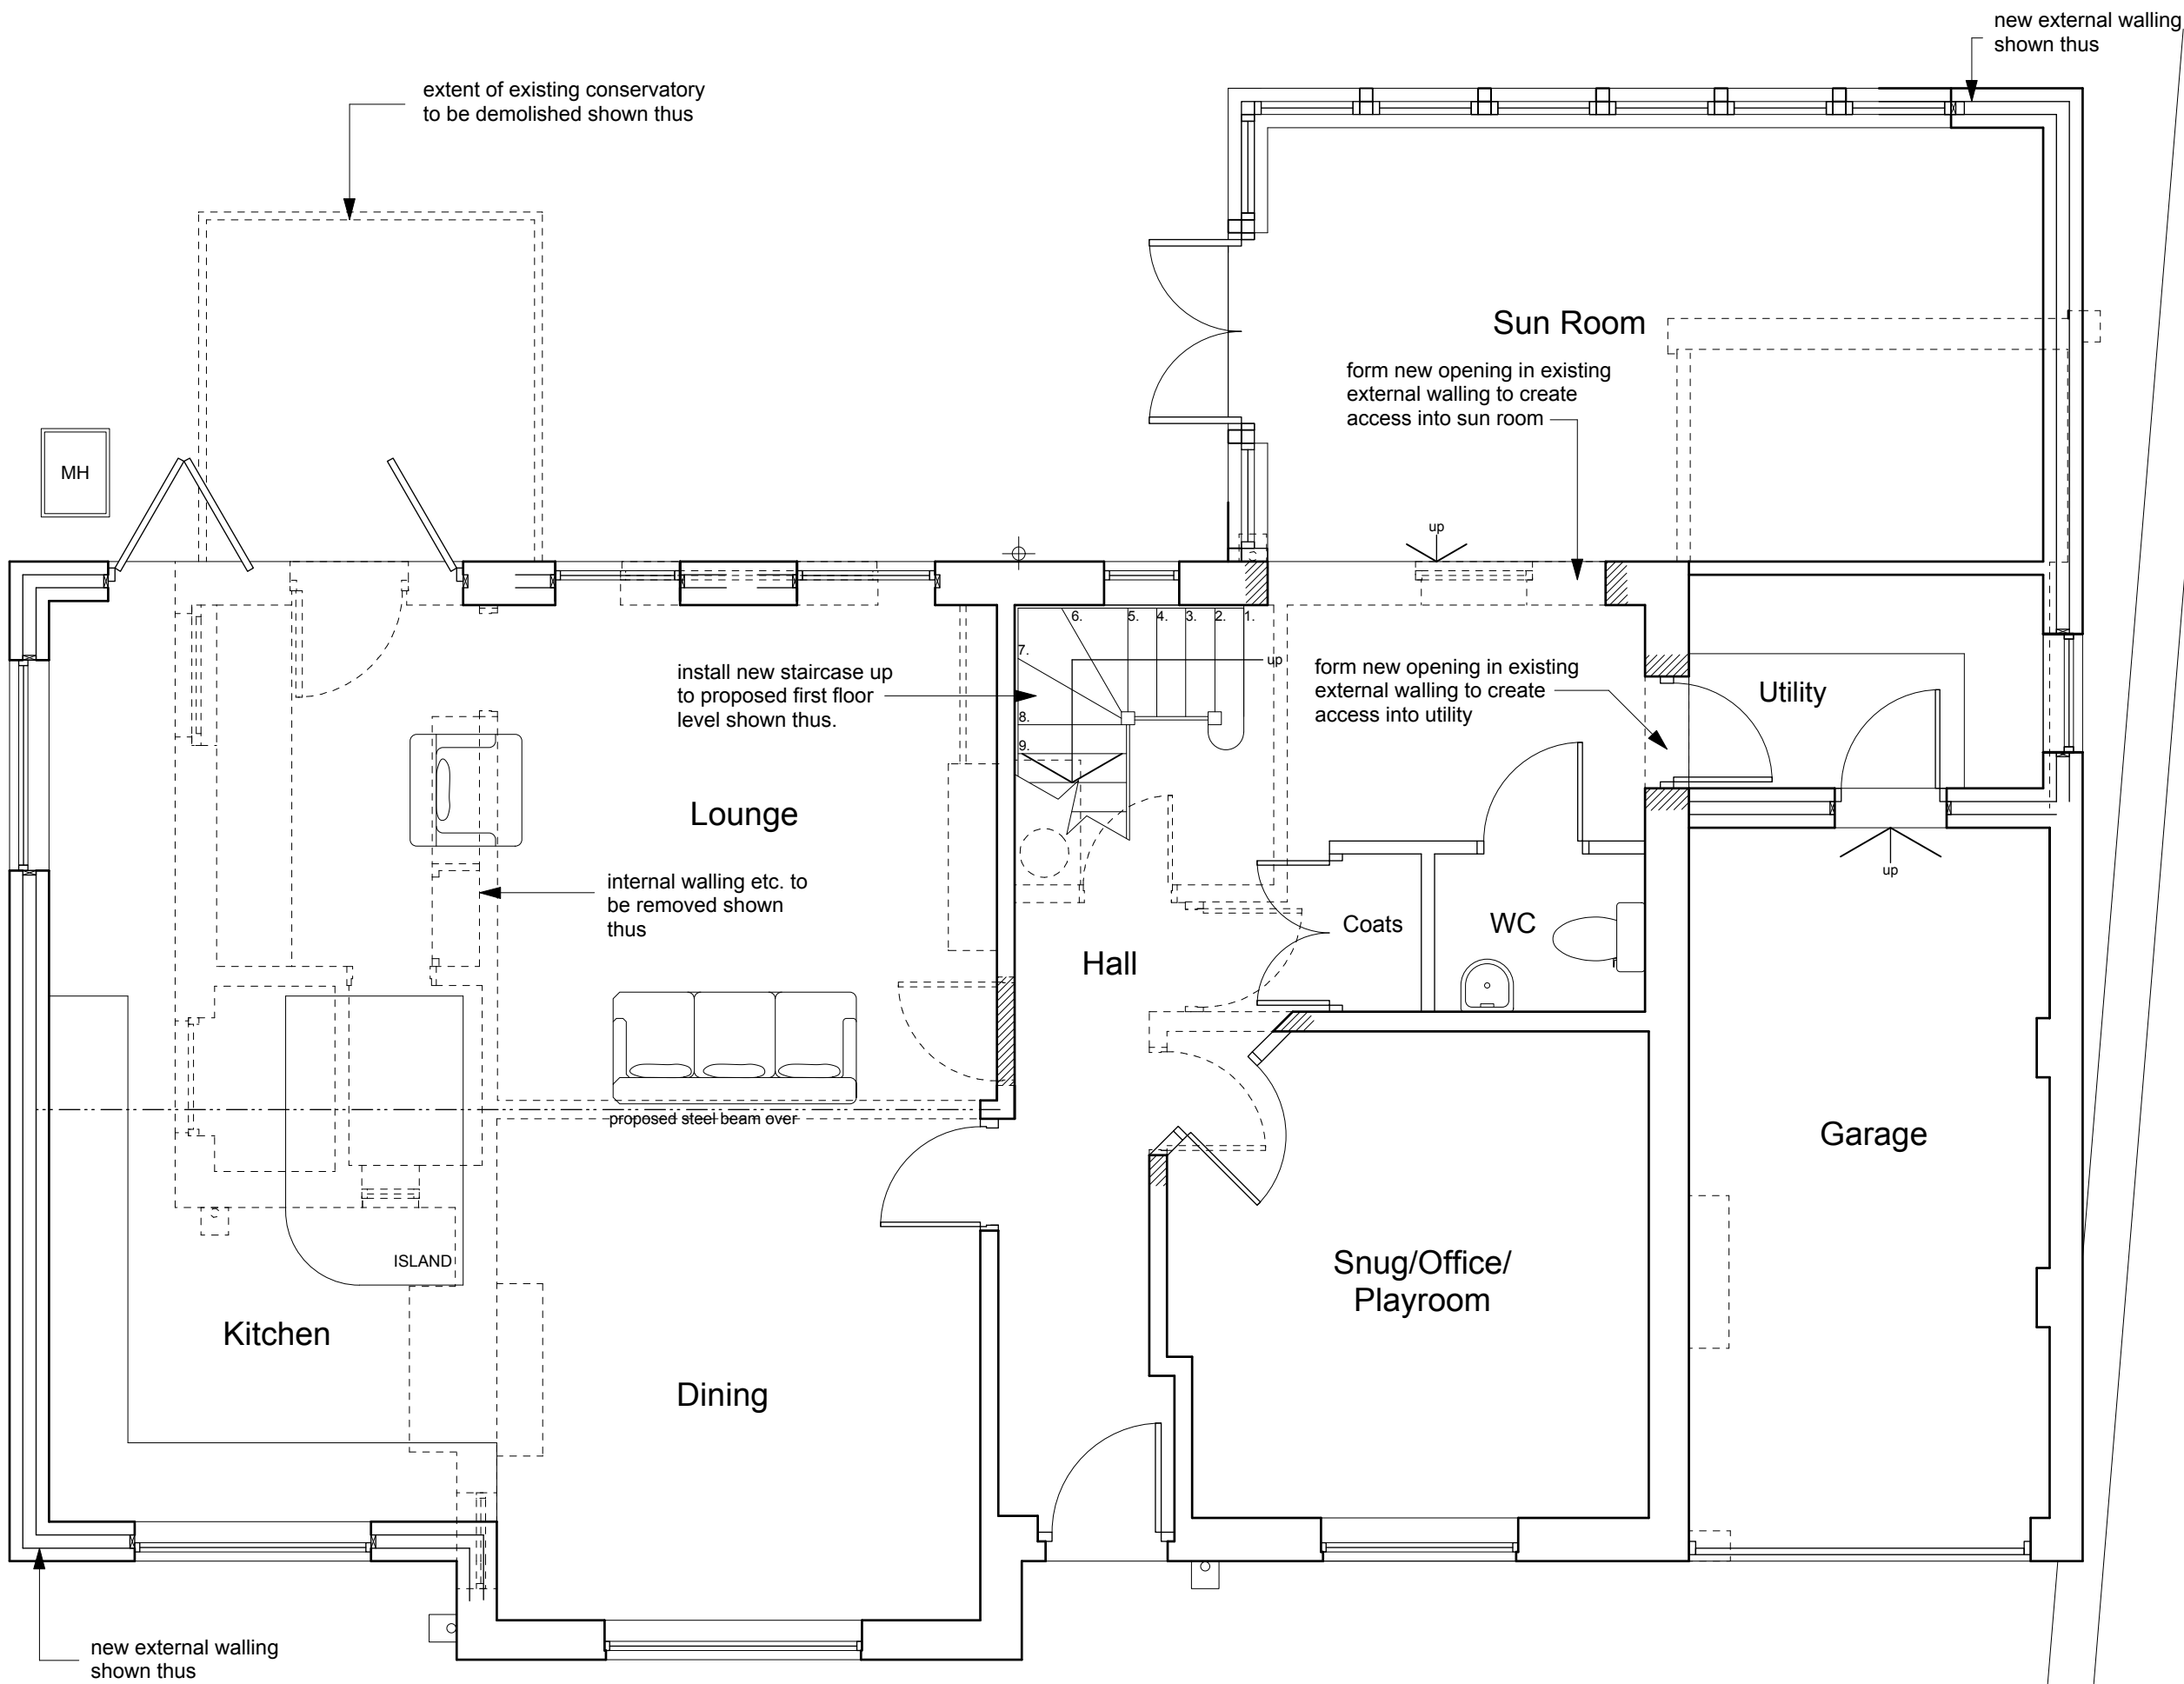

Ground Floor Plan

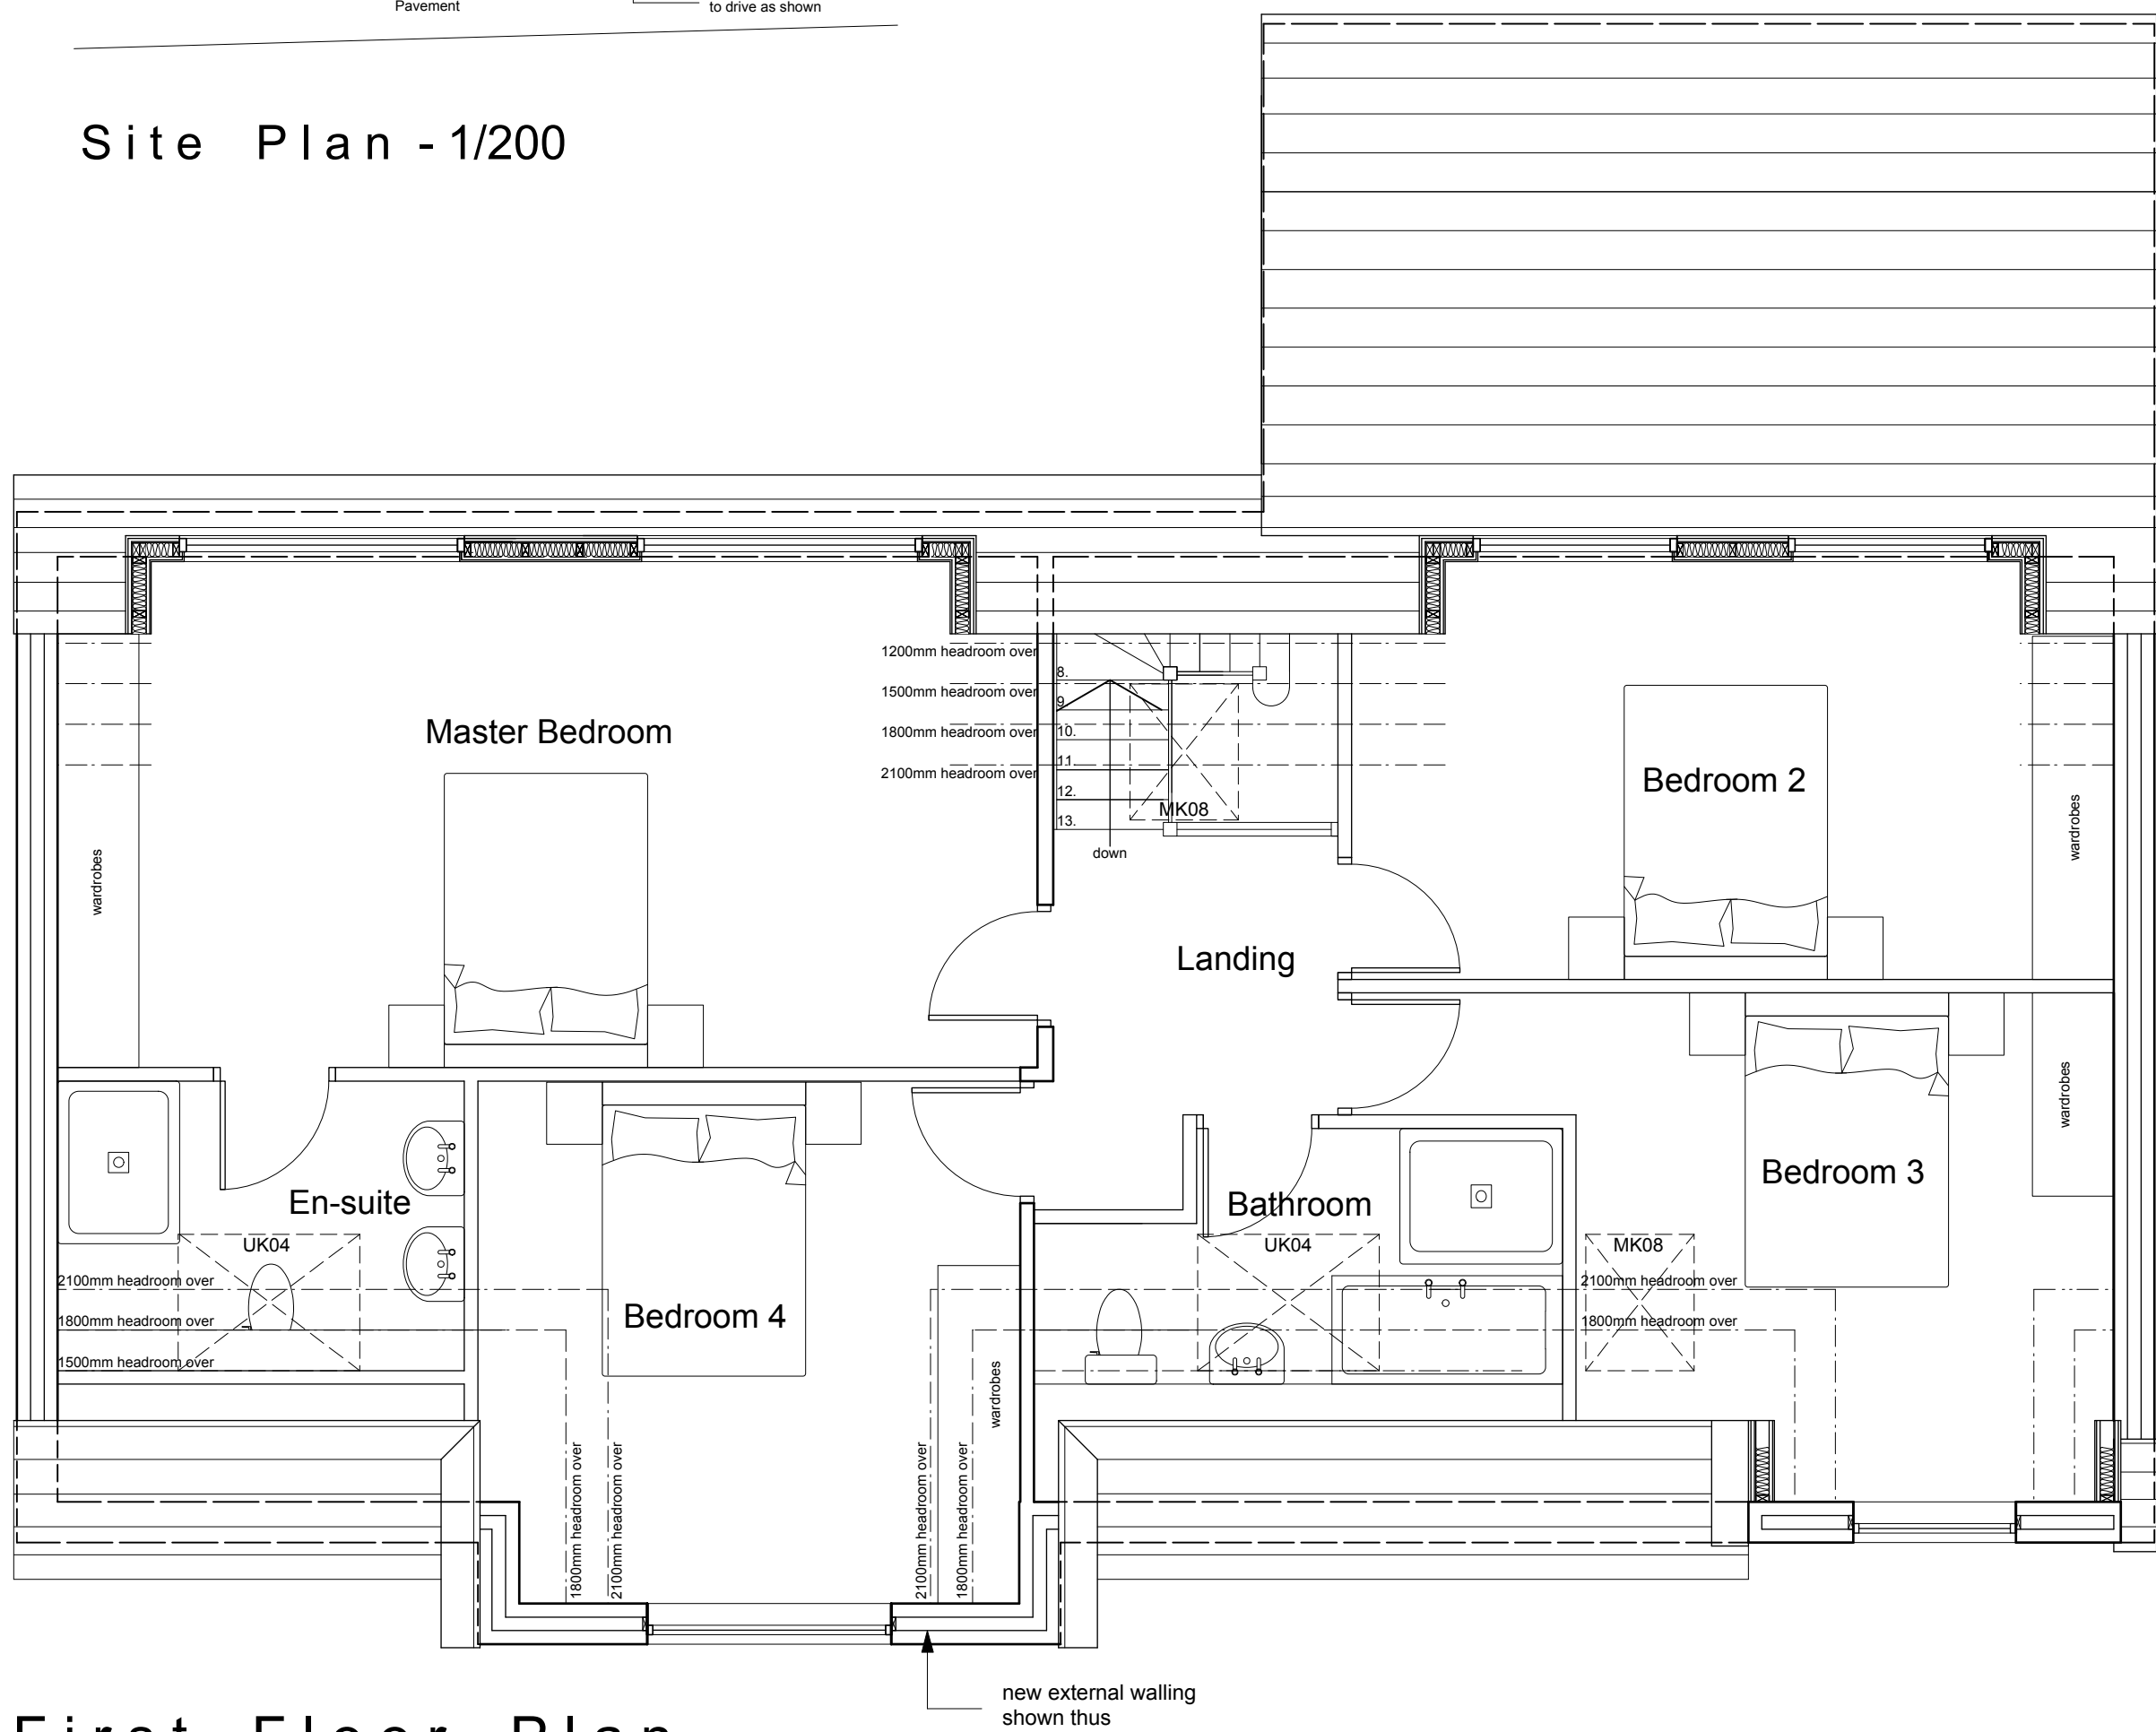

First Floor Plan

Notes:
This drawing has been prepared specifically for the purpose of Planning Permission (where appropriate) & Building Regulation Approval. Valley Properties accept no liability for errors or omissions. The drawing may be used for estimating purposes, but the Principal Contractor must cost fully from a site investigation. The Contractor is responsible for checking site dimensions, materials etc., and all building work, such work being checked by Building Control on site, as may be appropriate. Valley Properties disclaim any liability for works carried out.

Revisions:
Rev.A
Rev.B
Rev.C
Rev.D
Rev.E

VALLEY PROPERTIES
ARCHITECTURAL DESIGN SERVICES
5 Holmfirth Road
Meltham
Holmfirth HD9 4AA
Tel: 01484 854100 Mob: 07769736142
Email: vproperties@vupanel.com

Client Details

Andrew Stead

Project Title
Proposed rasing of roof, extensions & alterations at
23 Kaye Lane
Almondbury
Huddersfield

Drawing Title
Planning Drawing

Scale: 1/50 & 1/100	Drawing Number 2017/030/04	Rev. August 2017	Date Drawn August 2017	Drawn By Andrew Smith
------------------------	-------------------------------	---------------------	---------------------------	--------------------------