


This drawing is the copyright of Square One Architecture and must not be reproduced without their written consent. Contractors must verify all relevant dimensions on site before commencing work / prefabricated work. All measurements shall be taken in preference to scaled dimensions. Square One Architecture to be notified of any discrepancies.

Revisions	Date	No.
A	18 MAY 17	A
B	19 MAY 17	B
C	AUG 17	C


Clients comments added

Revised for Planning application

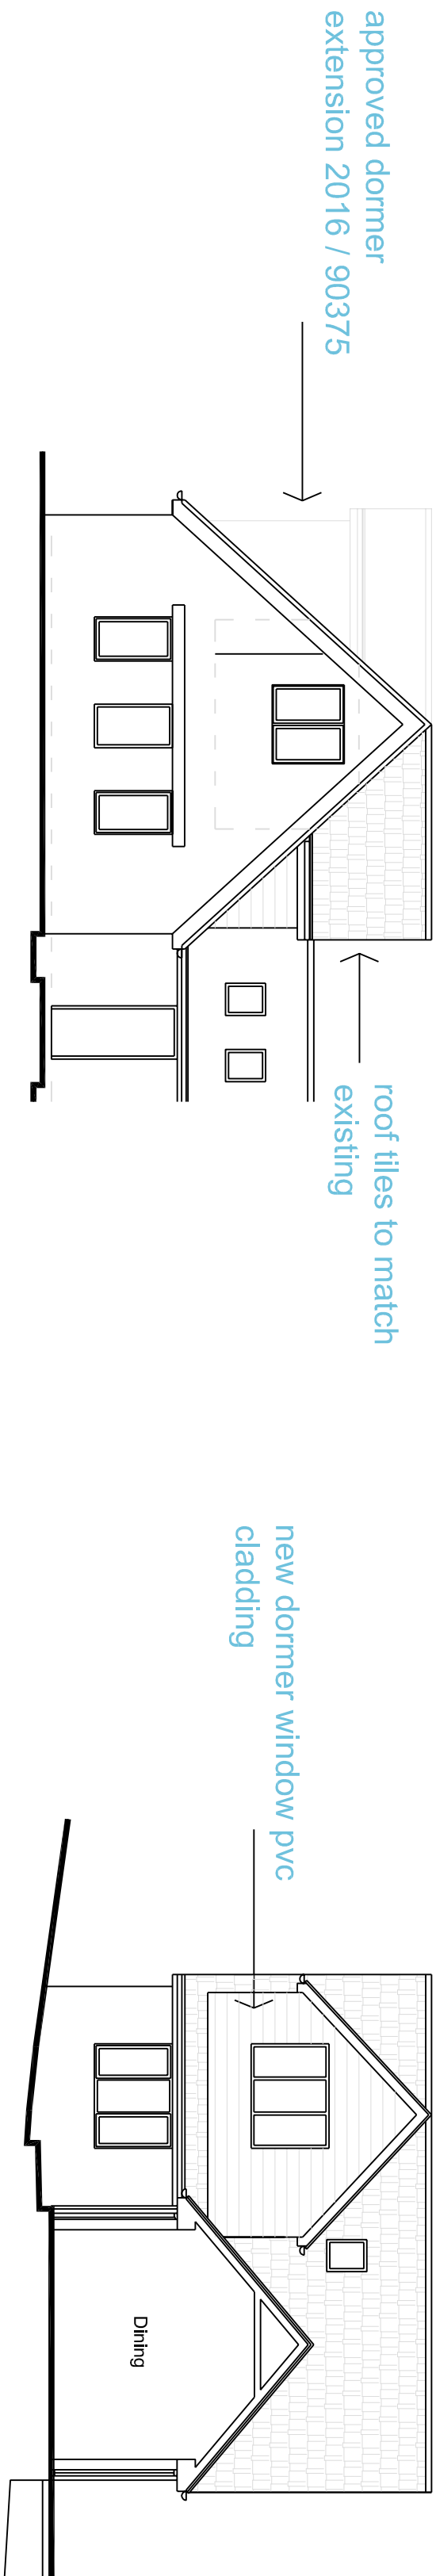

FRONT ELEVATION

SIDE ELEVATION

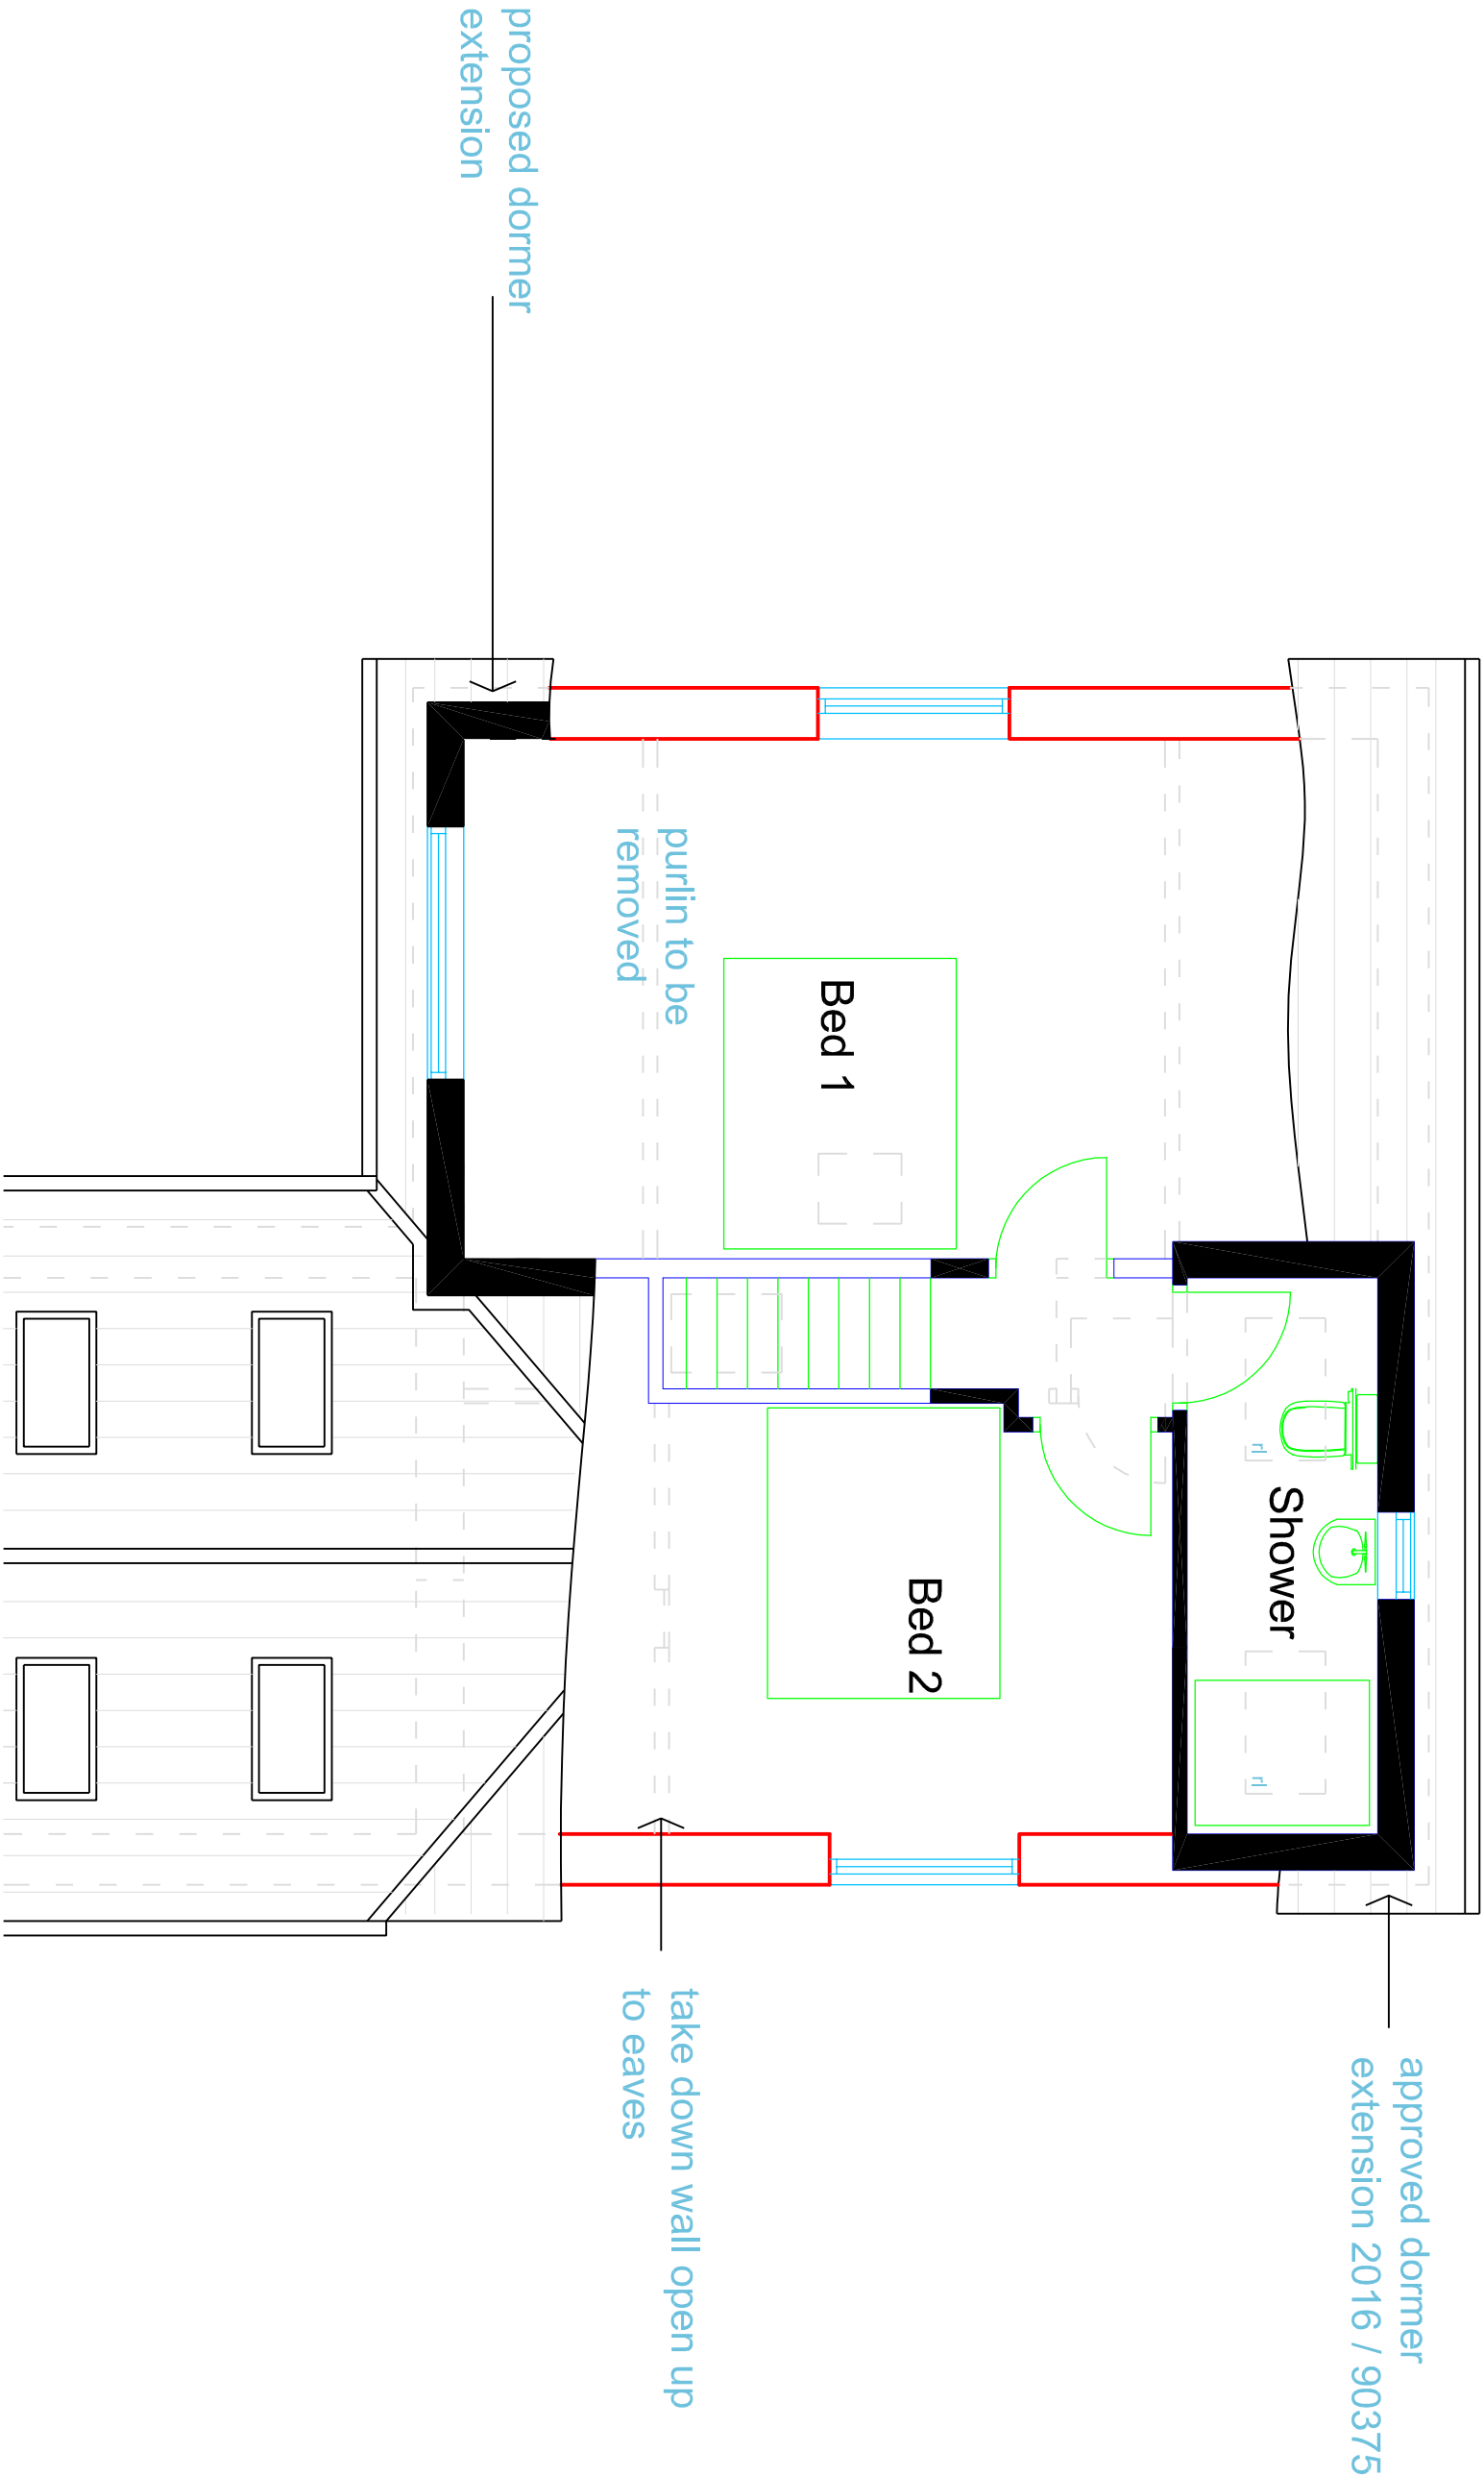

FIRST FLOOR PLAN



LOCATION PLAN 1:1250

Square One Architecture Architecture Designers Project Management 7 Hoyle Ing, Unthwaite, Huddersfield, HD7 5RX Tel: 01484 845346 Email: squareonearchitecture@outlook.com Web: squareonearchitecture.co.uk			
A R C H I T E C T U R E		A R C H I T E C T U R E	
Client: Mr M Parlin		Issue: Planning Application	
Drawing Title			
PROPOSED PLANS & ELEVATIONS			
This drawing is copyright			
Job No.		Sheet No.	
P15020		06	
Scale:		Revisions:	
Sheet Size:		Date:	
A2		MAY 17	
1:50		Drawn:	
		PDL	

Project: PROPOSED DORMER WINDOW EXTENSIONS AND PORCH TO PROPERTY AT No.1 RILEY PARK, KIRKBURTON, HUDDERSFIELD.