


Ground Floor Plan

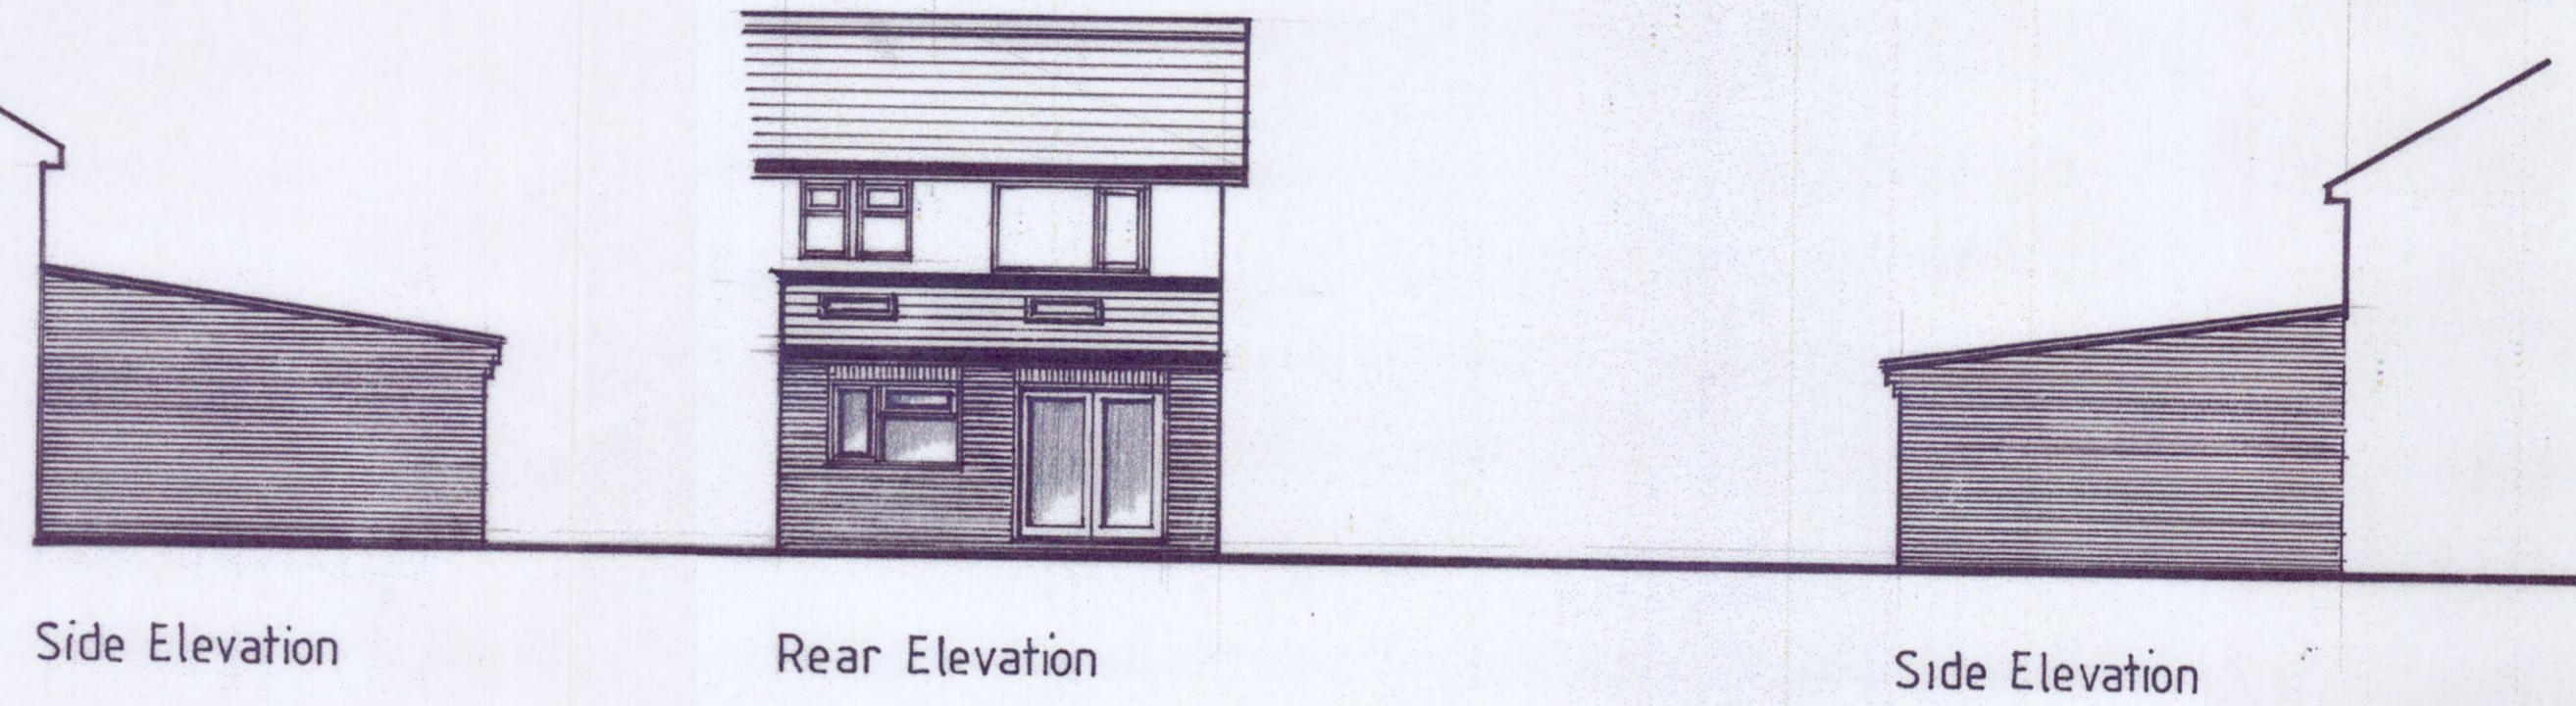

Side Elevation

Rear Elevation

Side Elevation



Location Plan

Scale 1:1250

*Asraf Ali*

5, Navigation Road,  
Thornhill Lees,  
Dewsbury,

September, 2017  
Scale 1:50, 1:100