



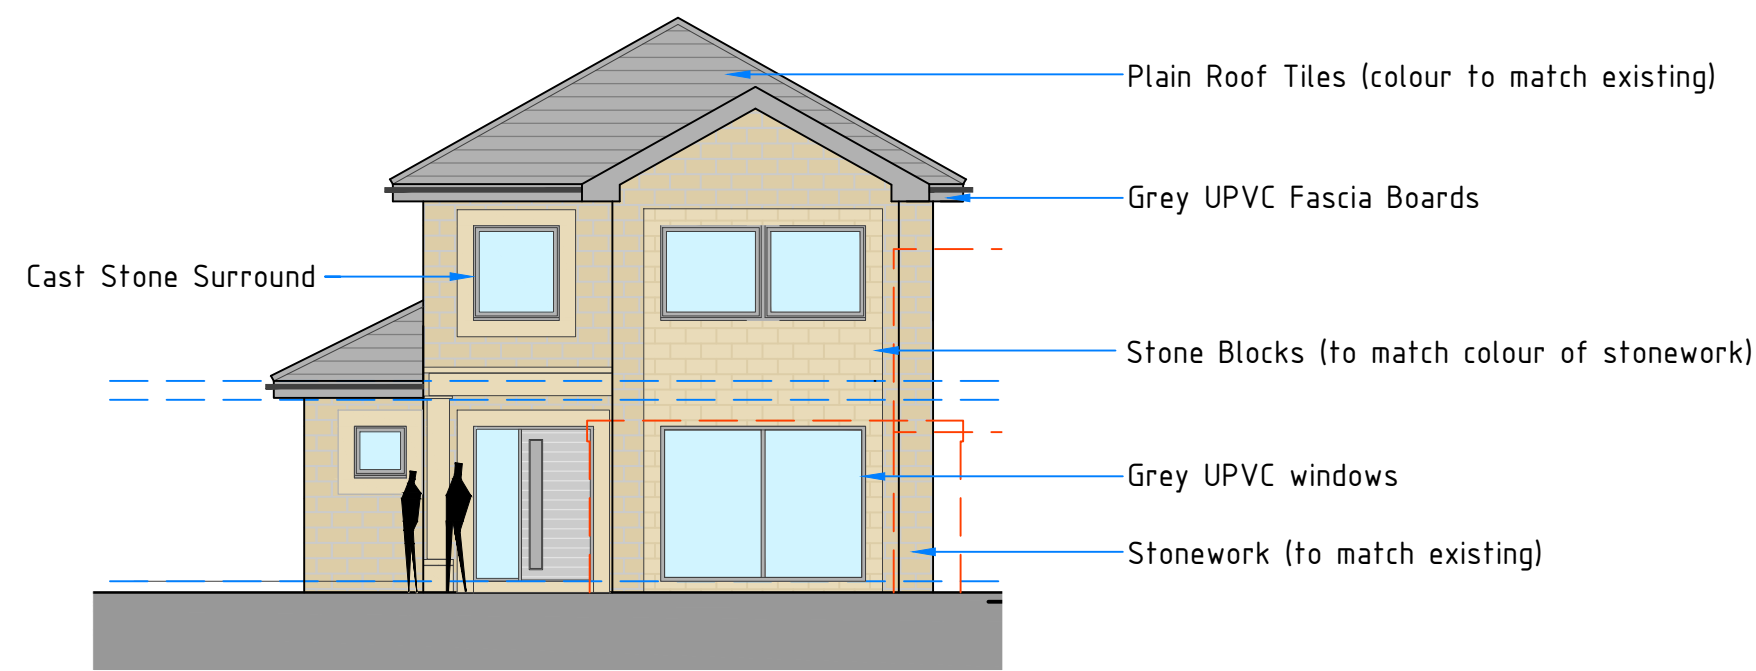


PROPOSED FRONT ELEVATION
SCALE 1:100

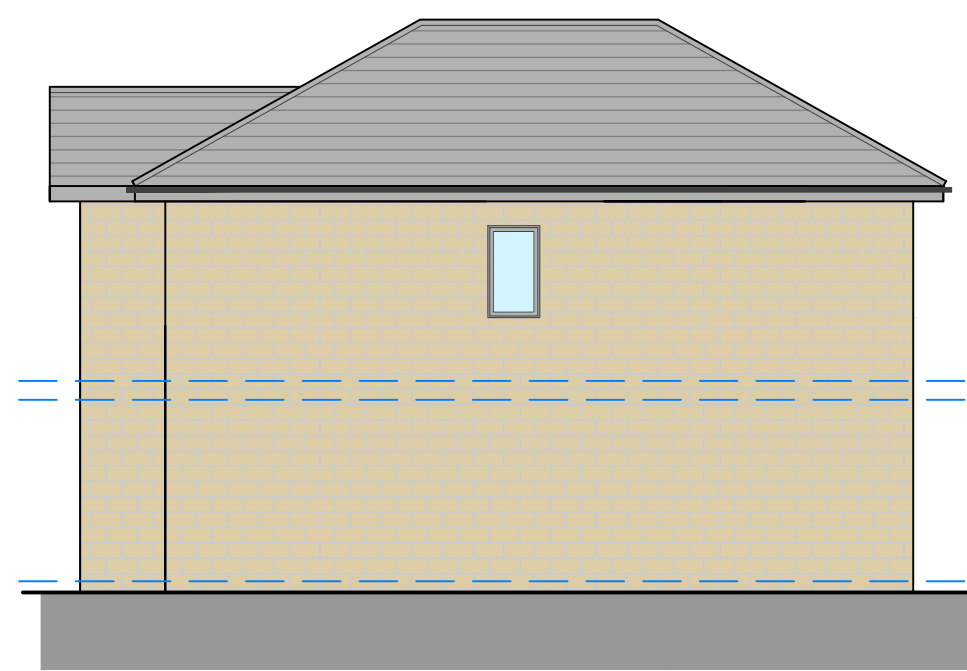


PROPOSED SIDE ELEVATION (1)
SCALE 1:100




PROPOSED REAR ELEVATION
SCALE 1:100

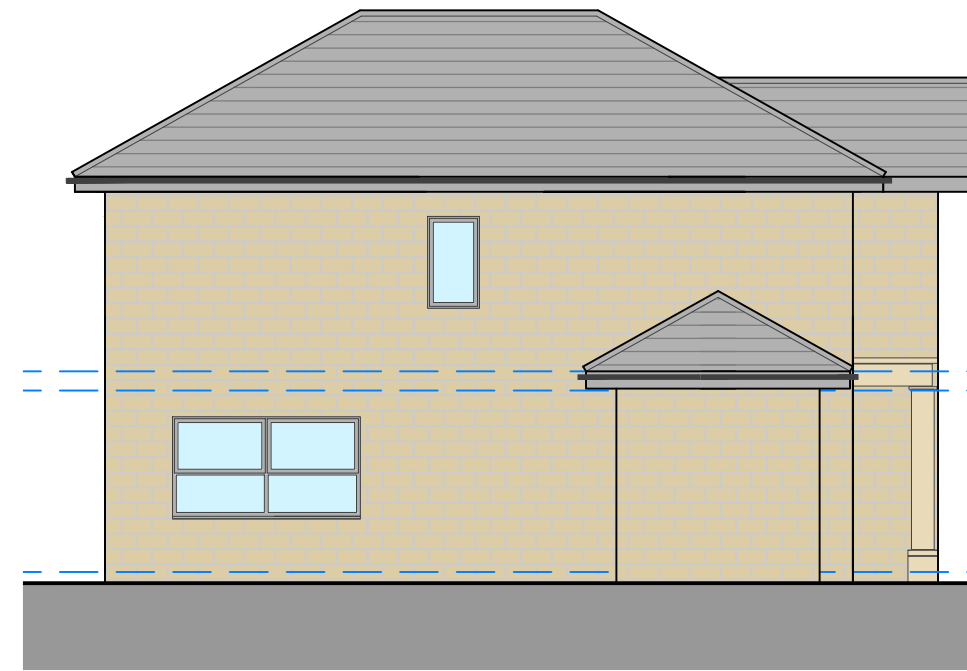


PROPOSED SIDE ELEVATION (2)
SCALE 1:100

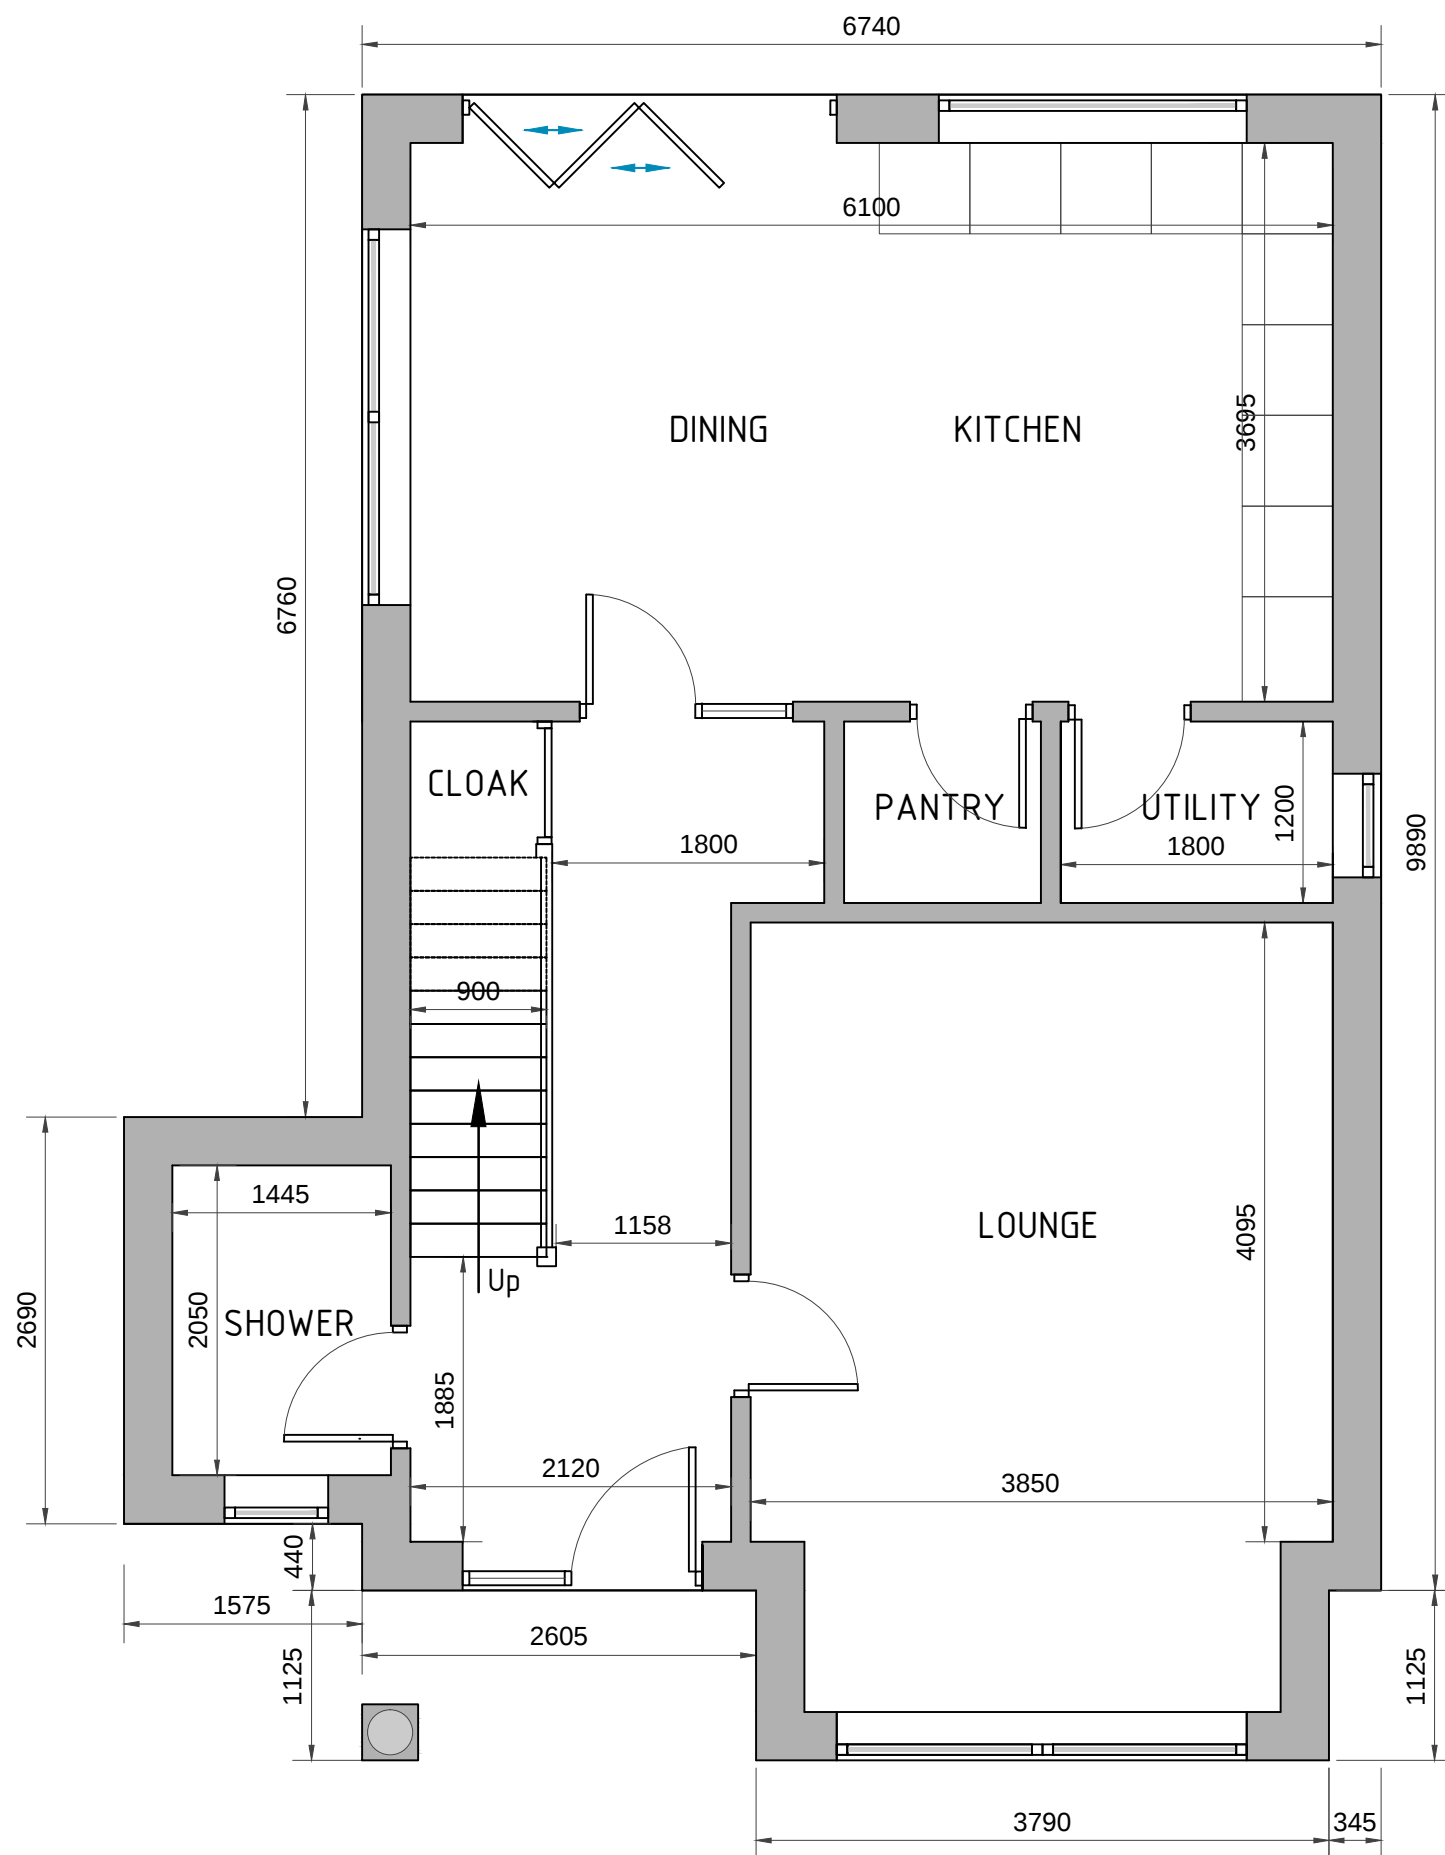


PROPOSED GROUND FLOOR PLAN
SCALE 1:50

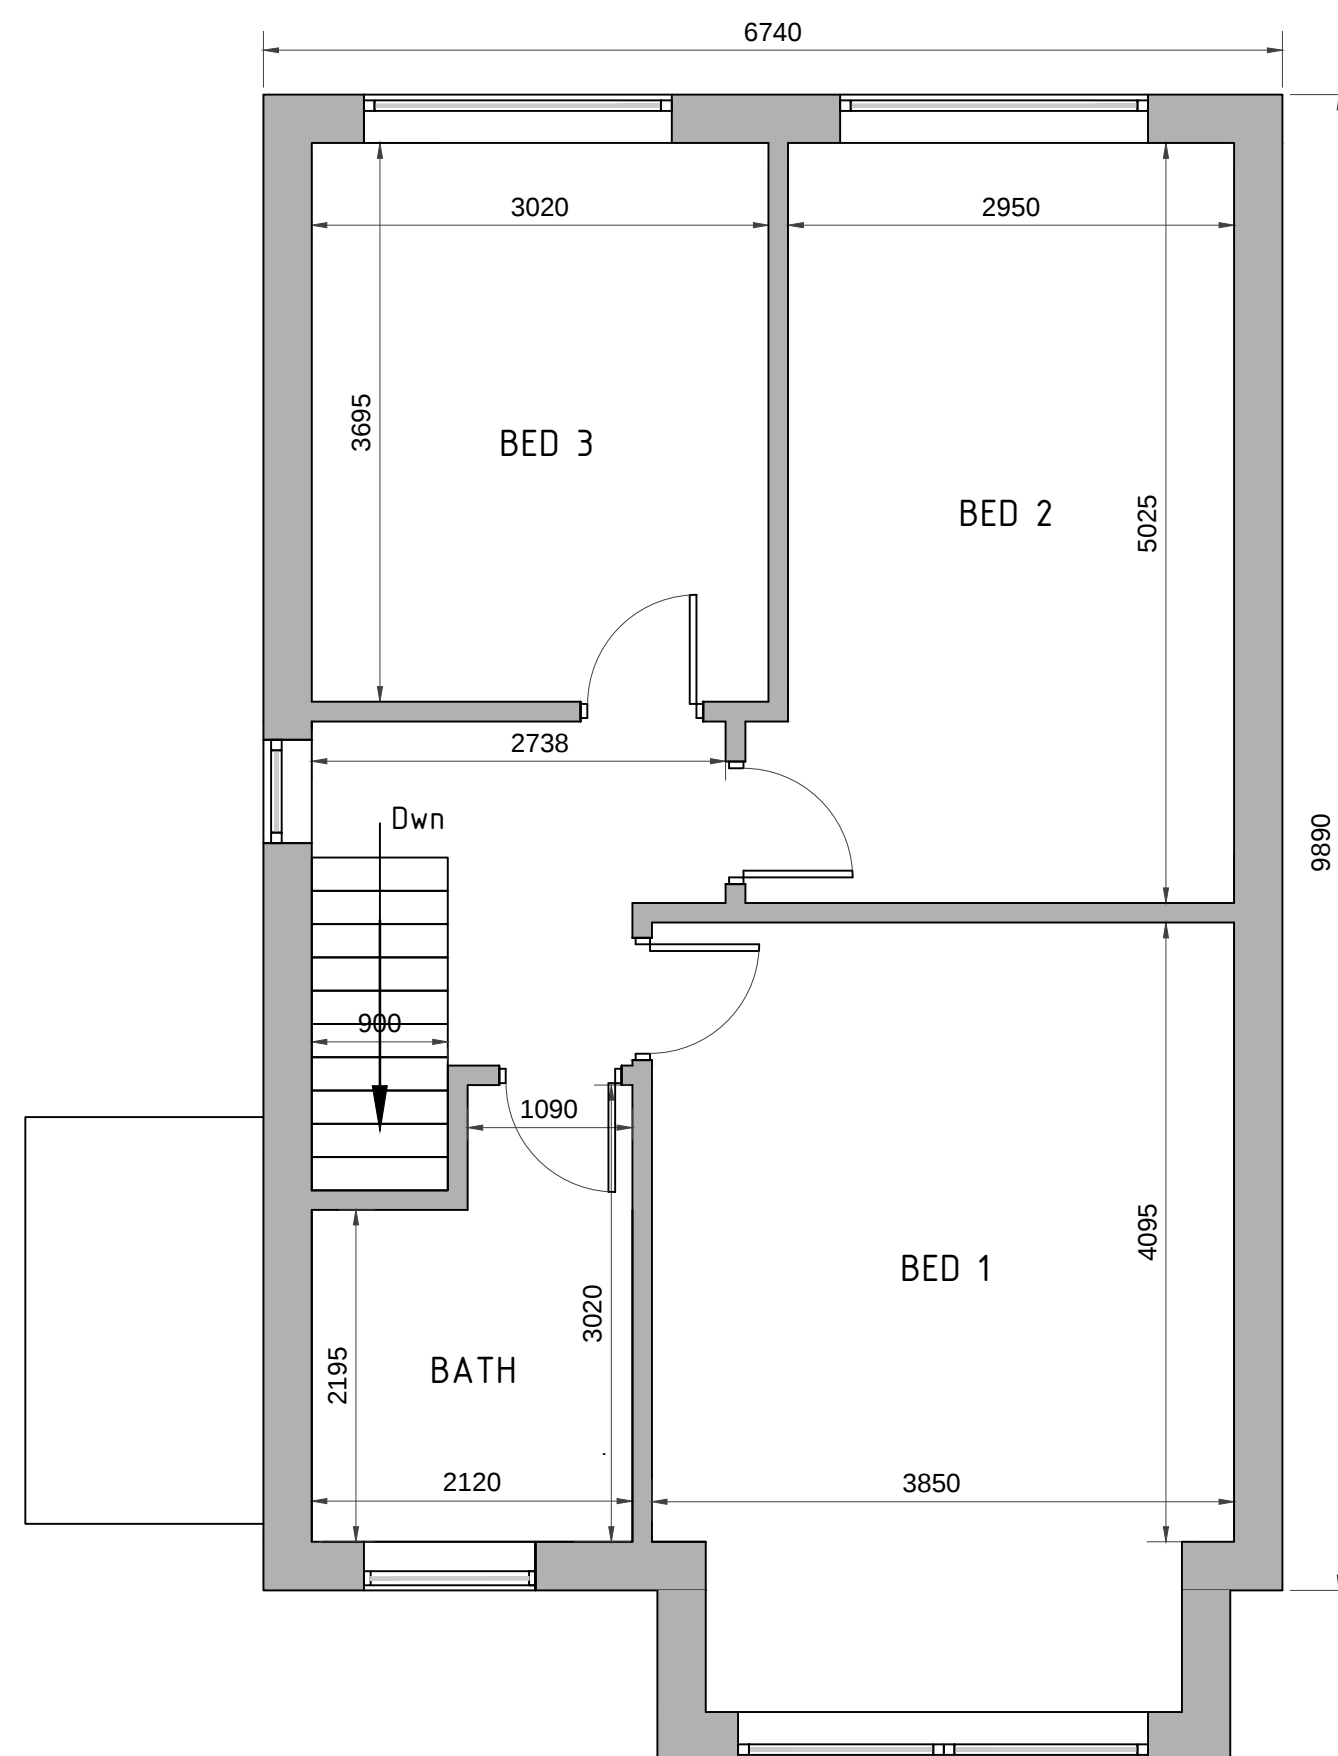

PROPOSED FIRST FLOOR PLAN
SCALE 1:50

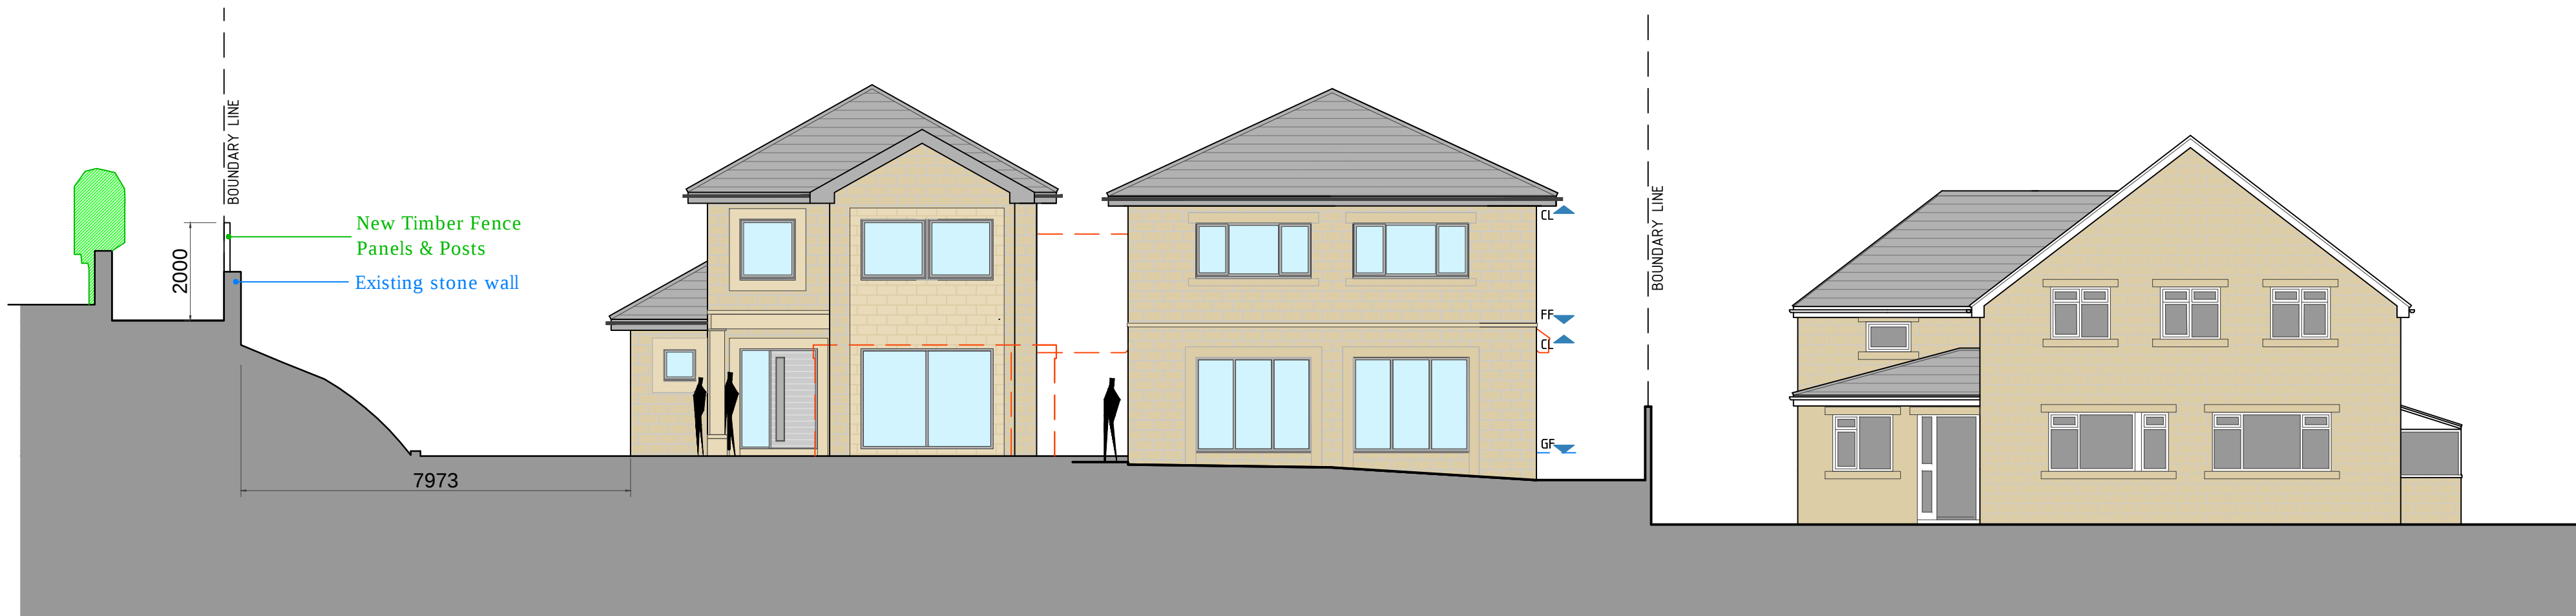

PROPOSED STREET SCENE ELEVATION
SCALE 1:50

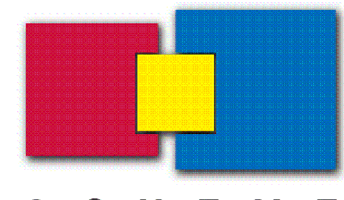

S C H E M E
D E S I G N S

Suite 15, Business Development Centre,
Eanam Wharf, Blackburn, BB1 5BL

T 01254 503200 M 07989 177834
E mail@schemedesigns.co.uk
W www.schemedesigns.co.uk

Client	Mr ABDUL BASIT PATEL 125 Oxford Road, Dewsbury		
Project	PROPOSED EXTENSION TO EXISTING DWELLING AND NEW DETACHED DWELLING		
Drawing Title	Proposed New Dwelling Plans and Elevations		
Drawing No.	0563005/A1/Rev C	Scale	See DWG
Issued Date	23 / 02 / 2018	Revision Date	23 / 02 / 18
Drawn By	E.K.	Checked By	E.K.
Drawing Issue:			
☐ Draft Proposals	☒ Planning Approval		
☐ Building Regulations	☐ Construction		

This drawing is the copyright of Scheme Designs Limited and no reproduction is allowed without prior permission. All Drawings must be checked and verified prior to commencement of work on site. All dimensions are in millimeters, unless otherwise stated. Anyone using this drawing e.g. Contractor, Client, Supplier is to check all dimensions on site prior to carrying out work or ordering of materials. DO NOT SCALE FROM THIS DRAWING.