
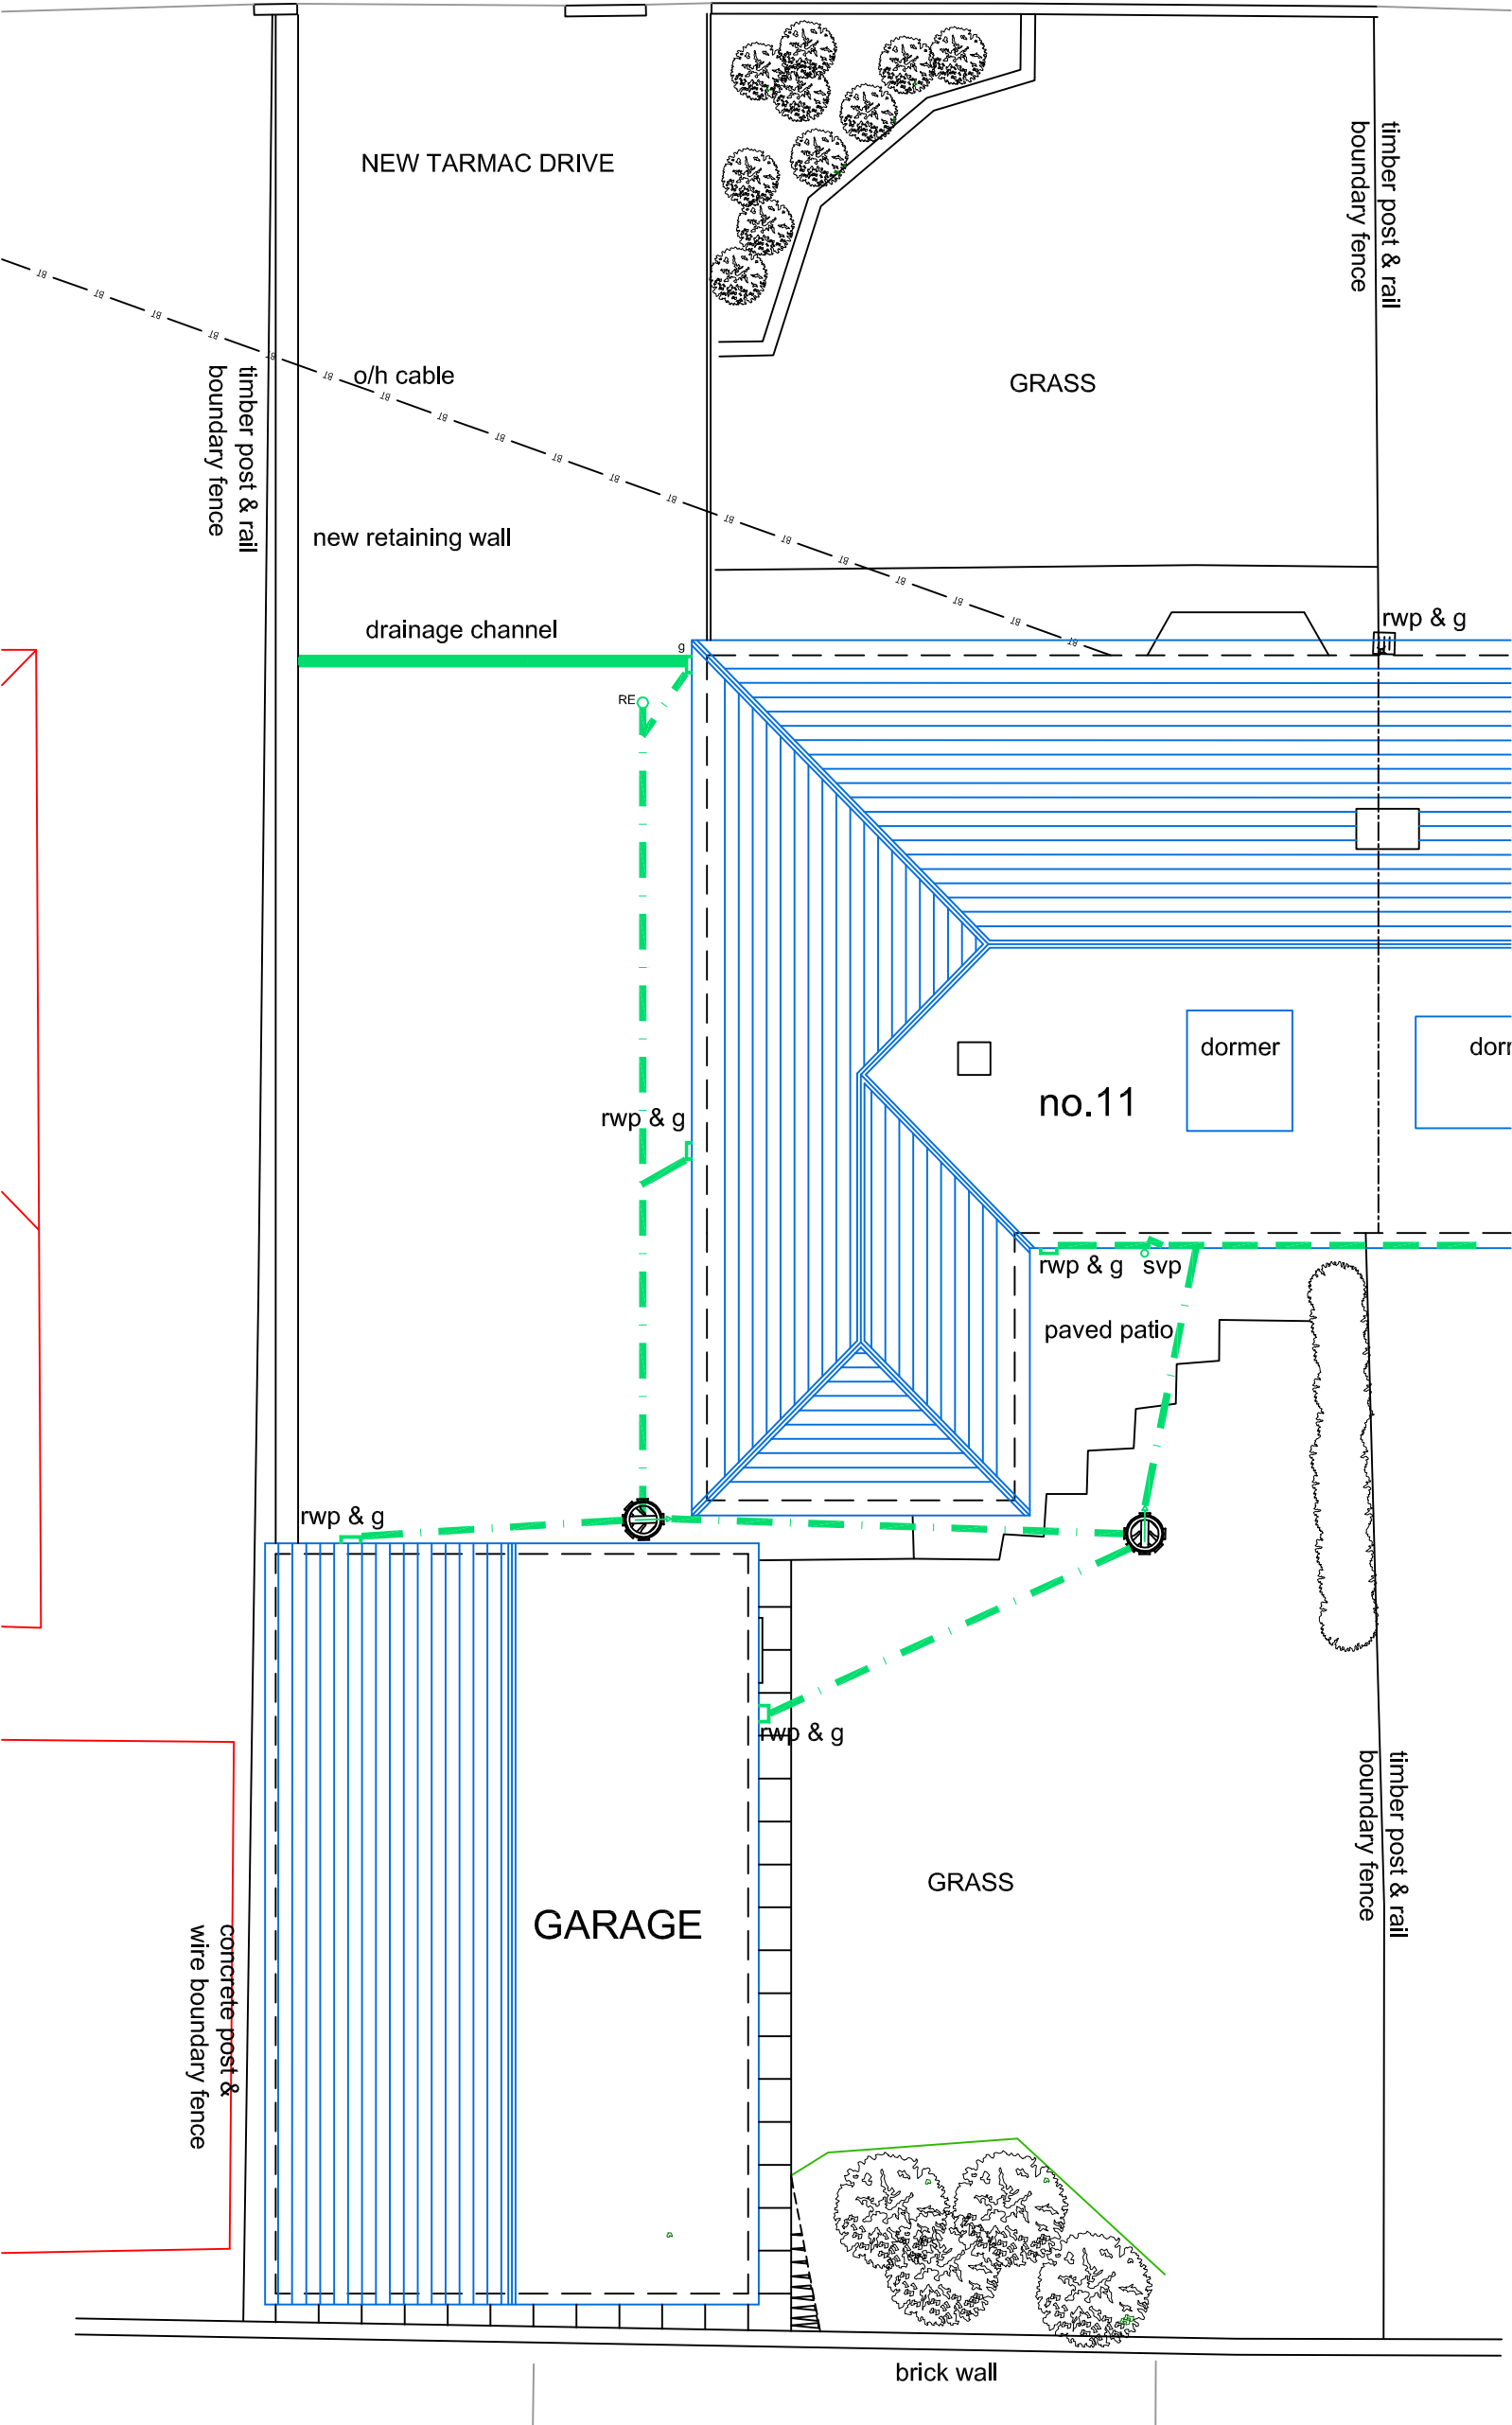


FOSTER AVENUE

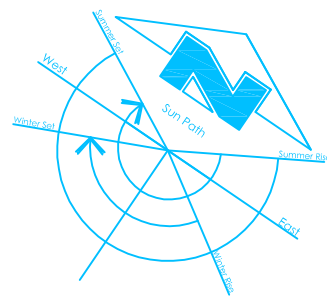

PLANNING APPLICATION			
rev	description	date	
drawn	Paul McGuire	date	25/09/17
Paul McGuire MCIAT, ACIOB. Chartered Architectural Technologist 46 Riley Park Kirkburton Huddersfield HD8 0SA T. +44 (0)1484 602893 M. 07960 303343 E. info@pmcg-archtech.co.uk Web. www.pmcg-archtech.co.uk			
			
client Mr. K. & Mrs. J. BENSON			
project PROPOSED EXTENSION TO DWELLING AND CONSTRUCTION OF DOUBLE GARAGE			
address 11 FOSTER AVENUE BEAUMONT PARK HUDDERSFIELD HD4 5LN			
drawing title SITE PLAN AS PROPOSED			
scale	prefix	drawing No	rev
1:100 @ A3	2017.16	(KJB) PD 03	