


NOTES:

175.50 denotes existing levels

+ $\boxed{175.70}$ denotes proposed levels

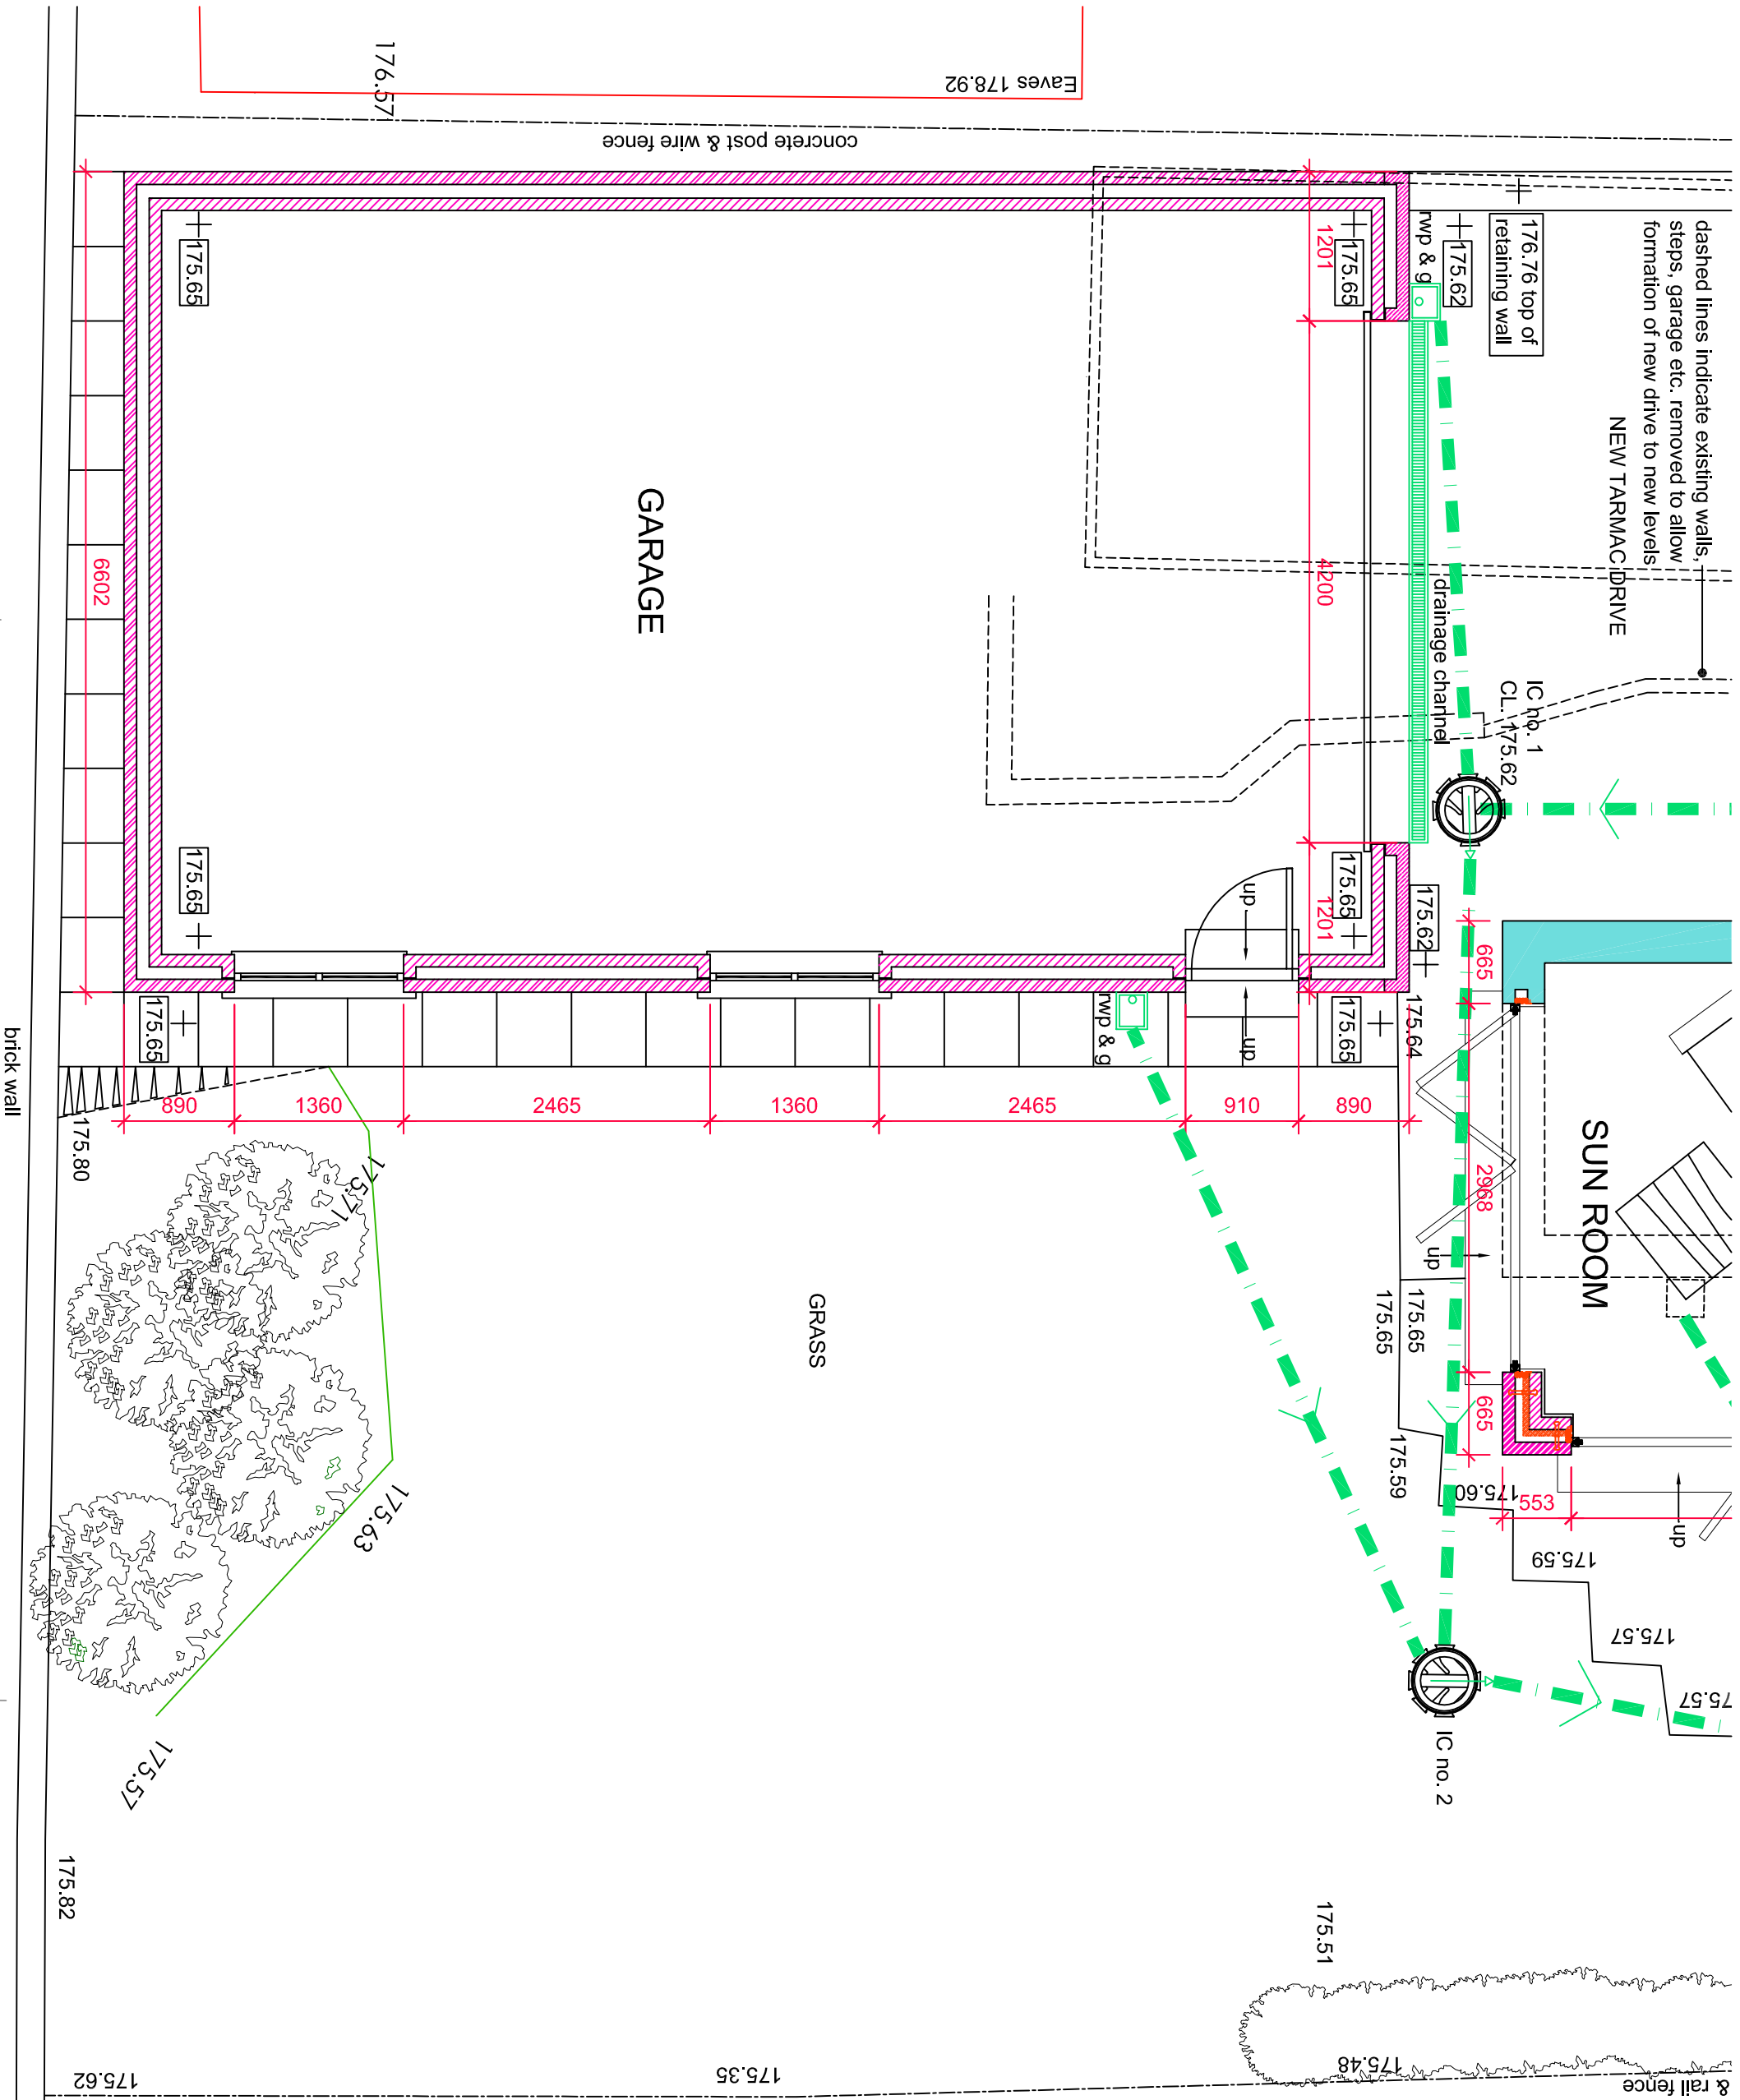

PLANNING APPLICATION

rev	description	date
drawn	Paul McGuire	27/09/17

Paul McGuire MCAT, ACOB,
Chartered Architectural Technologist
46 Riley Park Kirkcubbin Huddersfield HD8 0SA
T. +44 (0)1484 602893 M. 07960 303343
E. info@pmcg-archtech.co.uk
Web. www.pmcg-archtech.co.uk

$$\| \mathbf{S}_i^{\text{opt}} - \mathbf{S}_i^* \|_F \leq \frac{1}{\lambda} \|\mathbf{S}_i^*\|_F \|\mathbf{S}_i^*\|_F$$

Mr. K. & Mrs. J. BENSON

project

**PROPOSED EXTENSION TO DWELLING
AND CONSTRUCTION OF DOUBLE GARAGE**

address
11 FOSTER AVENUE
BEAUMONT PARK HUDDERSFIELD HD4 5LN

FLOOR PLAN OF GARAGE AS PROPOSED

scale	prefix	drawing No	rev
1:50 @ A3	2017.16	(KJB) PD 07	