



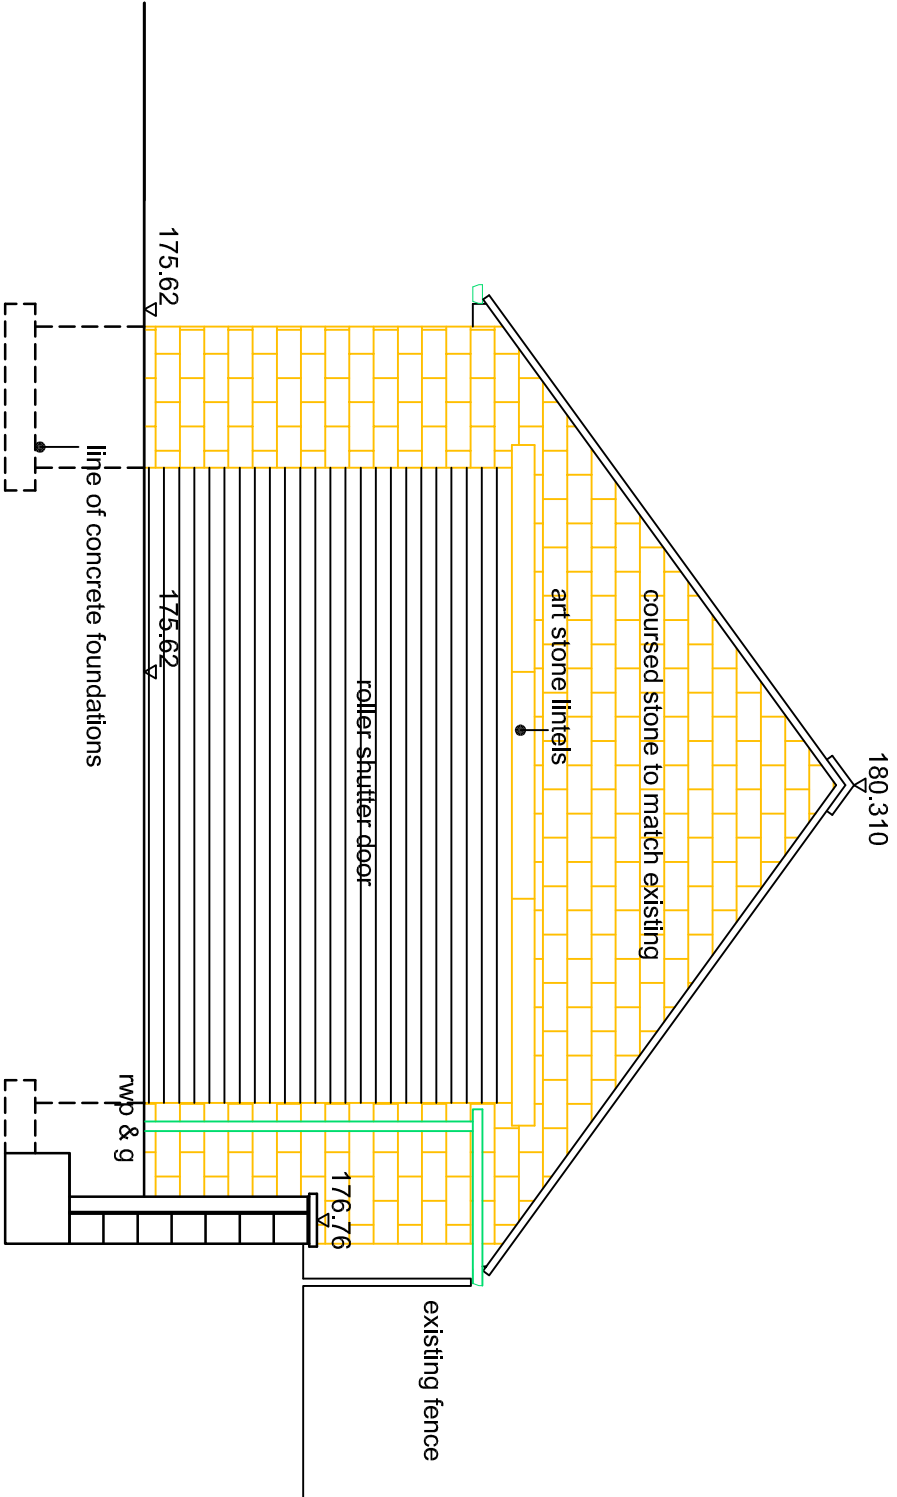

FRONT ELEVATION

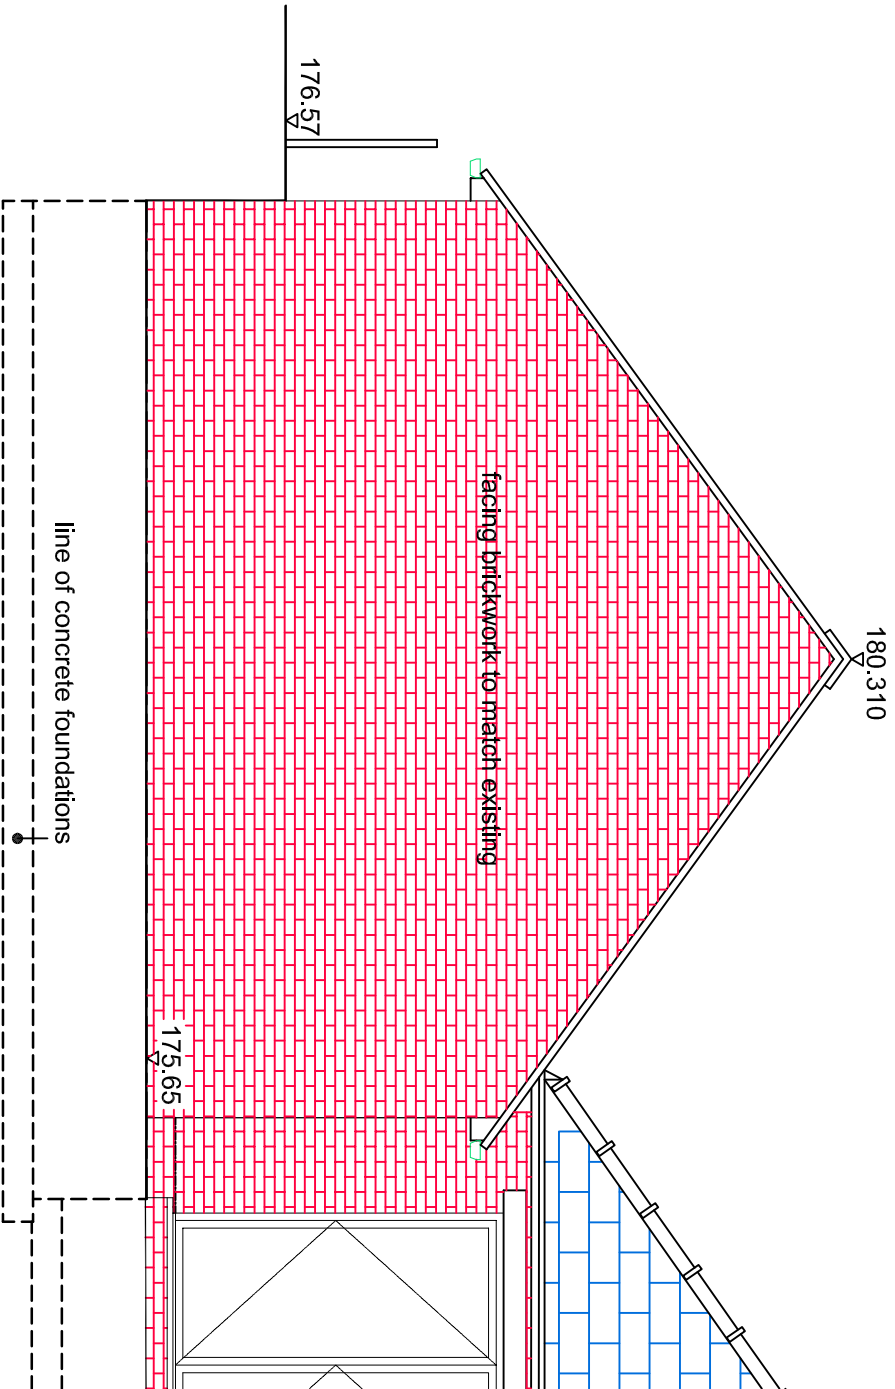

A garage reduced in size as 28.11.17 PMcG
agreed with planning
officer

PLANNING APPLICATION			
rev	description	date	
drawn		date	
Paul McGuire		29/09/17	

Paul McGuire MCIAT, ACIOB,
Chartered Architectural Technologist
46 Riley/ Park Kirkburton Huddersfield HD8 0SA
T. +44 (0)1484 602893 M. 07960 303343
E. info@pmcg-archtech.co.uk
Web. www.pmcg-archtech.co.uk

1 To be used in accordance with the British Standard BS 1191:2015

Client			
Mr. K. & Mrs. J. BENSON			
Project			
PROPOSED EXTENSION TO DWELLING AND CONSTRUCTION OF DOUBLE GARAGE			
address			
11 FOSTER AVENUE BEAUMONT PARK HUDDERSFIELD HD4 5LN			
drawing title			
ELEVATIONS OF PROPOSED GARAGE (sheet 1 of 2)			
scale	prefix	drawing No	rev
1:50 @ A3	2017.16	(KJB) PD 11	A