
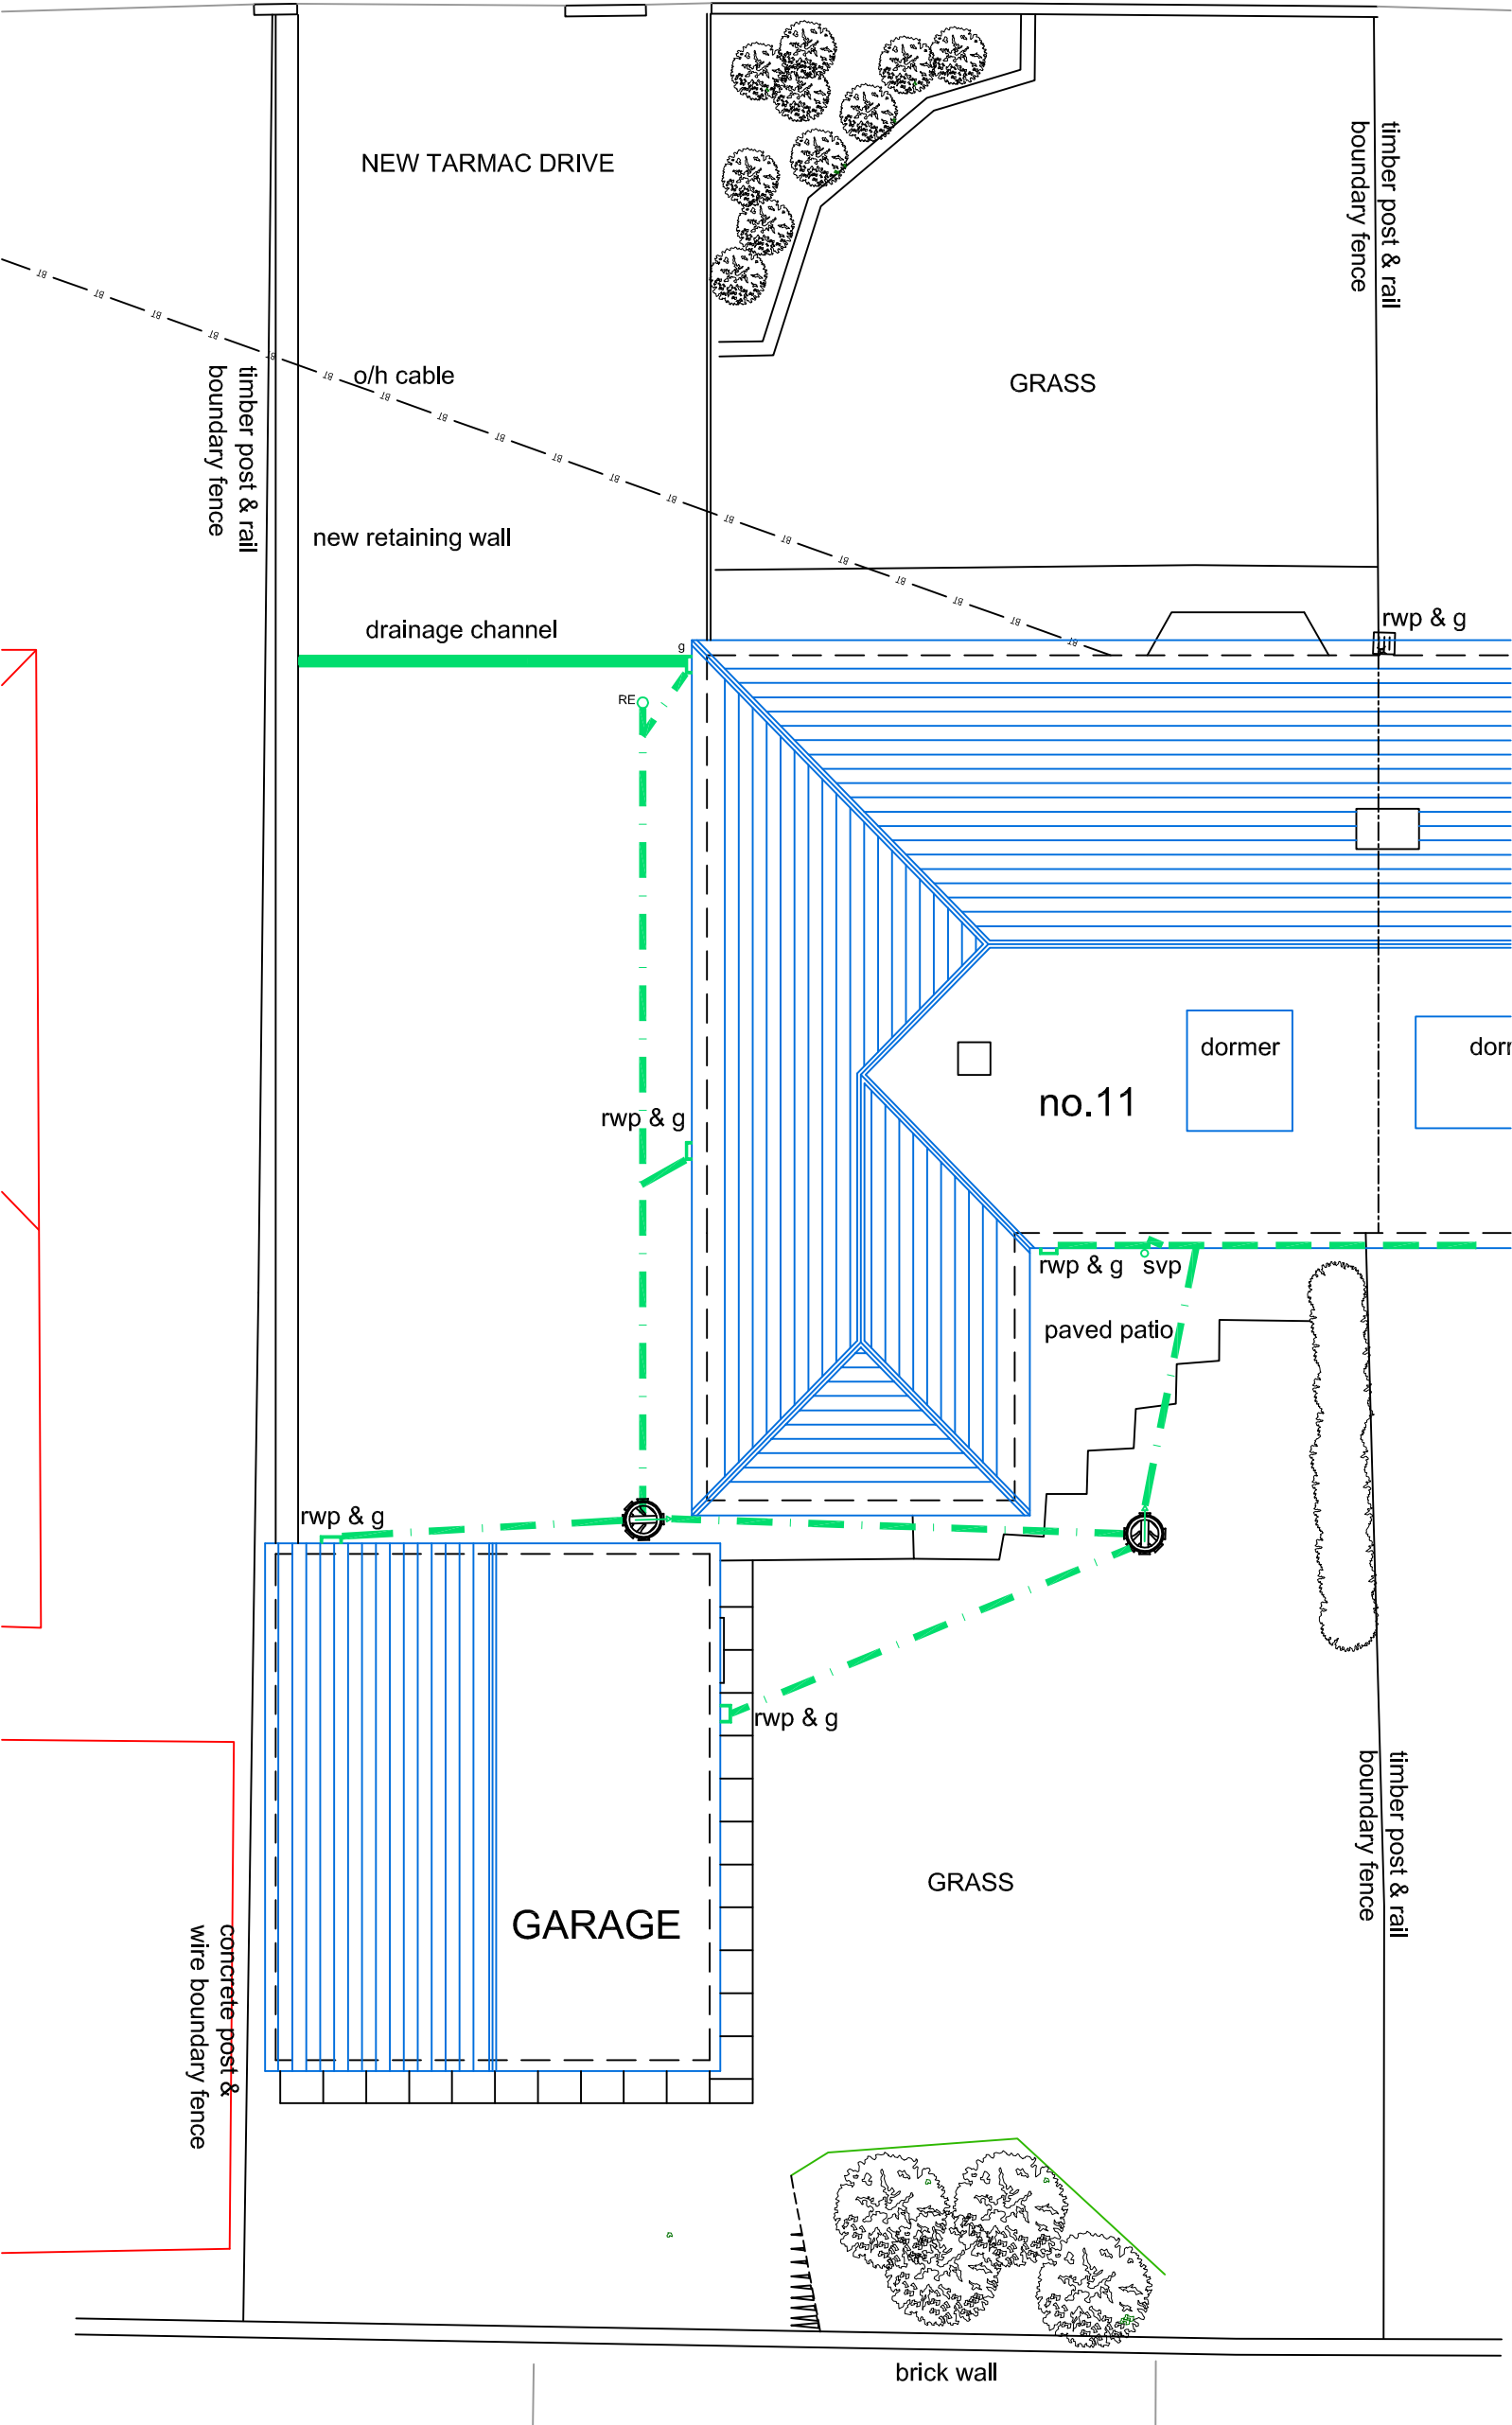


FOSTER AVENUE

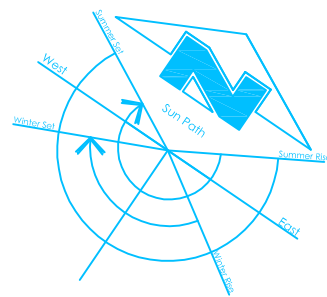

A garage reduced in size as 28.11.17 PMcG agreed with planning officer

PLANNING APPLICATION			
rev	description	date	
drawn	Paul McGuire	date	25/09/17

Paul McGuire MCIAT, ACIOB.
Chartered Architectural Technologist
46 Riley Park Kirkburton Huddersfield HD8 0SA
T. +44 (0)1484 602893 M. 07960 303343
E. info@pmcg-archtech.co.uk
Web. www.pmcg-archtech.co.uk



client	Mr. K. & Mrs. J. BENSON		
project	PROPOSED EXTENSION TO DWELLING AND CONSTRUCTION OF DOUBLE GARAGE		
address	11 FOSTER AVENUE BEAUMONT PARK HUDDERSFIELD HD4 5LN		
drawing title	SITE PLAN AS PROPOSED		
scale	prefix	drawing No	rev
1:100 @ A3	2017.16	(KJB) PD 03	A