


NOTES:

175.50 denotes existing levels
+ [175.70] denotes proposed levels

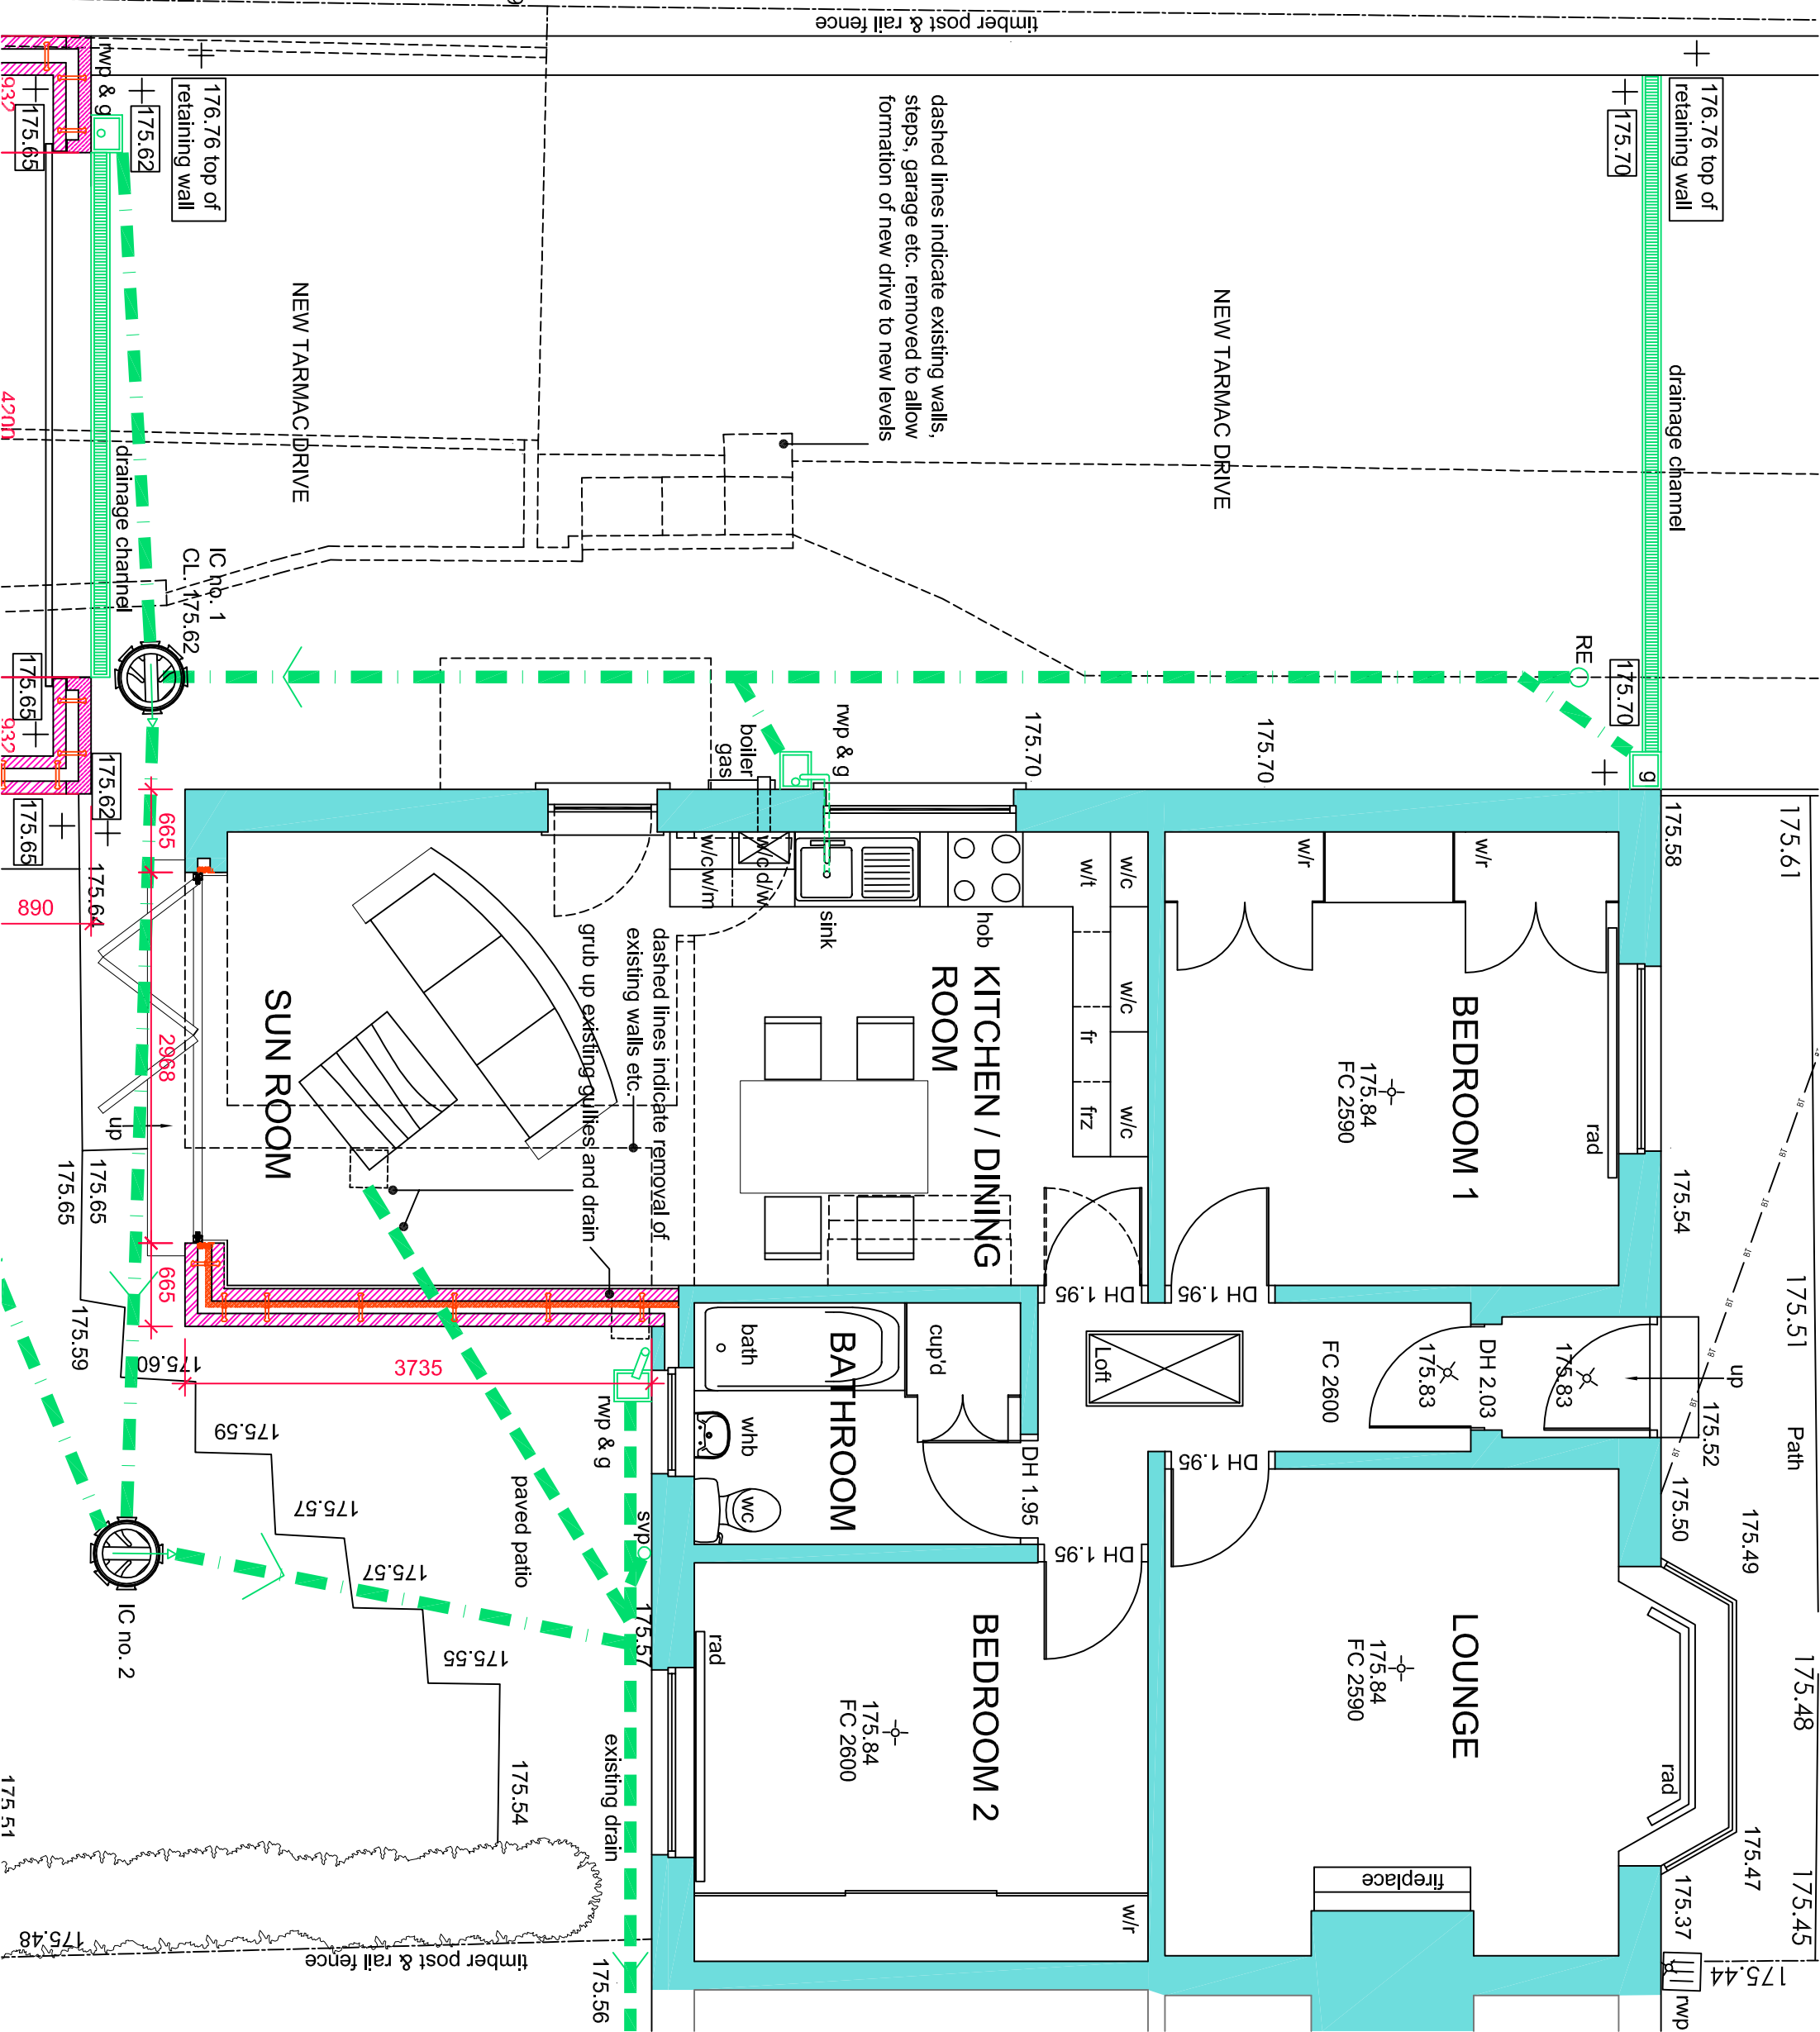

A bi-fold doors omitted from 28.11.17 PMcG side elevation of Sun Room

PLANNING APPLICATION			
rev	description	date	
drawn		date	
Paul McGuire		28/09/17	

Paul McGuire MCIAI, AClOIB,
Chartered Architectural Technologist
46 Riley Park Kirkburton Huddersfield HD8 0SA
T. +44 (0)1484 602893 M. 07960 303343
E. info@pmcg-archtech.co.uk
Web. www.pmcg-archtech.co.uk

1 To be used for reference only
Not to be used for construction

client	Mr. K. & Mrs. J. BENSON		
project	PROPOSED EXTENSION TO DWELLING AND CONSTRUCTION OF DOUBLE GARAGE		
address	11 FOSTER AVENUE BEAUMONT PARK HUDDERSFIELD HD4 5LN		
drawing title	FLOOR PLAN OF DWELLING AS PROPOSED		
scale	prefix	drawing No	rev
1:50 @ A3	2017.16	(KJB) PD 06	A