

This drawing is copyright and may not be reproduced in whole or part without written authority. Do not scale off this drawing.

REVISIONS		
Rev A	Gym & office handed, Kitchen layout revised, Projection bays reduce in depth.	March 2017
Rev B	Building increased by 250mm each side & middle section reduced by 250mm each side, Material schedule rev. Office, Utility room & W.C rev.	April 2017
Rev C	Window bays removed.	Sept 2017

**THIS DRAWING IS FOR PLANNING PERMISSION ONLY.**



**SCHEDULE OF MATERIALS**

WALLS TO BE ARTIFICIAL STONEMWORK / RENDER.

ROOF TILE TO BE ARTIFICIAL STONE SLATES.

WINDOWS TO BE WOOD EFFECT EXT WHITE INT UPVC.

GUTTERS, R.W.P.S & S.V.P TO BE PLASTIC.

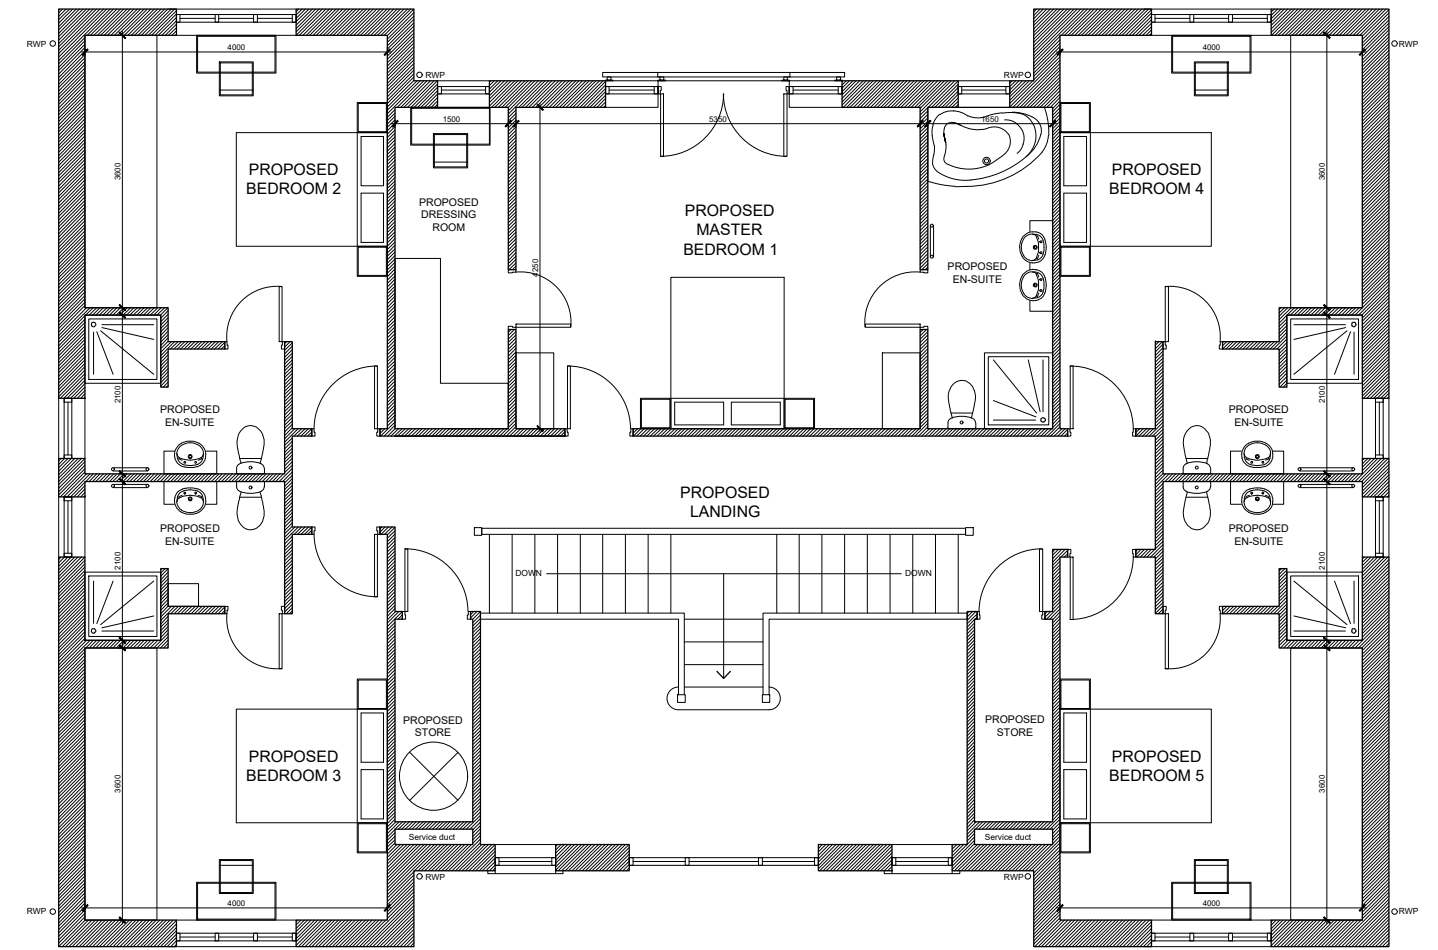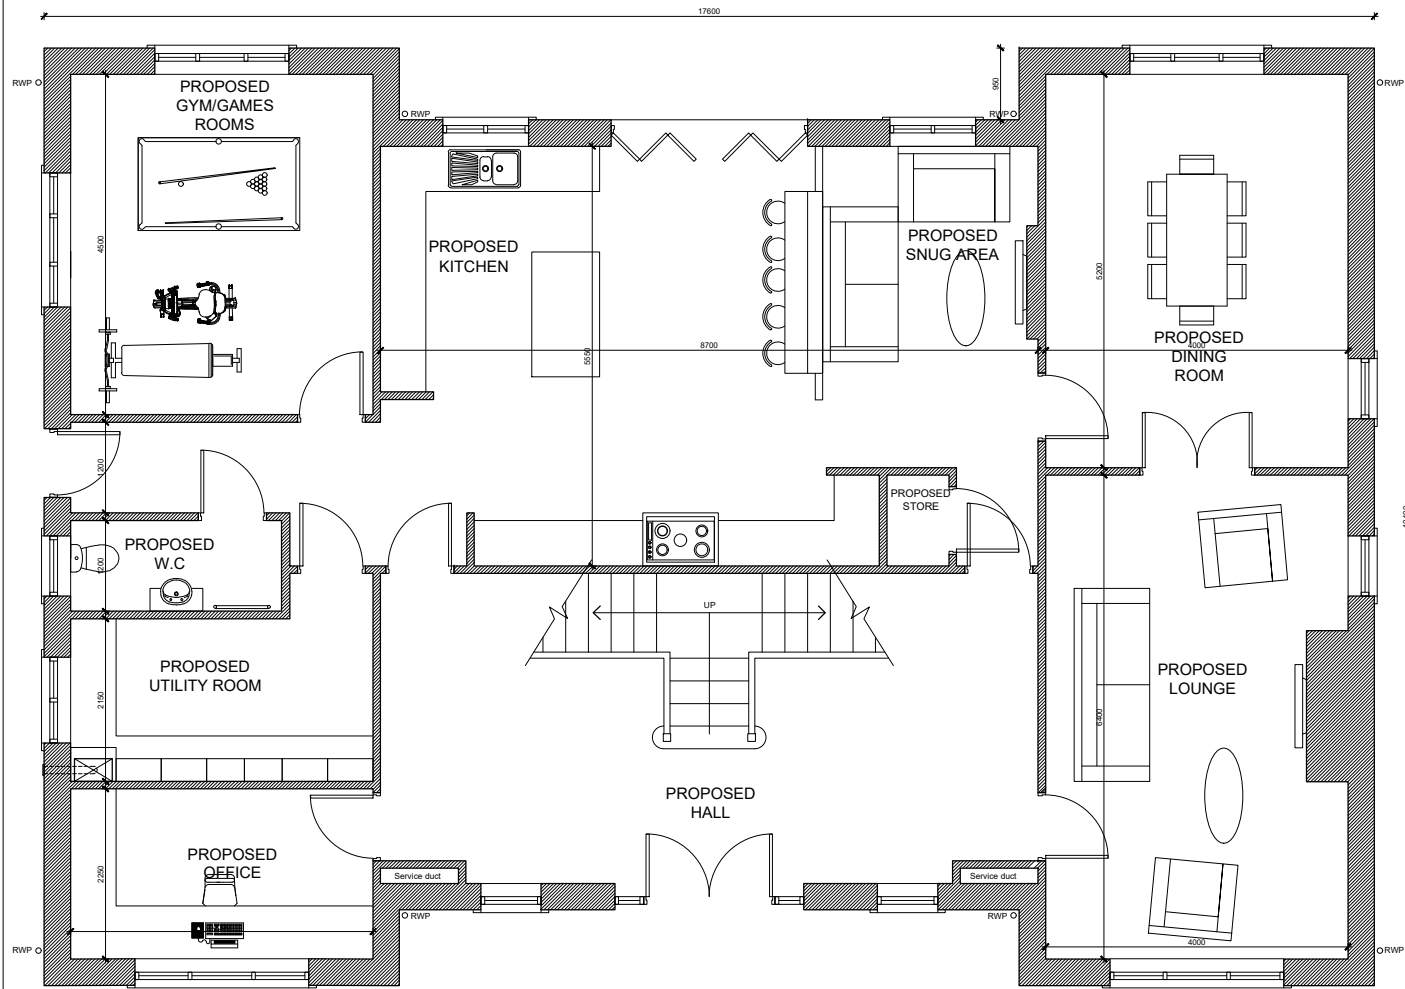

PROPOSED GROUND FLOOR PLAN

PROPOSED FIRST FLOOR PLAN

**OAKENSHAW**

PROJECT			
PROPOSED BUILDING AT 675 WYKE LANE, OAKENSHAW BRADFORD BD12 7HL			
CLIENT			
MR A WARNETT			
TITLE			
PROPOSED PLANS			
JOB NO	DRAWING NO	REVISION	
1073	101	C	
DATE	SCALE	DRAWN	
FEB 2017	1:100@A3	J.N.K	
CAD FILE REFERENCE			