



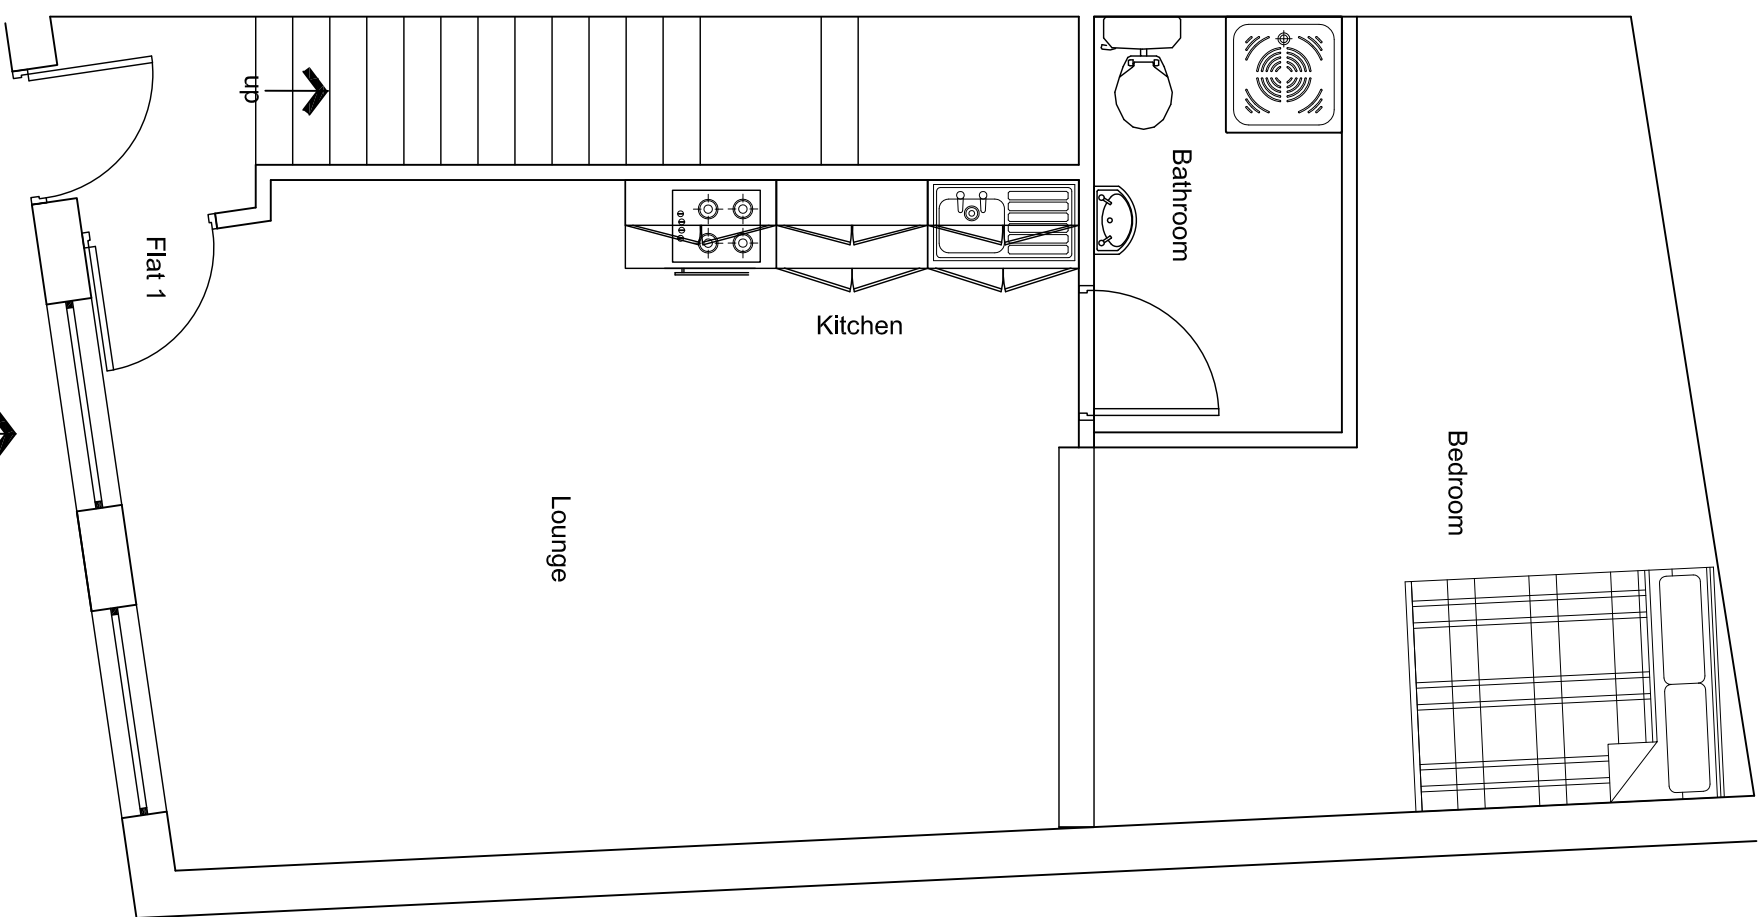


Front Elevation A

Proposed Ground Floor Plan

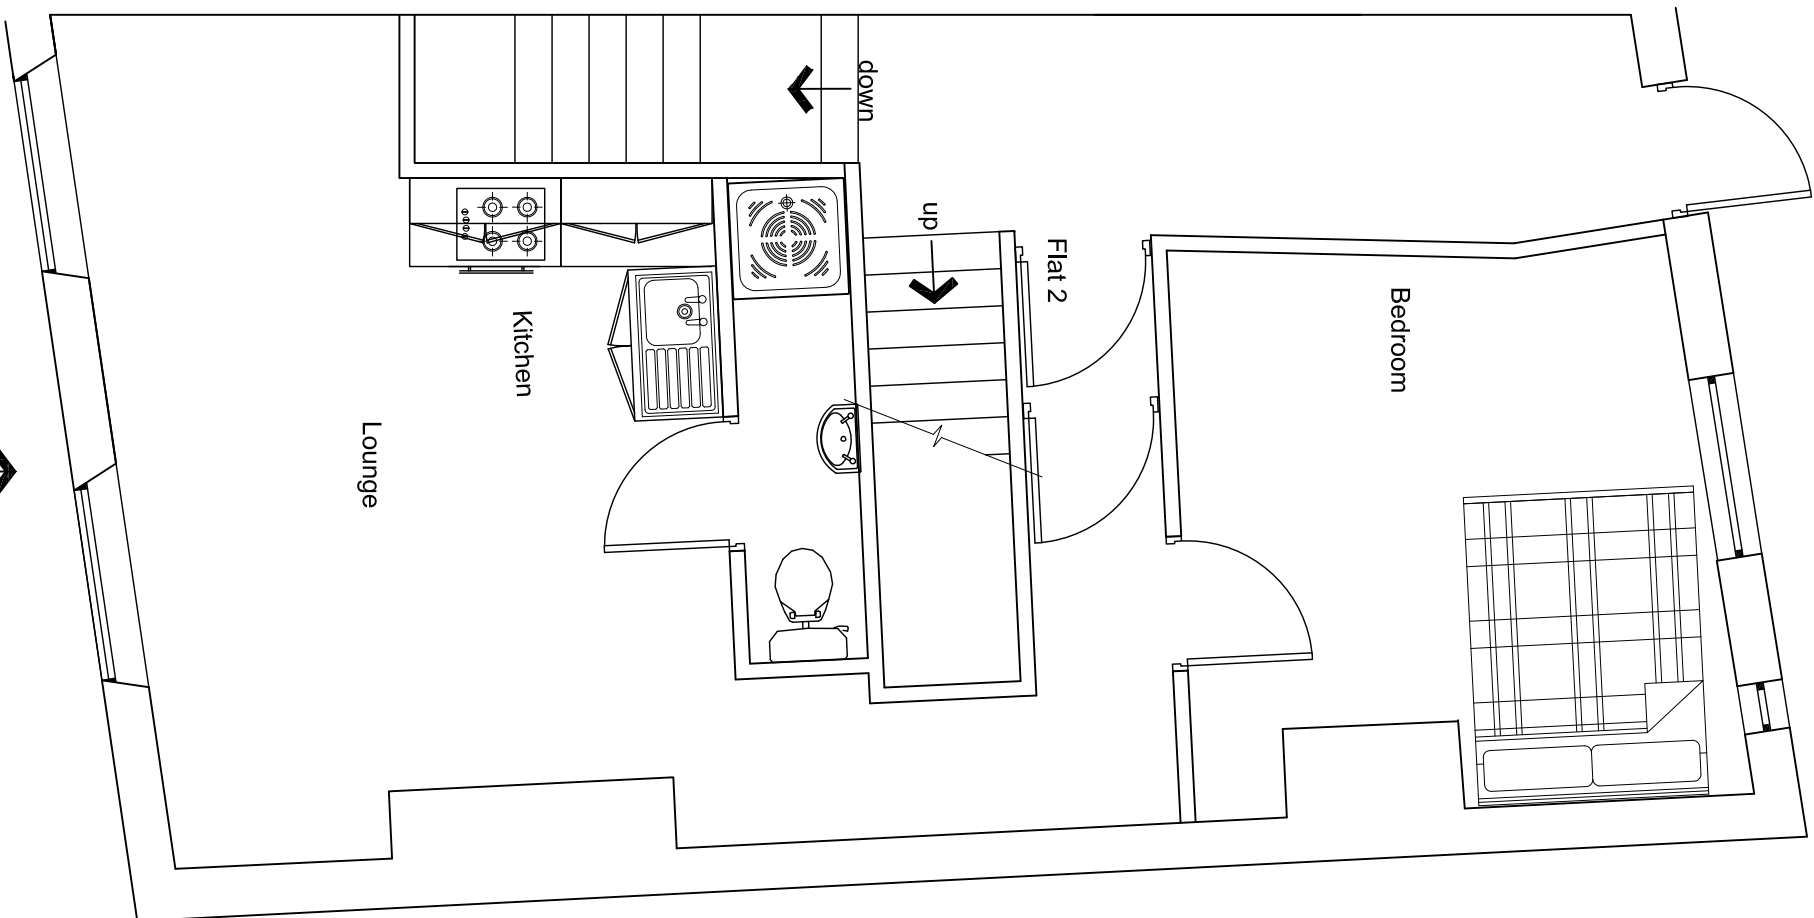


Front Elevation A

Proposed First Floor Plan

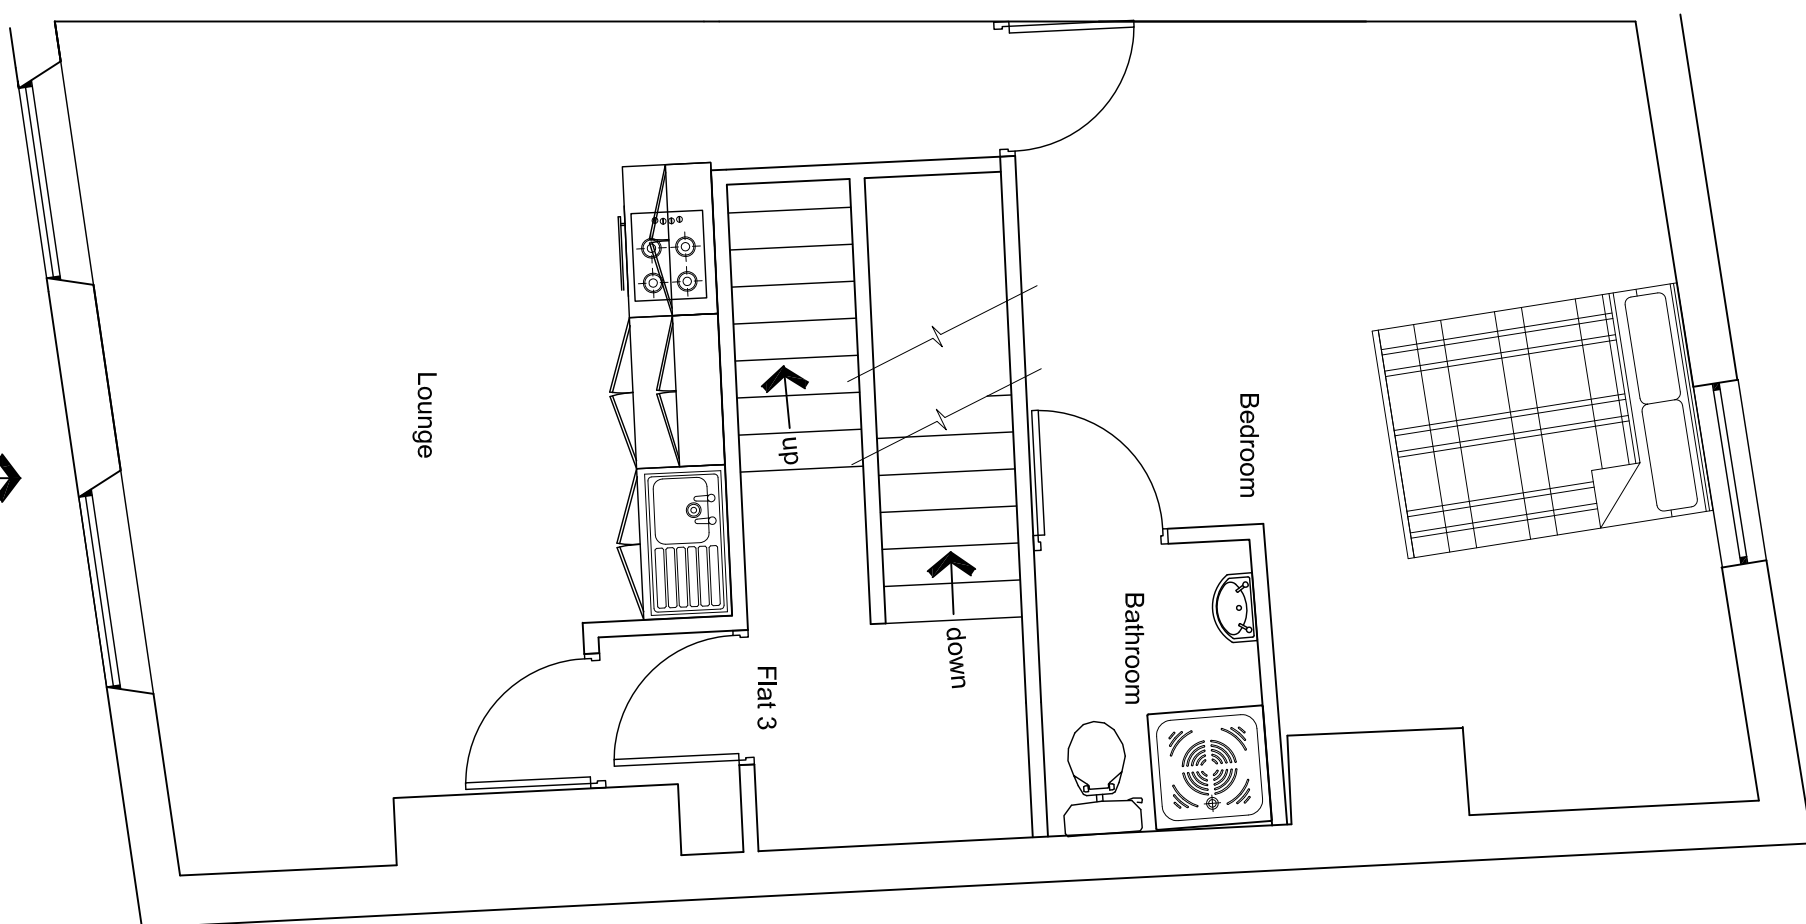


Front Elevation A

Proposed Second Floor Plan

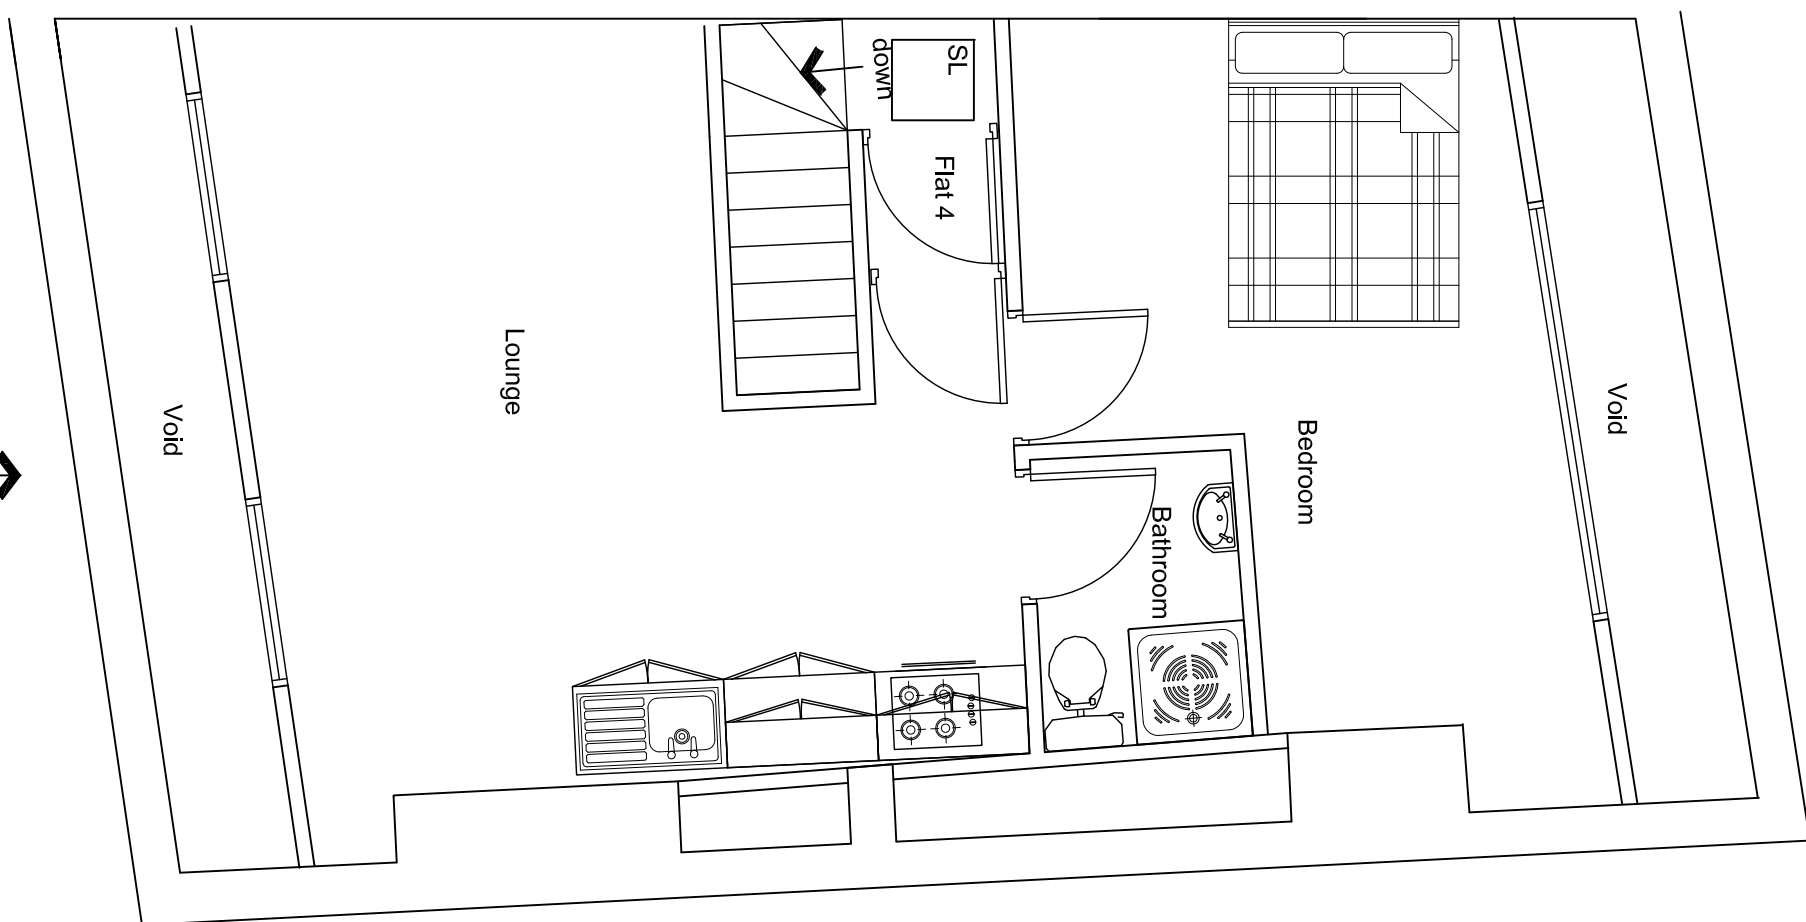


Front Elevation A

Proposed Third Floor Plan

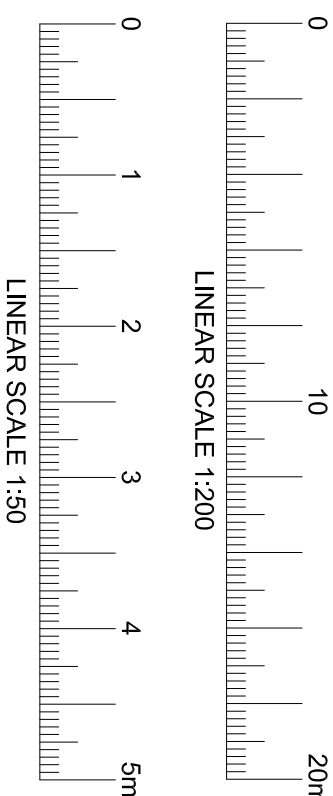


existing windows to be replaced with new timber windows to be painted softwood in white

External walls to be in natural Ashlar Stone

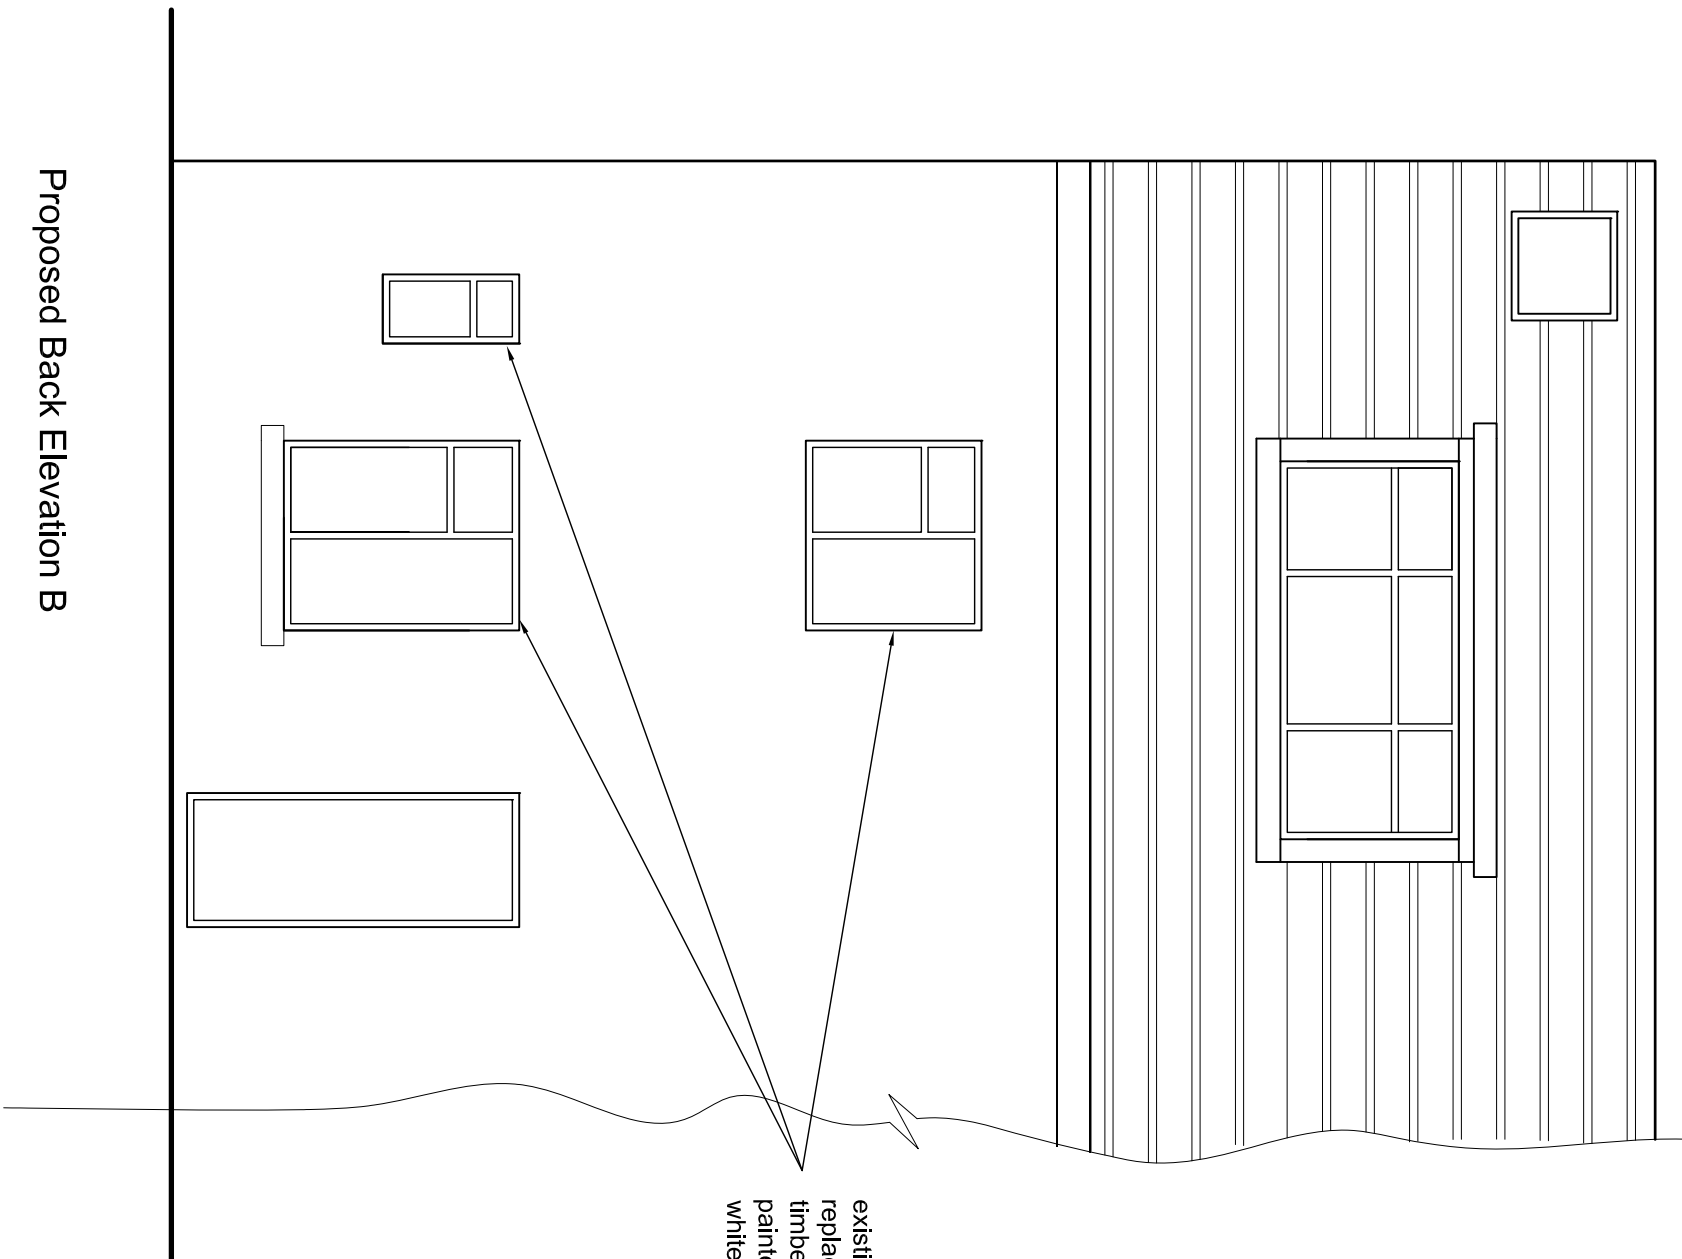

existing windows to be replaced with new timber windows to be painted softwood in white

Proposed Back Elevation B

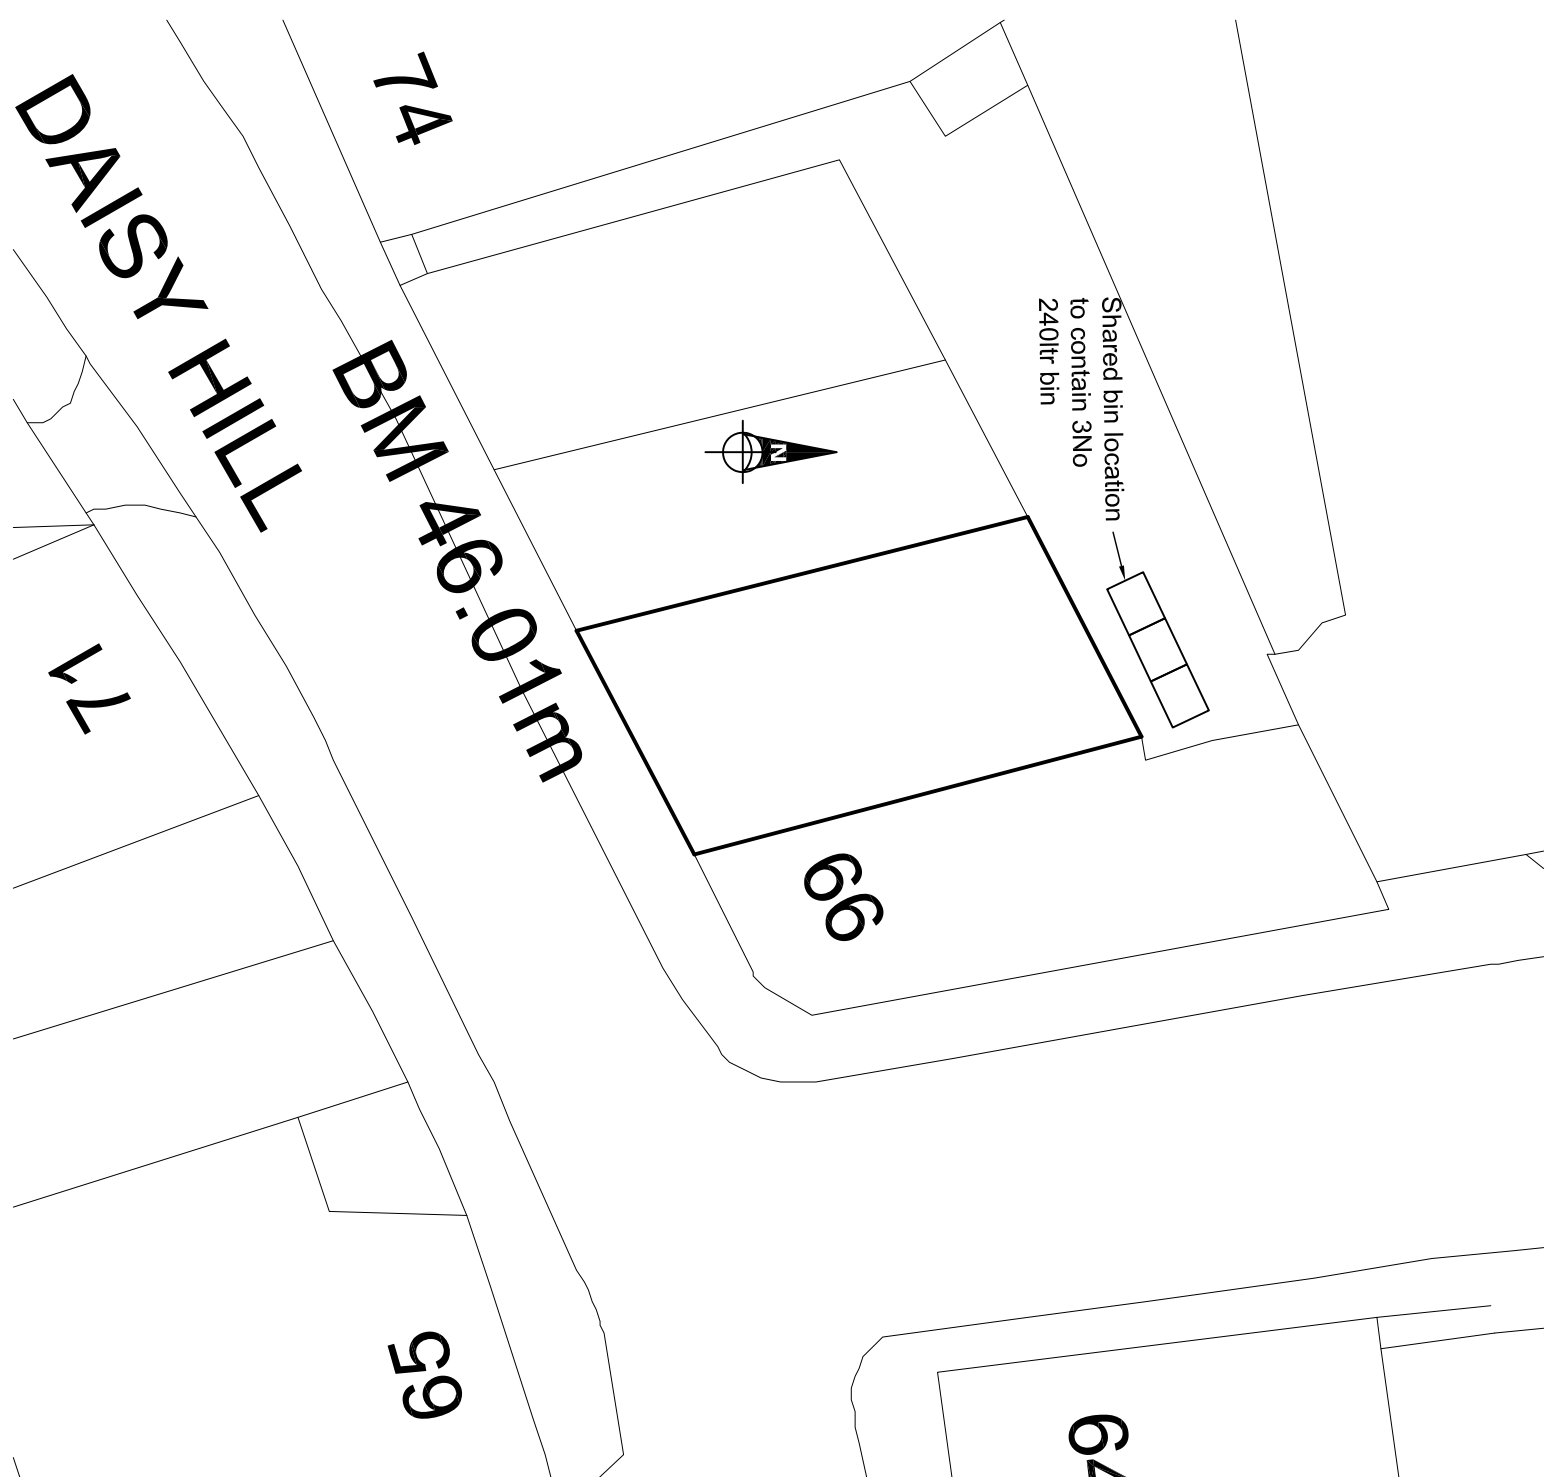

REV. DATE	REVISION	BY	MM
CLIENT			
PROJECT			
81-83 Daisy Hill Dewsbury WF13 1LT			
TITLE			
Proposed Plans & Elevations			
STATUS			
Planning			
DATE	SCALE		
30.09.17	1:50,200@ A1		
DRAWN BY	REVIEWED BY		
	M N Ali		
DRAWING NUMBER			
WF/07/P03			