



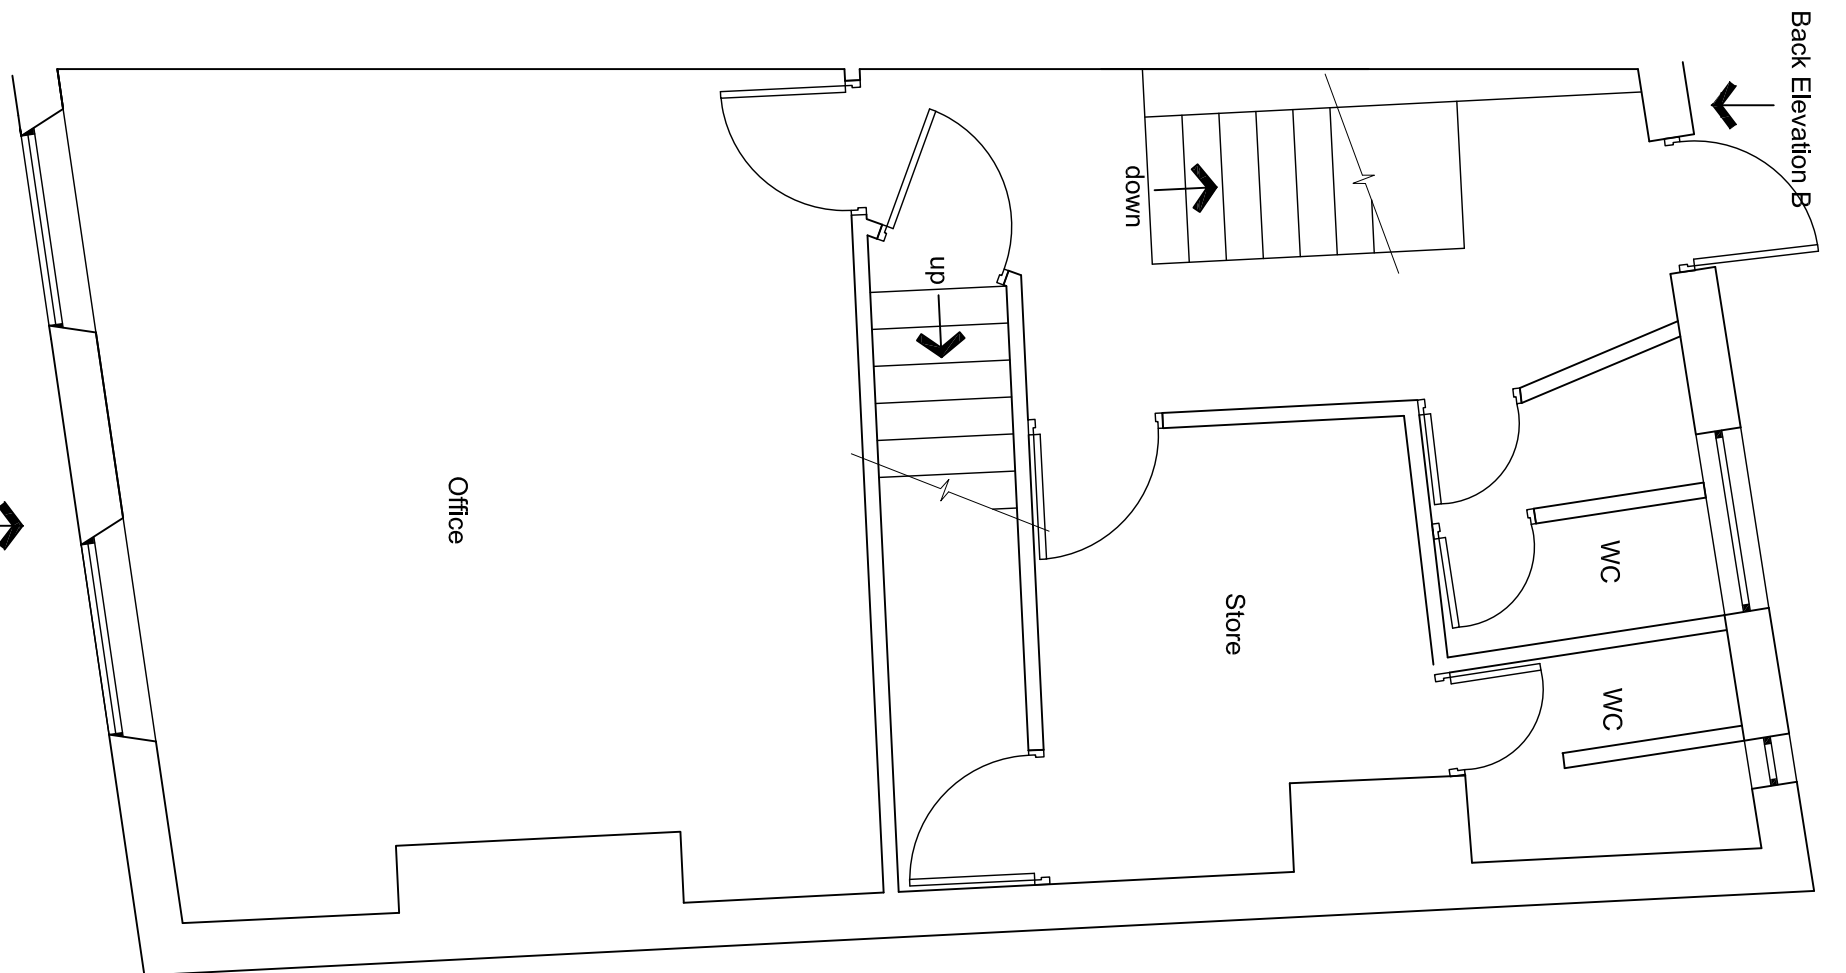


Existing Ground Floor Plan

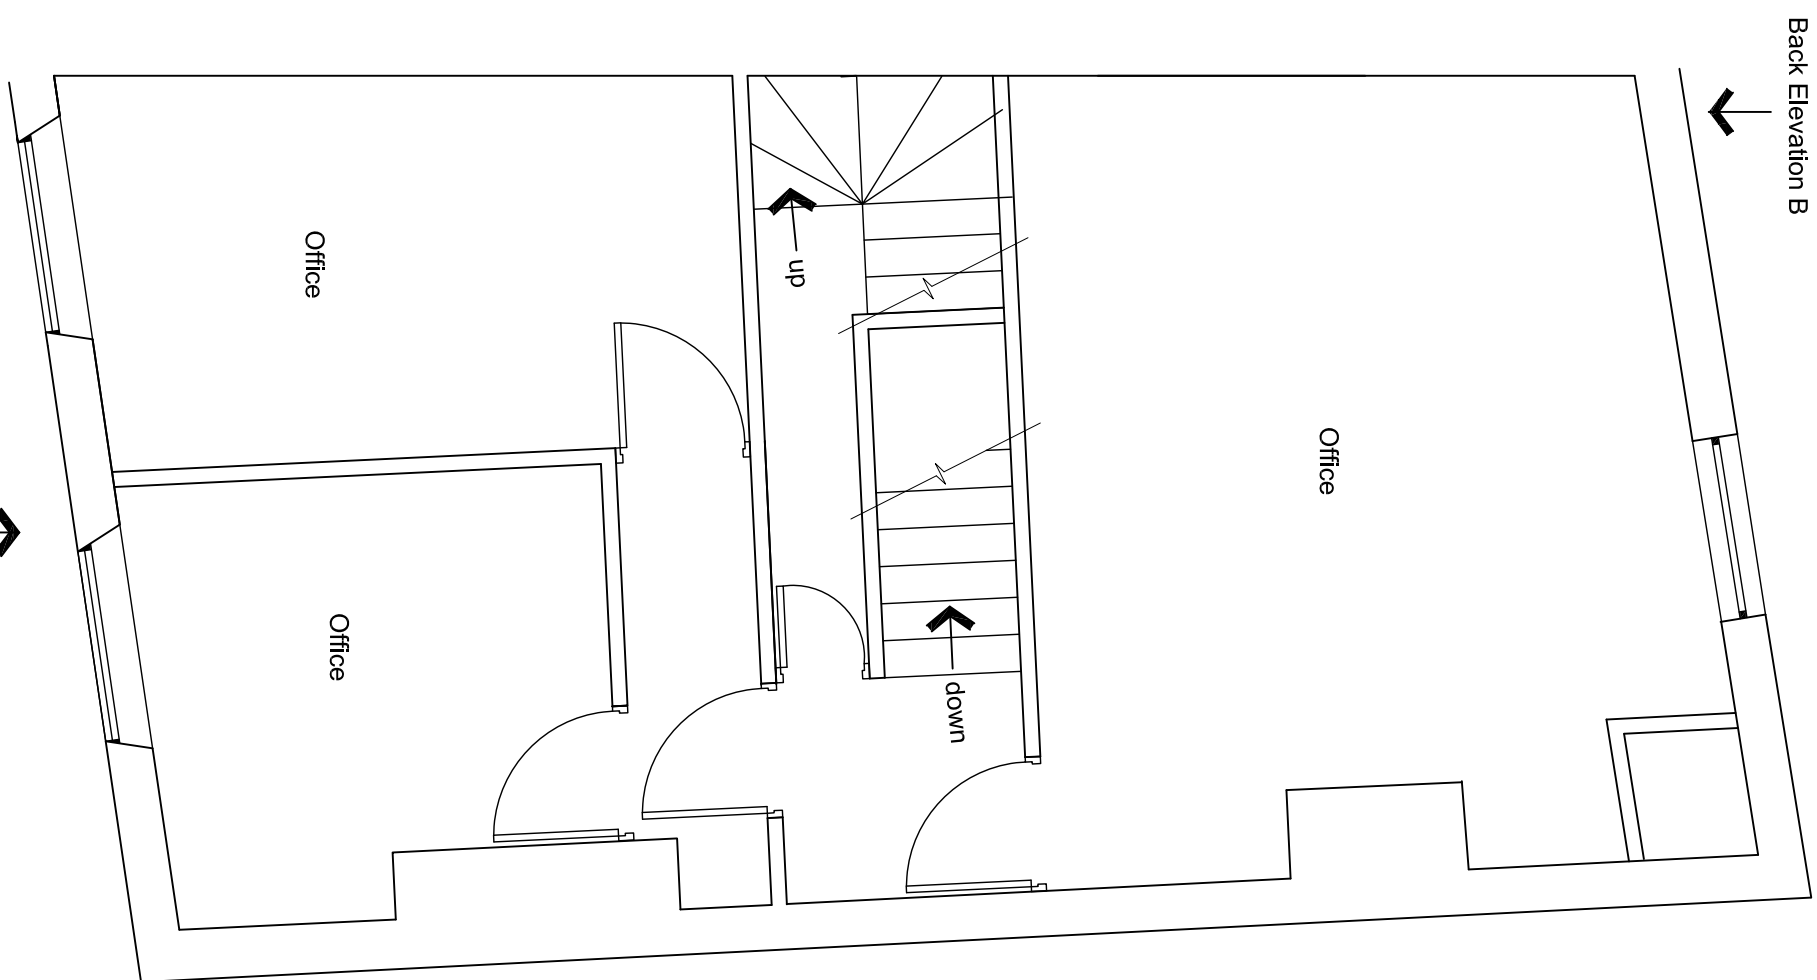

Existing First Floor Plan





Existing Second Floor Plan

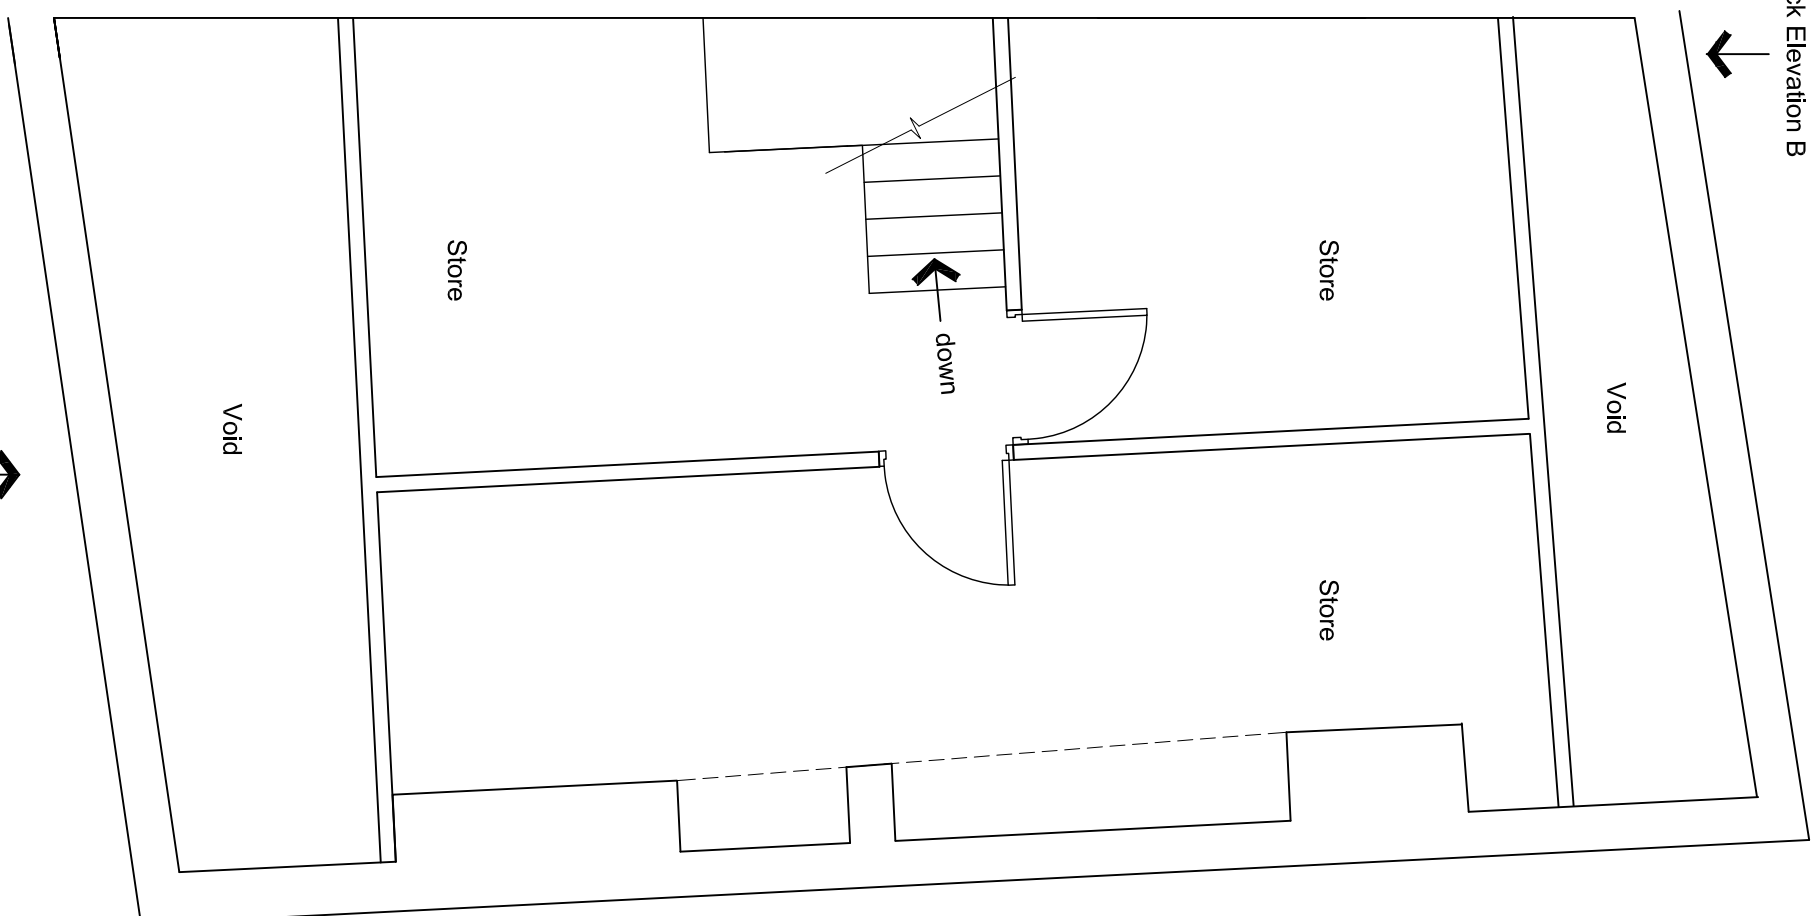

Existing Third Floor Plan



Existing Back Elevation B

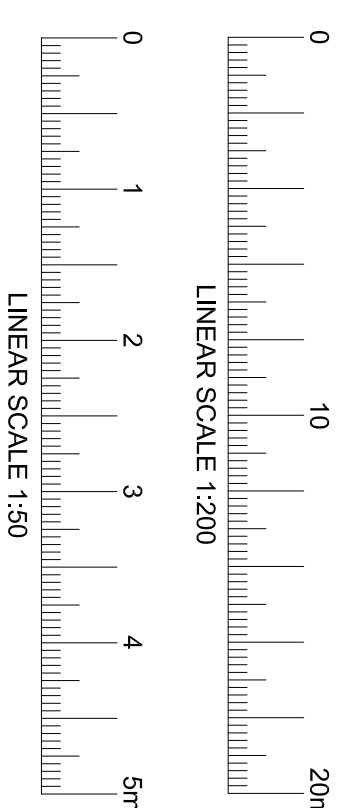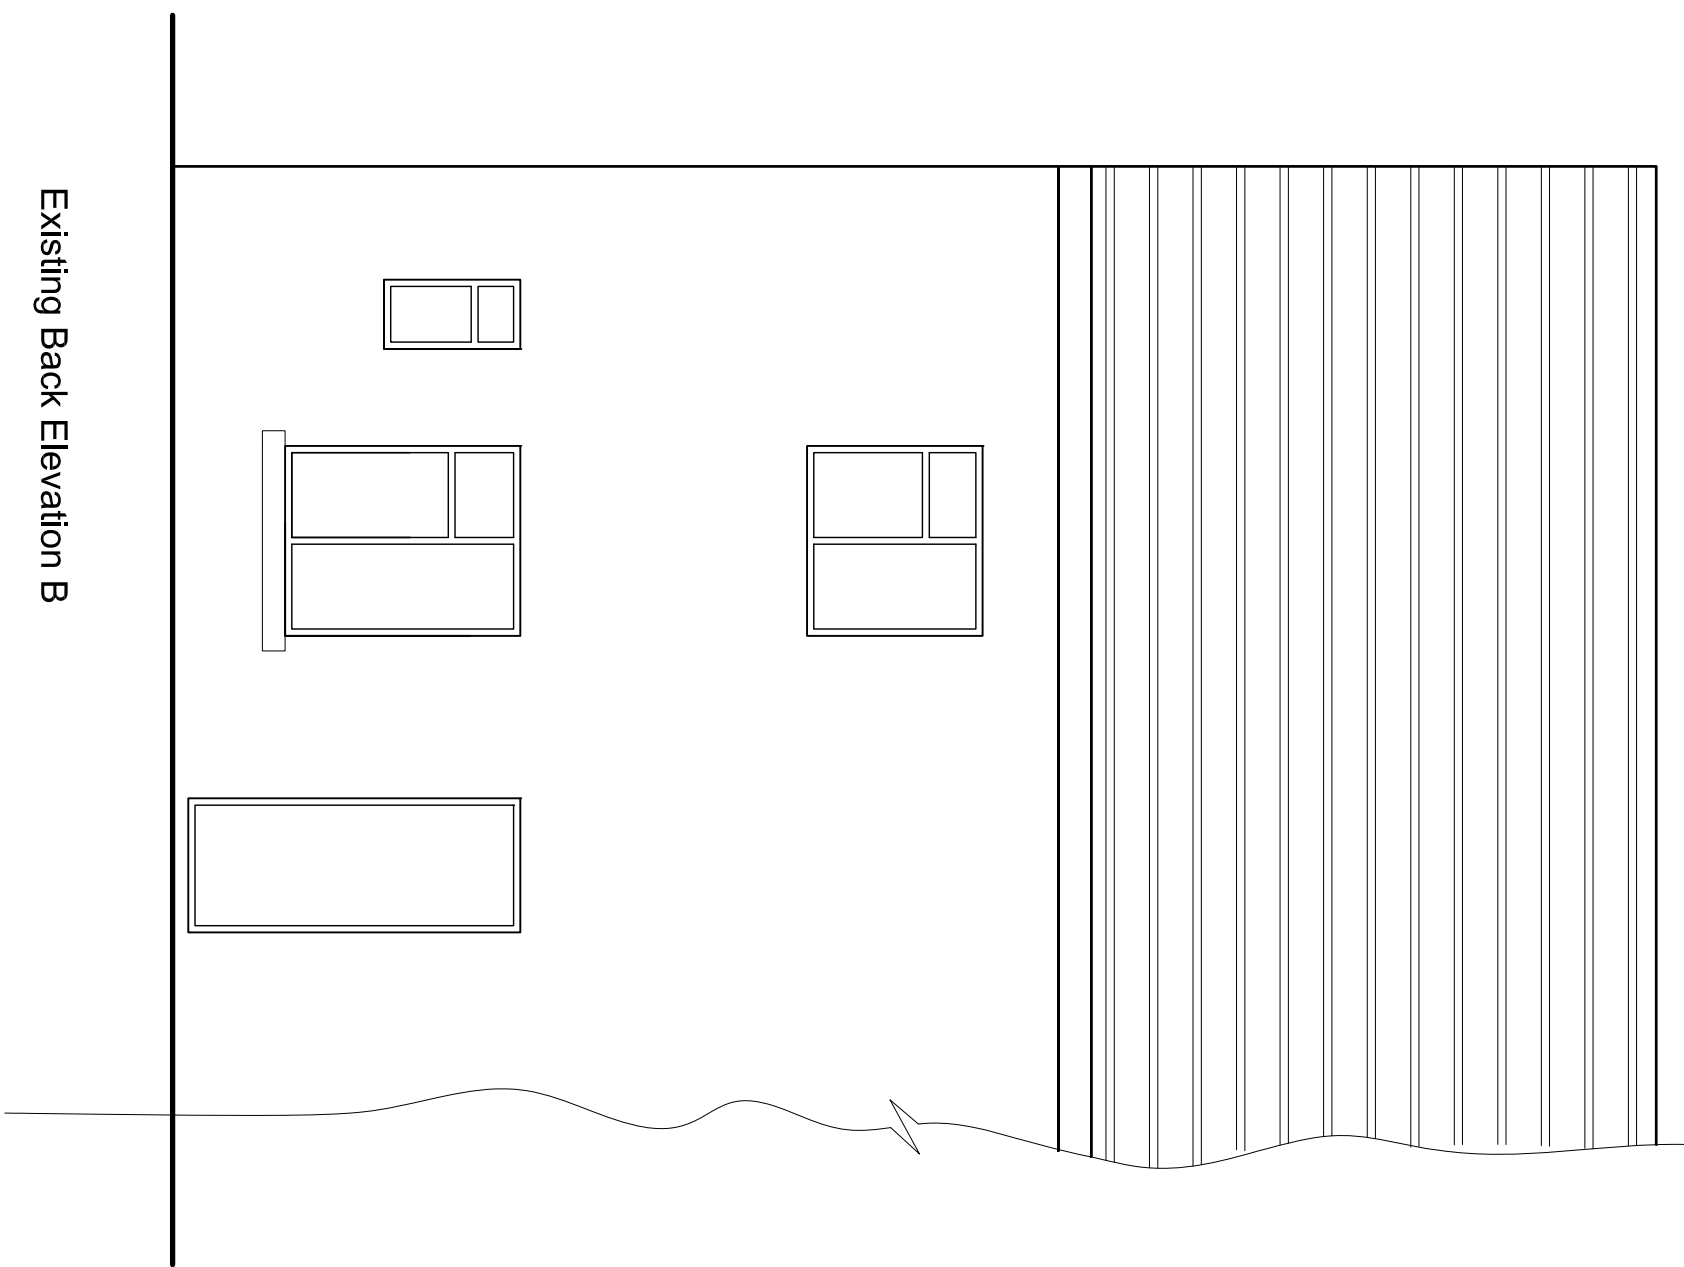

CLIENT	PROJECT	STATUS	DATE	SCALE	DRAWN BY	REVIEWED BY	DRAWING NUMBER
	68 Daisy Hill Dewsbury WF13 1LT	Planning	30.09.17	1:50,200@ A1	M N Ali		WF/07/P02
TITLE	Existing Plans & Elevations						
REV. DATE	REV. DATE	REV. DATE	REV. DATE	REV. DATE	REV. DATE	REV. DATE	REV. DATE
BY: JMA							