




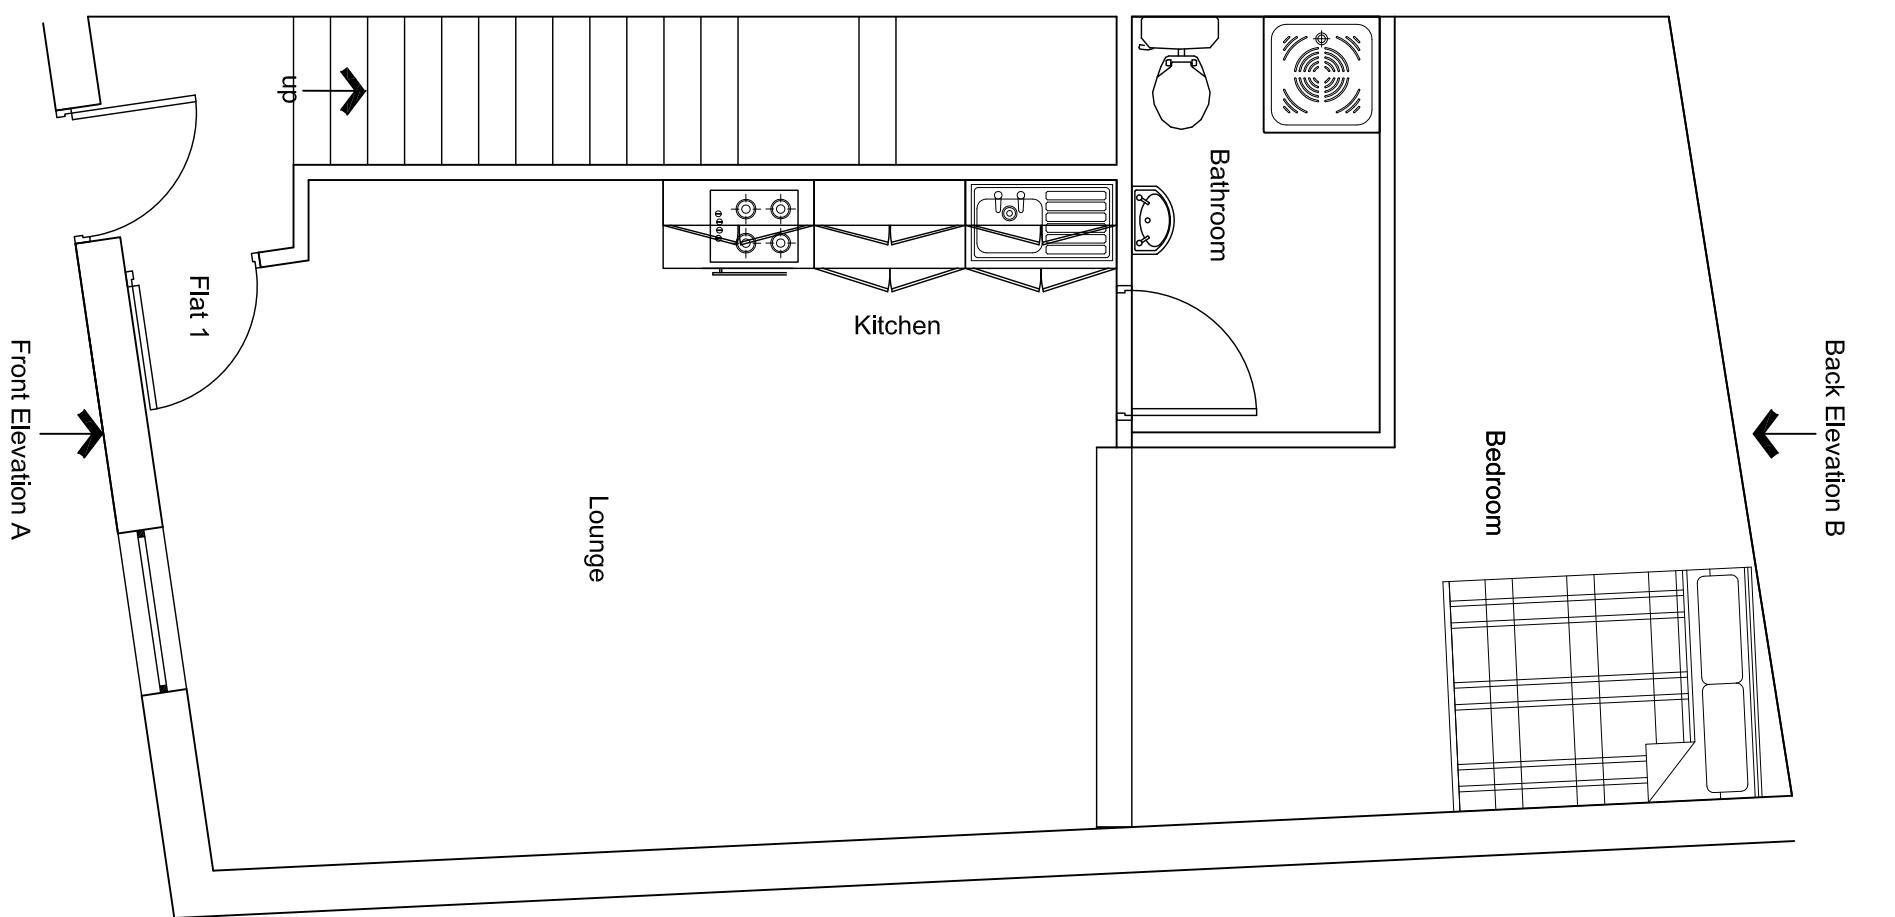


Proposed Ground Floor Plan

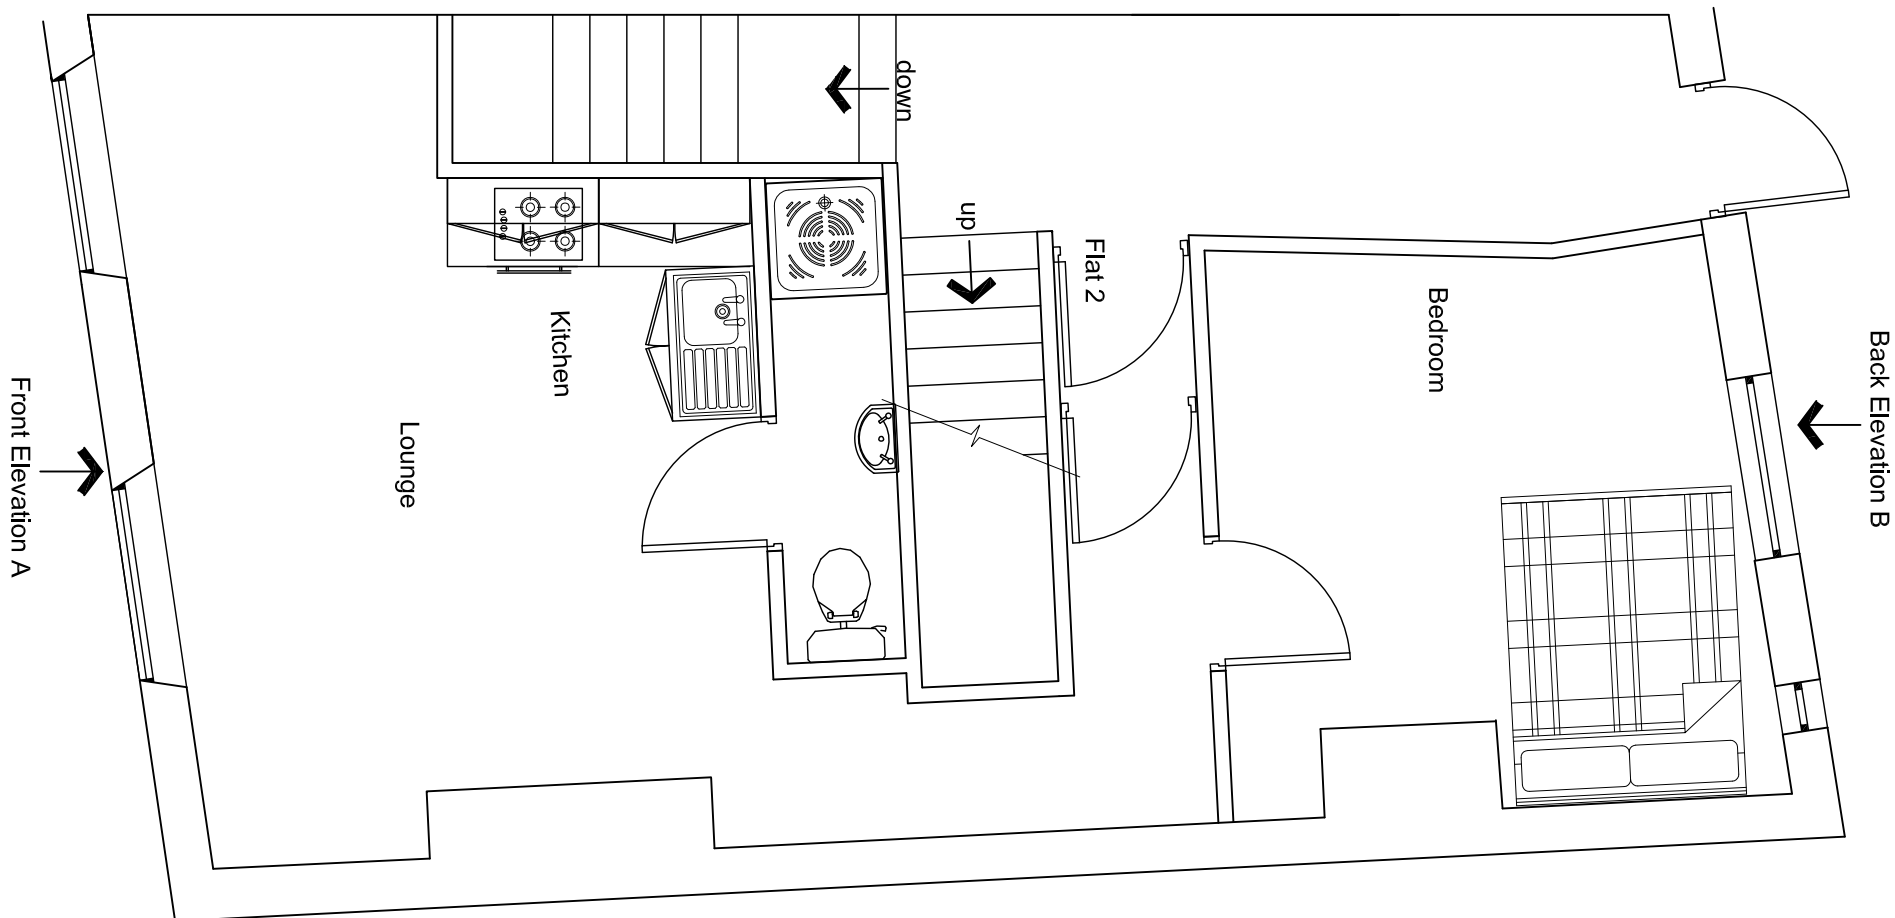



Proposed First Floor Plan

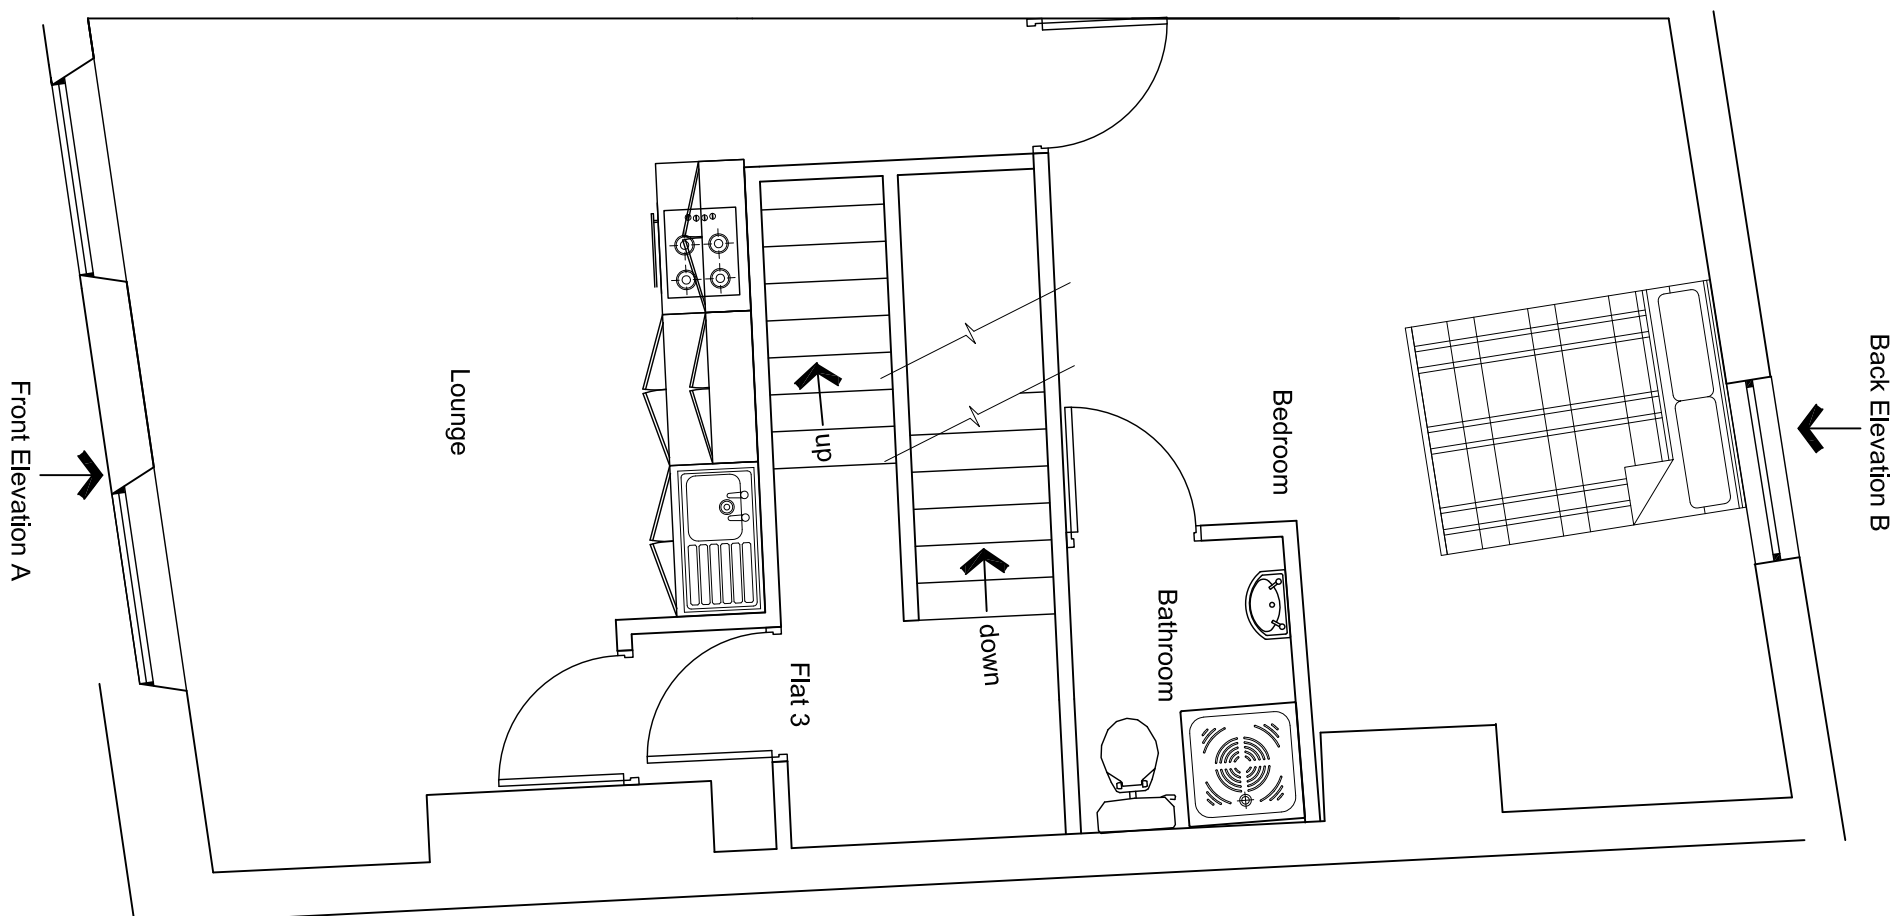

Proposed Second Floor Plan

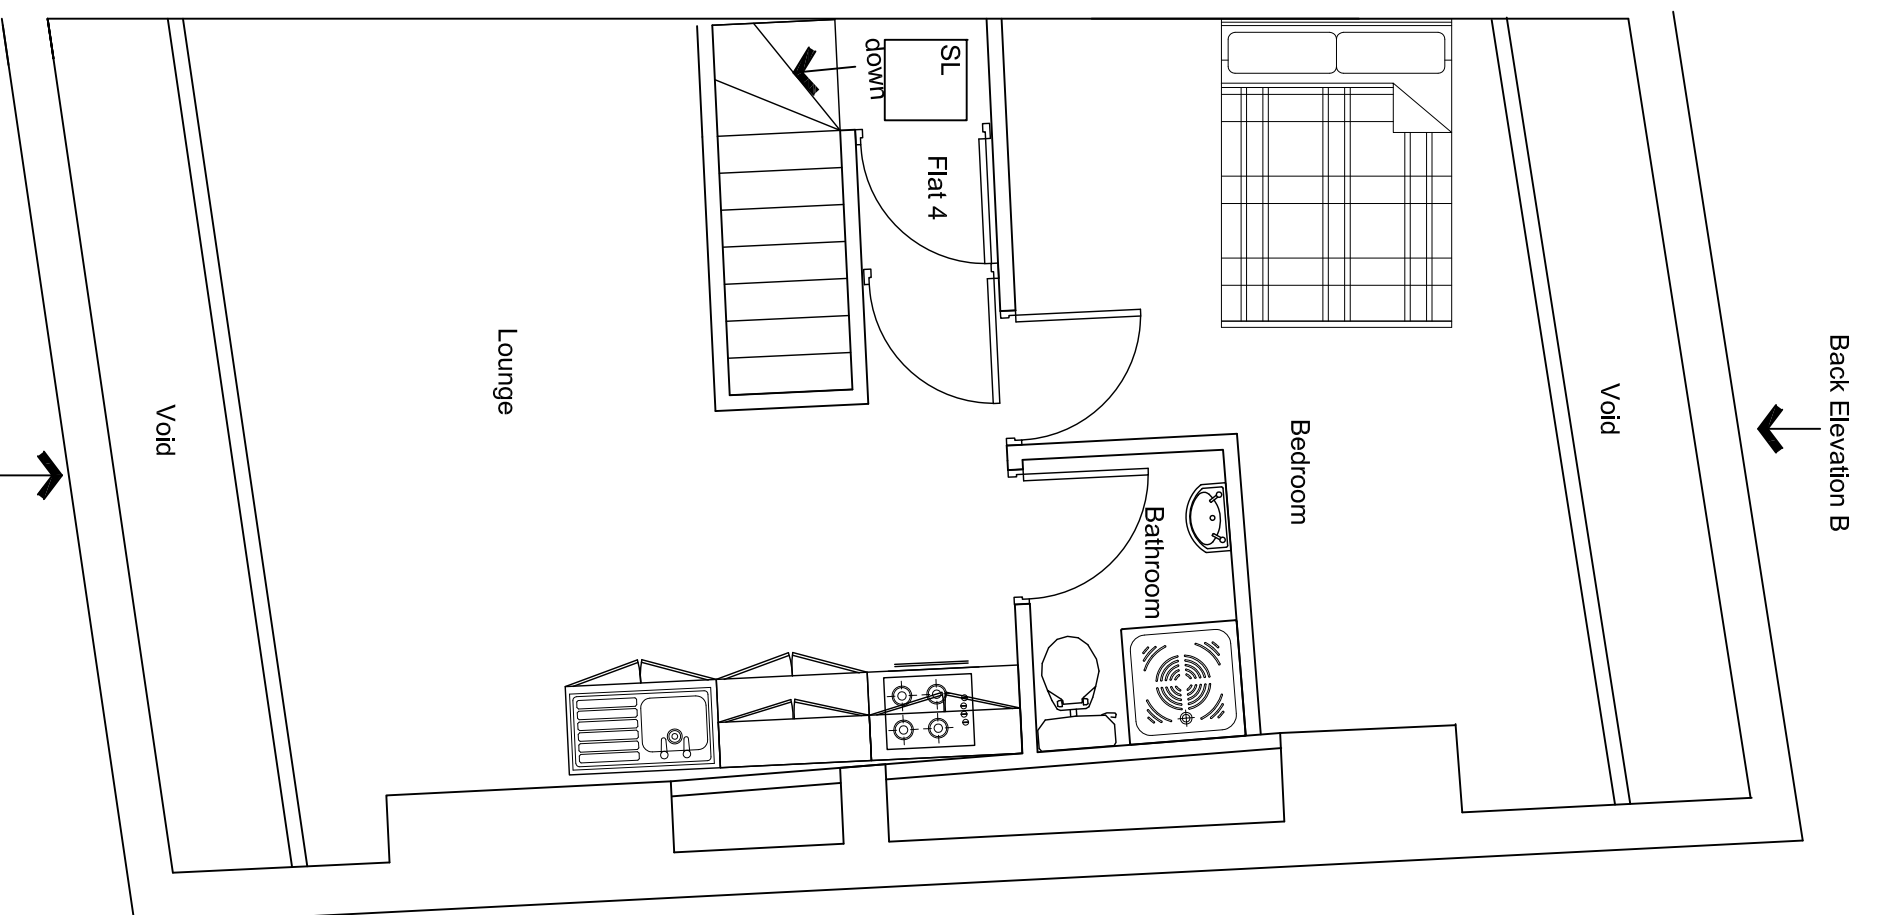

Proposed Third Floor Plan

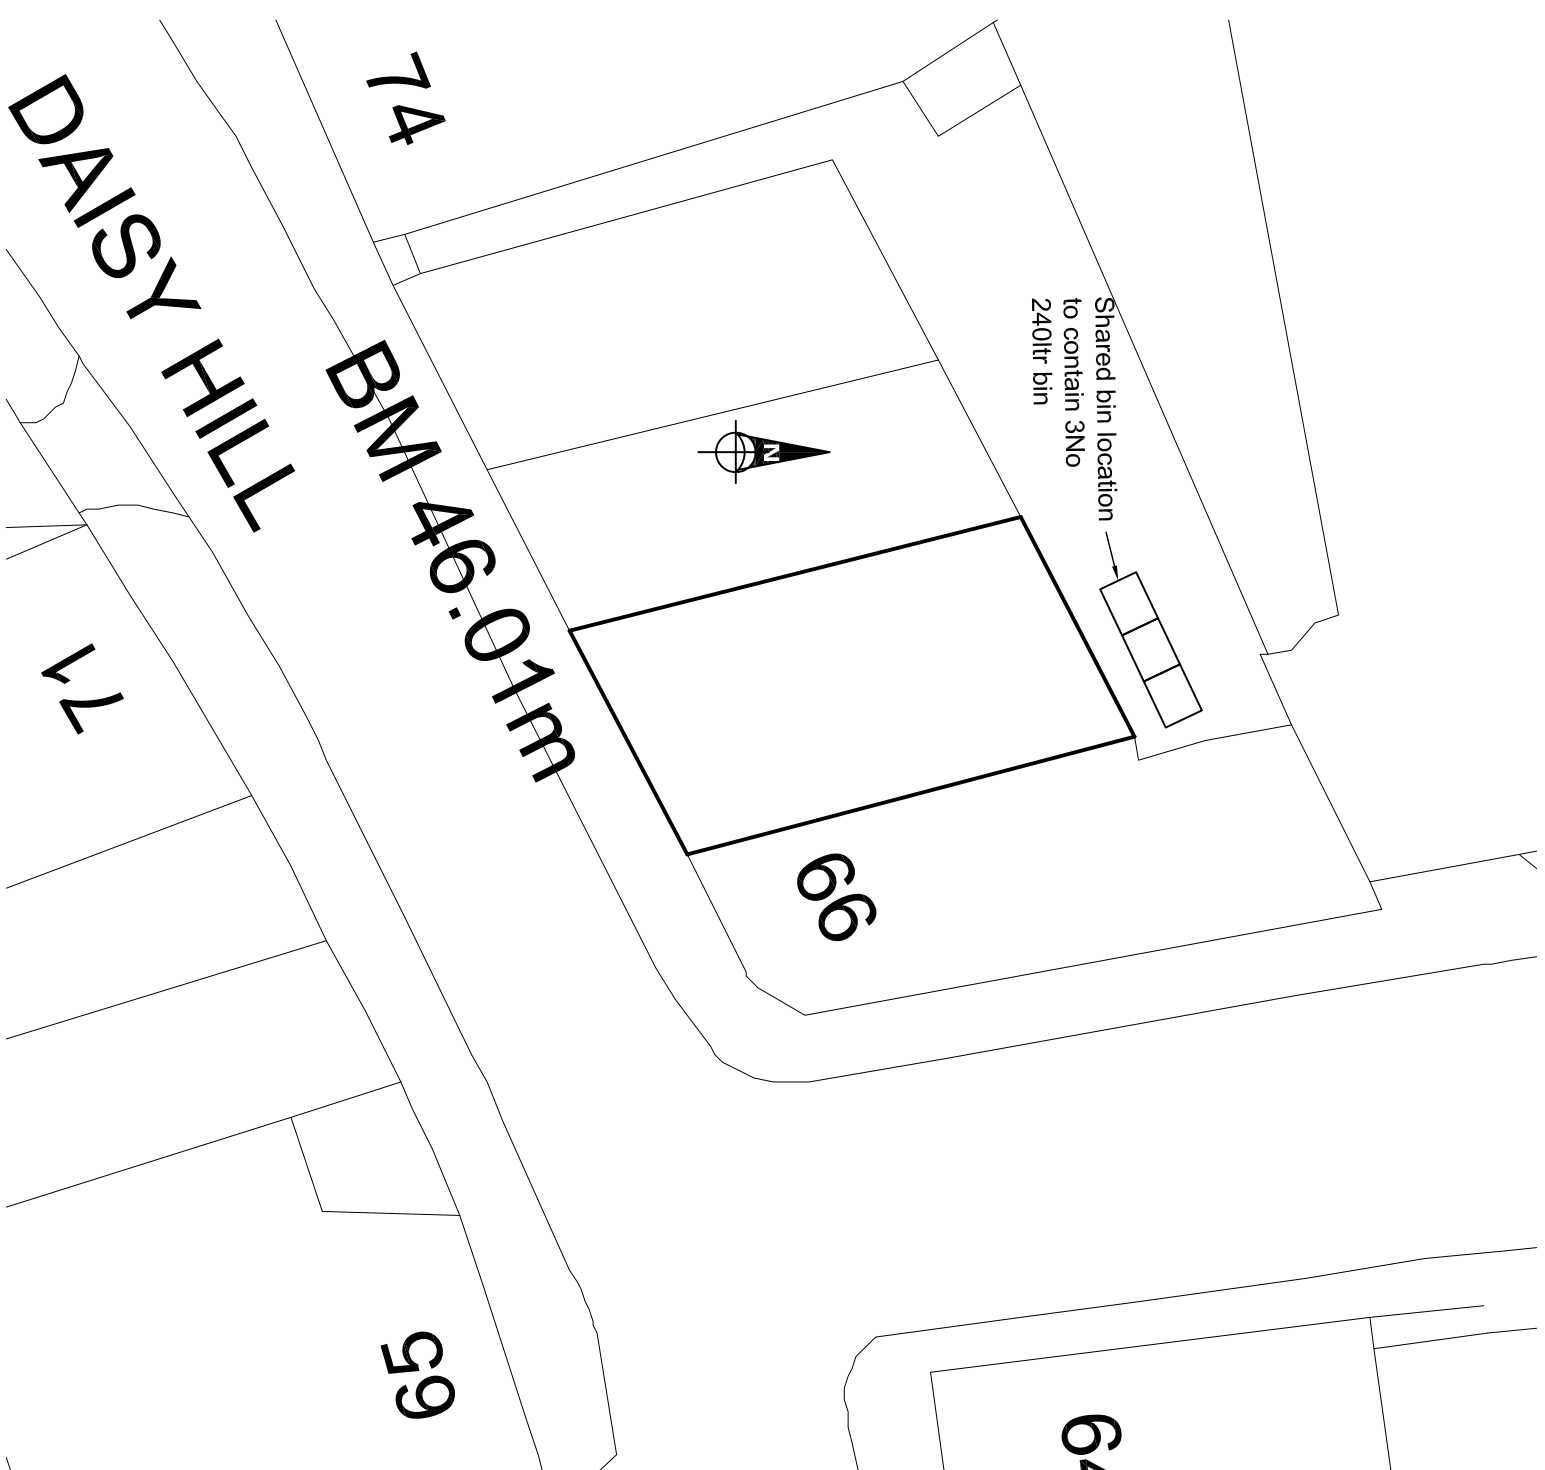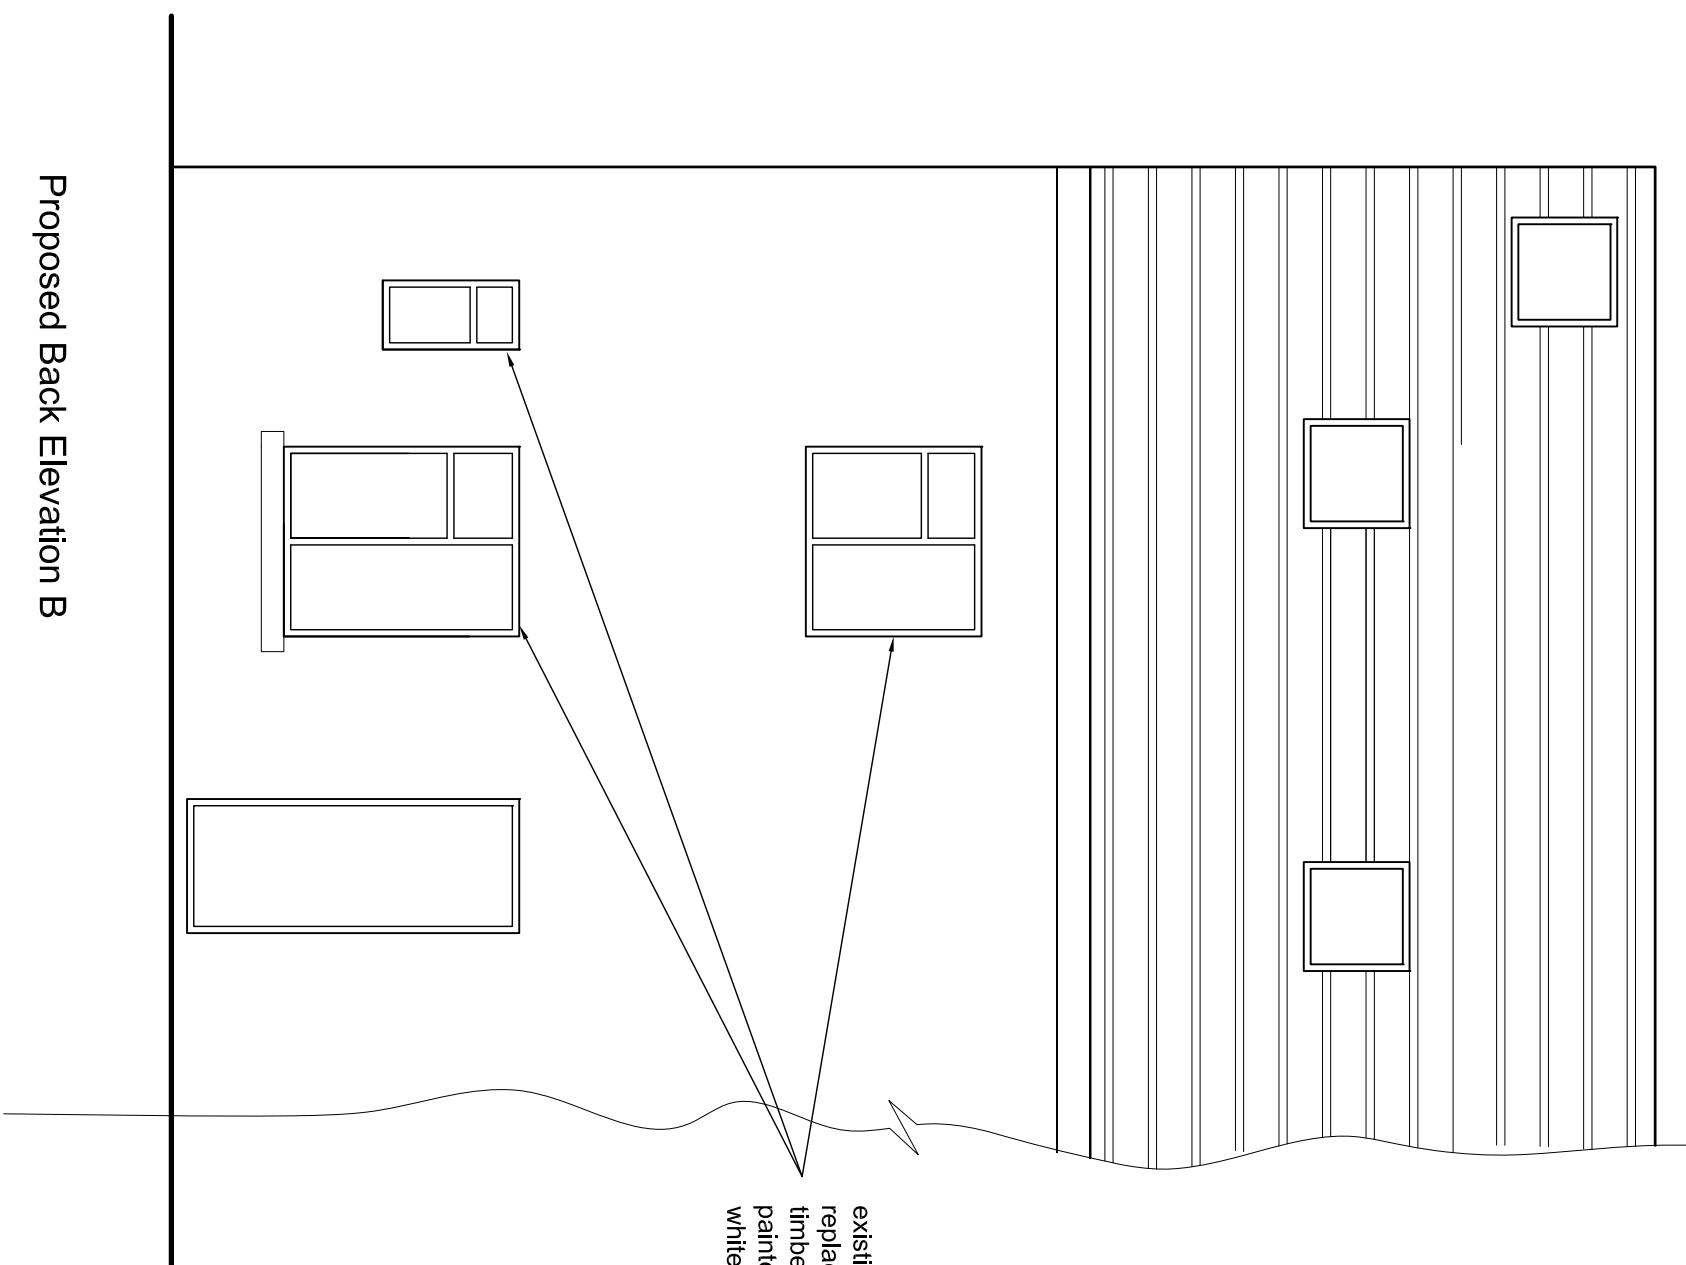

REV: DATE: REVISION:	BY: MM
CLIENT	
PROJECT	
81-83 Daisy Hill Dewsbury WF13 1LT	
TITLE	
Proposed Plans & Elevations	
STATUS	
Planning	
DATE	SCALE
30.09.17	1:50,200@A1
DRAWN BY	REVIEWED BY
	M N Ali
DRAWING NUMBER	
WF/07/P03A	