



This drawing is the copyright of Square One Architecture and must not be reproduced without their written consent. All rights reserved.  
 Contractors must verify all relevant dimensions on site before commencing work / prefabricated work / preparing shop drawings.  
 In all cases figured dimensions shall be taken in preference to scaled dimensions Square One Architecture to be notified of any discrepancies

Revisions	Date	No.
Clients comments added	05 OCT 17	a
Clients comments added	11 OCT 17	b
Clients comments added	19 OCT 17	c
details added for planning	24 OCT 17	d
revised for planning	09 NOV 17	e

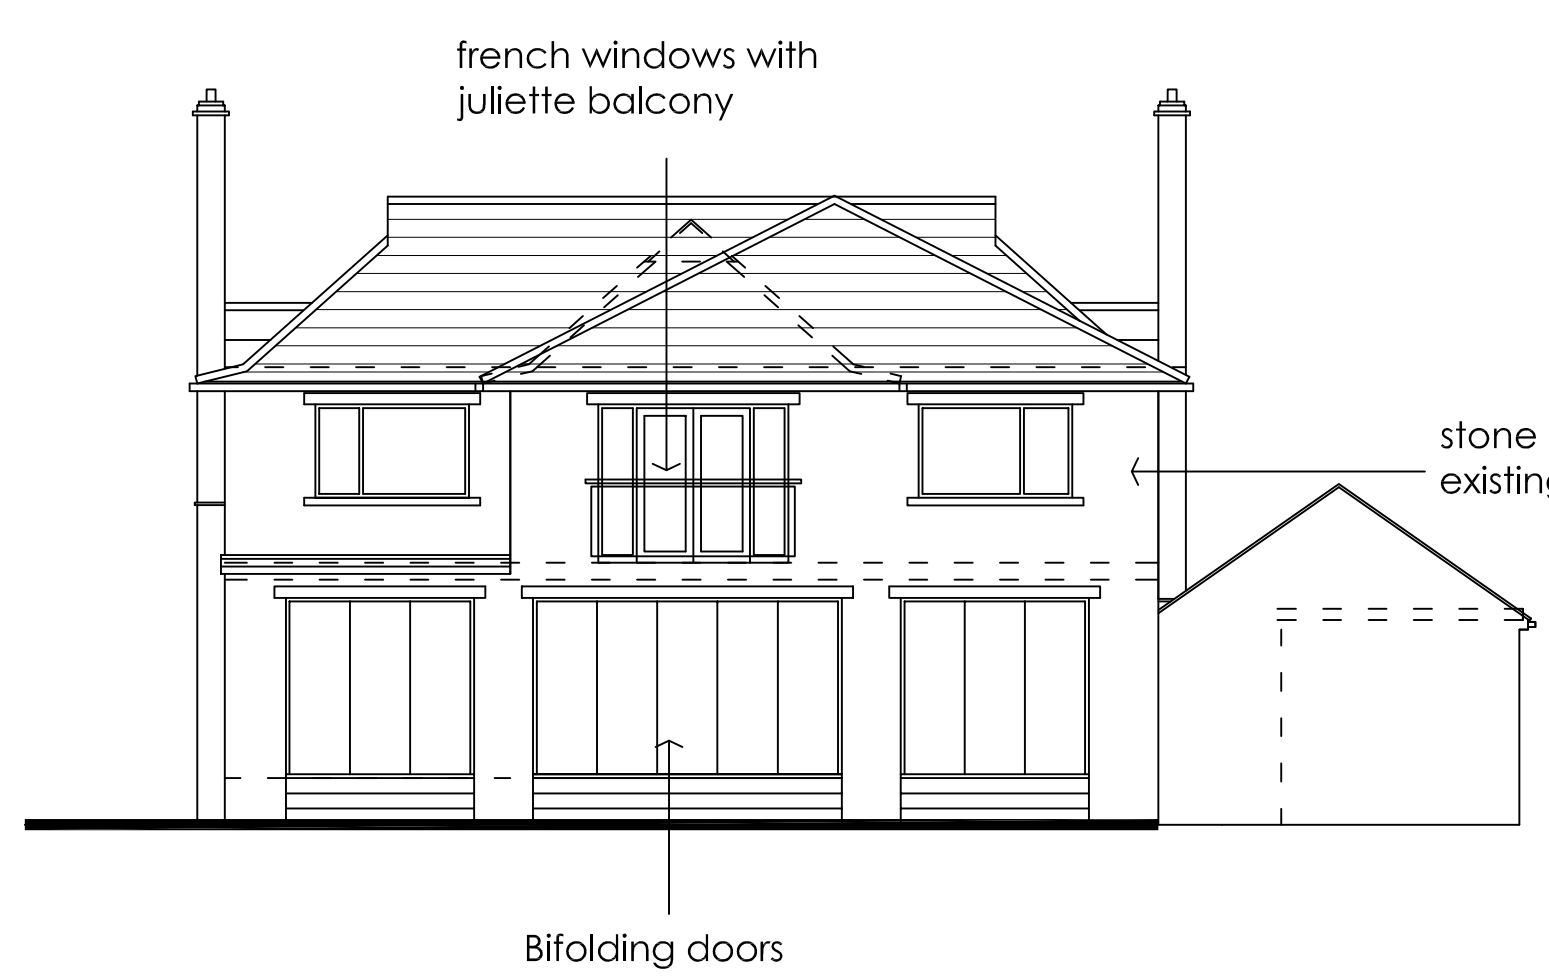


EAST ELEVATION

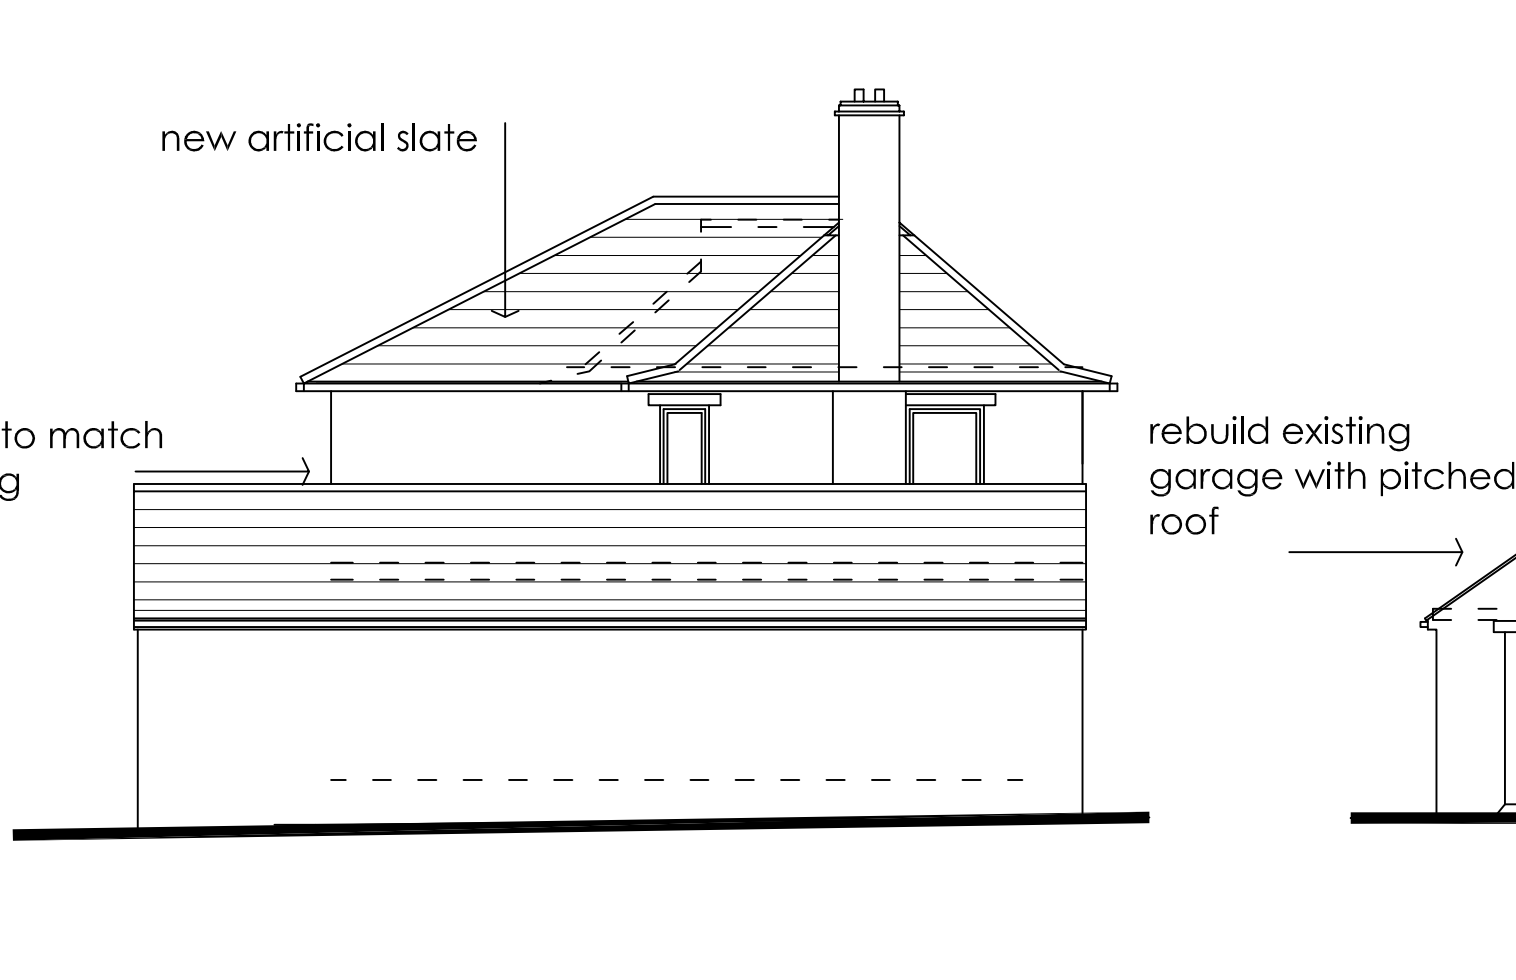


NORTH ELEVATION




WEST ELEVATION

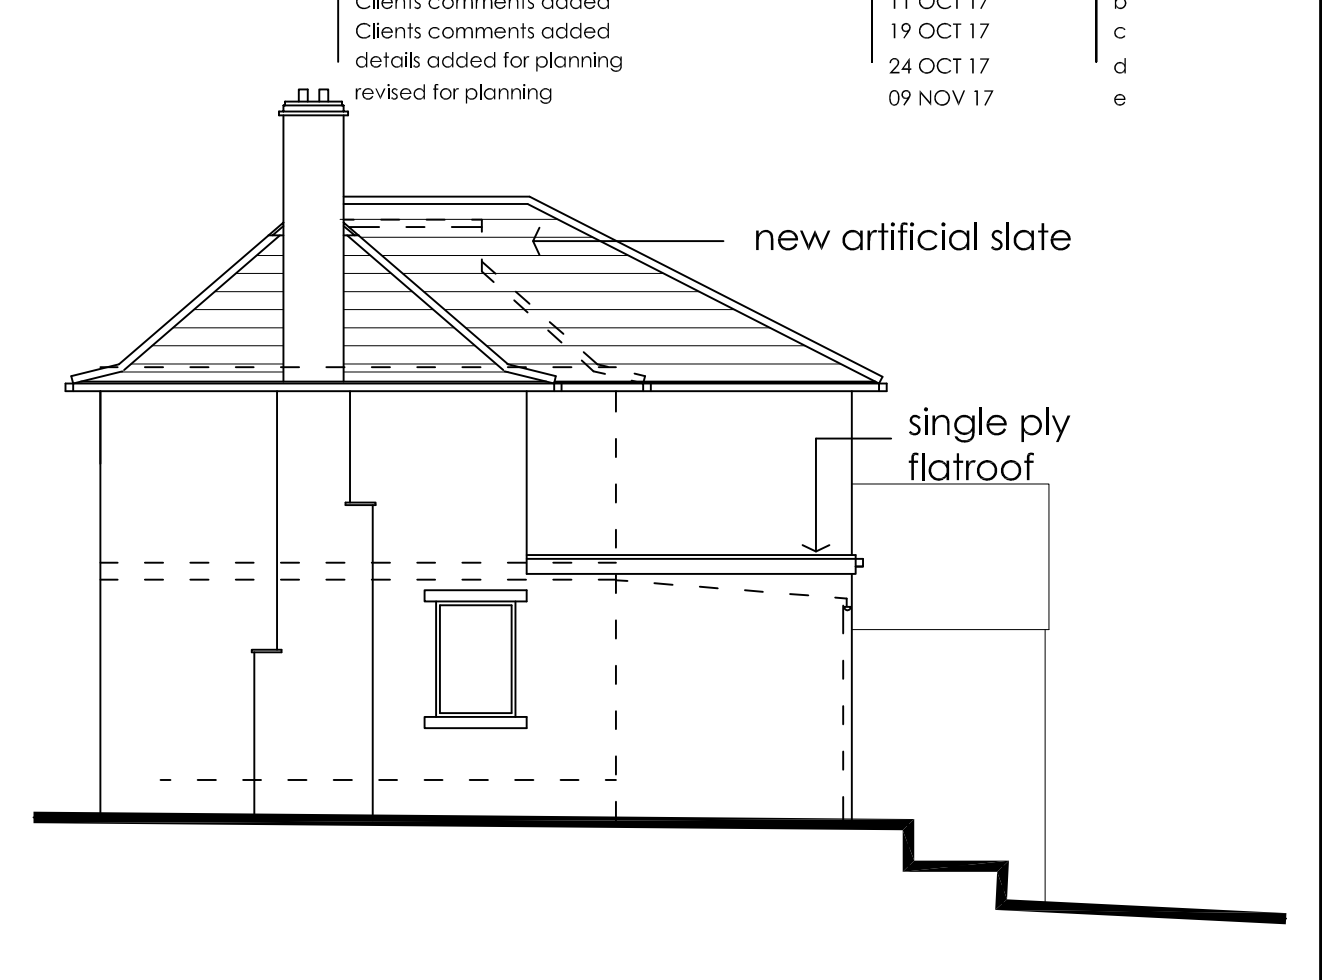

SOUTH ELEVATION

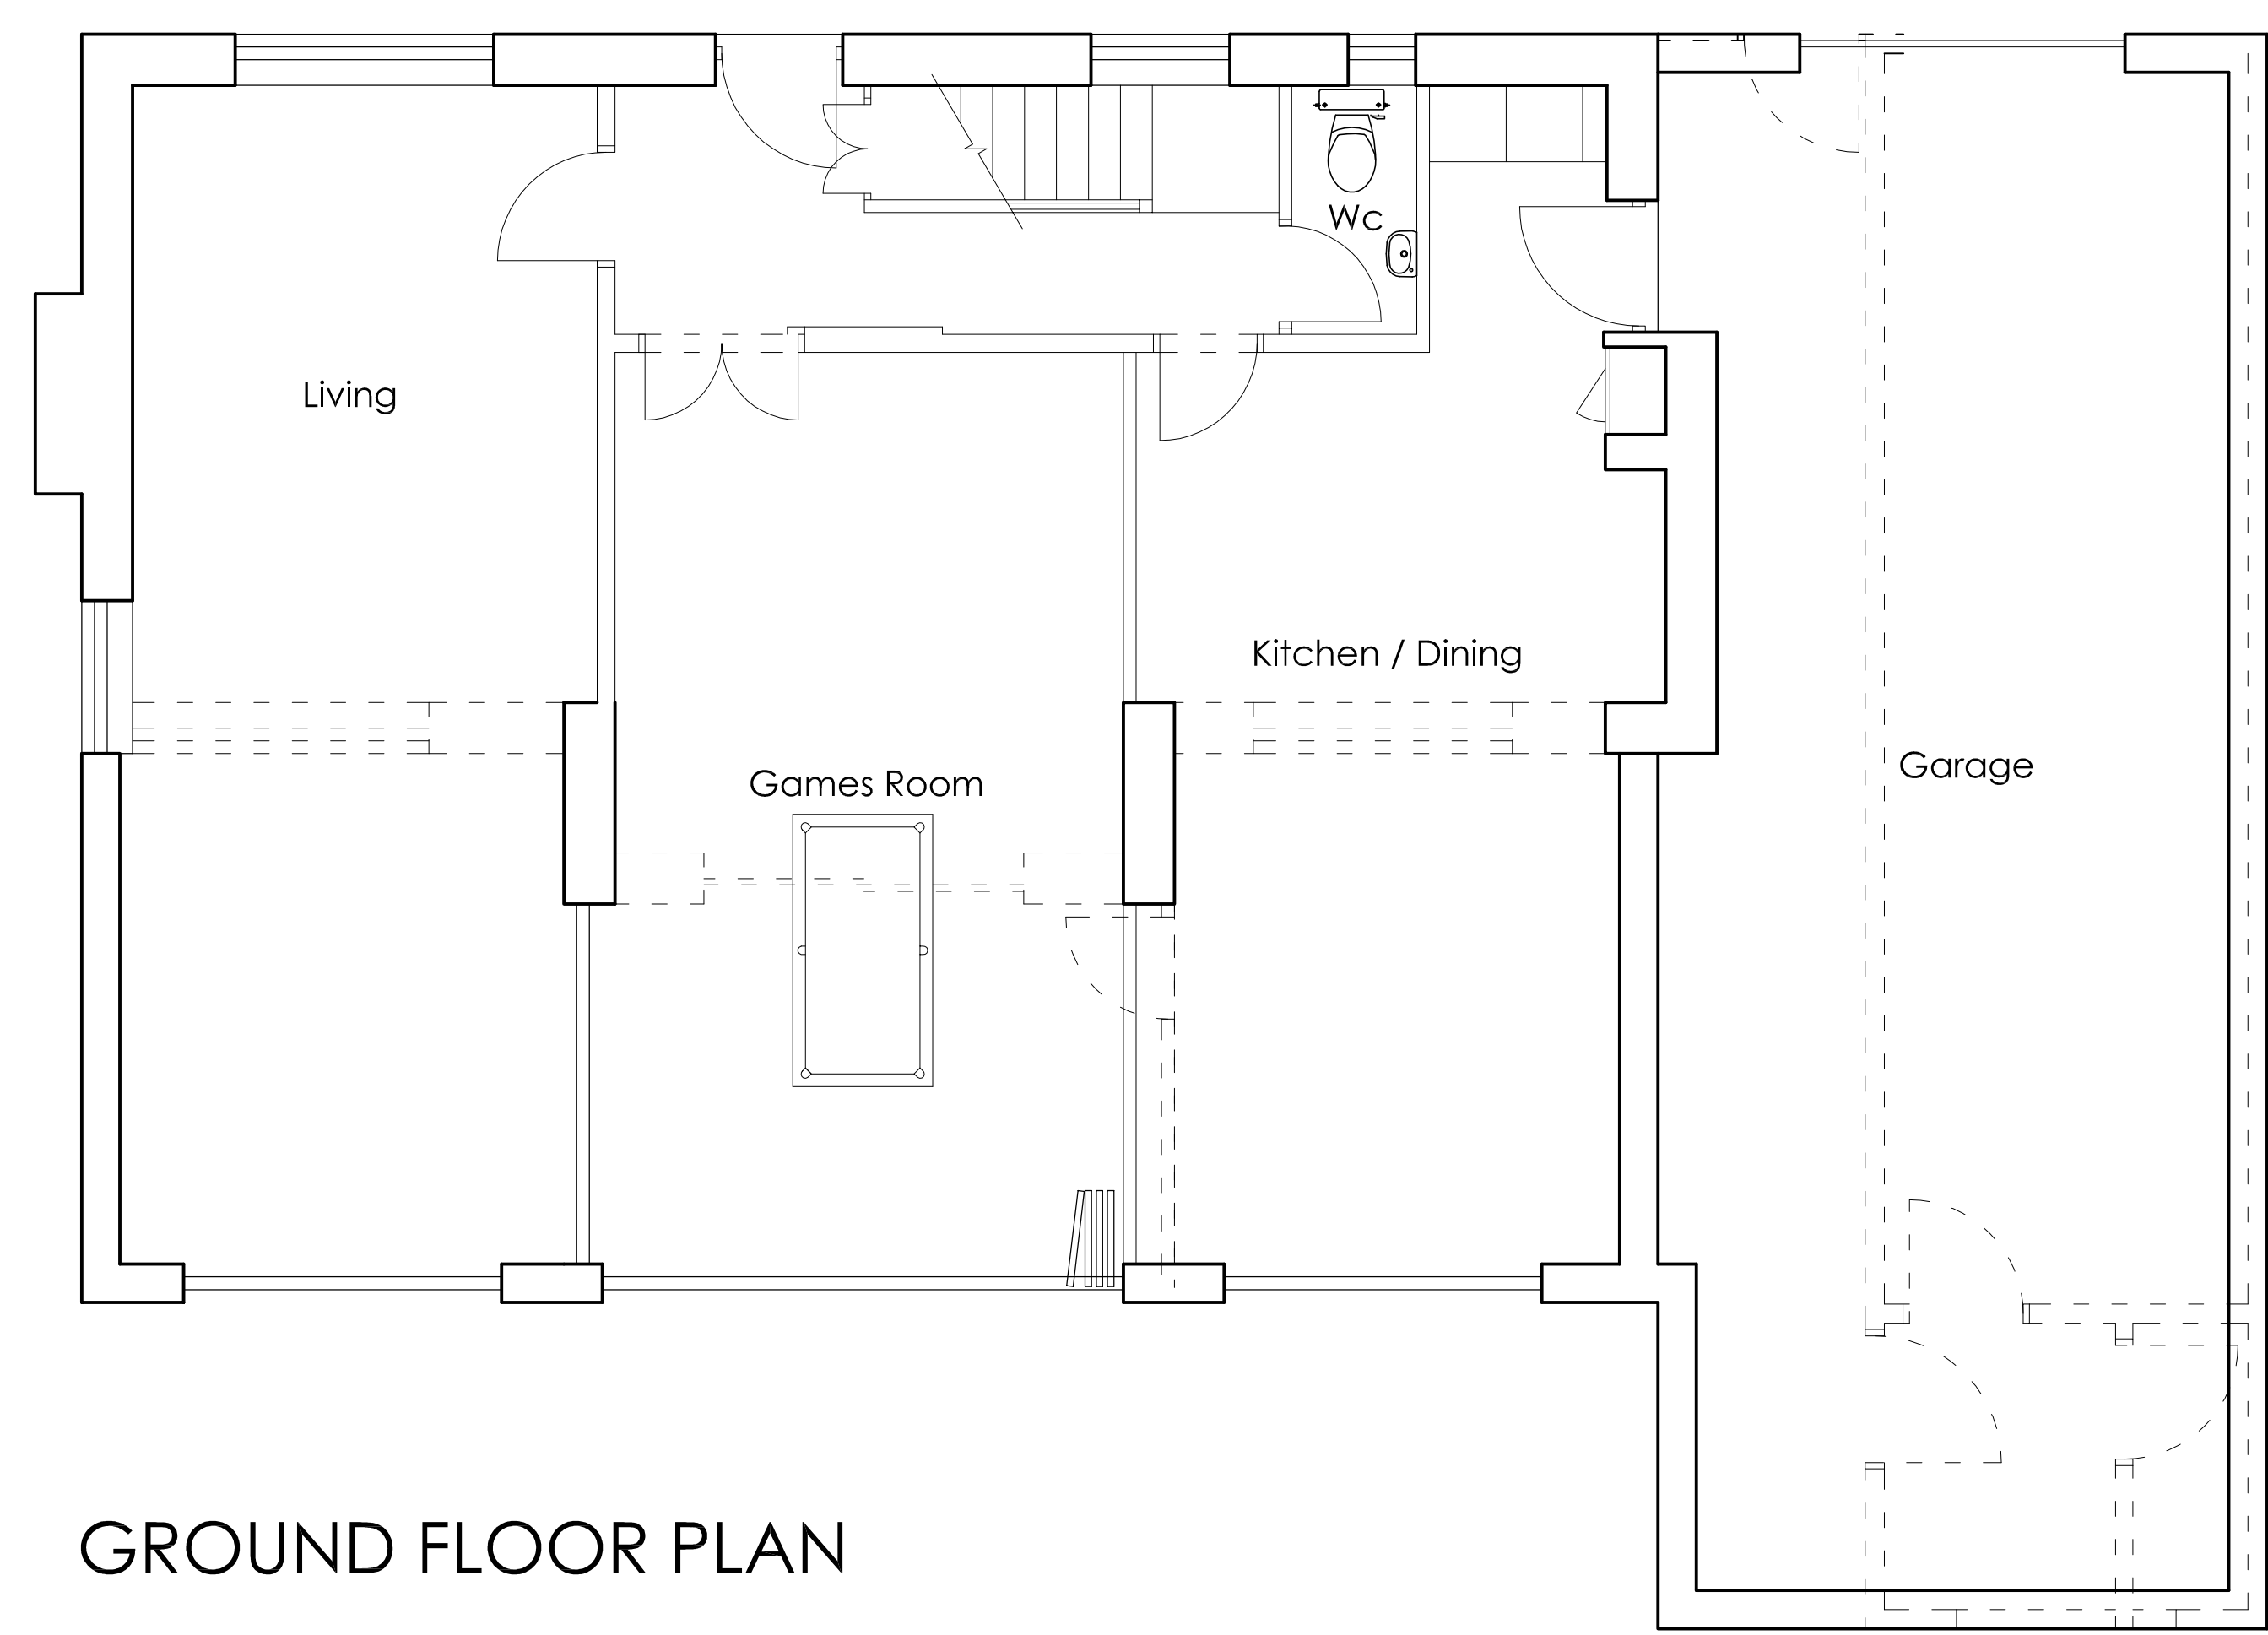

GROUND FLOOR PLAN

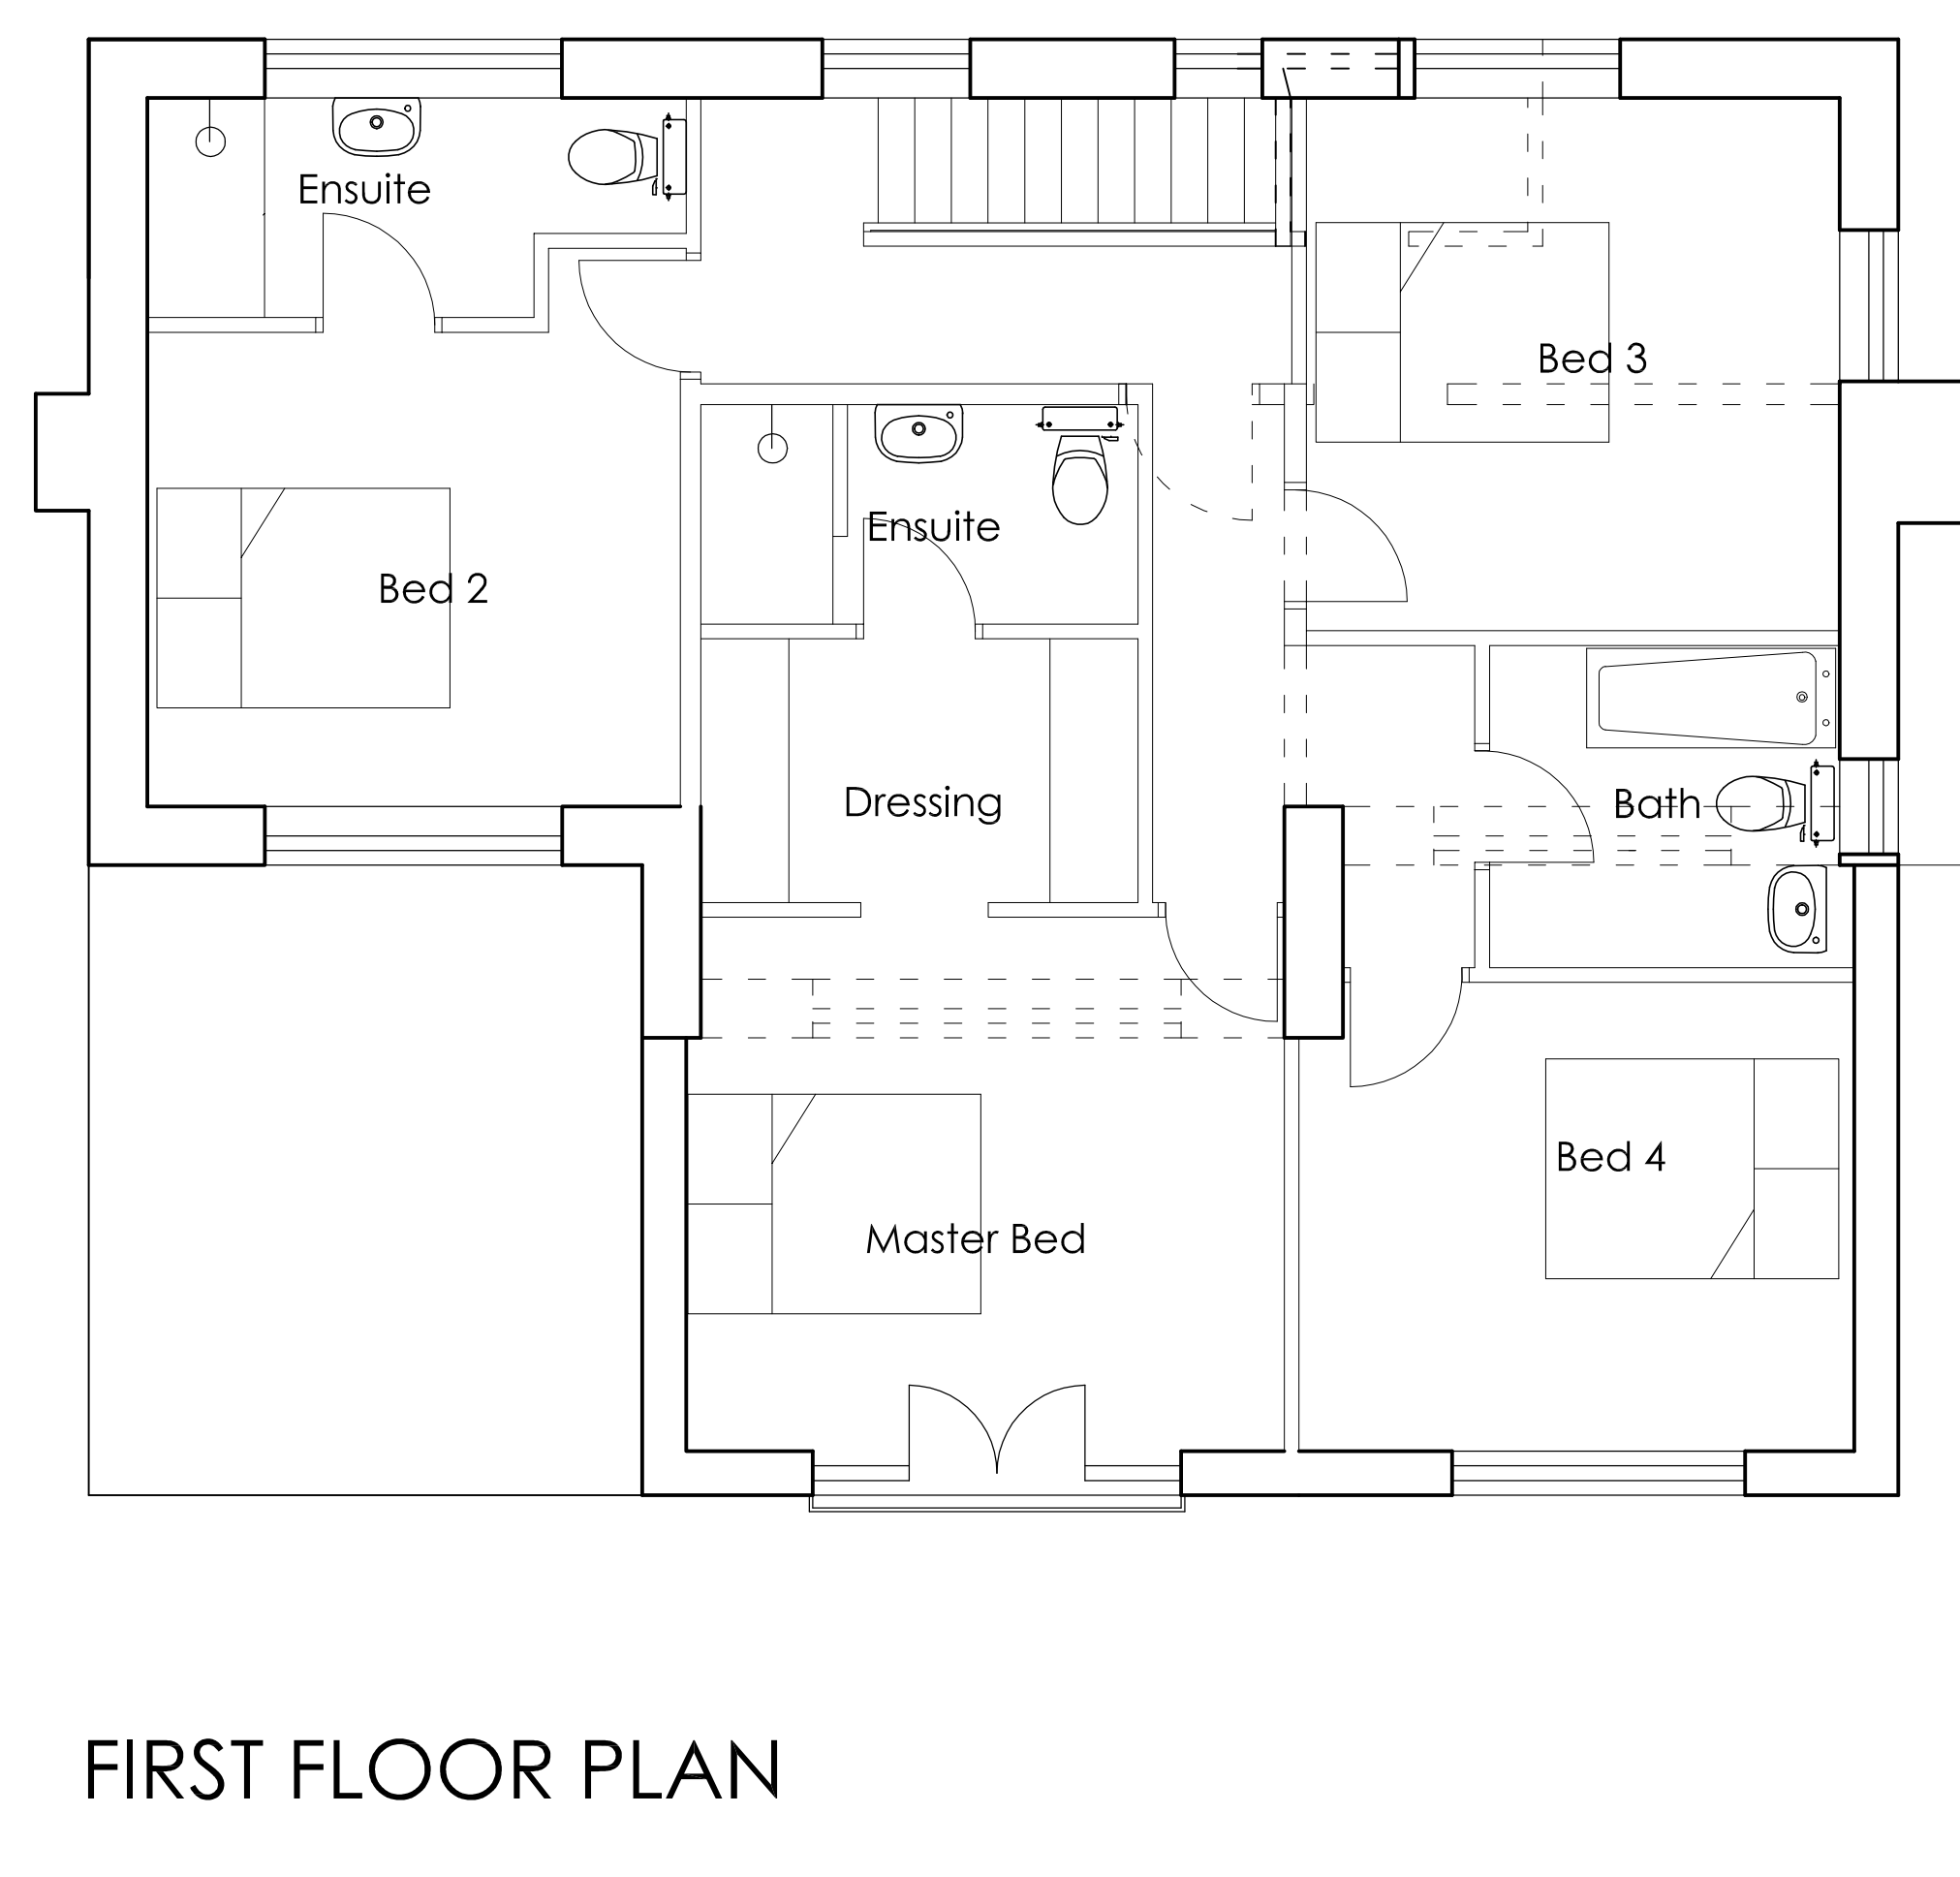

FIRST FLOOR PLAN

**Square One Architecture**  
 Architecture | Designers | Project Management  
 7 Hoyle Ing, Linthwaite, Huddersfield, HD7 5RX  
 Tel: (01484) 843346  
 Email: square1architecture@outlook.com  
 Web: squareonearchitecture.co.uk

Client.	Mr & Mrs Hans	Issue.	Planning Application
Drawing Title			
<b>PROPOSED DRAWING</b>			
This drawing is copyright			
Job No.	H17037	Sheet No.	15
Revisions.	E		
Scale.	1:50	Sheet Size.	A1
Date.	SEP 17	Drawn.	PDL

Project. **PROPOSED EXTENSION AND ALTERATIONS TO HOUSE AT No. 1 BUTTERNAB ROAD, HUDDERSFIELD.**