



IF IN ANY DOUBT PLEASE ASK THE ARCHITECT FOR CLARIFICATION.
 DO NOT SCALE FROM DRAWING. ALL DIMENSIONS TO BE CHECKED ON SITE.
 THE COPYRIGHT FOR THESE DRAWINGS REMAINS THE PROPERTY OF THE ARCHITECT.
 THEY MUST NOT BE REPRODUCED IN ANY WAY WITHOUT THE ARCHITECT'S PRIOR
 WRITTEN CONSENT.

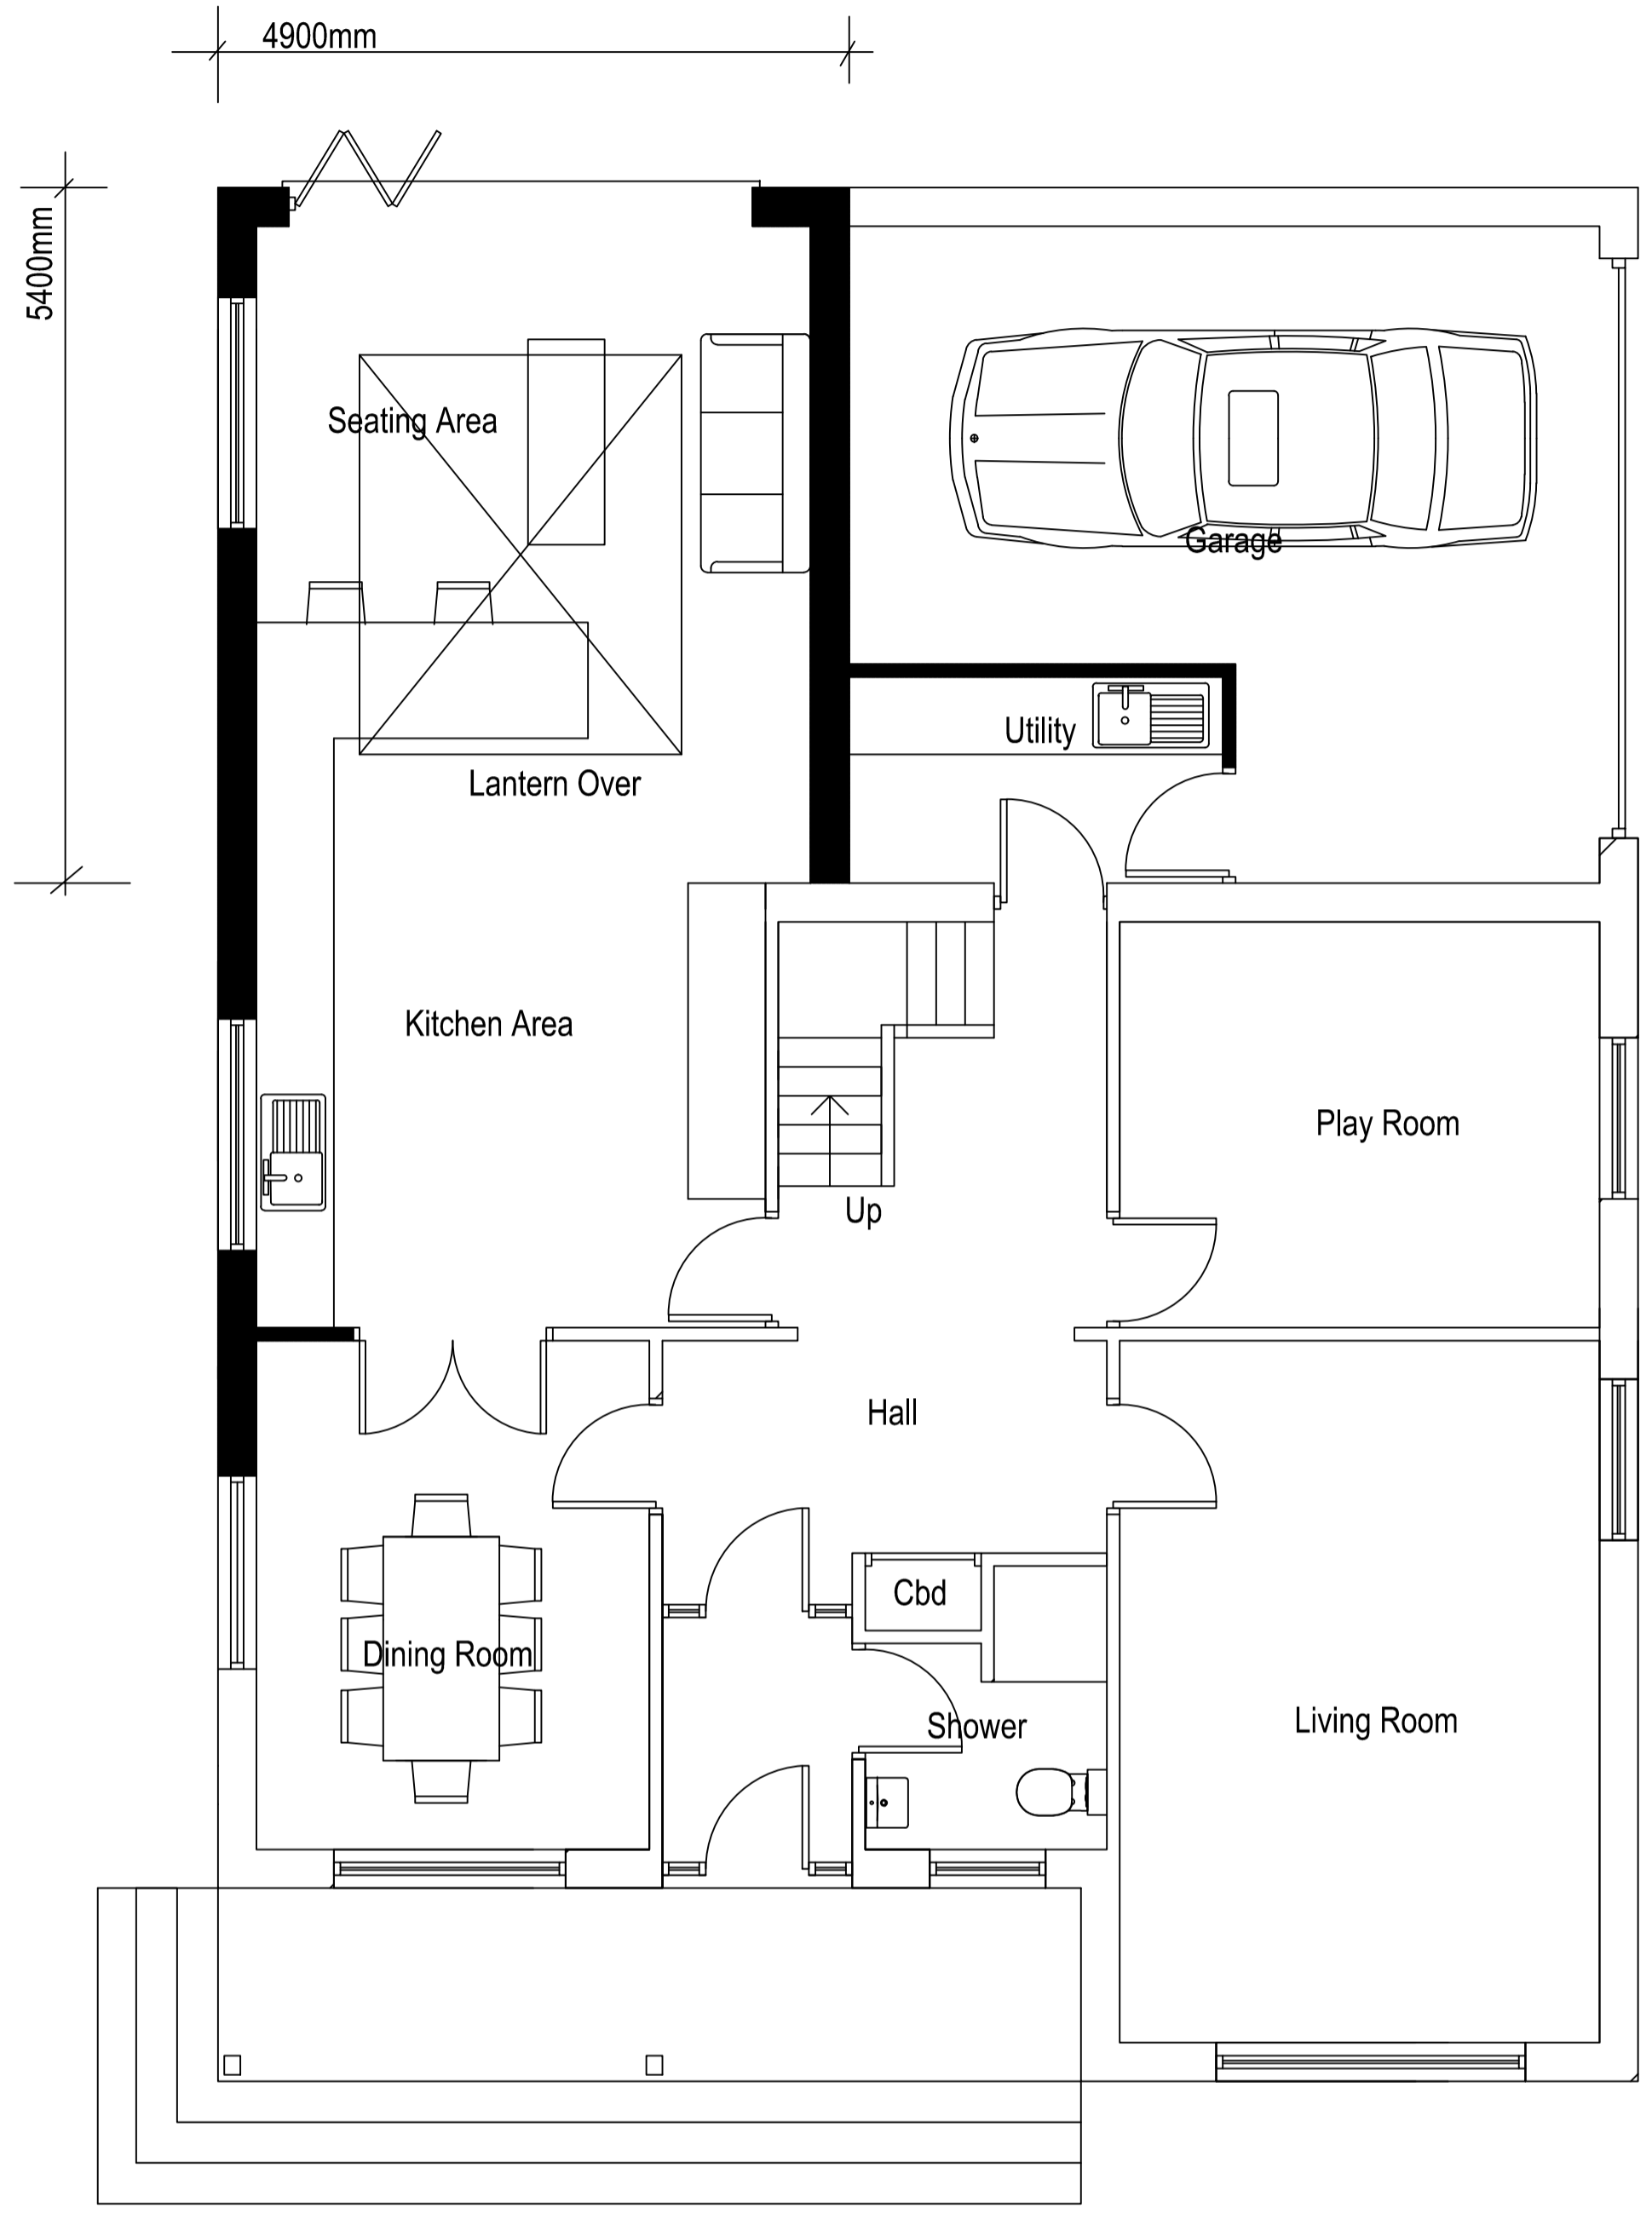

PROPOSED GROUND FLOOR PLAN

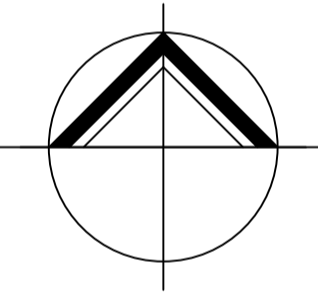

**NORTHERN
 DESIGN
 PARTNERSHIP**

Chartered Architects
 THE CHAPEL
 MILLMOOR ROAD
 MELTHAM
 HUDDERSFIELD HD9 5JU
 TELEPHONE (01484) 854848
 FAX (01484) 854949

CLIENT
 MR & MRS WHITLEY

PROJECT
 PROPOSED EXTENSION
 2 HAS SOCKS ROAD
 MELTHAM

DRAWING TITLE
 PROPOSED GROUND FLOOR PLAN
 ALTERNATIVE PROPOSAL

Rev.	Notes	Date	Drawn
A	Kitchen Extension	01/11	AD

SCALE 1:50 @ A1 06/16 MG

PROJECT No. 1583	DRAWING No. 02	Rev. A
---------------------	-------------------	-----------