




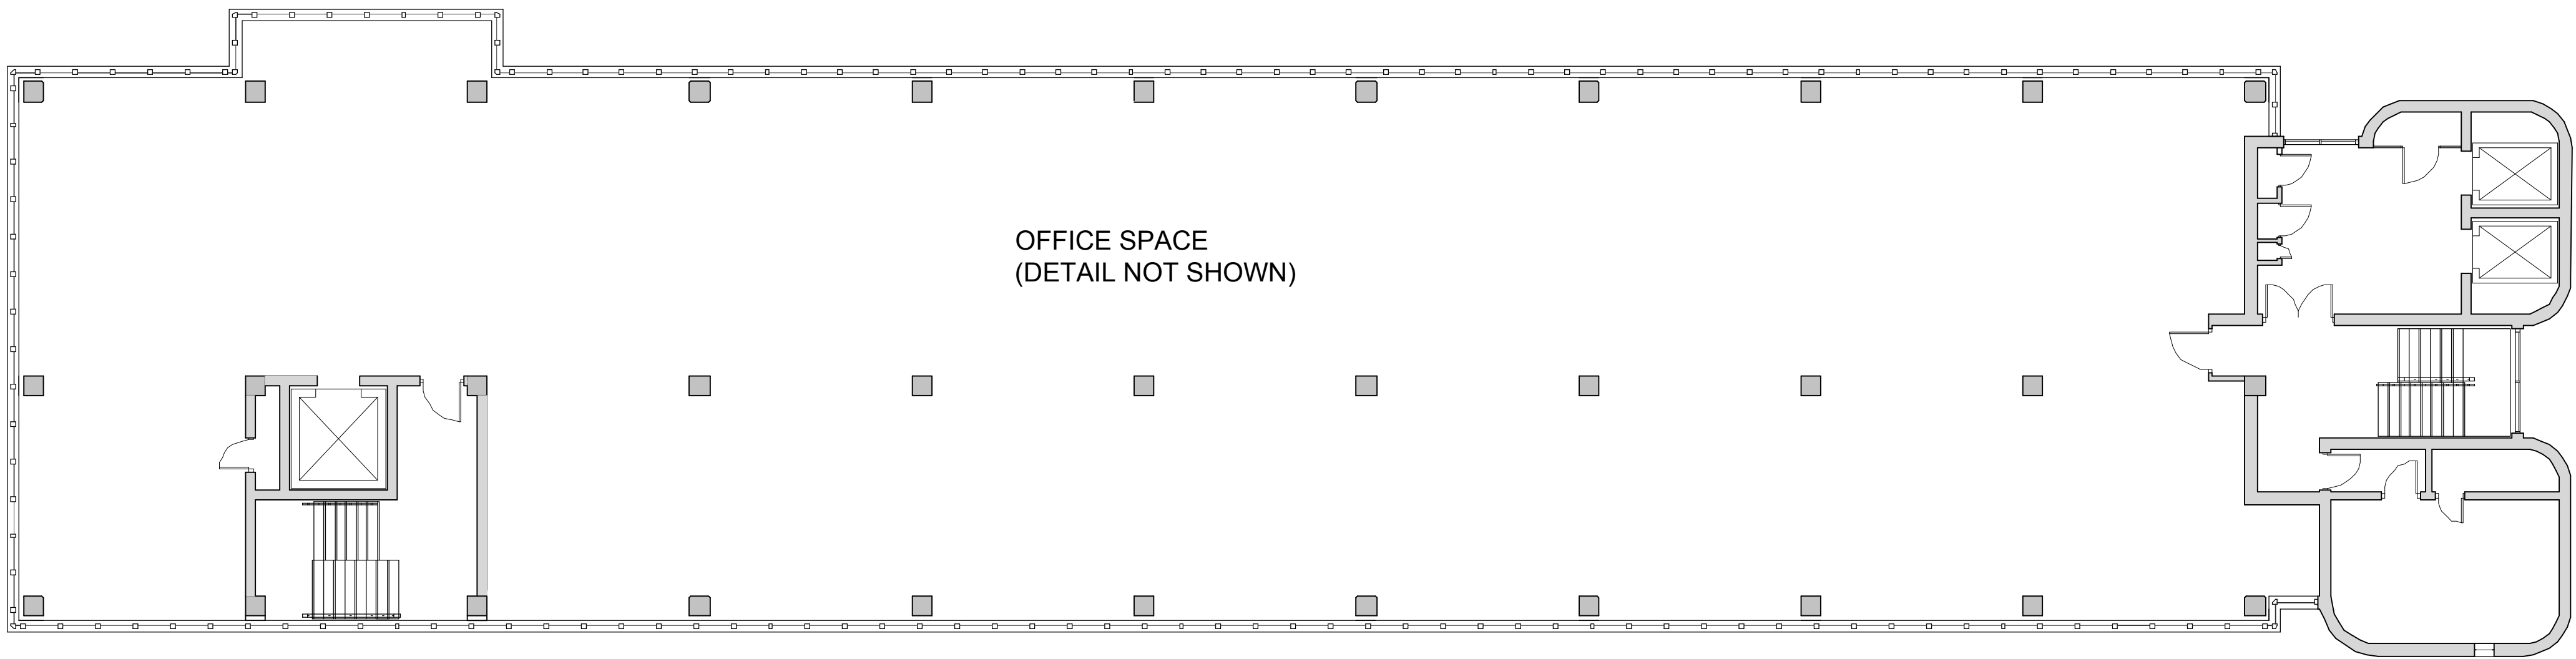

THIRD-EIGHTH FLOOR PLAN
AS EXISTING
1:100 @ A1

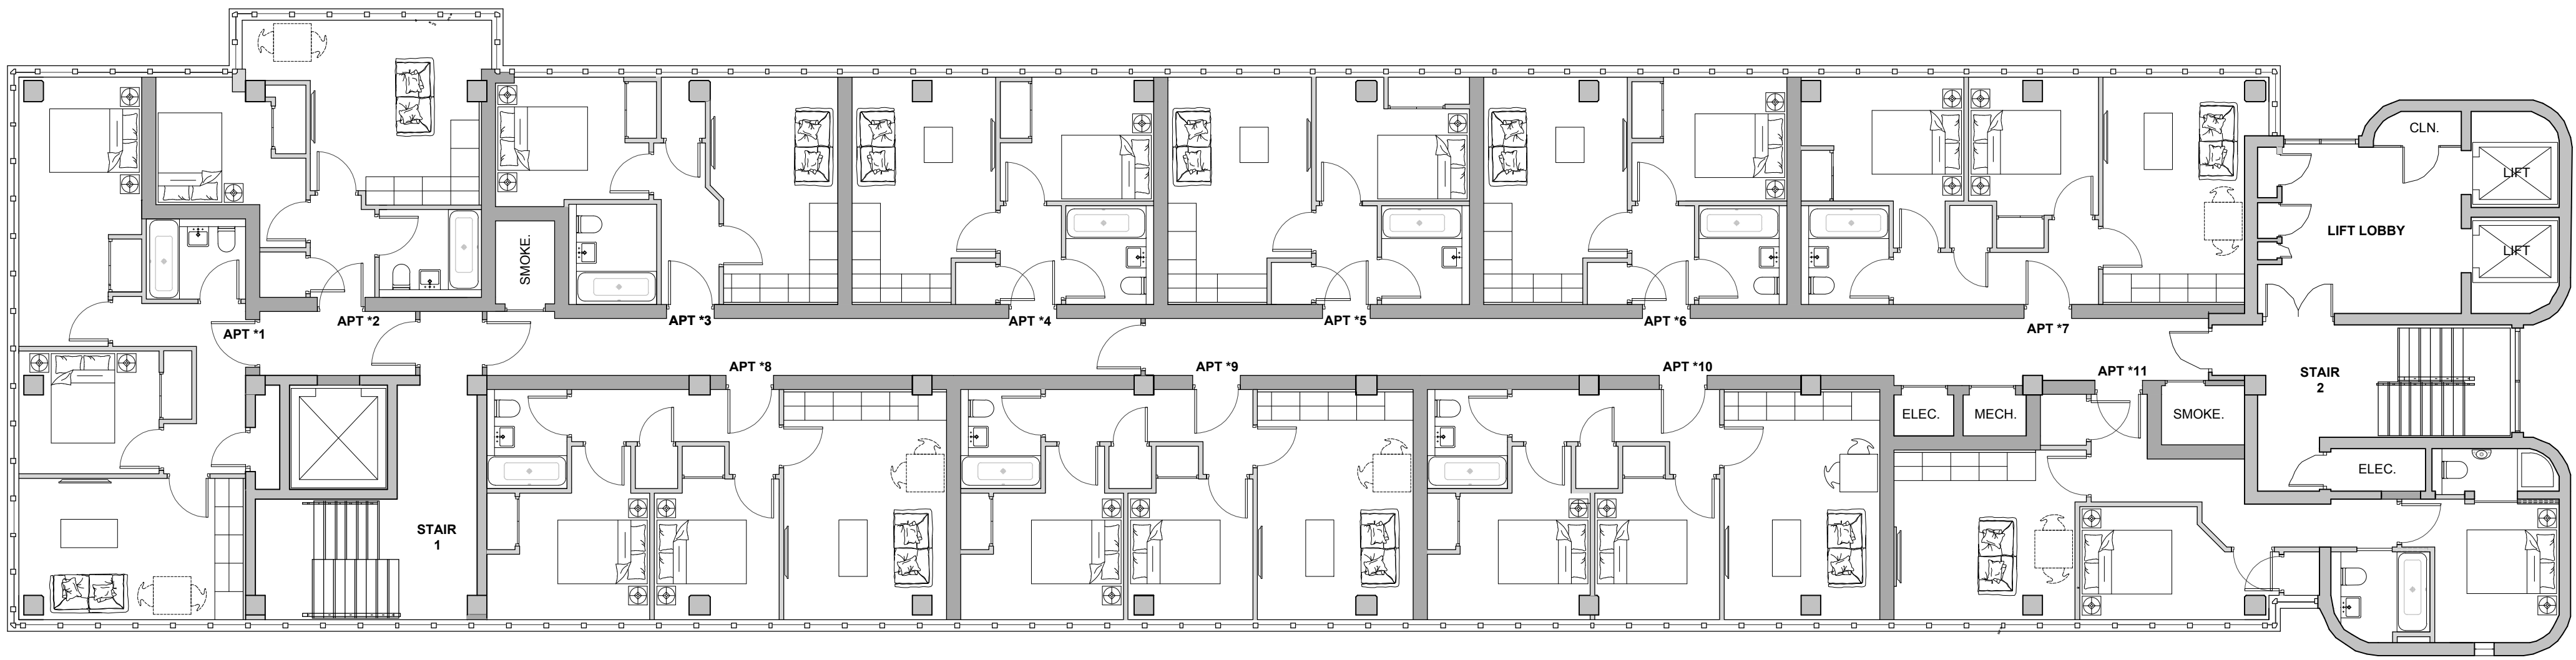

THIRD-EIGHTH FLOOR PLAN
AS PROPOSED
1:100 @ A1

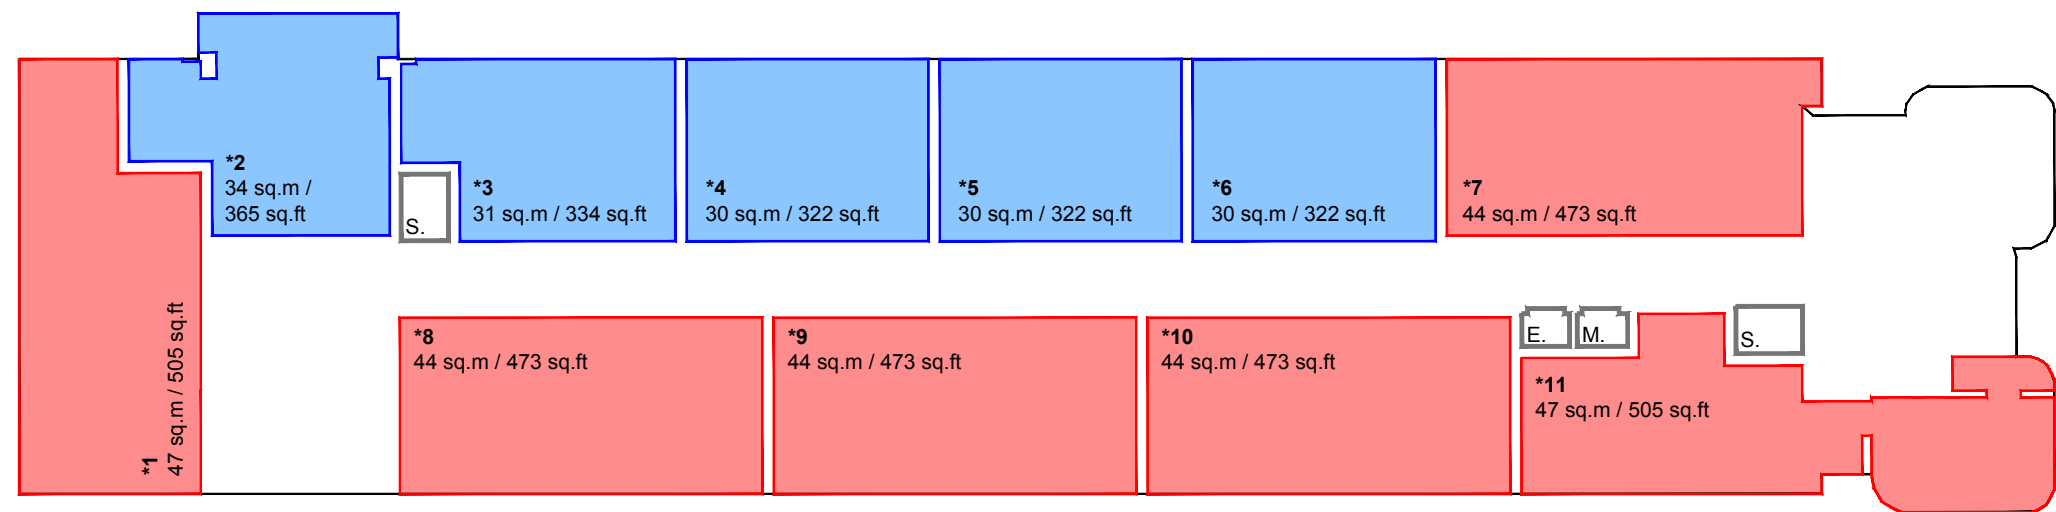

GENERAL NOTES:

WRITTEN DIMENSIONS TO TAKE PRECEDENT OVER SCALED DIMENSIONS.

MAIN CONTRACTOR TO CONFIRM ALL DIMENSIONS ON SITE PRIOR TO COMMENCING CONSTRUCTION OR MANUFACTURE TO ENSURE ACCURACY.

DRAWING STATUS:

- | | |
|--|---|
| ☐ PRELIMINARY ISSUE | ☐ PRE-CONSTRUCTION |
| ☒ PLANNING ISSUE | ☐ TENDER ISSUE |
| ☐ BUILDING REGULATIONS | ☐ CONSTRUCTION ISSUE |
| | ☐ RECORD ISSUE |

NOTE: ONLY 'CONSTRUCTION ISSUE' DRAWINGS ARE TO BE USED ON SITE

DRAWING REVISIONS:

- | | |
|--------|---|
| REV 01 | 11.09.17
PD (PRIOR NOTIFICATION) SUBMISSION |
| REV 02 | 31.10.17
INTERNAL LAYOUTS REVISED TO SUIT CLIENT COMMENTS.
PD (PRIOR NOTIFICATION) SUBMISSION |

PROJECT TITLE: CROWN HOUSE,
SOUTHGATE,
HUDDERSFIELD
HD1 6QN

CLIENT: UVEE

DRAWING TITLE: THIRD - EIGHTH FLOOR PLANS
AS PROPOSED

SCALE: 1:100/200 @ A1

DRAWING NO: R1056-042 R2

DAWSON WILLIAMSON
ARCHITECTS

Hope Park Business Centre Bradford, BD5 8HB
0 1 2 7 4 5 5 1 3 0 0
info@dawsonwilliamson.co.uk
www.dawsonwilliamson.co.uk

THE DETAILS SHOWN ON THIS DRAWING ARE CONFIDENTIAL & THE DRAWING IS THE EXCLUSIVE PROPERTY OF DAWSON WILLIAMSON LTD. NO USE, COPY OR DISCLOSURE OF THE DRAWING MAY BE MADE WITHOUT OUR PERMISSION & THE DRAWING MUST BE RETURNED TO DAWSON WILLIAMSON LTD WHEN REQUIRED.
© Dawson Williamson Ltd 2017

