




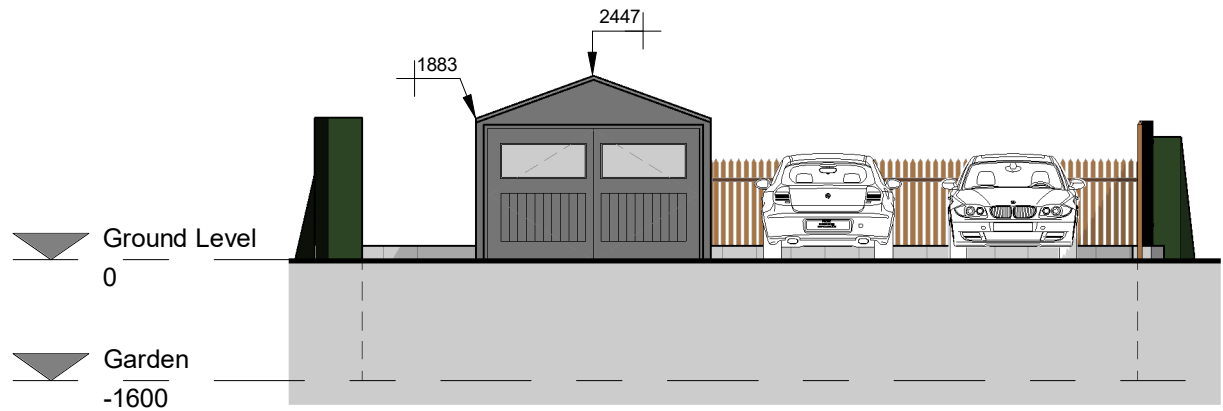


Front Elevation (South Facing)
1 : 100

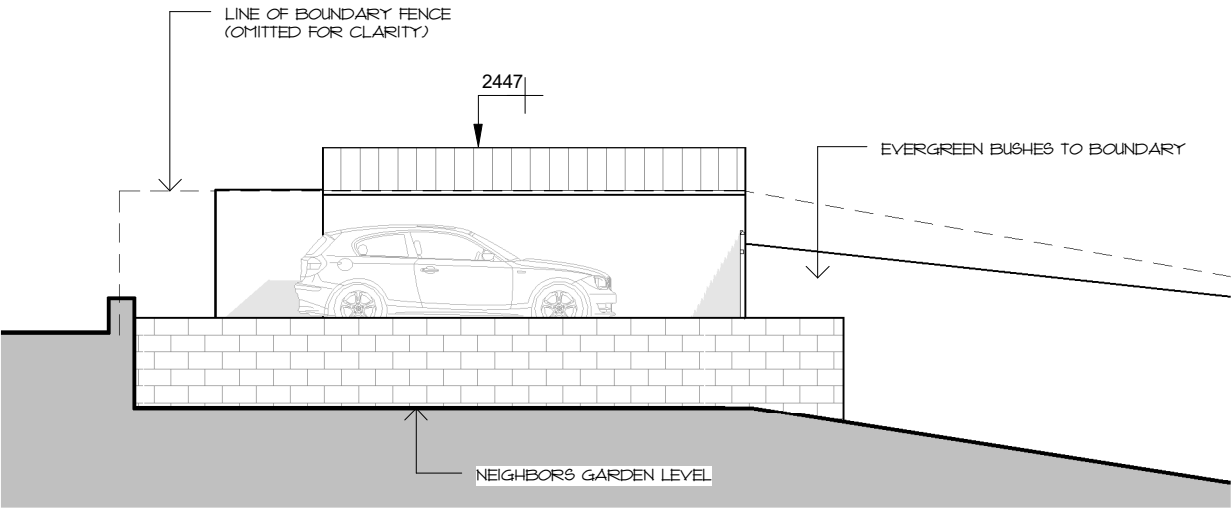


Side Elevation (East Facing)
1 : 100

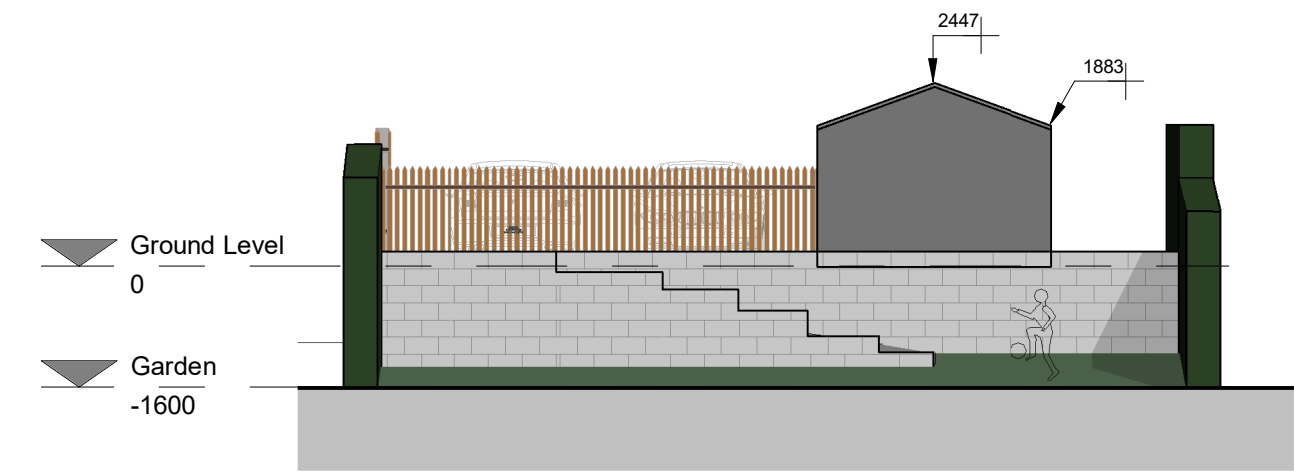


Rear Elevation (North Facing)
1 : 100

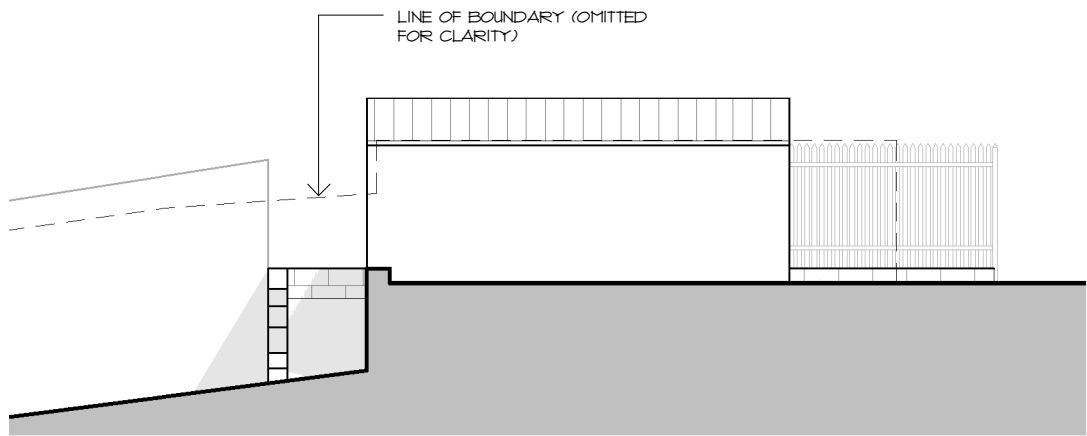


Side Elevation (West Facing)
1 : 100

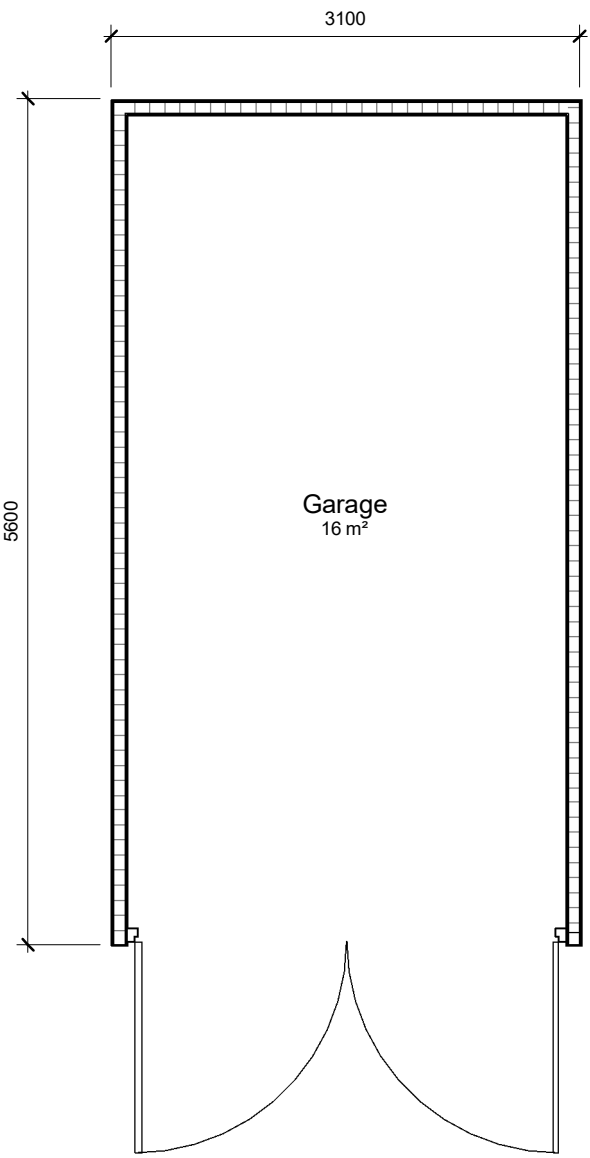

Garage Plan
1 : 50

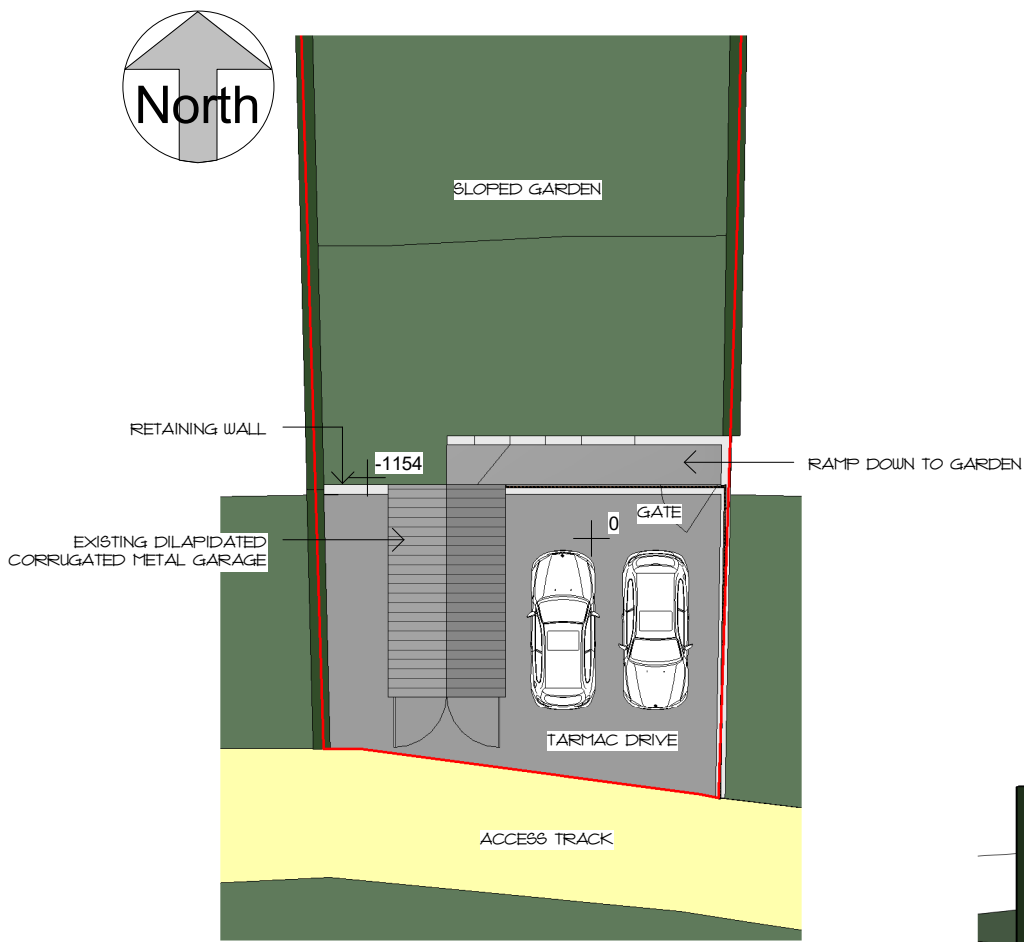

Site Plan
1 : 200

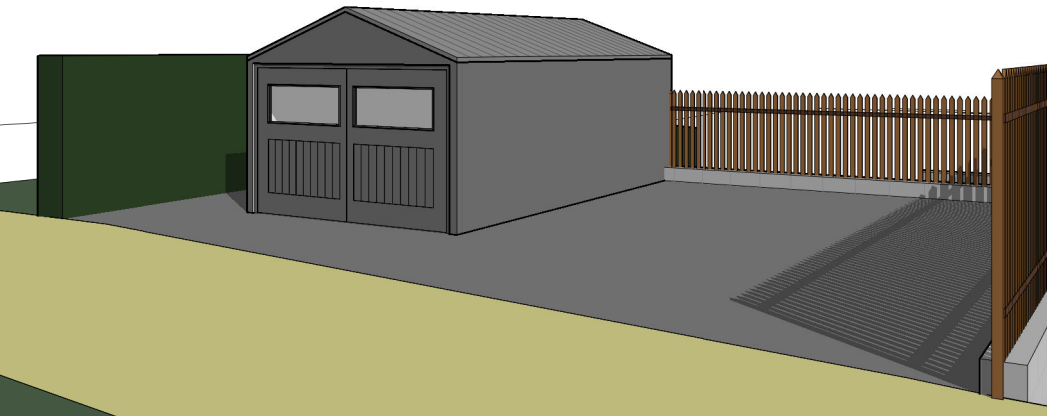

Perspective View

0	SCALE 1:50	5m
0	SCALE 1:100	10m
0	SCALE 1:200	20m
0	SCALE 1:500	50m
0	SCALE 1:1250	125m



Cadvis3d
....making dreams happen
ARCHITECTURAL DESIGN SERVICES
Tel: 01484 937123 / 07955 898269
Email: info@cadvis3d.co.uk

© This drawing may not be copied without written prior permission

The Towers, 237 Wakefield Rd, Lepton,
Huddersfield, West Yorkshire, HD8 0DH
3-5 Wormalds Yard, 1st Floor, King Street
Huddersfield, West Yorkshire, HD1 2QR
www.cadvis3d.co.uk

project
Replacement Garage & Workshop,
397 Heatherdeane, Manchester Road,
Marsden HD7 6DP

title
Plans & Elevations - As Existing

client
Mr P Smith

rev	date	dr	app	notes	apprv
scale	As indicated	drawn	PSI		PS
date	NOV 2017	path	G:\work\docs\Architectural\jobs\1789 - Phil, Marsden\Arch\Existing\1789 - existing.rvt		
status		PLANNING			
job no	1789	dwg no	A(00)-01	rev	-