




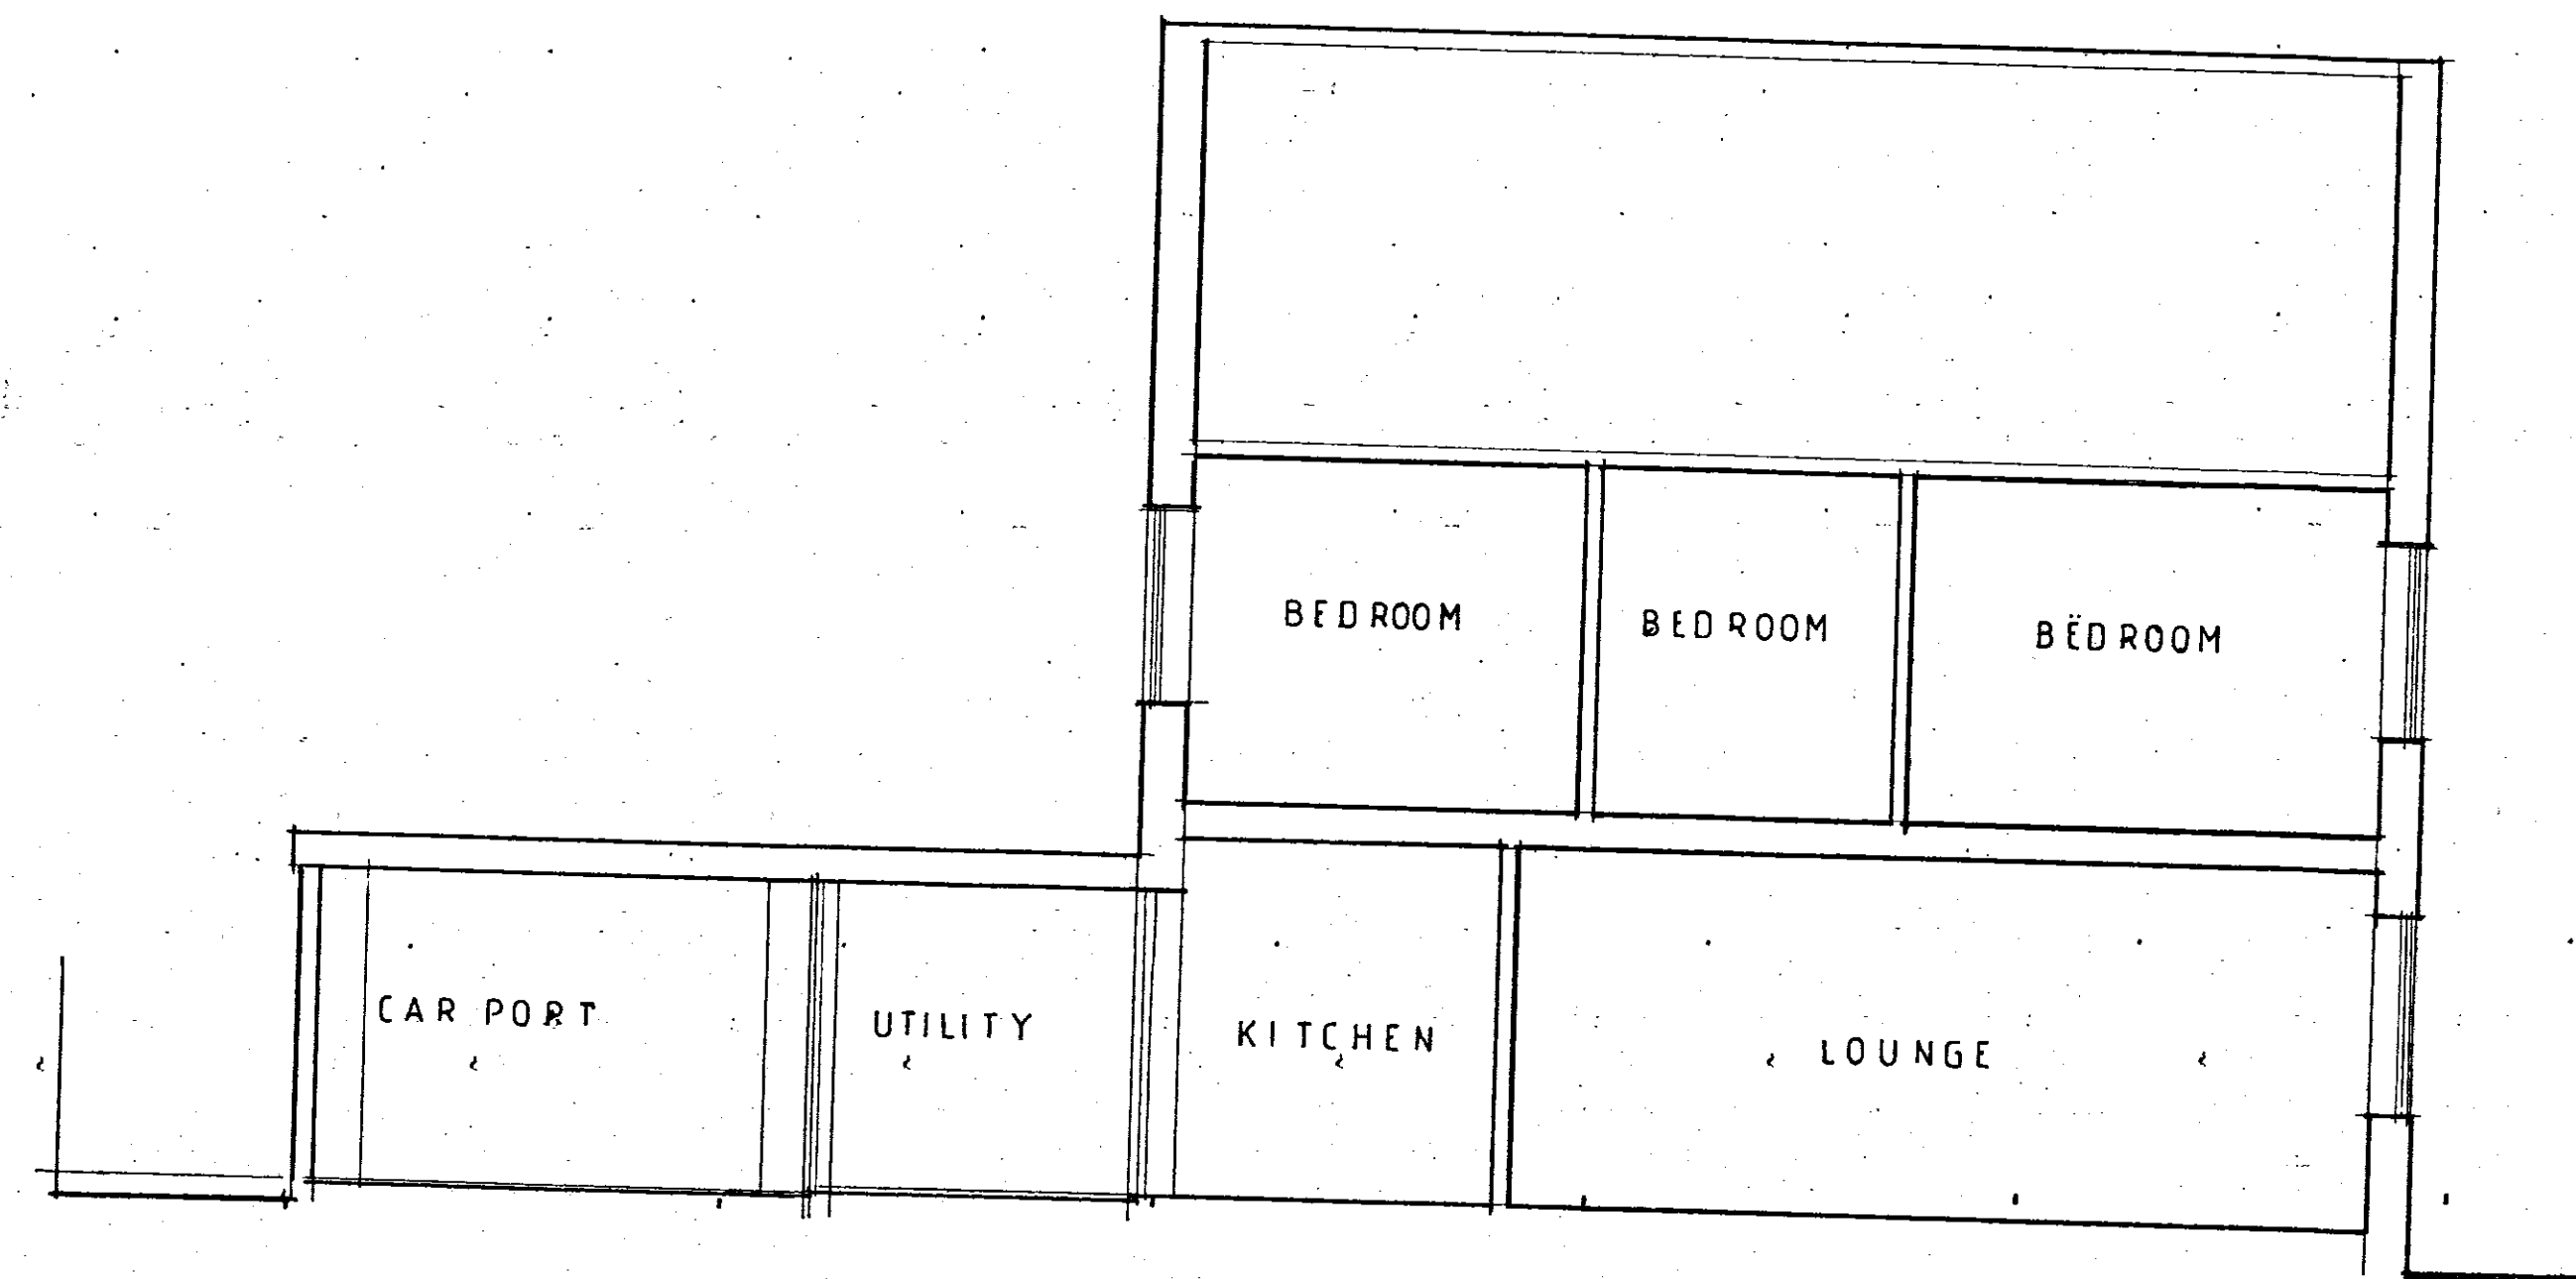


SECTION THRO A-A

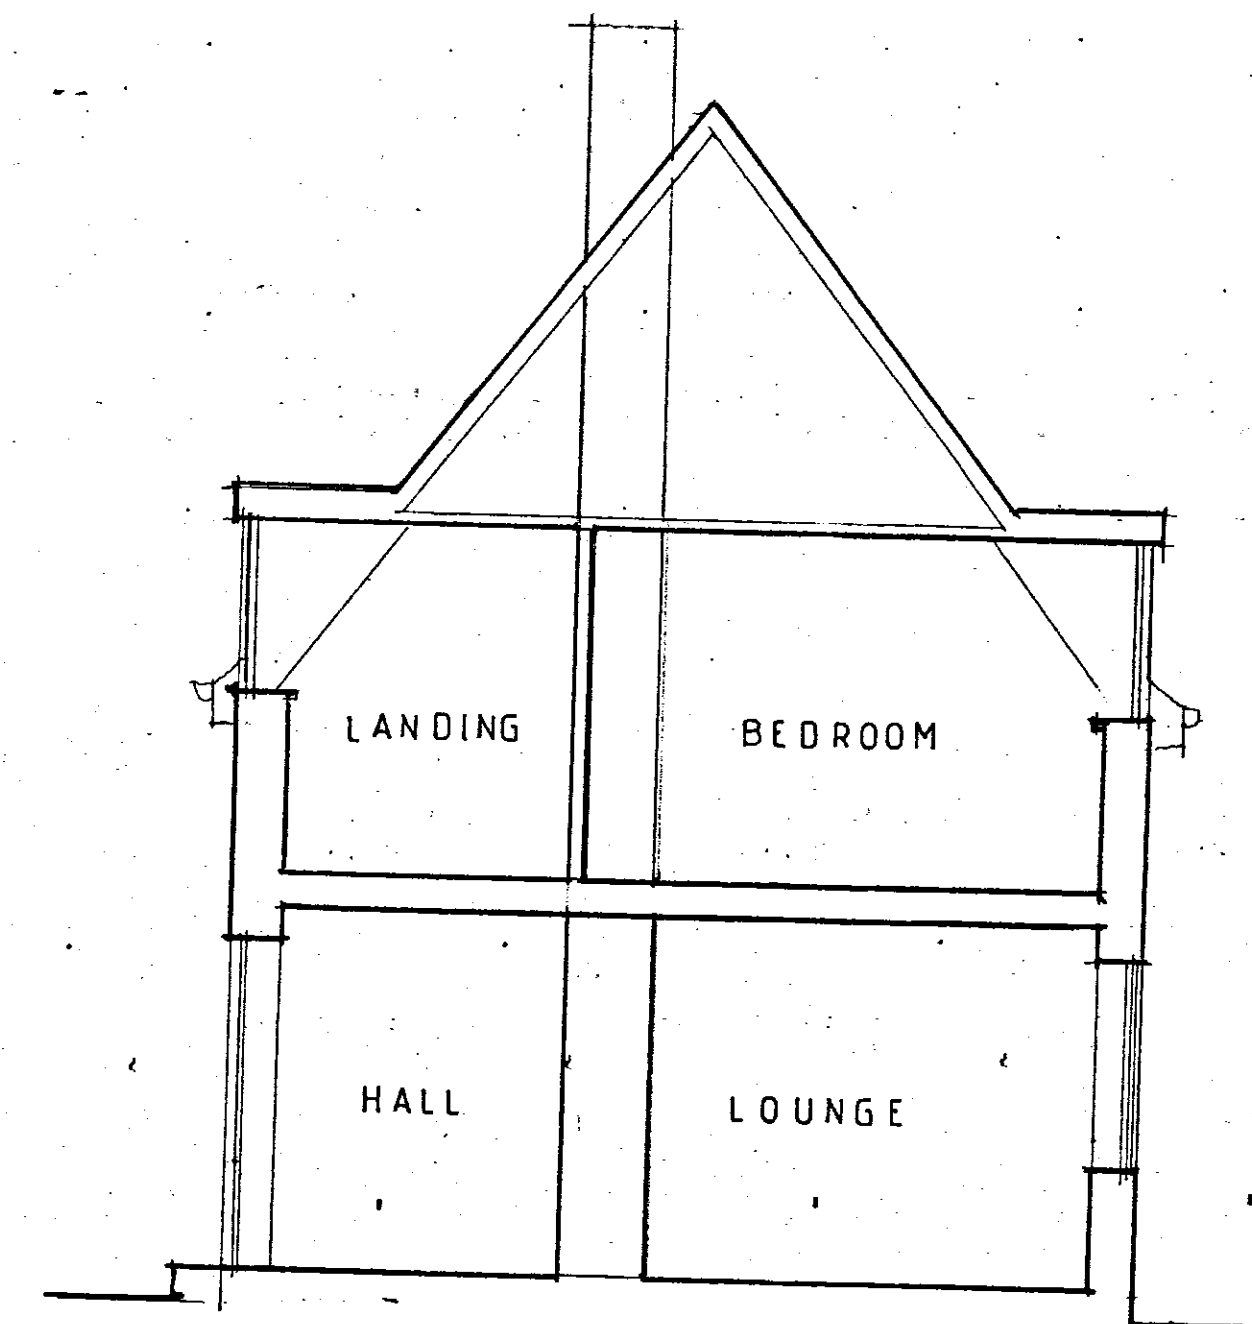

SECTION THRO B-B

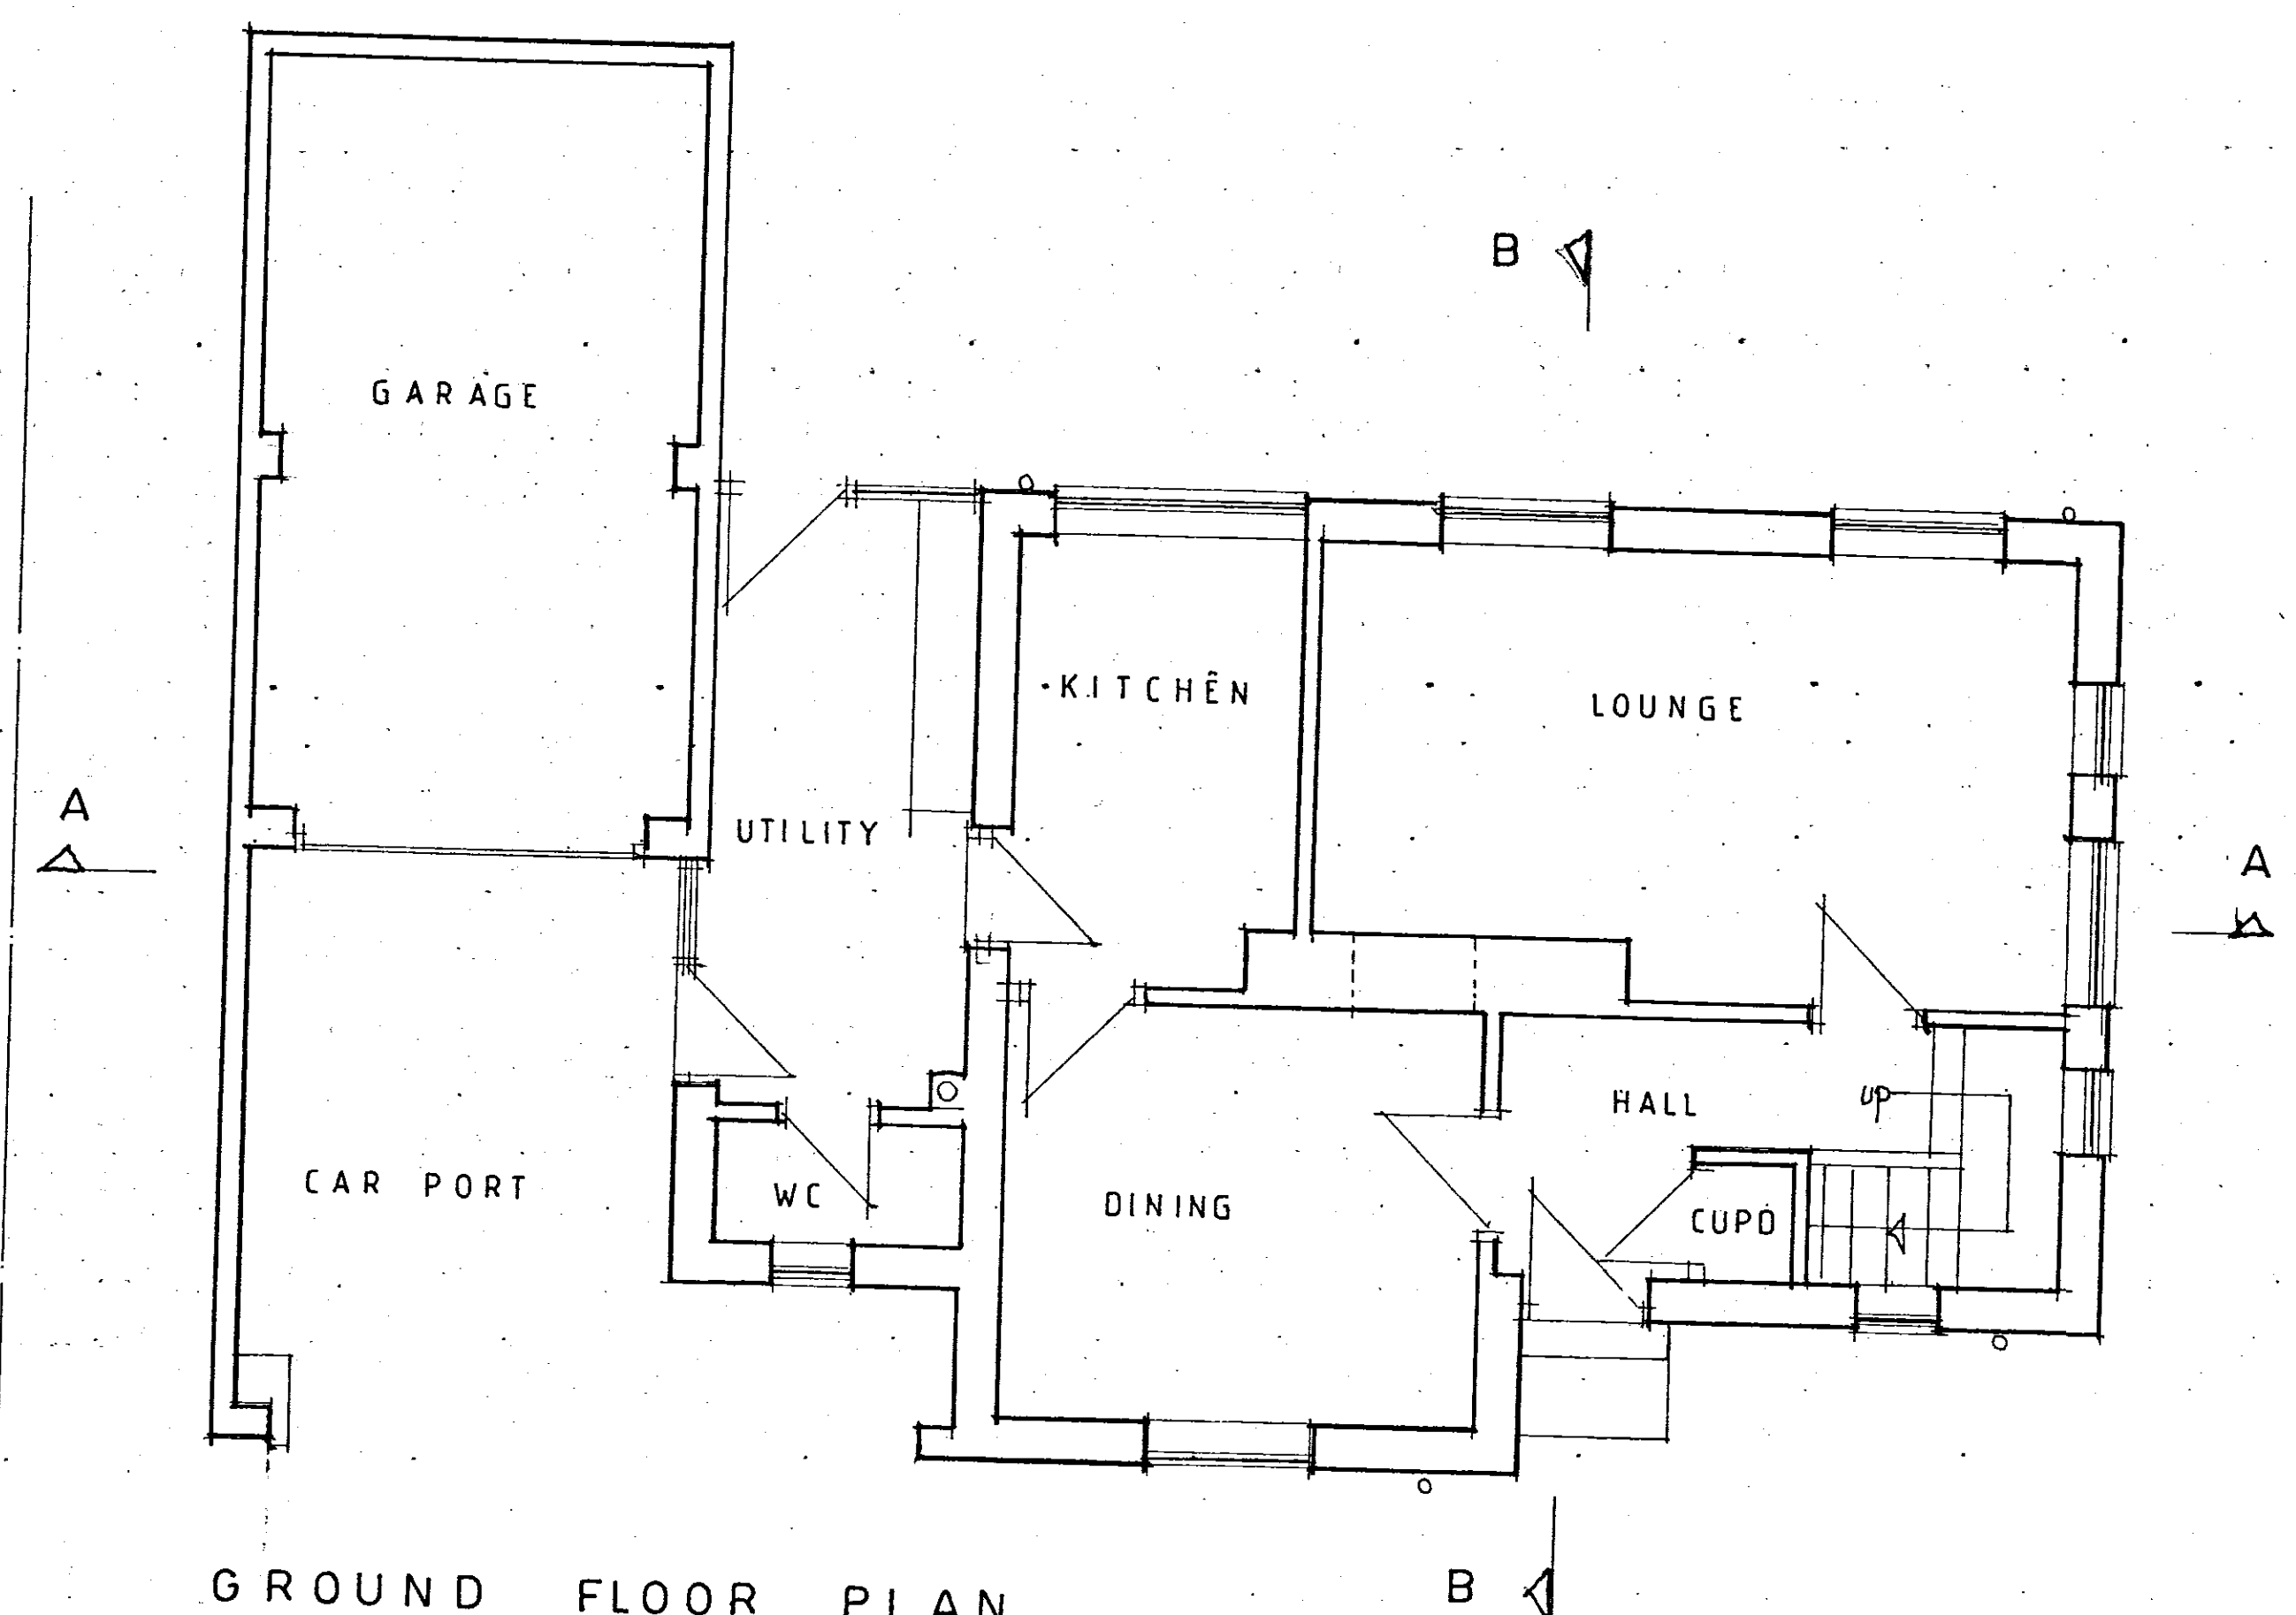

GROUND FLOOR PLAN

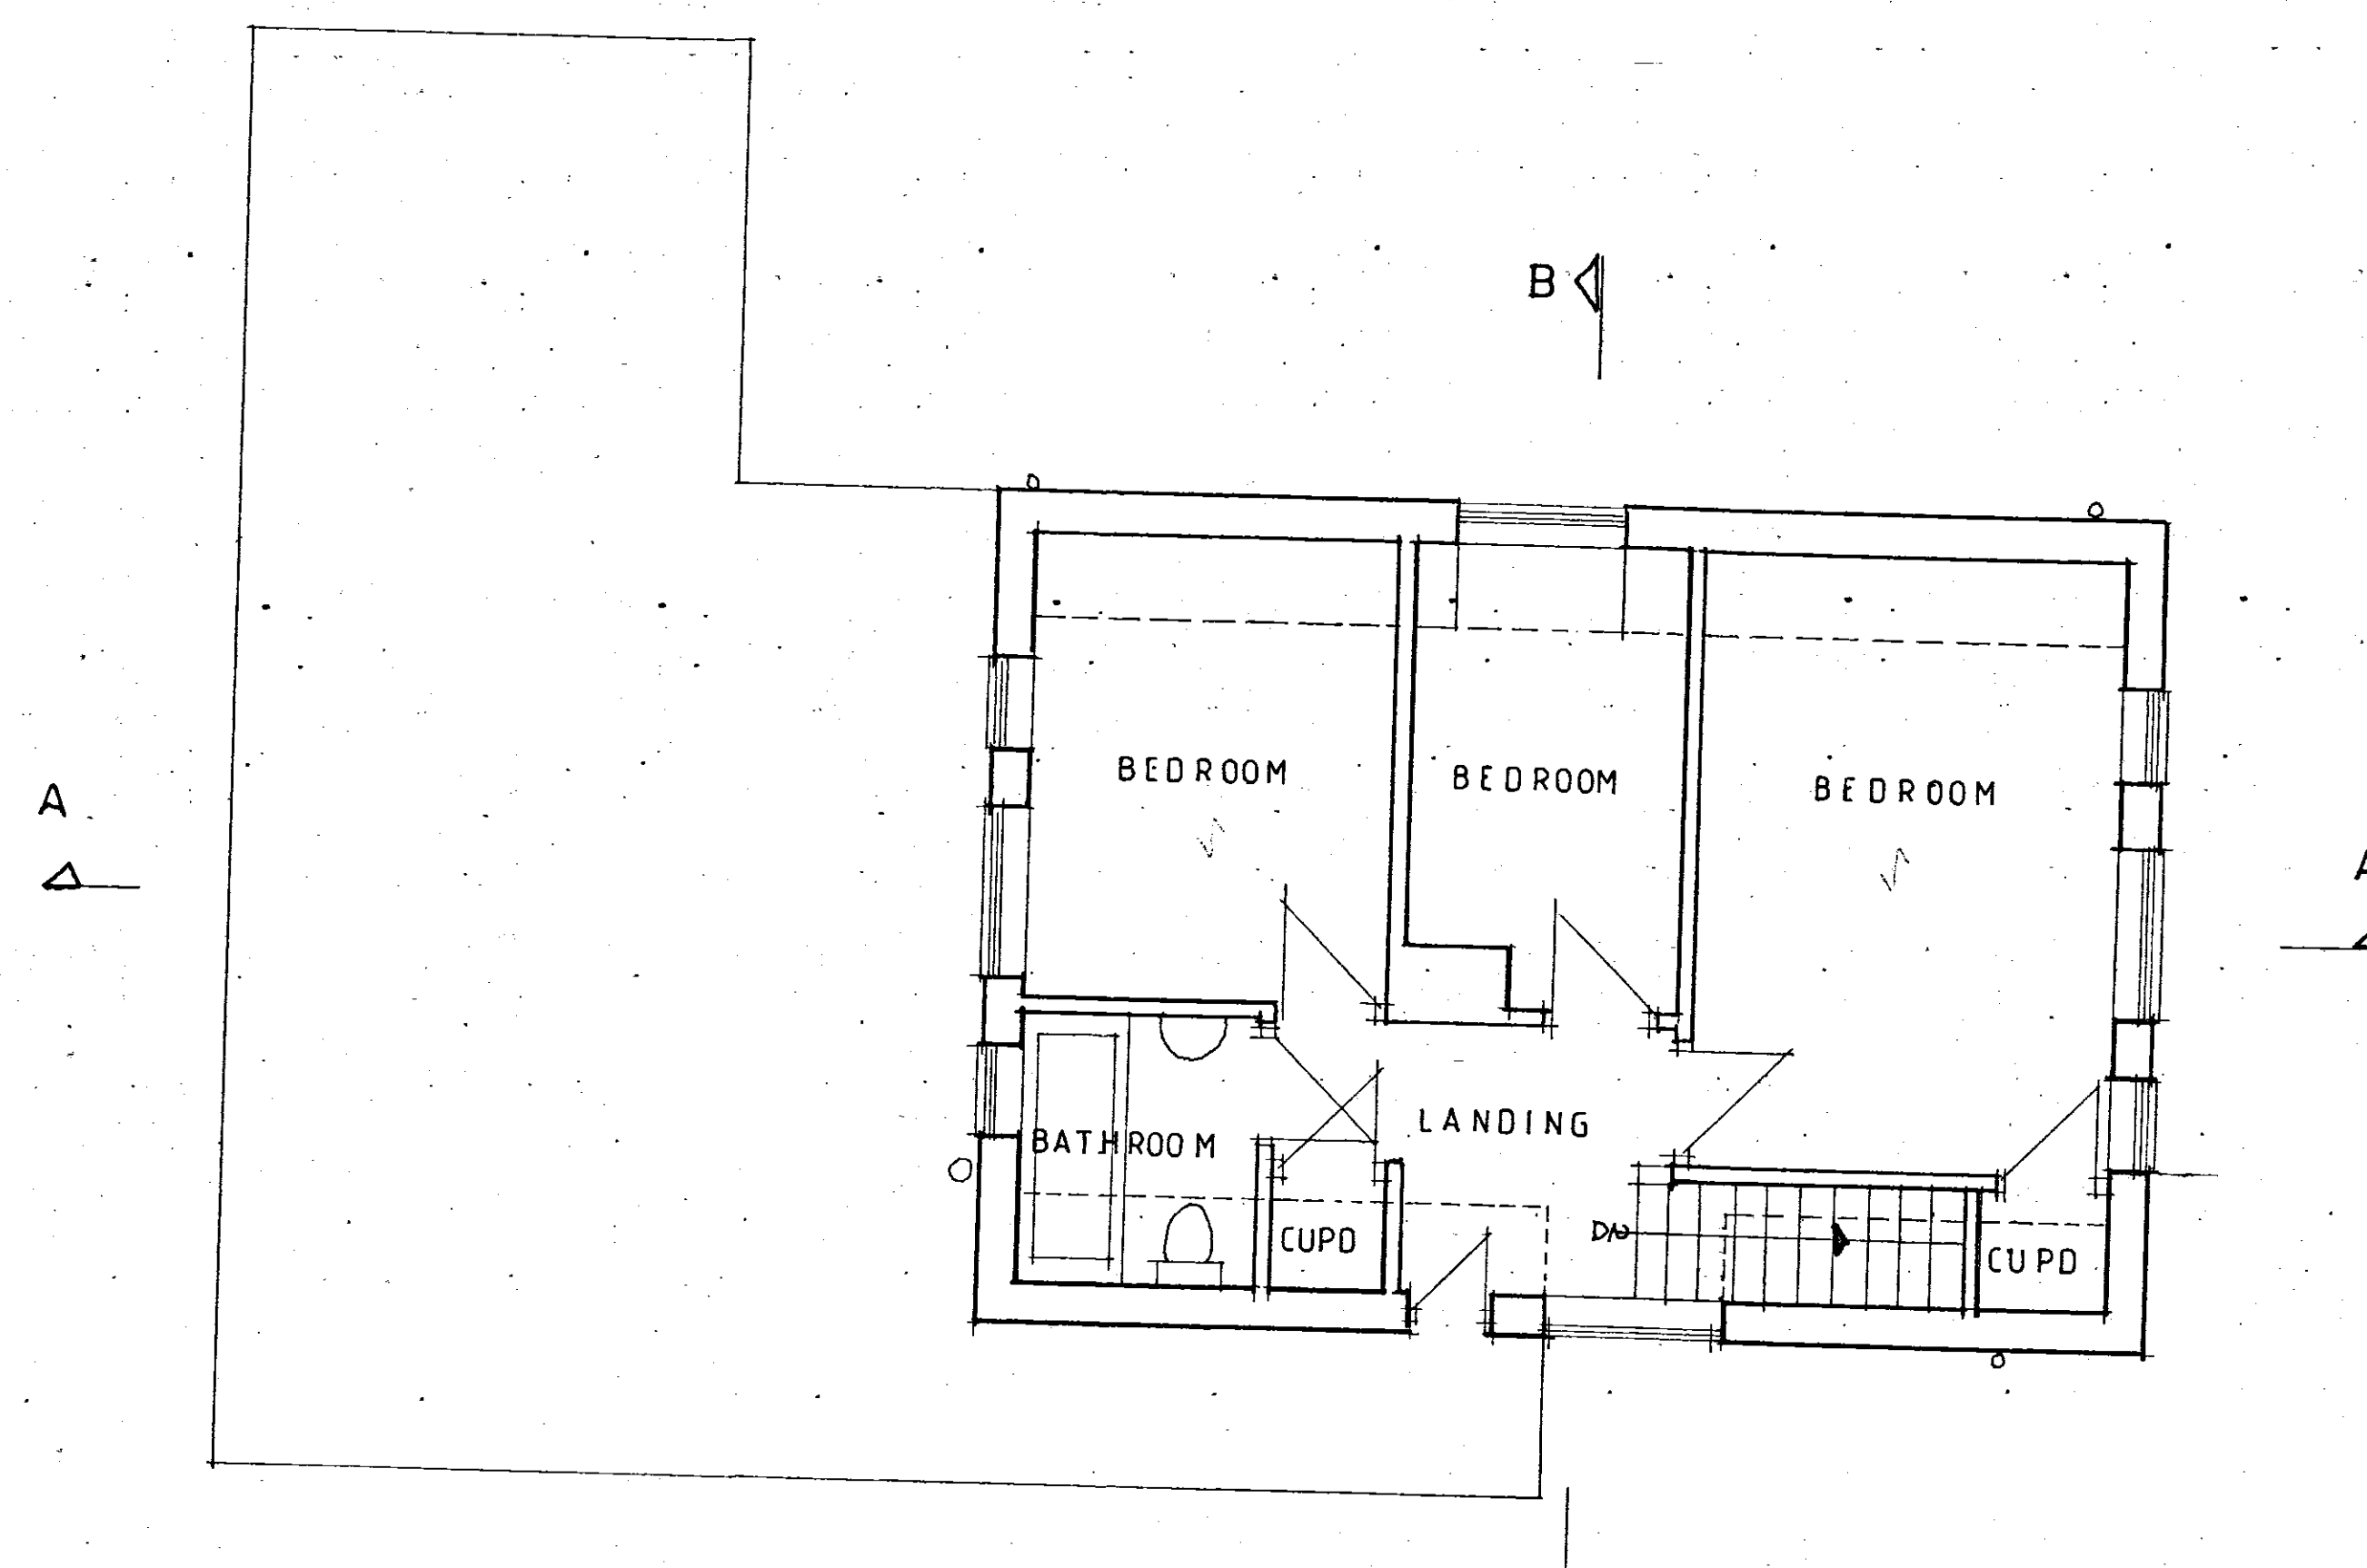

FIRST FLOOR PLAN

PROPOSED EXTENSIONS / MODIFICATIONS
72 HEYBECK LANE TINGLEY
DEWSBURY WF12 7QZ

EXISTING PLANS / SECTIONS

DRG No HL / 100 / 1

SCALE 1:50