




FRONT ELEVATION

SIDE ELEVATION

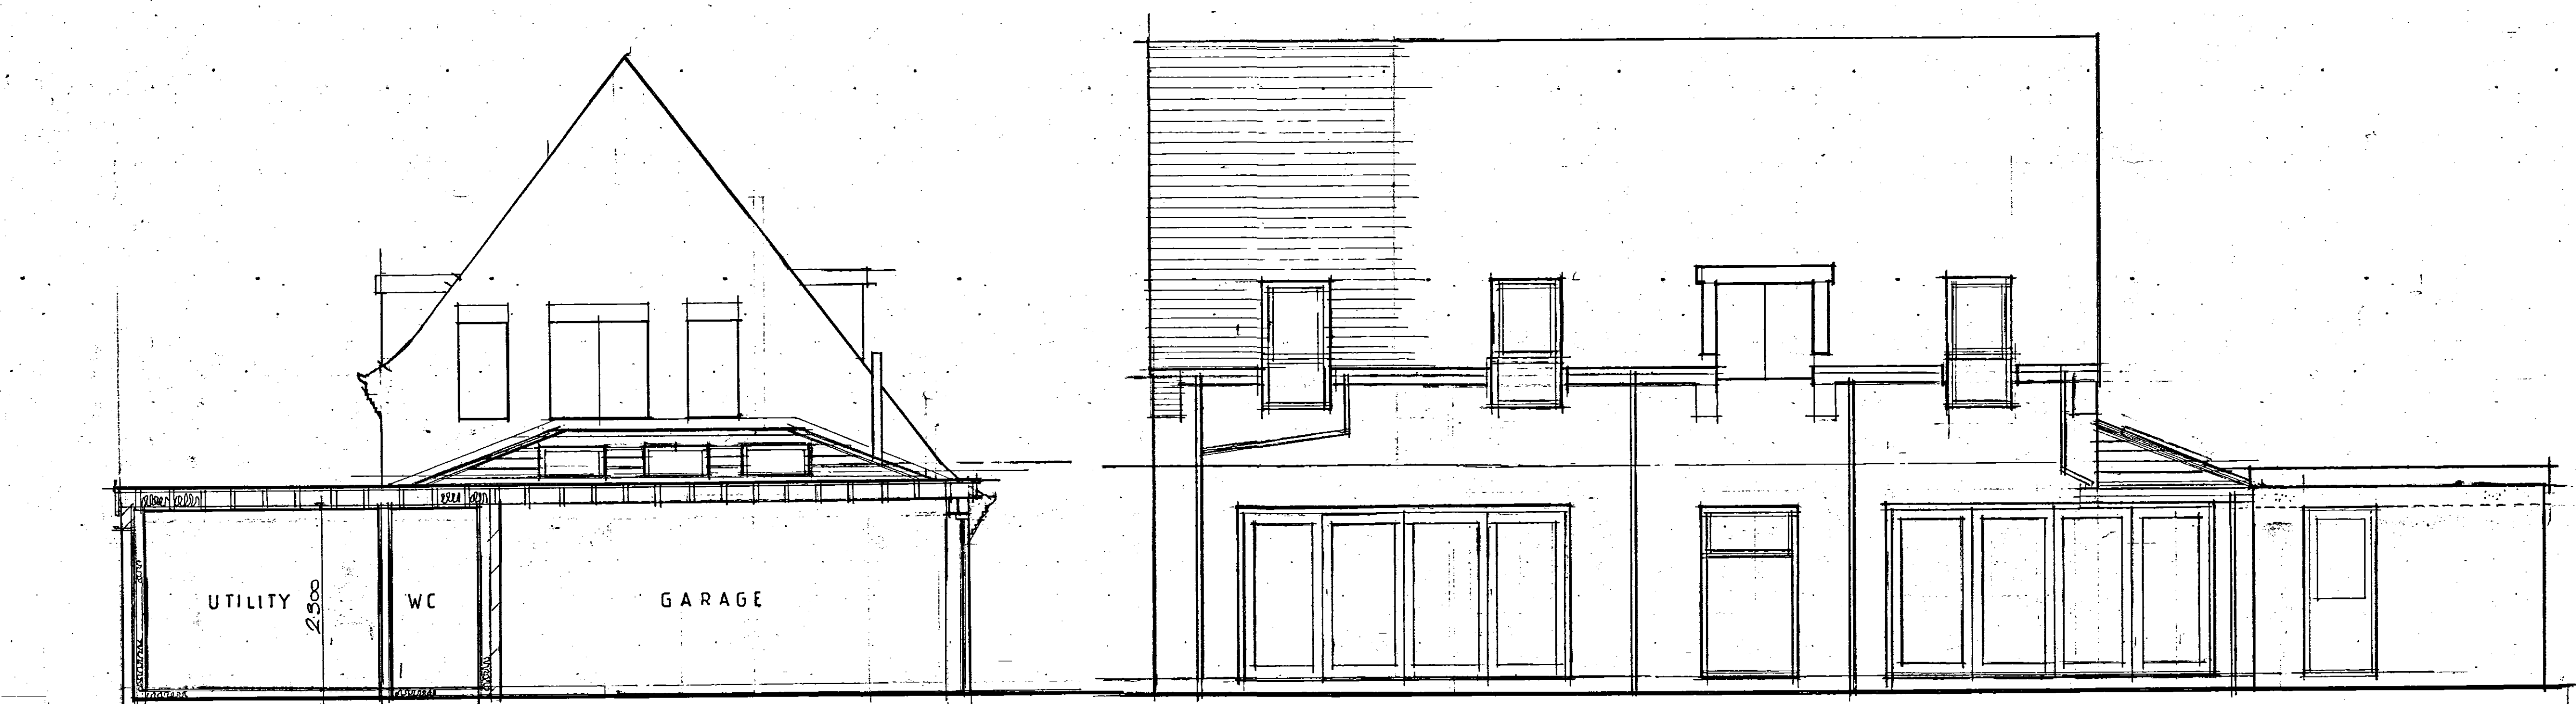

SIDE ELEVATION

REAR ELEVATION

PROPOSED EXTENSIONS / MODIFICATIONS
72 HEYBECK LANE, TINGLEY
DEWSBURY WF12 7QZ

PROPOSED ELEVATIONS

DRG No HL / 100 / 4

SCALE 1:50

DATE OCT 2017