

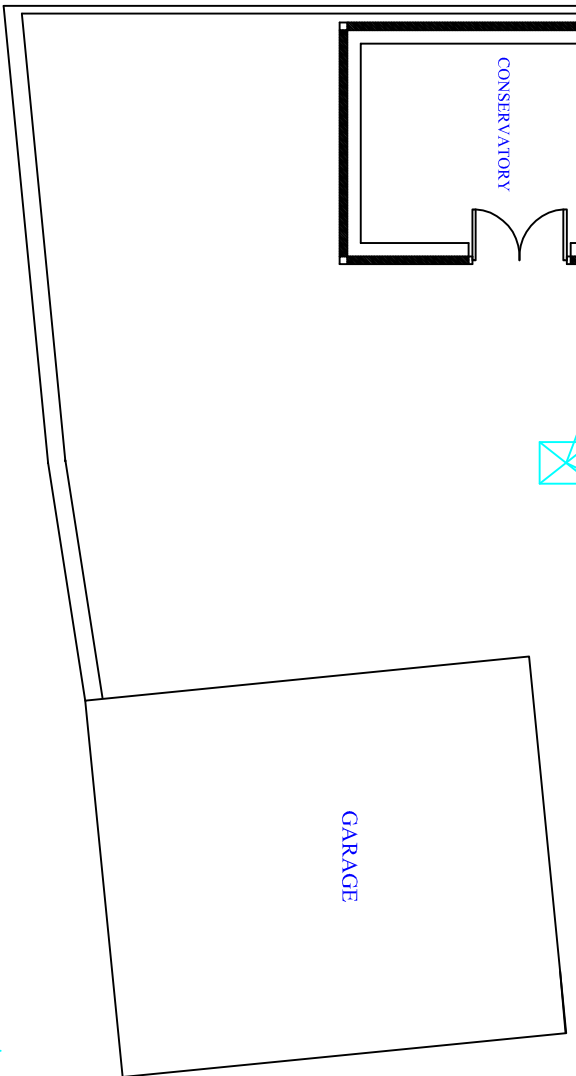
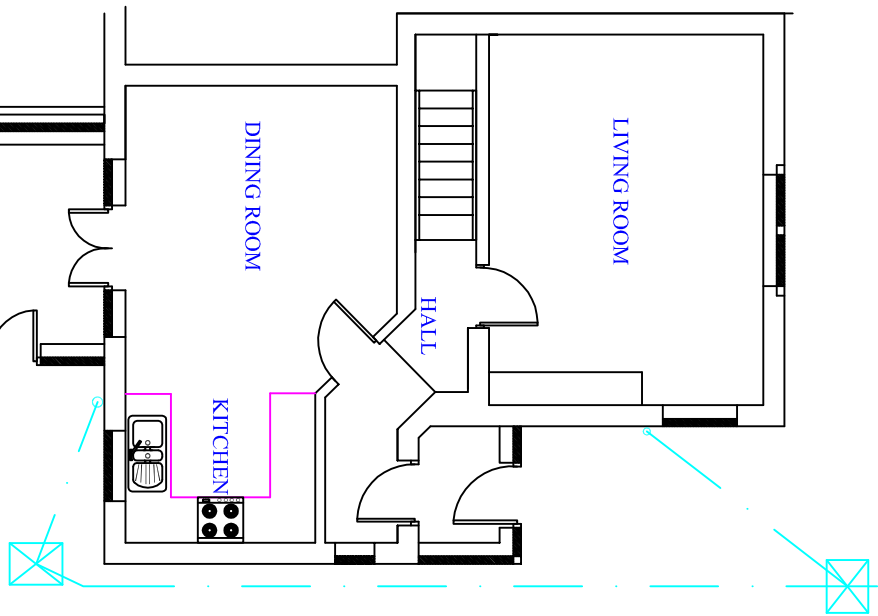



THIS PLAN IS WAITING APPROVAL

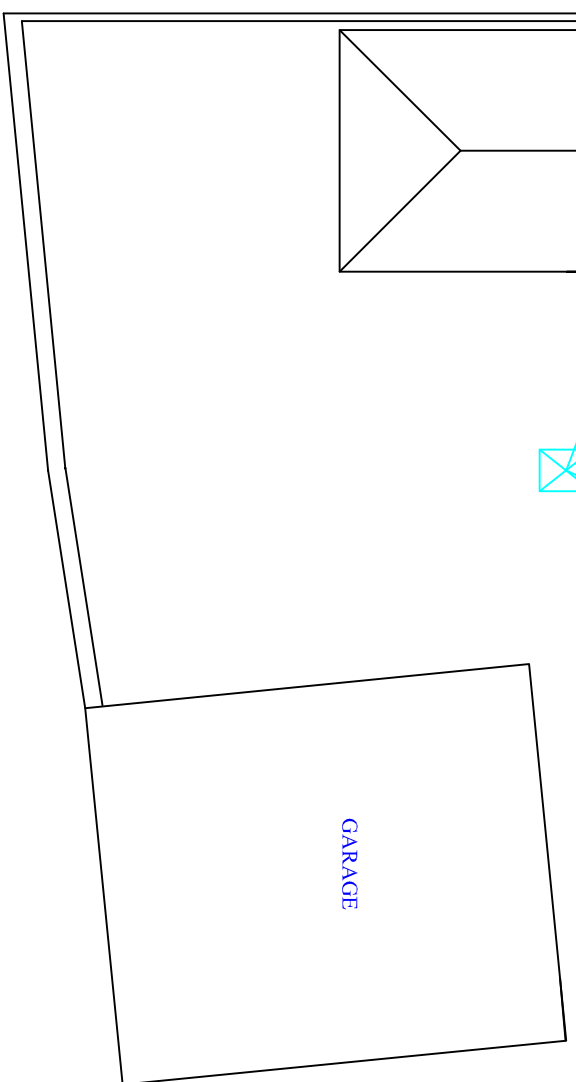


EXISTING GROUND FLOOR PLAN - SCALE 1:100

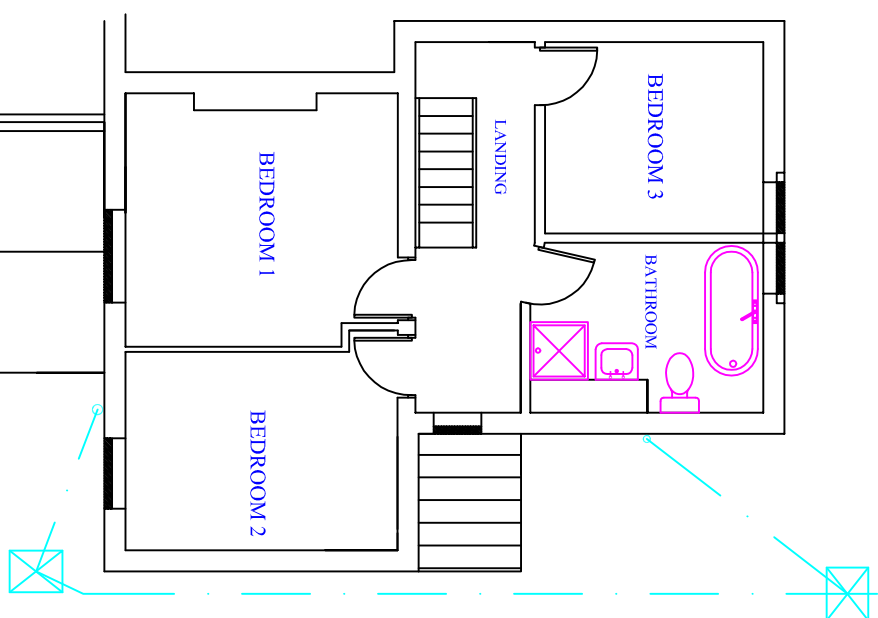

EXISTING FIRST FLOOR PLAN - SCALE 1:100

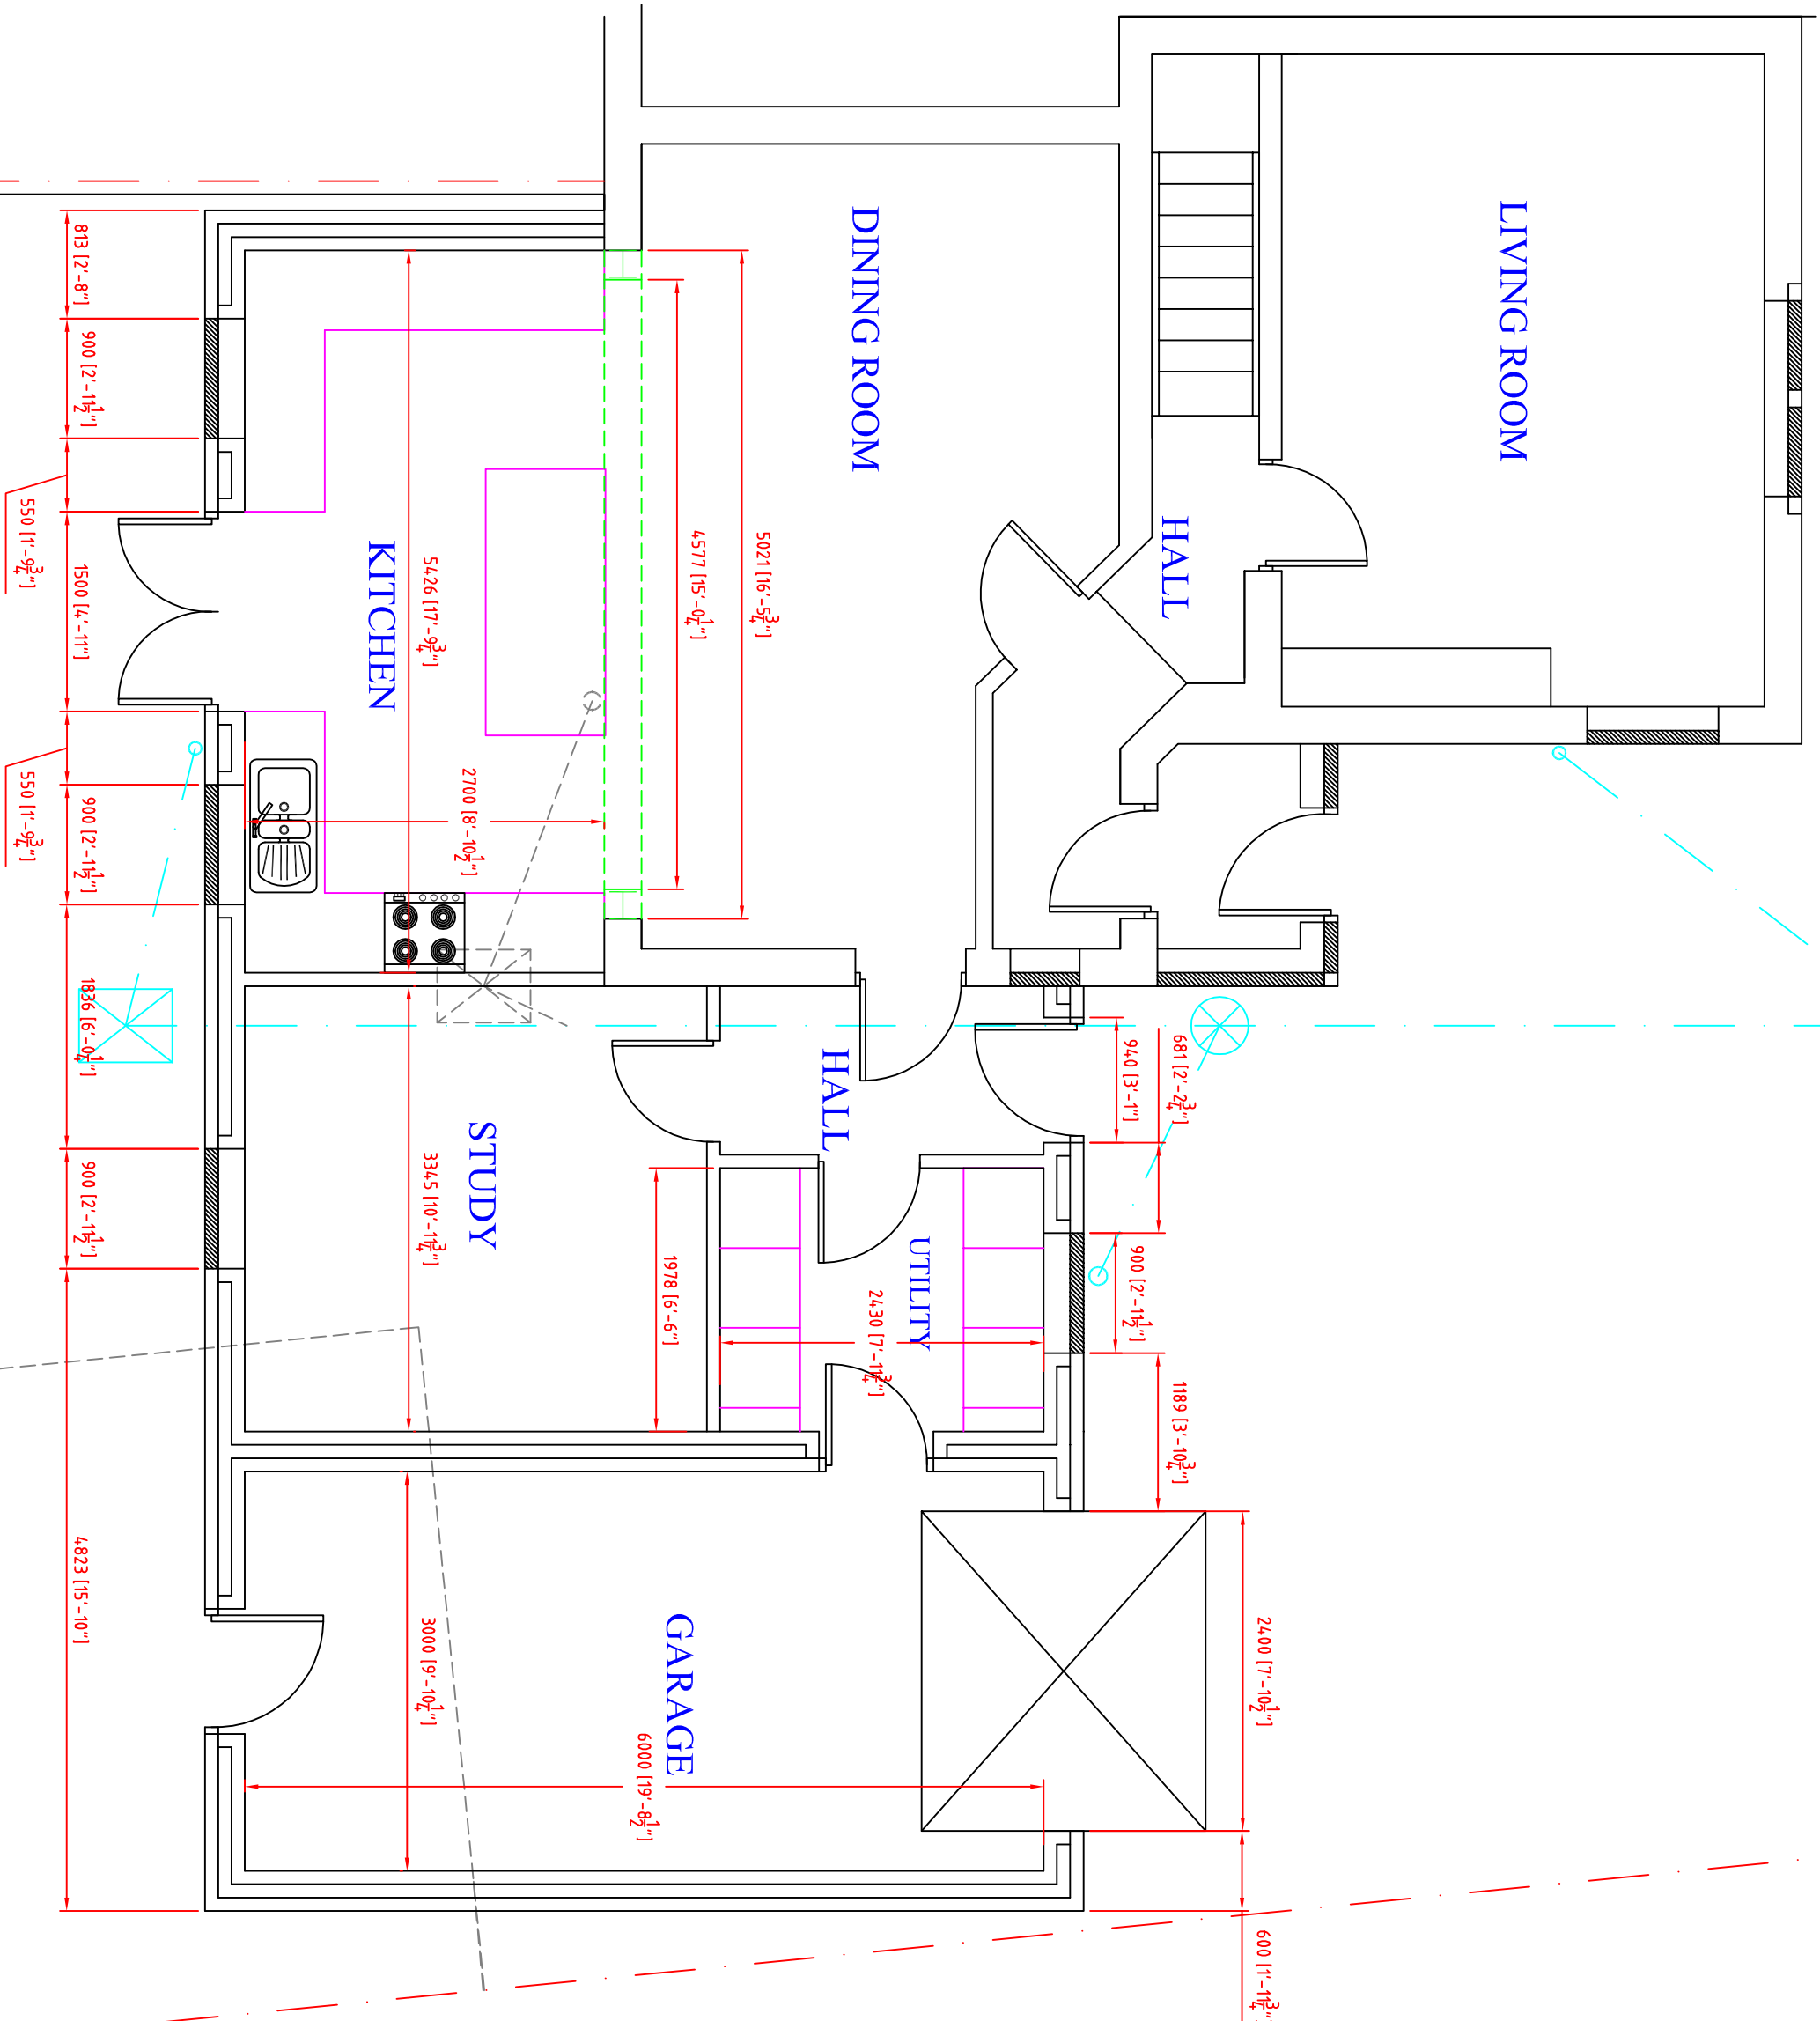

PROPOSED GROUND FLOOR PLAN - SCALE 1:50

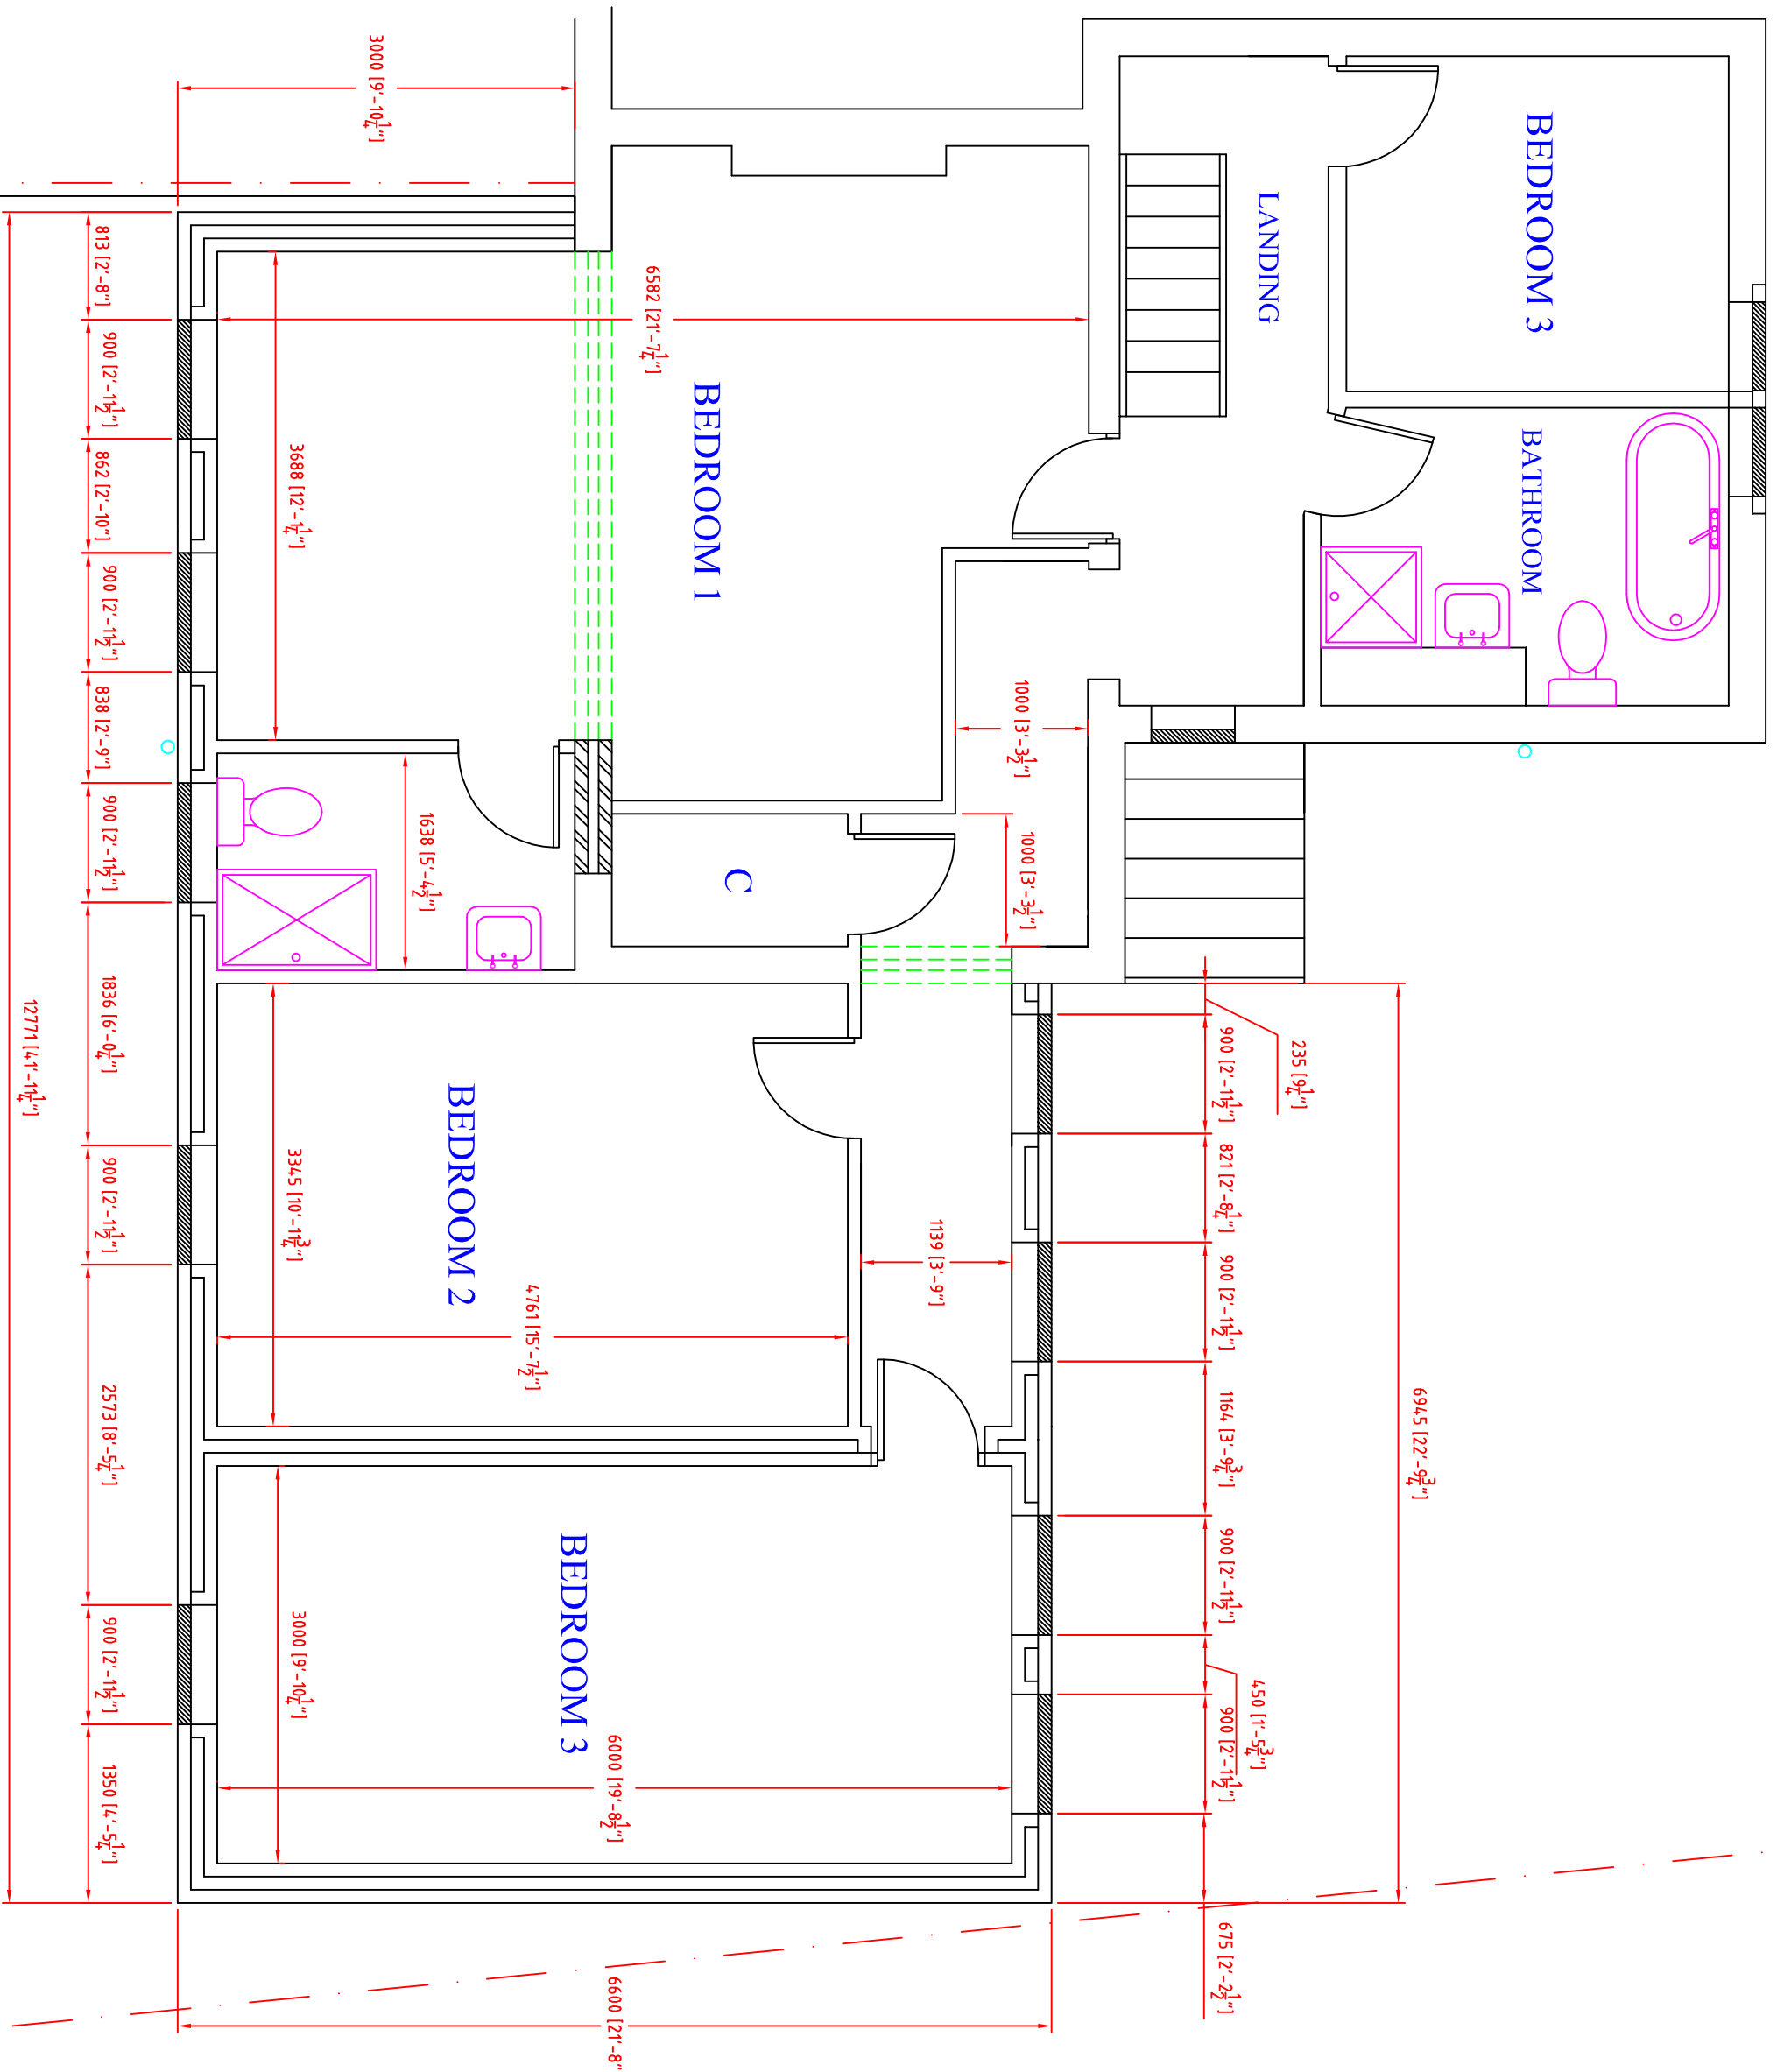

PROPOSED FIRST FLOOR PLAN - SCALE 1:50

To build a 2 storey side & rear extn to this 3 bed semi-detached house to add a bedroom, enlarge kitchen and add utility and study, replace existing garage with integral. All work will be carried out in accordance with Building Regulations and all materials used will be of good quality and to current B.S. specifications.

Client to arrange with contractor radiators and electrical sockets, lights and switch's as to positioning and location IF THERE IS A DISCREPANCY BETWEEN STRUCTURAL CALCS AND THE PLAN THEN YOU SHOULD GET IN TOUCH TO CLARIFY CORRECT INFO

PLAN REVISION 'A'

SCALE 1:50 @ A1 SHEET 1 OF 3

Disclaimer

The information on this plan is dimensionally and technically correct. To the best of the draughtsmen's knowledge who takes no responsibility for any errors detected after Building and Planning Control approval.

HOUSE PLAN DRAWING SERVICES
WOBURN HOUSE, PINE TREE CLOSE, WROOT
DONCASTER DN9 2BT, TEL (01302)772150
MOBILE 07879-861191

EXTN FOR MRS CARTER
AT 811 HUDDERSFIELD ROAD, RAVENSTHORPE
DEWSBURY
DATE: 14/11/2017