


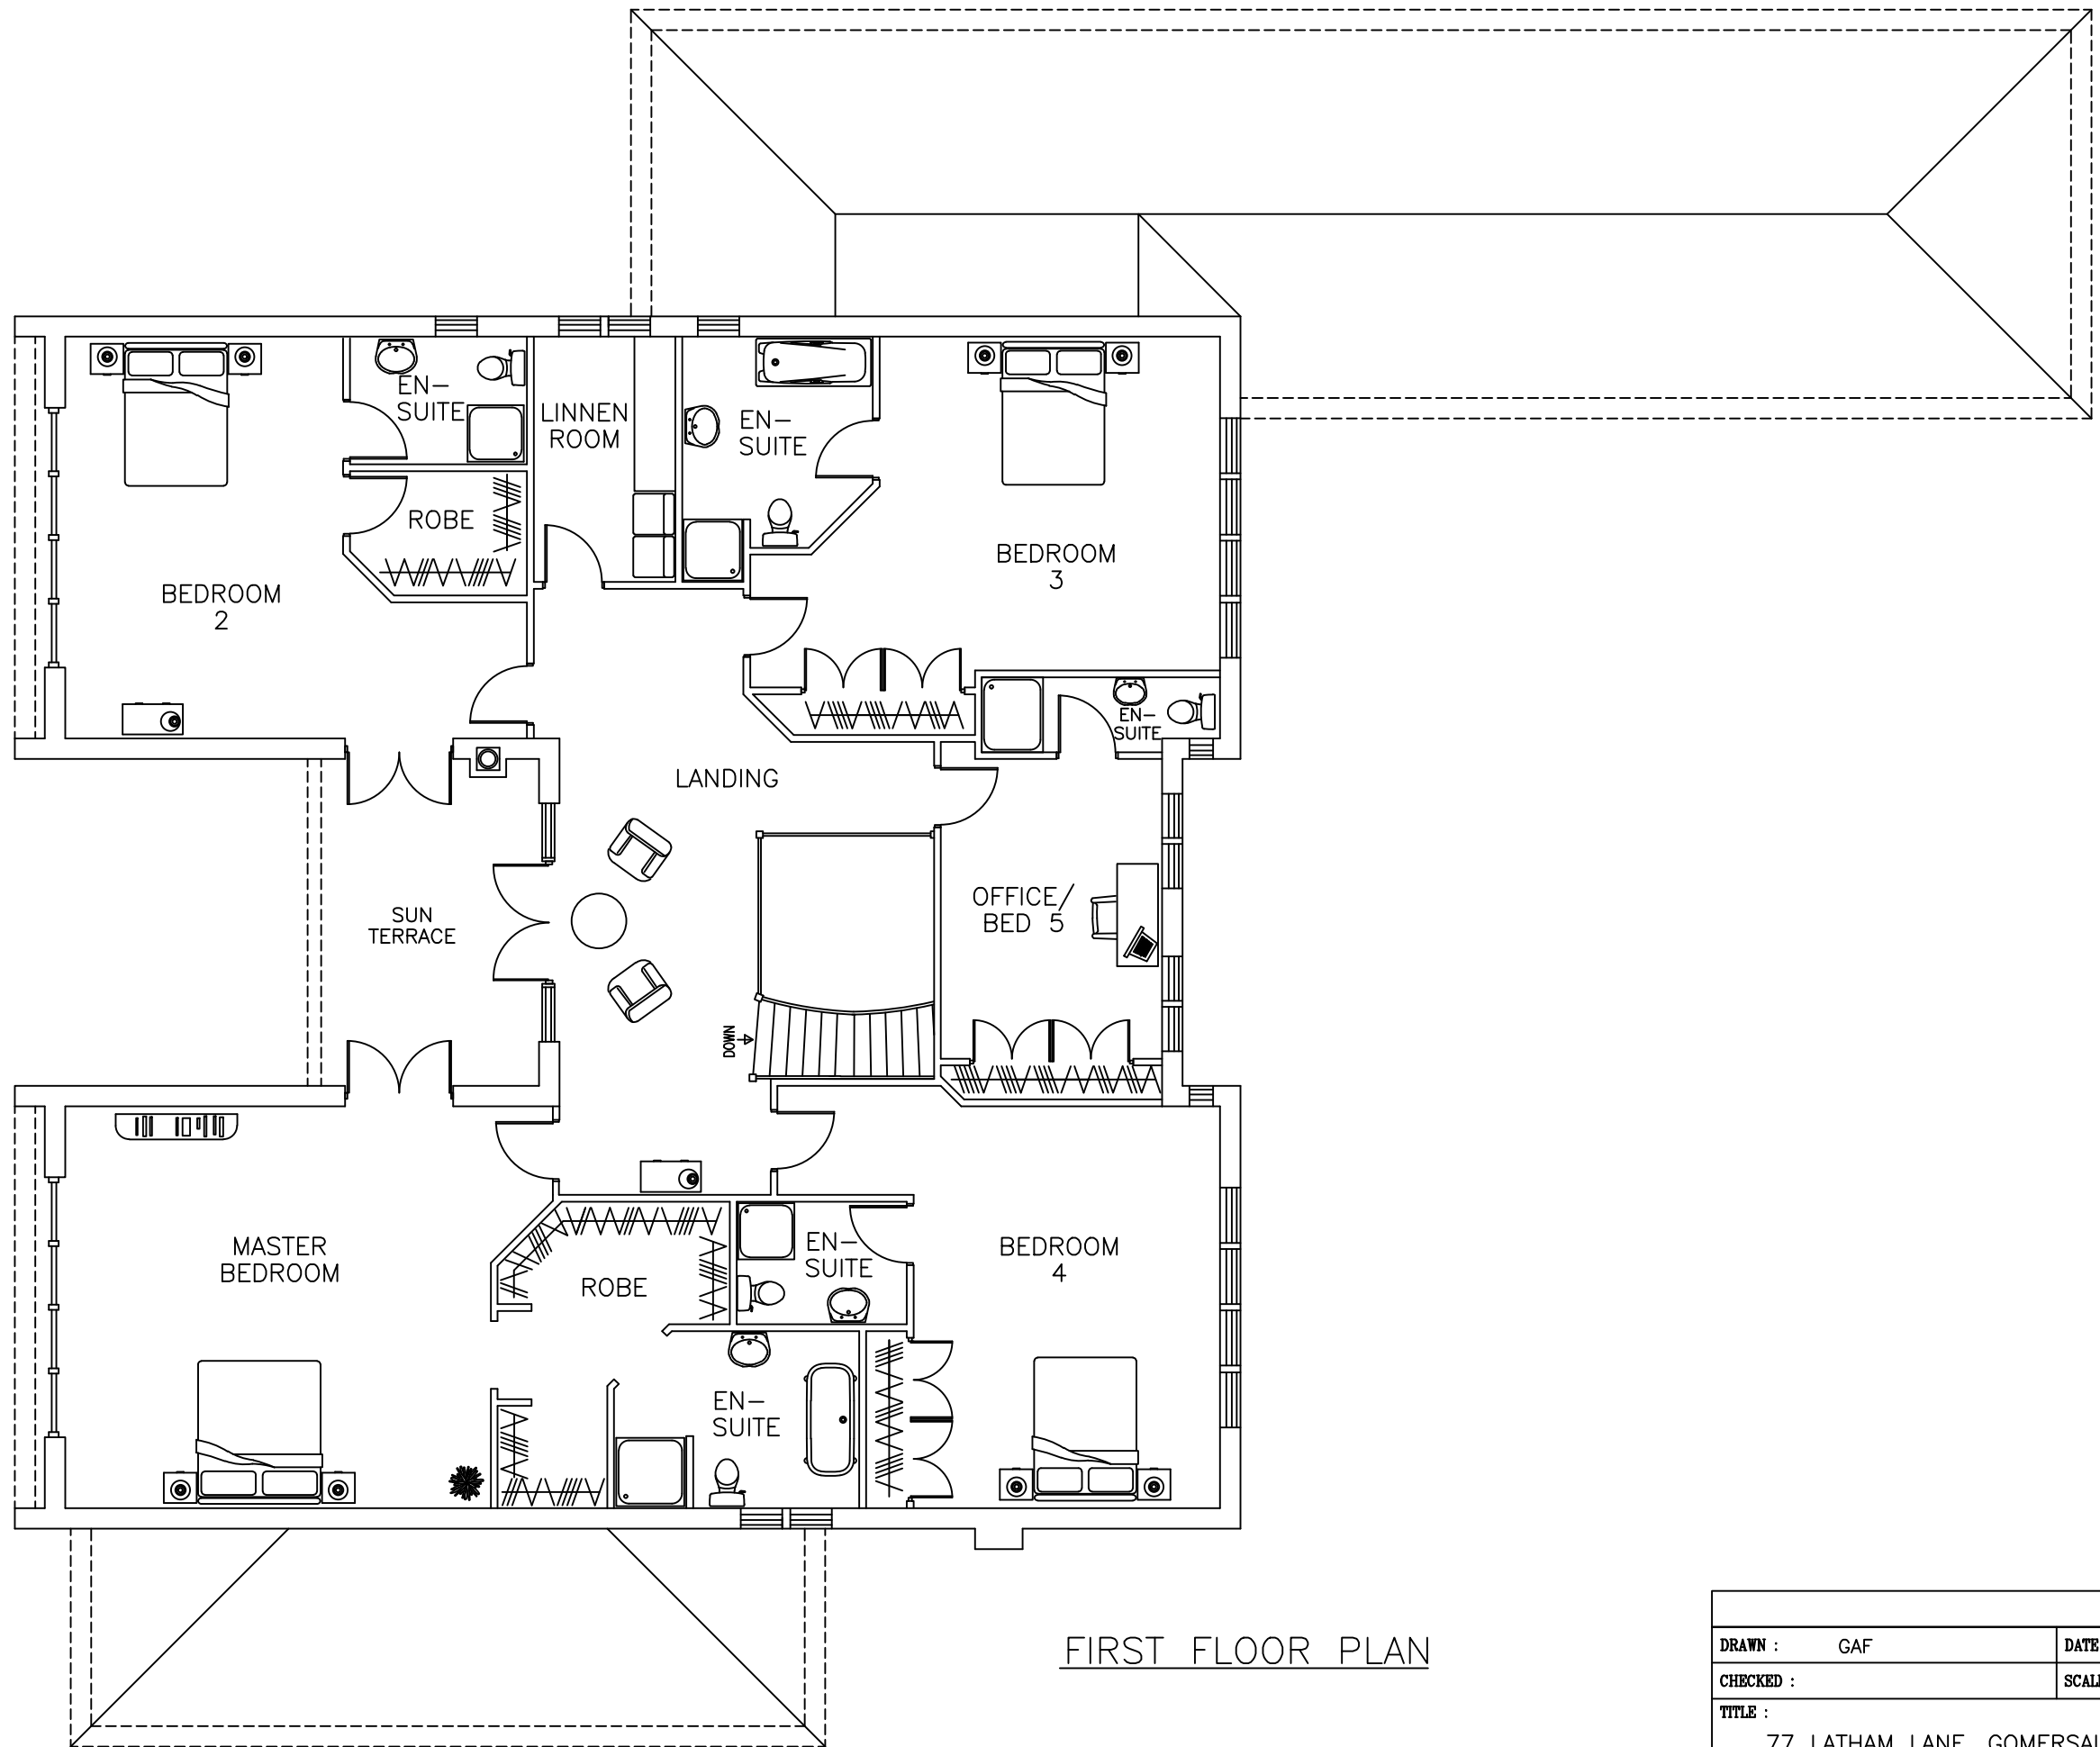

FIRST FLOOR PLAN

DRAWN : GAF		DATE : OCT 17	
CHECKED :		SCALE : 1:100 @ A3	
TITLE : 77 LATHAM LANE, GOMERSAL, AMENDED PROPOSAL FIRST FLOOR PLAN			
DRAWING No:		7002-004	REV O