


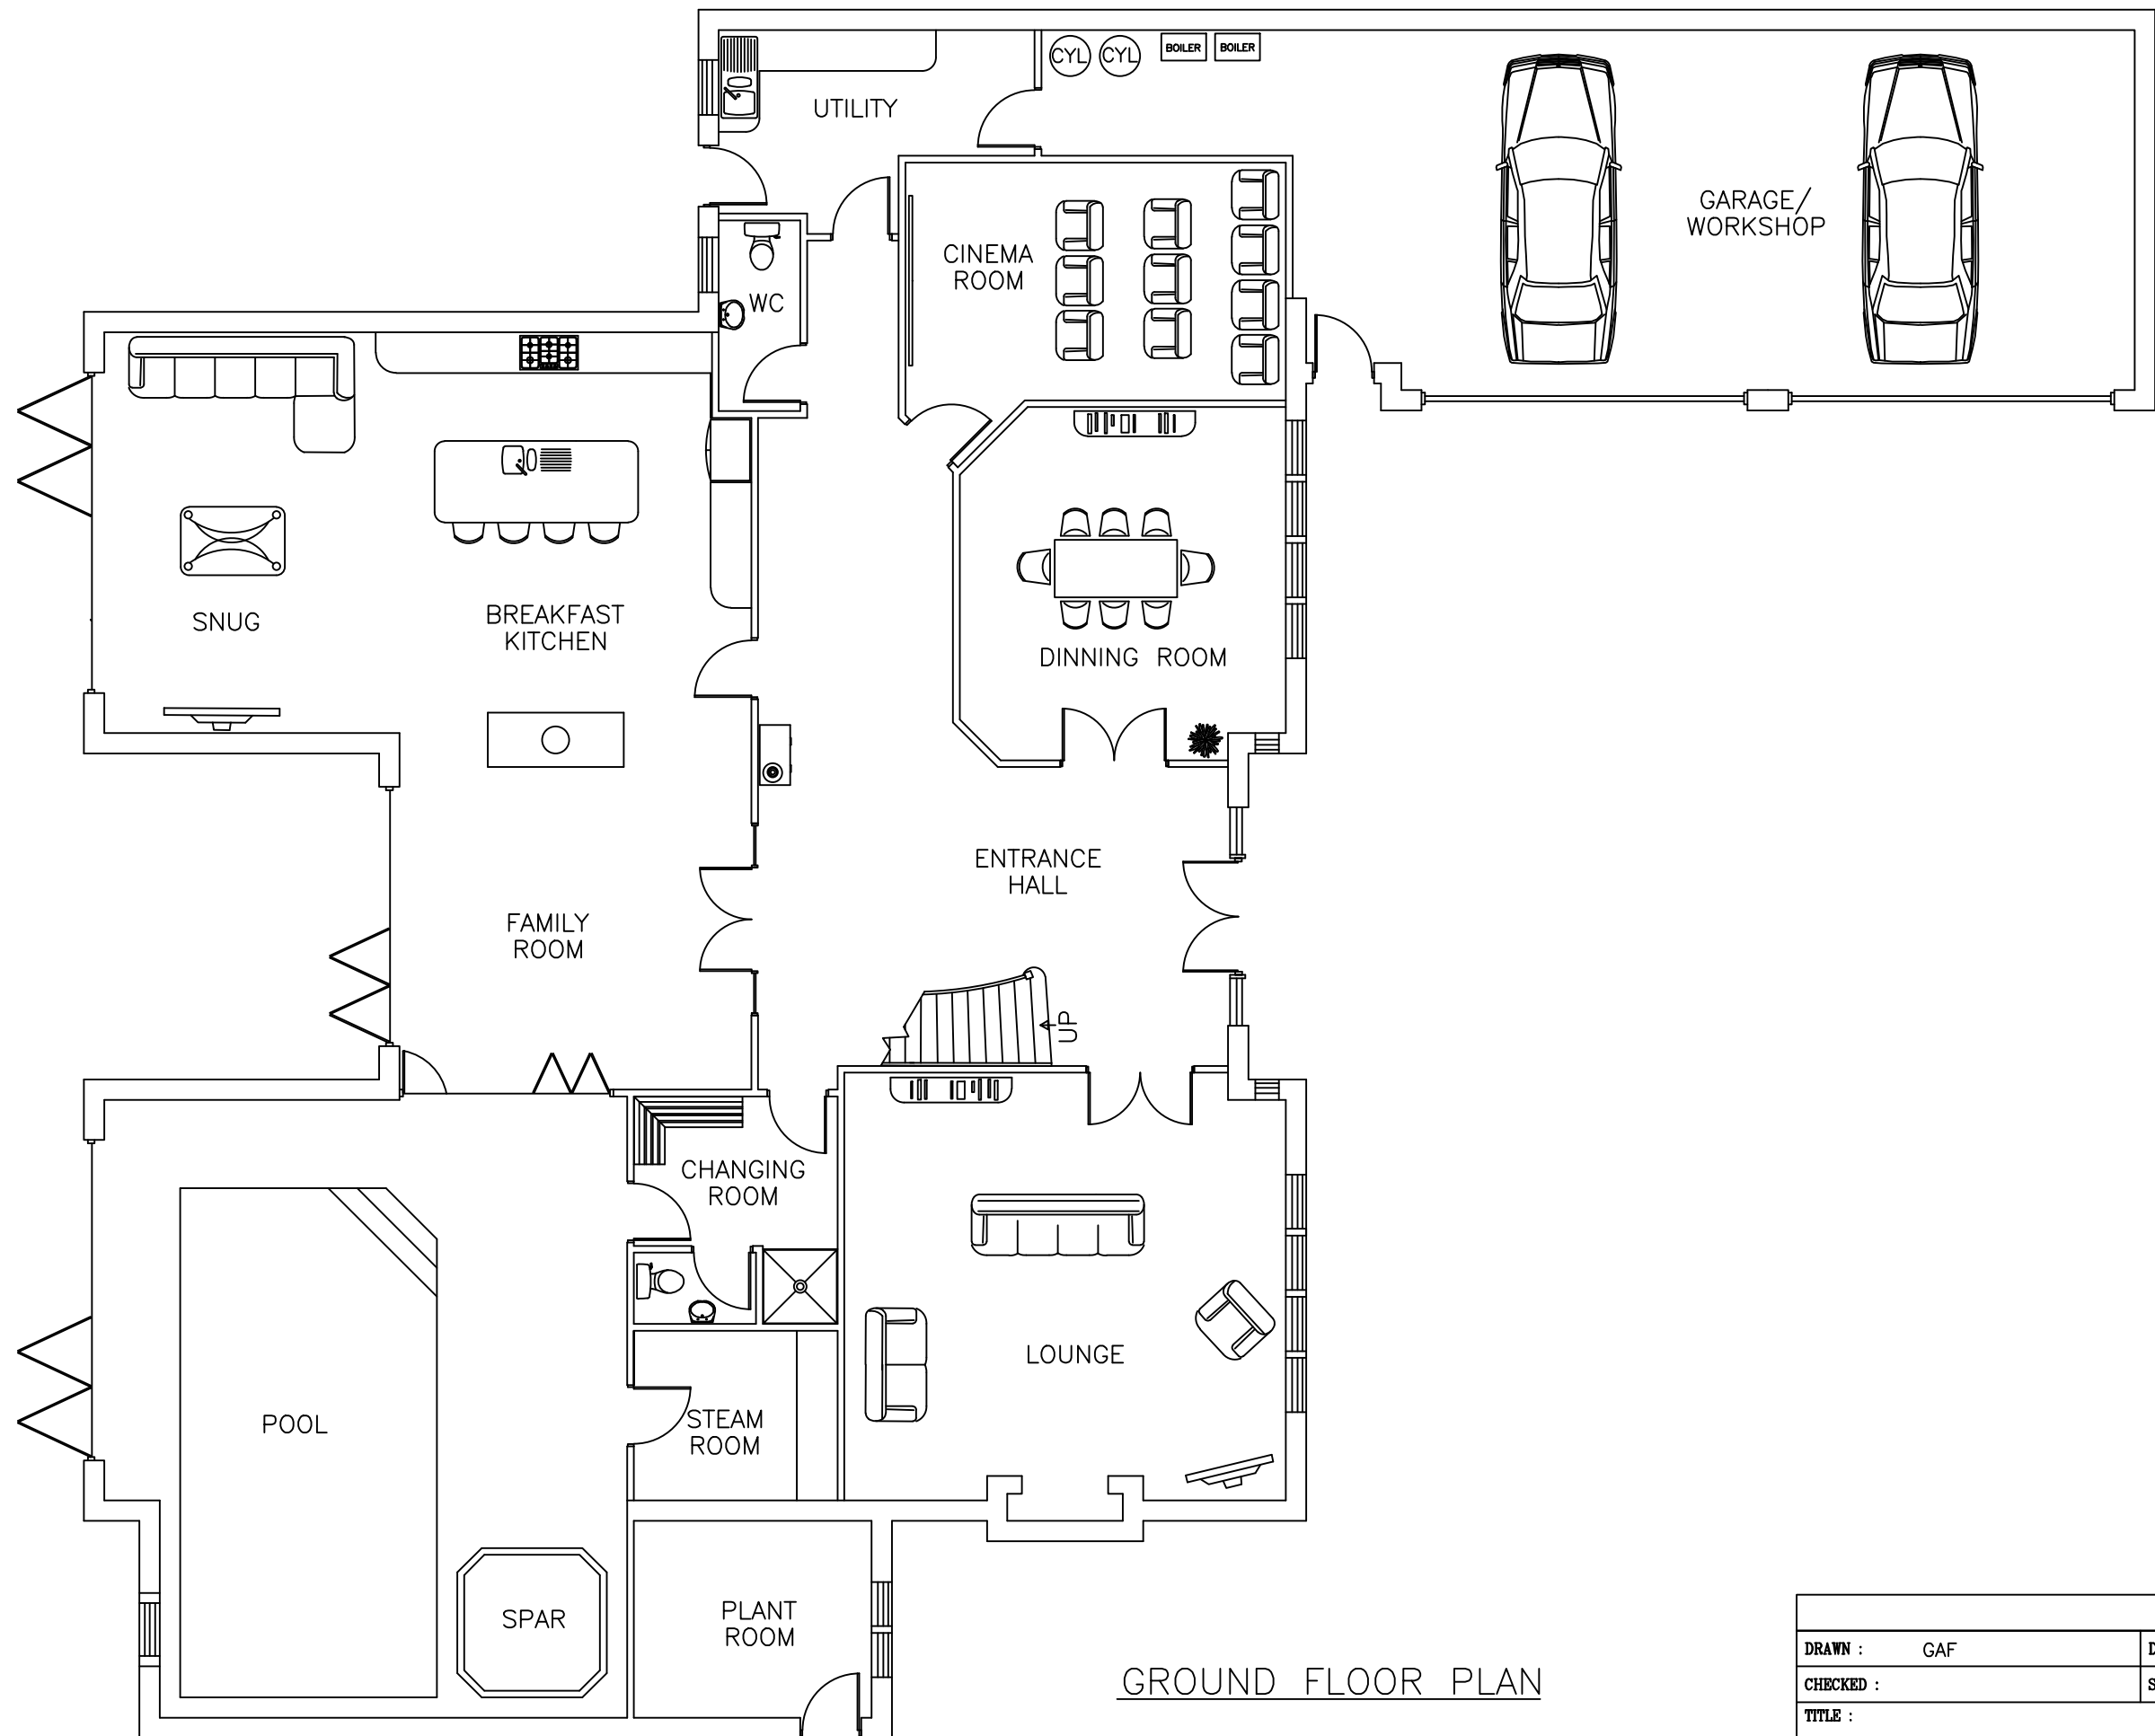

GROUND FLOOR PLAN

DRAWN : GAF		DATE : OCT 17	
CHECKED :		SCALE : 1:100 @ A3	
TITLE : 77 LATHAM LANE GOMERSAL, AMENDED PROPOSAL GROUND FLOOR PLAN			
DRAWING No:		7002-001	REV 0