


PROPOSED MATERIALS	
Walls:	Coursed natural Yorkshire stone facings.
Roof:	Natural Graphite/Blue Slate
Doors & Windows:	Gray double glazed UPVC window frames.
Entrance Doors:	Composite front entrance door. Gray.
Gutters & Rainwater Pipes:	Black UPVC rainwater goods.



FRONT ELEVATION

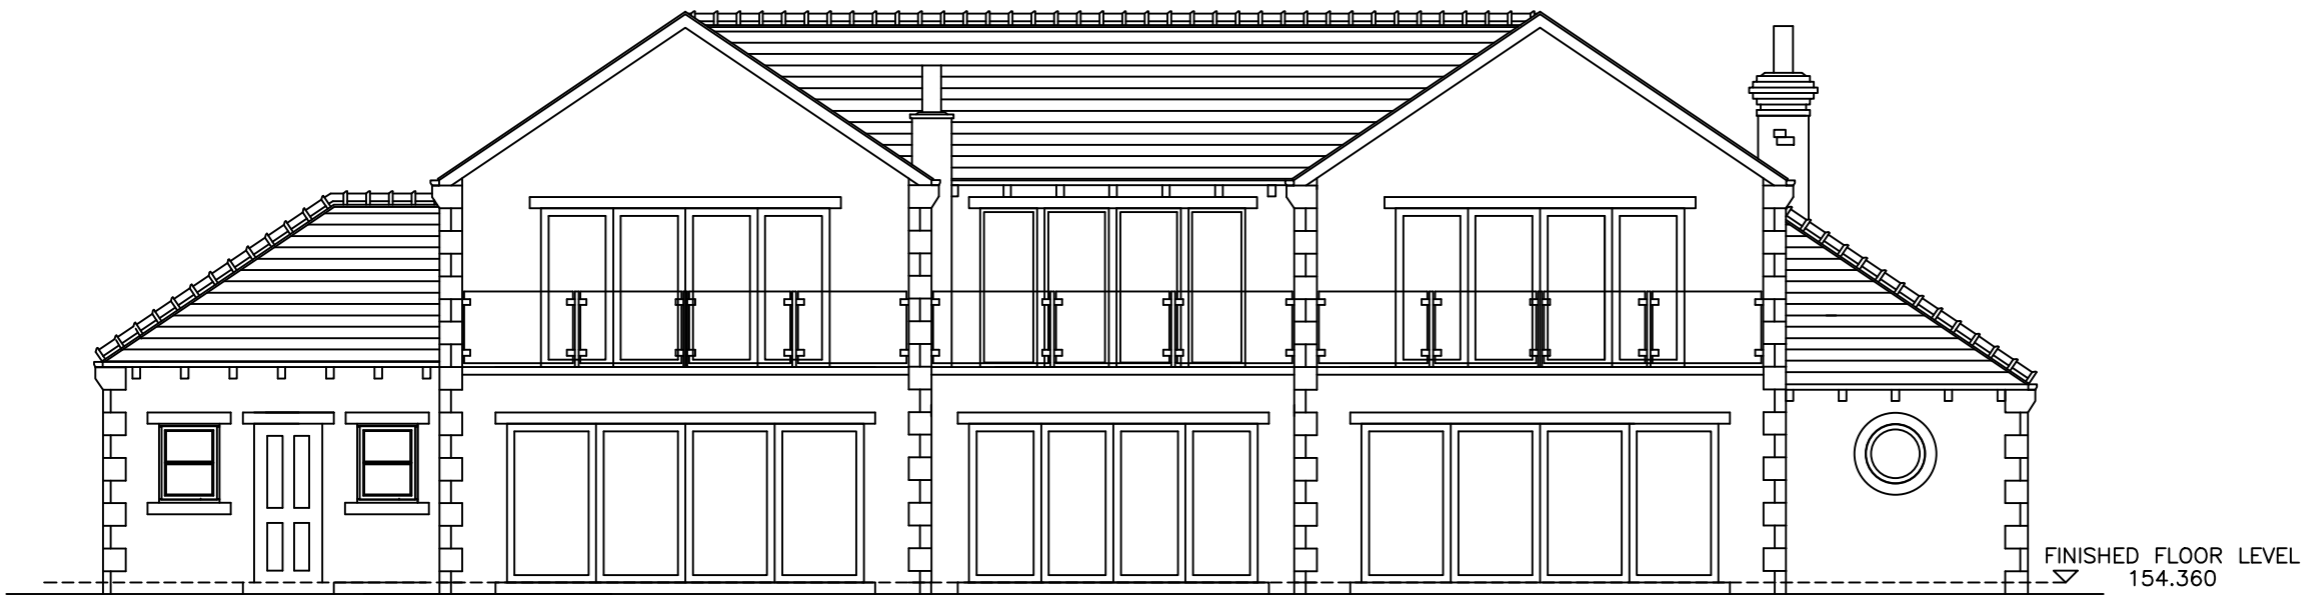

REAR ELEVATION

Revision: -		
DRAWN :	GAF	DATE : OCT 17
CHECKED :		SCALE : 1:100 @ A3
TITLE :		
77 LATHAM LANE, GOMERSAL, AMENDED PROPOSAL FRONT & REAR ELEVATION		
DRAWING No:	7002-002	REV 0