



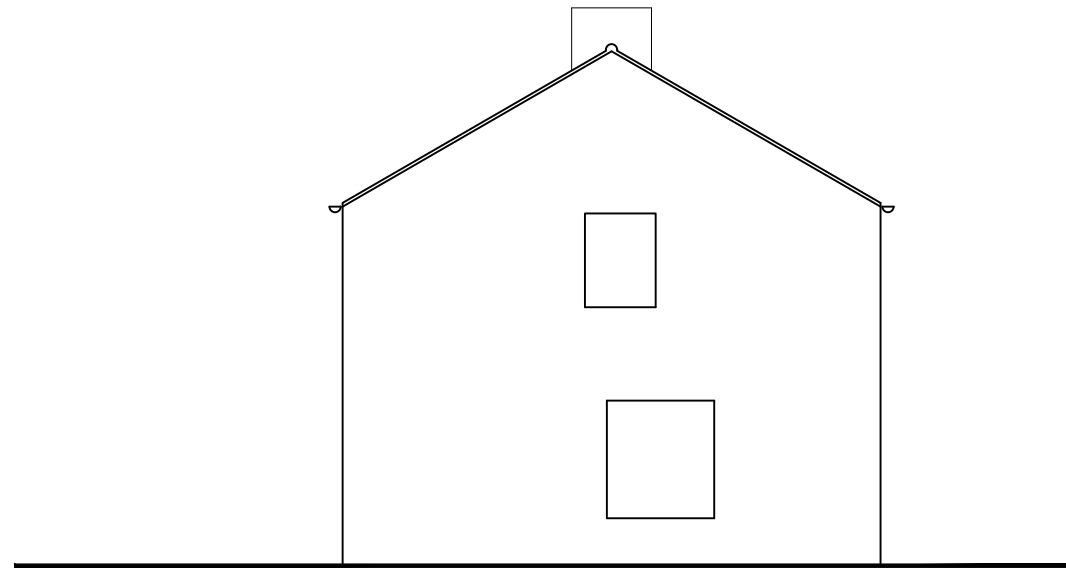


EXISTING NE ELEVATION


SCALE 1:100

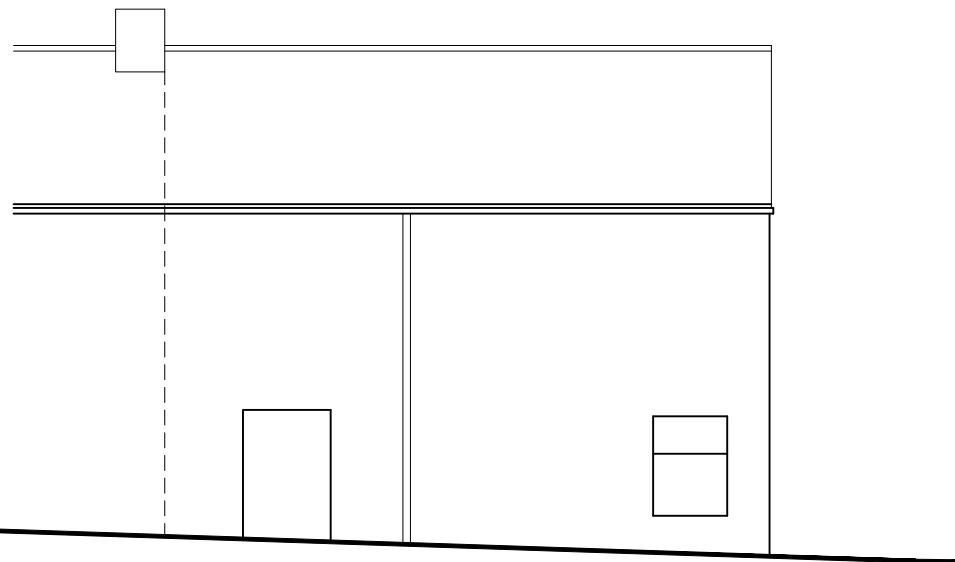

EXISTING SE ELEVATION
SCALE 1:100

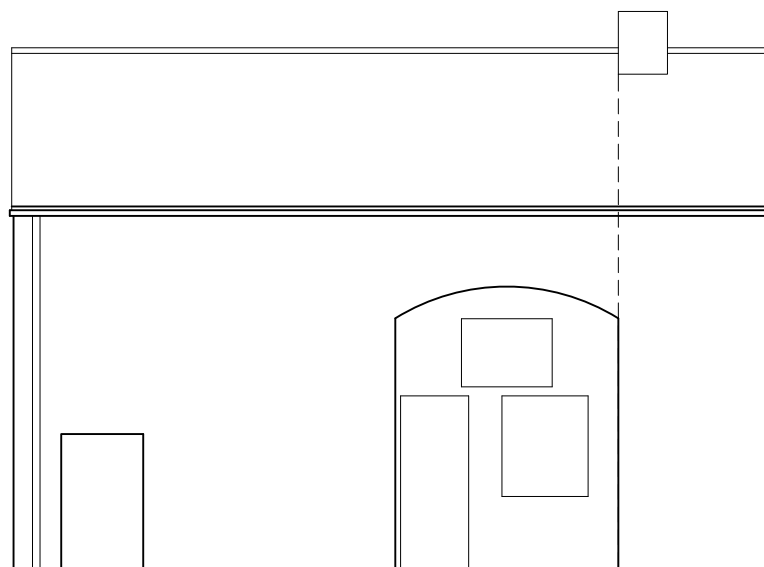


EXISTING NW ELEVATION
SCALE 1:100

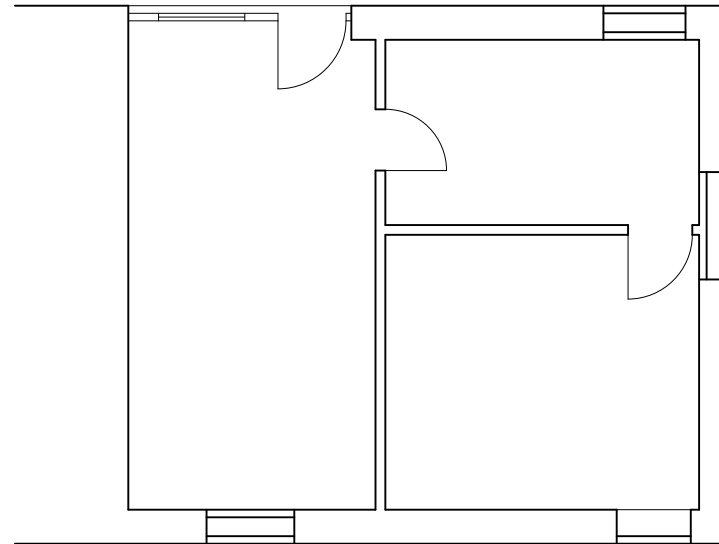

EXISTING GROUND FLOOR PLAN

SCALE 1:100

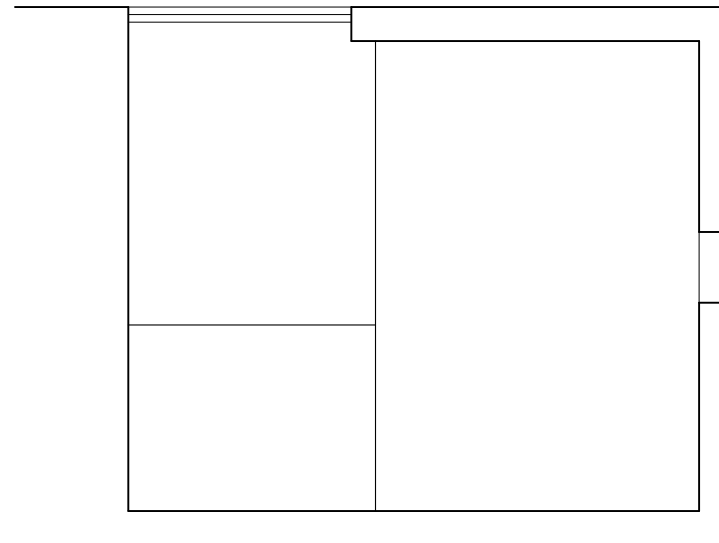

EXISTING FIRST FLOOR PLAN
SCALE 1:100

SURVEY DRAWING

Rev	Description	Date	By	App'd
-----	-------------	------	----	-------

NORTHLIGHT
ARCHITECTURE LTD
The Media Centre
7 Northumberland Street
Huddersfield
HD1 1RL

t : 07815 290495
t : 07815 290496
e : info@northlightarchitecture.com
w : www.northlightarchitecture.com

Client
Connah Construction Ltd

Project
Housing Development at: -
Fernside Avenue, Almondbury

Drawing title

Existing Floor Plans & Elevations

Drawn by CG		Date Nov '17	App'd -
Drawing no (EX)02	Project no 17.1002	Scale @ A3 1:100	Rev -