


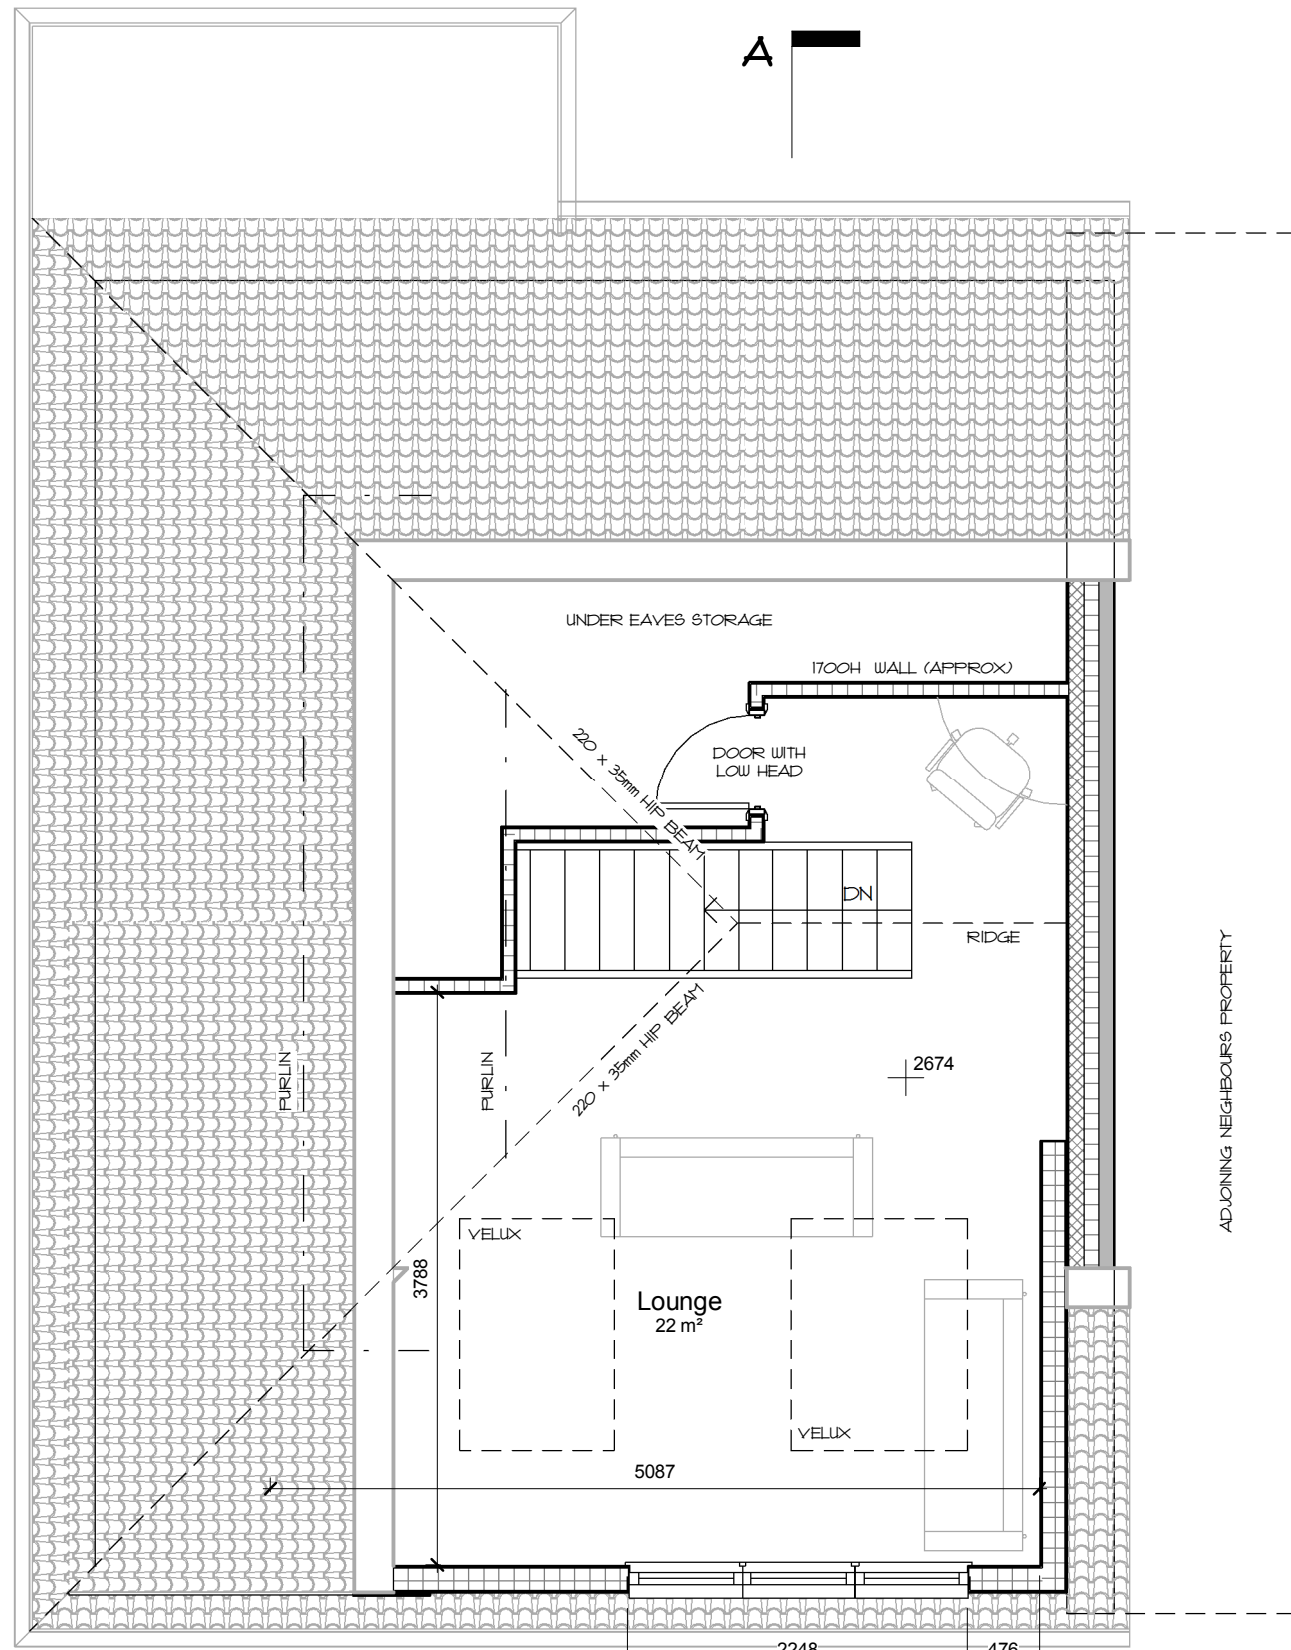
 


 


Loft
1 : 50

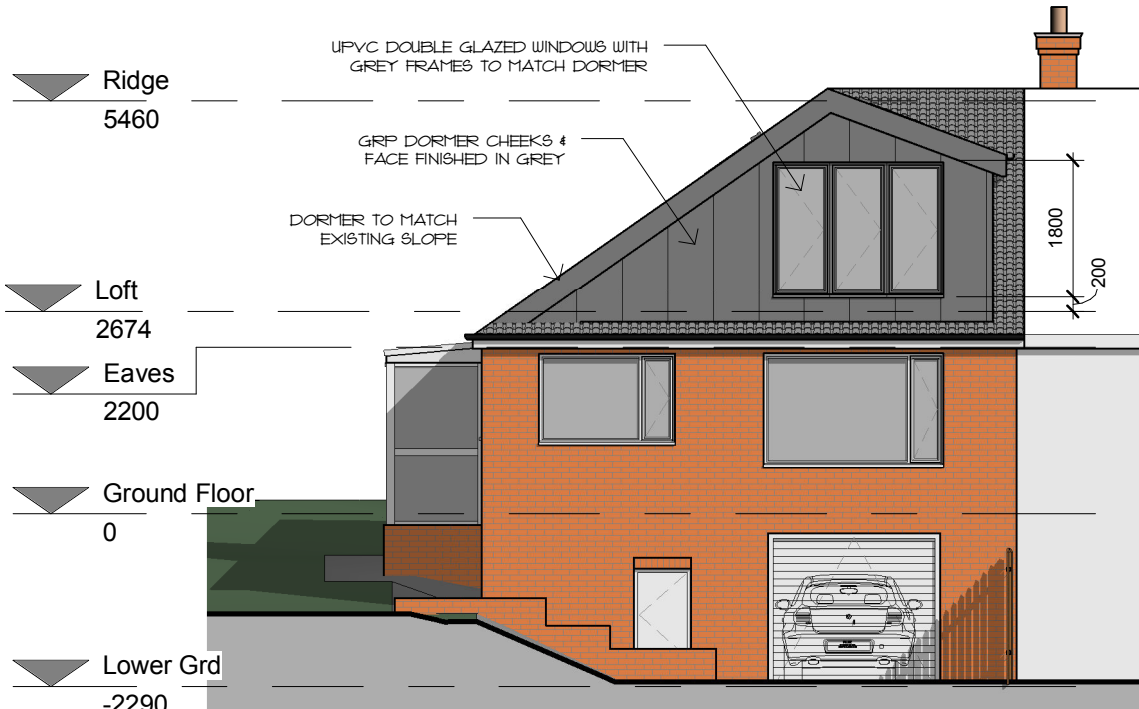


Rear Elevation (West Facing)
1 : 100

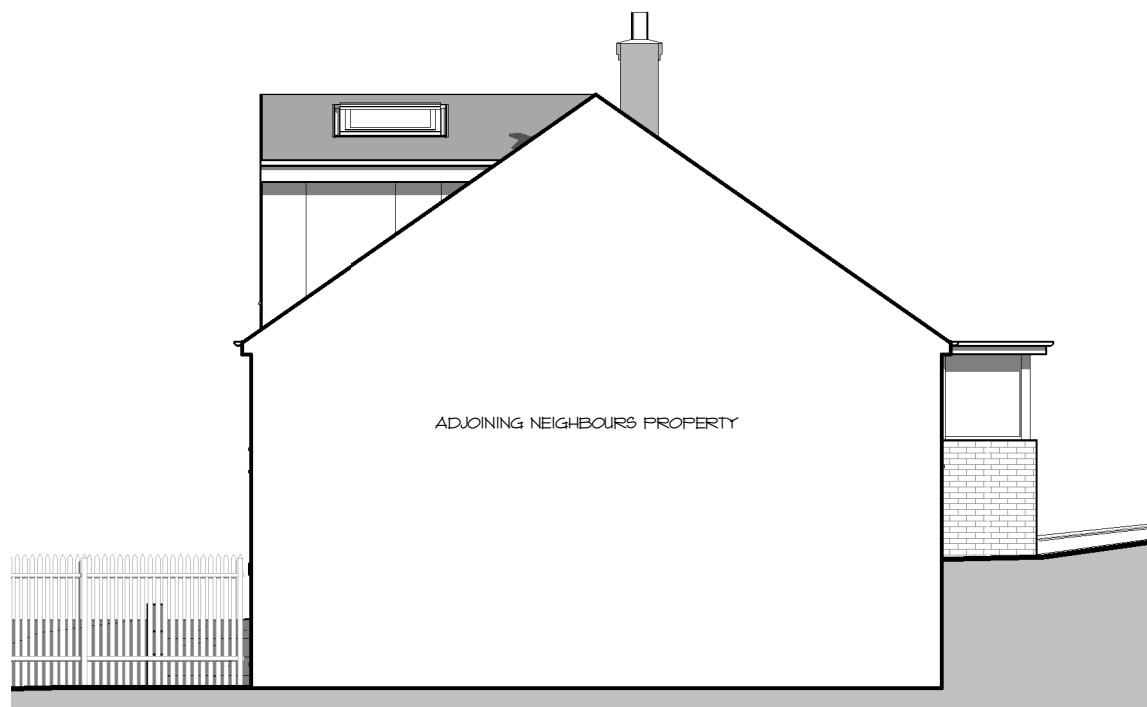


Side Elevation (South Facing)
1 : 100

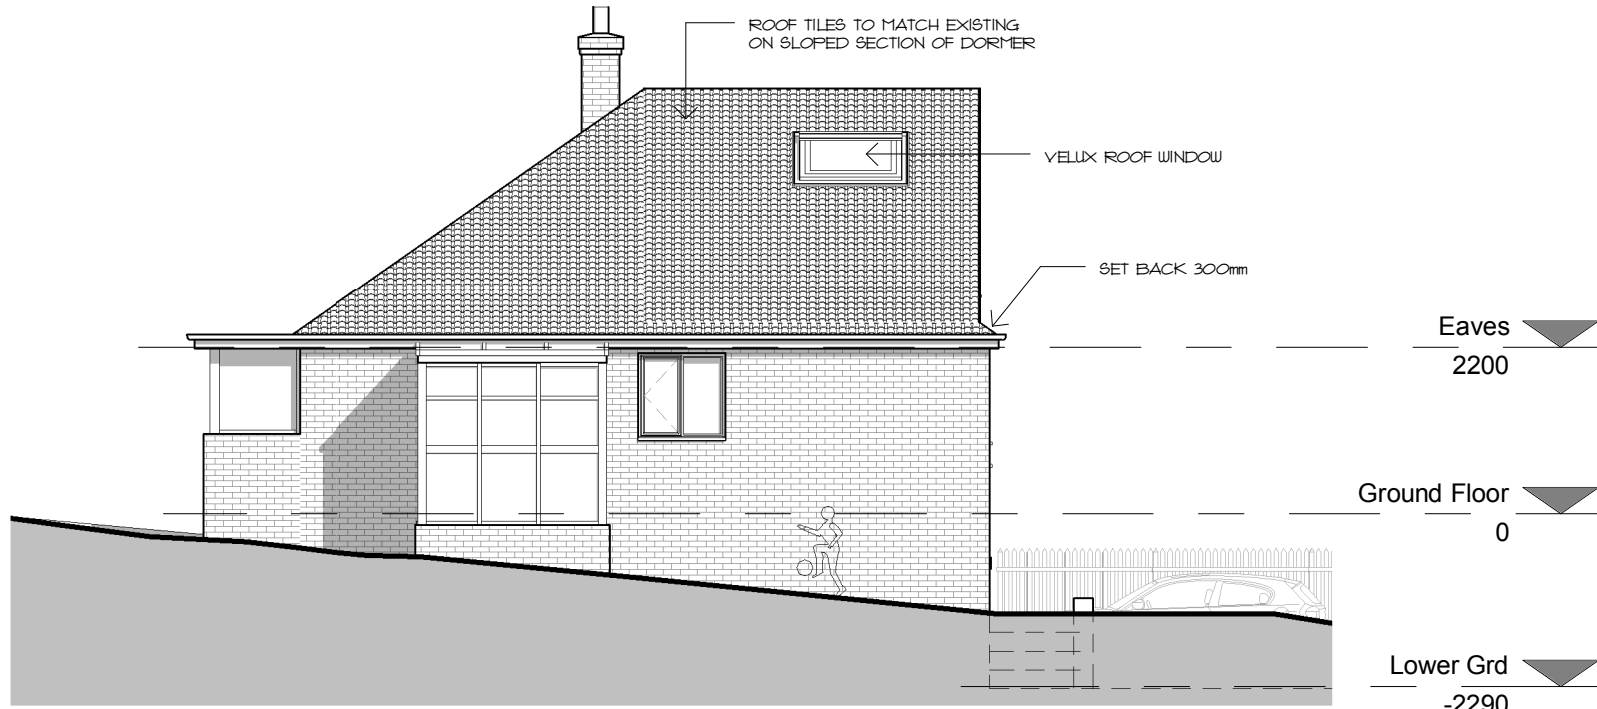


Side Elevation (North Facing)
1 : 100

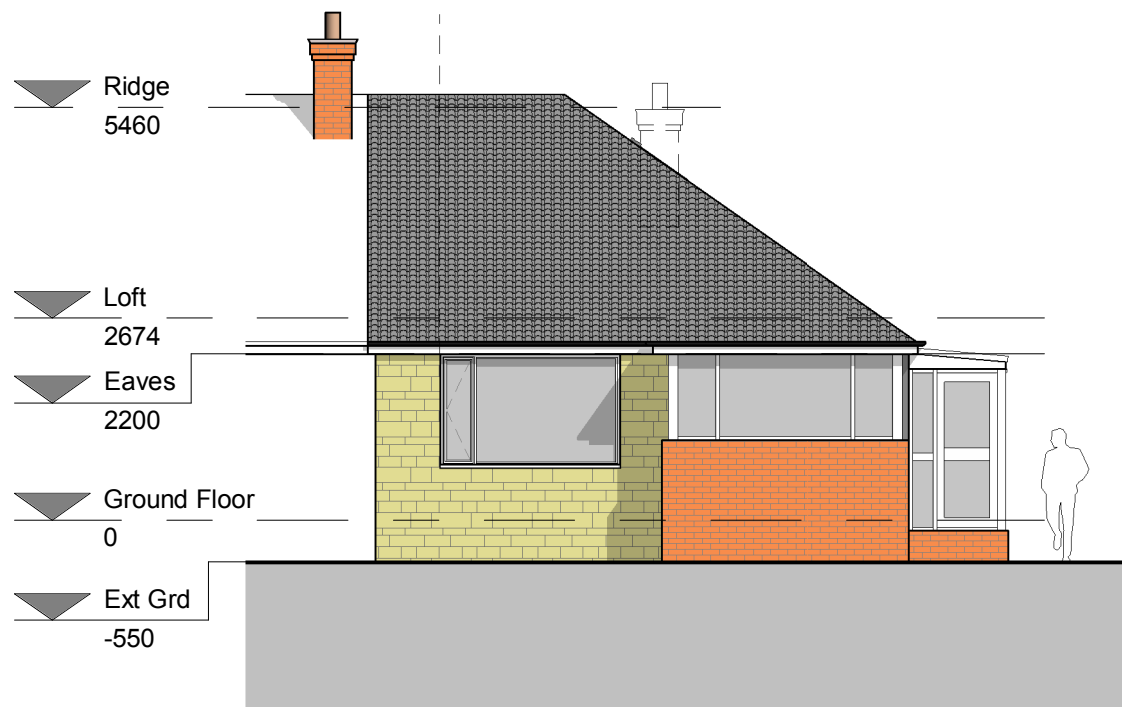


Front Elevation (East Facing)
1 : 100

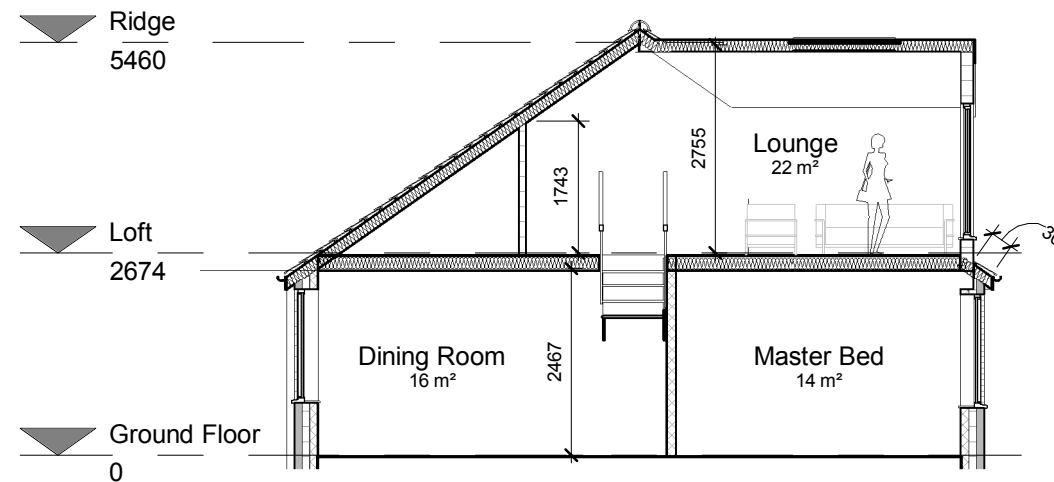


Section AA
1 : 100

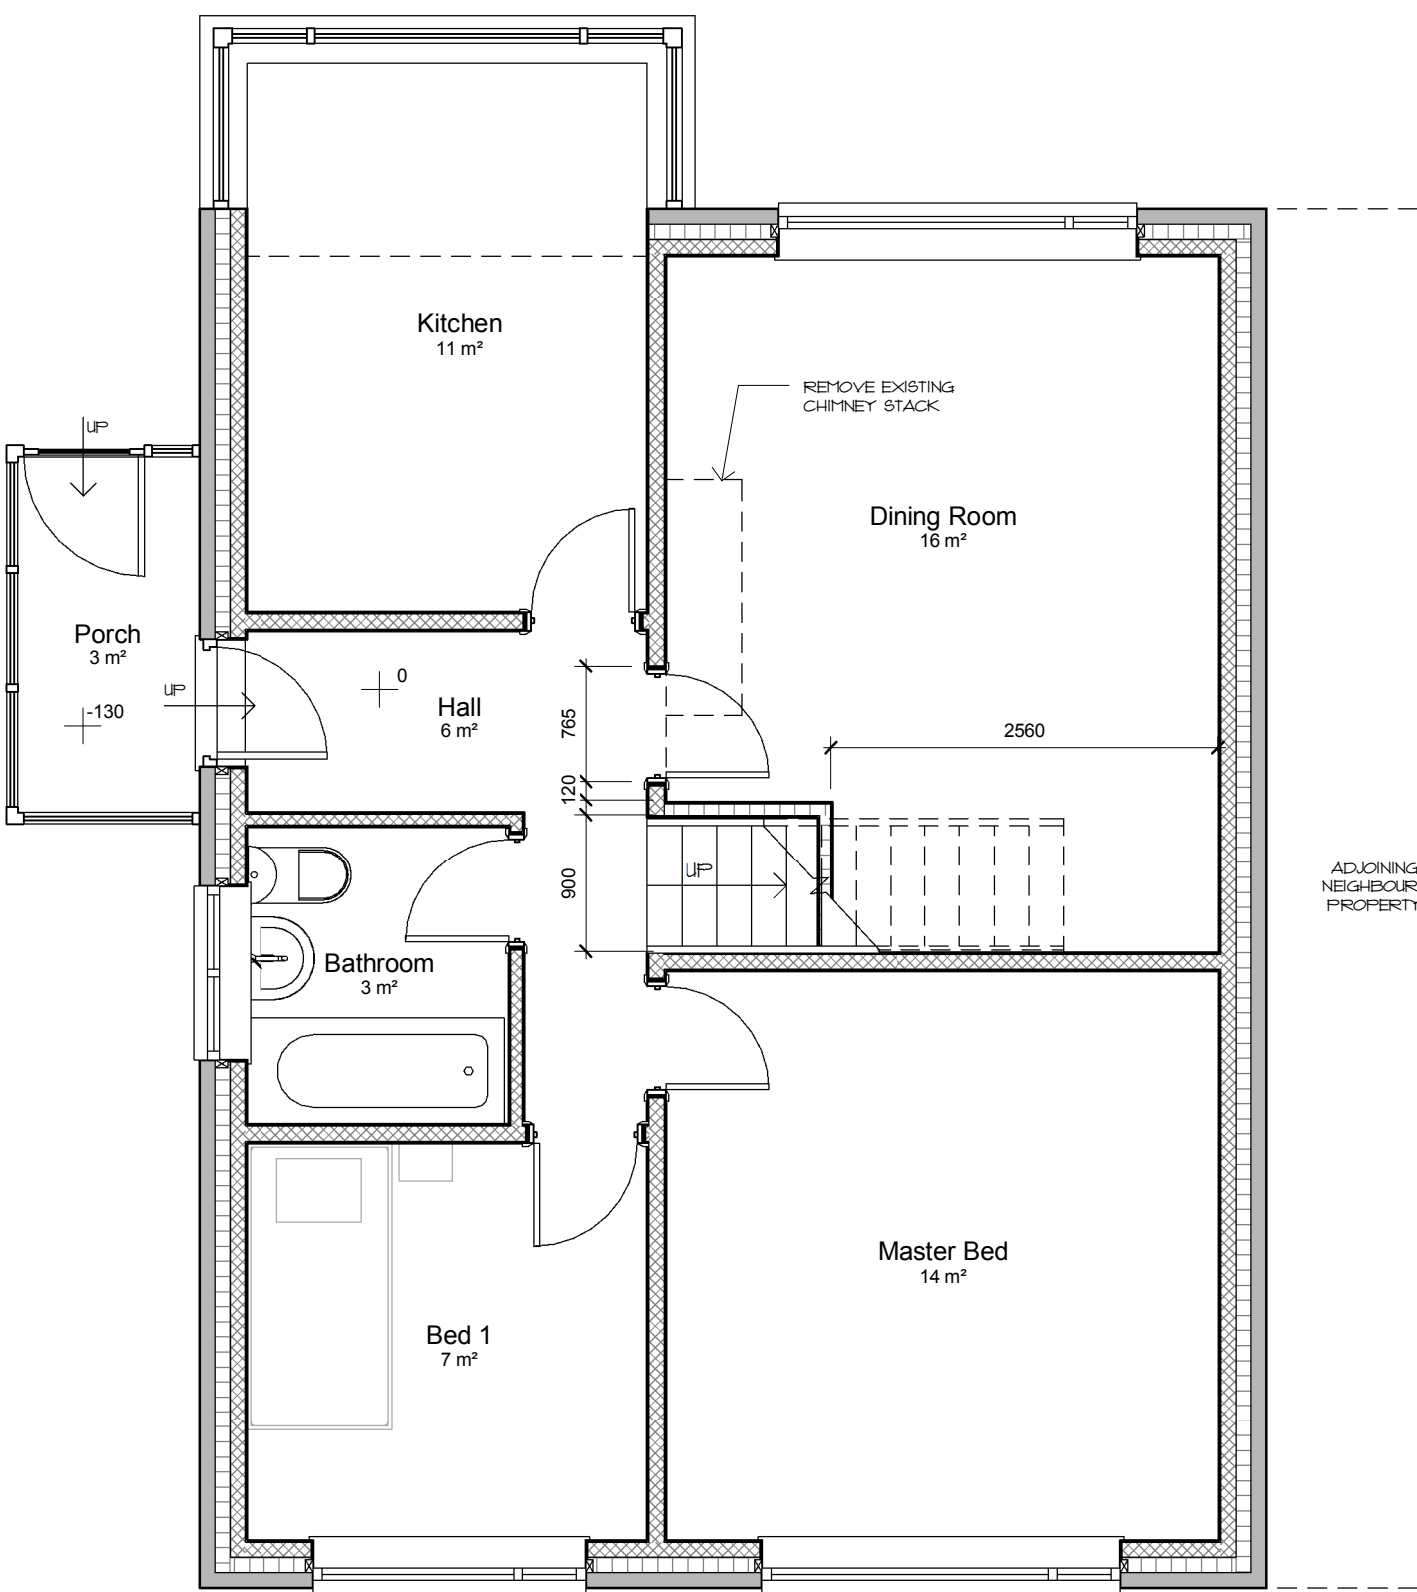


Ground Floor
1 : 50

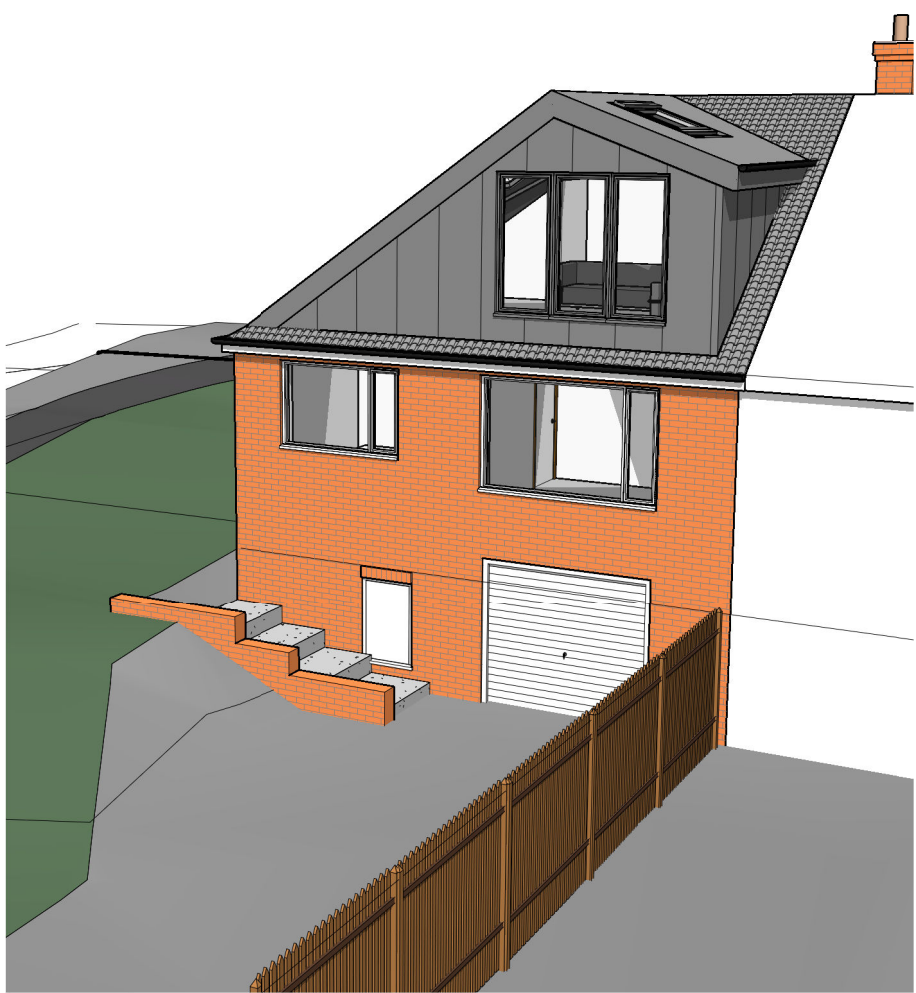

Rear Perspective

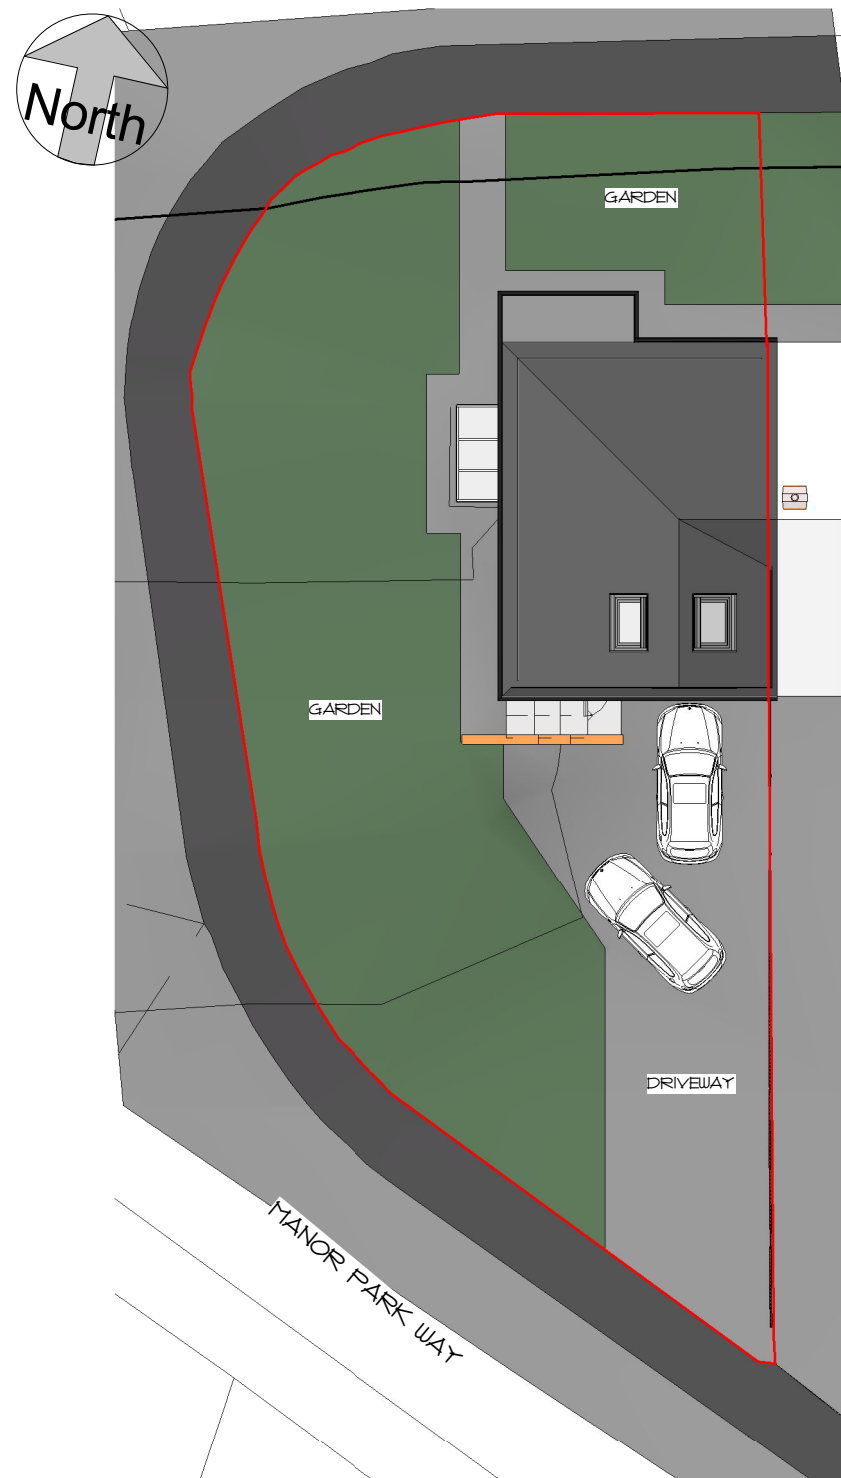

Site Plan
1 : 200

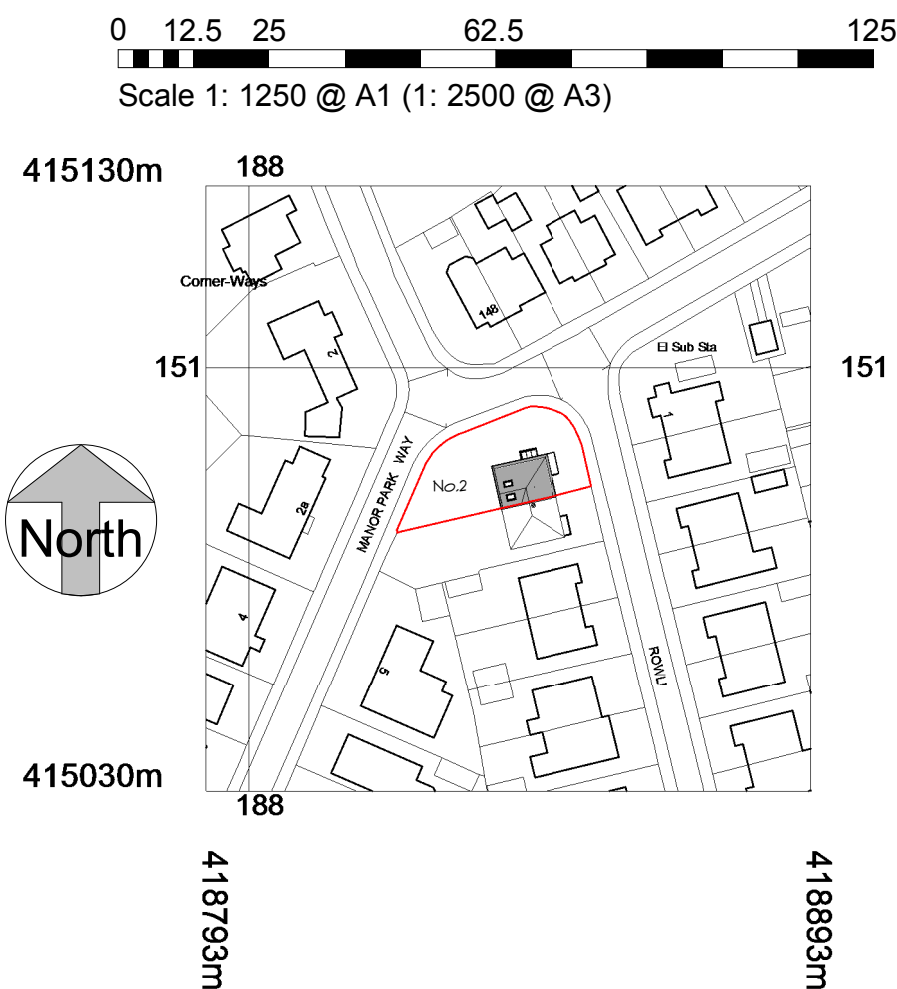

Site Location Plan
1 : 1250

GENERAL			
DO NOT SCALE FROM THIS DRAWING			
ALL DIMENSIONS ARE TO BE CHECKED ON SITE AND CONFIRMED TO AUTHOR			
ALL FEASIBILITY STUDIES ARE SUBJECT TO FULL SITE SURVEY + LOCAL AUTHORITY APPROVALS			
ANY DISCREPANCIES OR VARIATIONS SHALL BE NOTIFIED TO CADVIS3D BEFORE WORK ON THE			
RELEVANT SECTION COMMENCES			
THIS DRAWING SHALL BE READ IN CONJUNCTION WITH ALL RELEVANT CONSULTANTS AND / OR			
SPECIALISTS DRAWINGS / DOCUMENTS			
THE MATERIALS AND WORKMANSHIP OF ALL RELEVANT TRADES AND BUILDING OPERATIONS			
SHALL COMPLY WITH THE RECOMMENDATIONS OF CURRENT BRITISH STANDARDS AND CODES			
OF PRACTICE			
AS FAR AS REASONABLY PRACTICABLE, THIS DESIGN HAS BEEN PREPARED IN SUCH A WAY AS TO			
REDUCE THE RISKS TO THE HEALTH AND SAFETY OF PERSONS WHO MAY BE AFFECTED			
RISK ASSESSMENTS HAVE BEEN PREPARED FOR ANY UNAVOIDABLE RISKS AND ARE REFERRED TO			
BELOW :-			
RA ref	Date	Prepared	Item

NOTES

rev	date	dr	app	notes
scale	As indicated	drawn	PSI	apprv JH
date	OCT 2017	path	Q:\work\docs\Architectural\Job11726 - Holroyd, Lepton\Arch\Proposed\1726 - proposed\PLANNING.rvt	
status			PLANNING	
job no	1726	dwg no	A(10)-01	rev -

Cadvis3d
...making dreams happen
ARCHITECTURAL DESIGN SERVICES
The Towers, 237 Wakefield Rd, Lepton, Huddersfield, West Yorkshire, HD8 0DH
3-5 Wormalads Yard, 1st Floor, King Street Huddersfield, West Yorkshire, HD1 2QR
Tel: 01484 937123 / 07955 896269
Email: info@cadvis3d.co.uk
www.cadvis3d.co.uk

project
Residential Loft Conversion,
2 Rowley Drive, Lepton,
Huddersfield HD8 0AH
client
Mr & Mrs Holroyd
title
Plans & Elevations - As Proposed