



GROUND FLOOR PLAN AS EXISTING




REAR ELEVATION

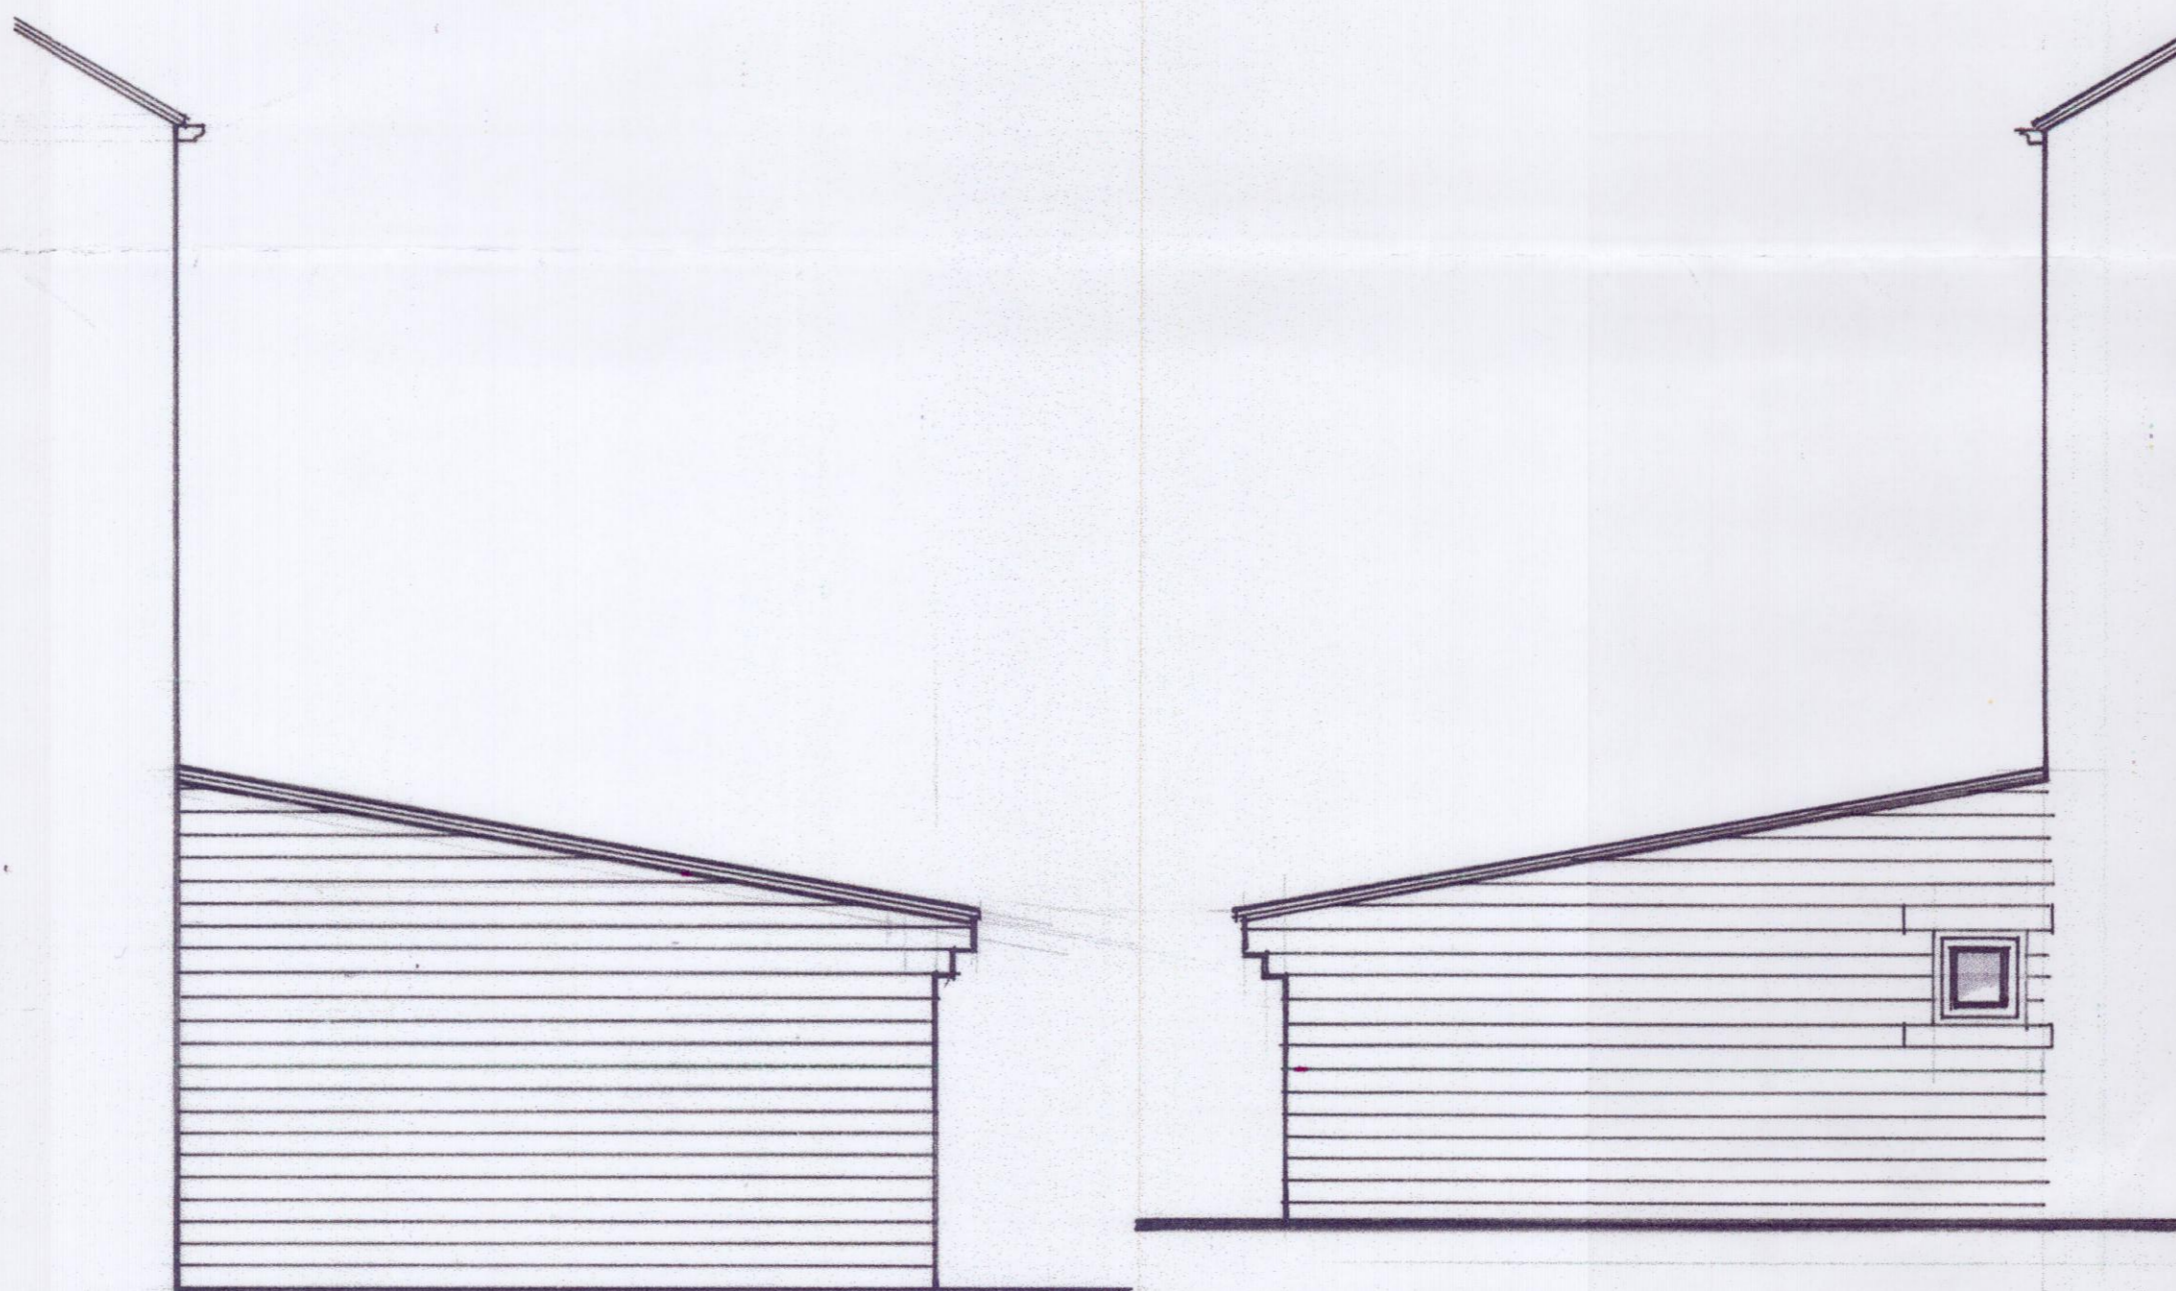


SIDE ELEVATION

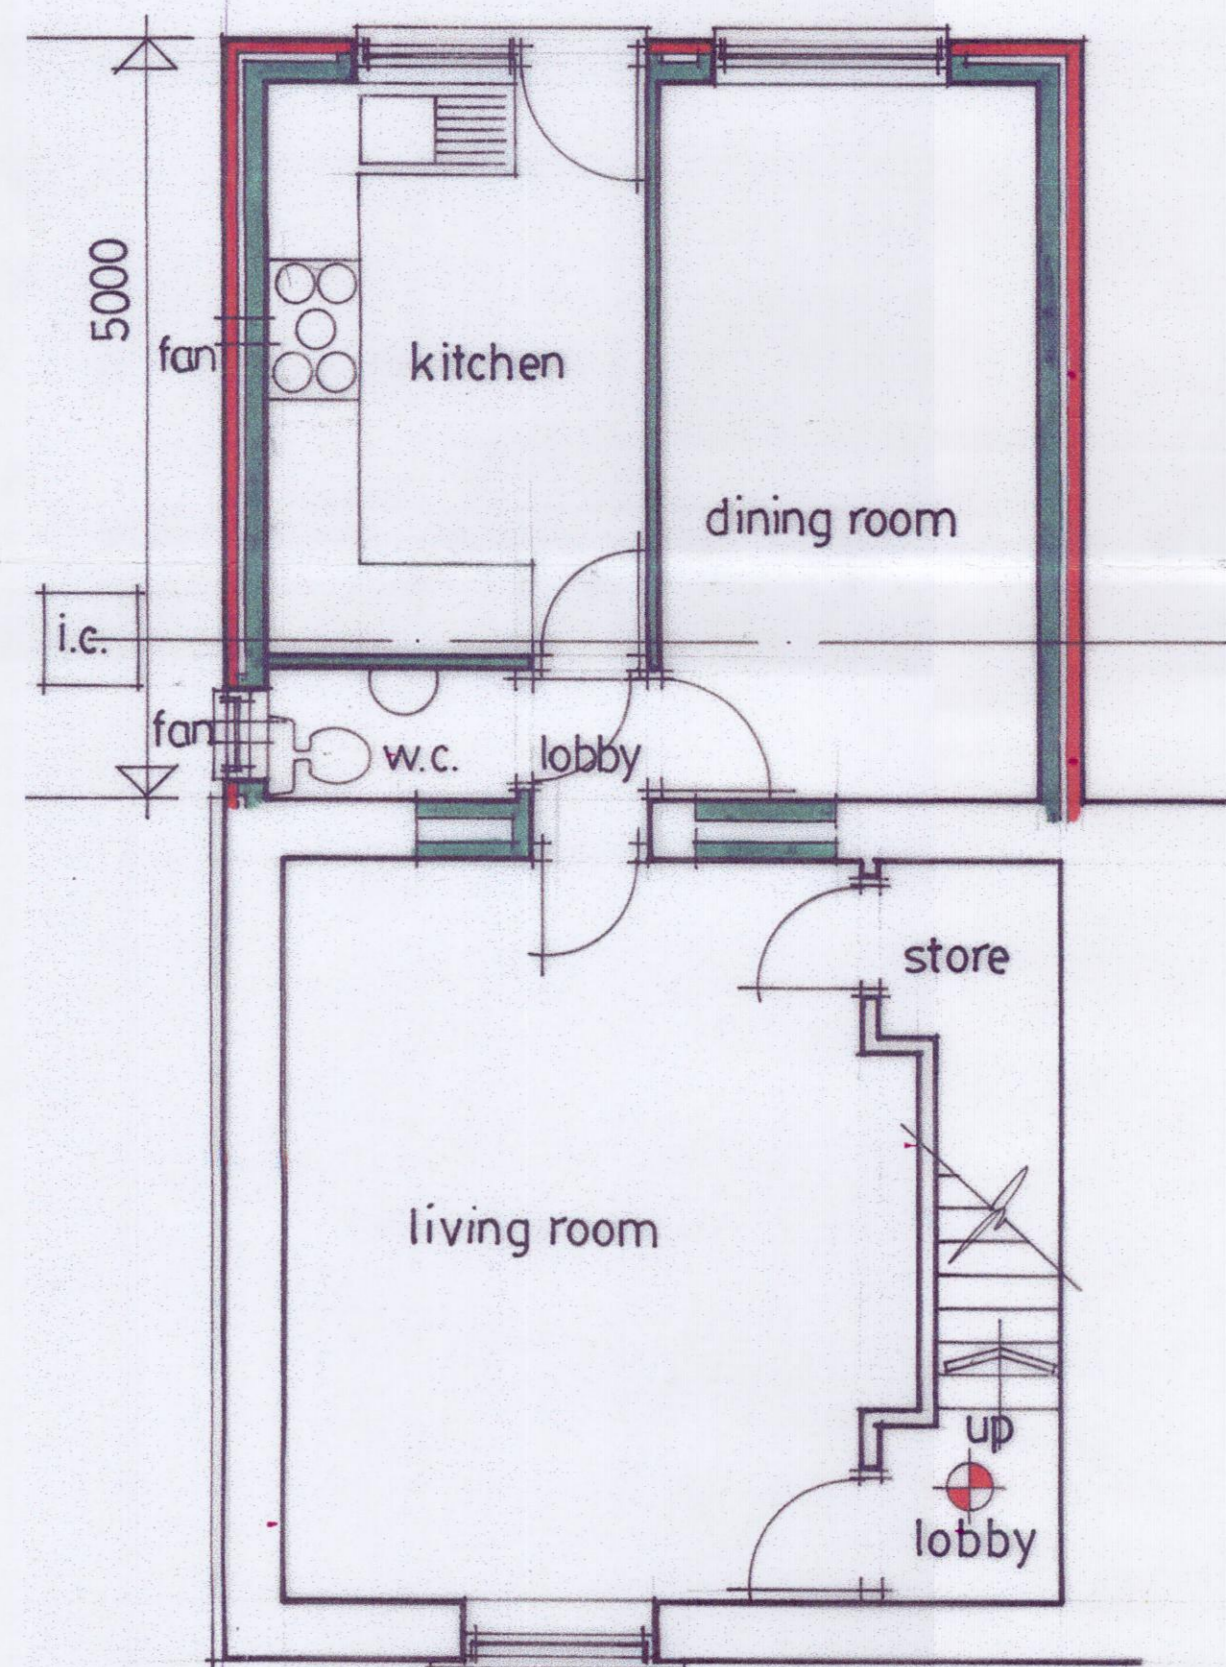


LOWER GROUND FLOOR PLAN AS PROPOSED

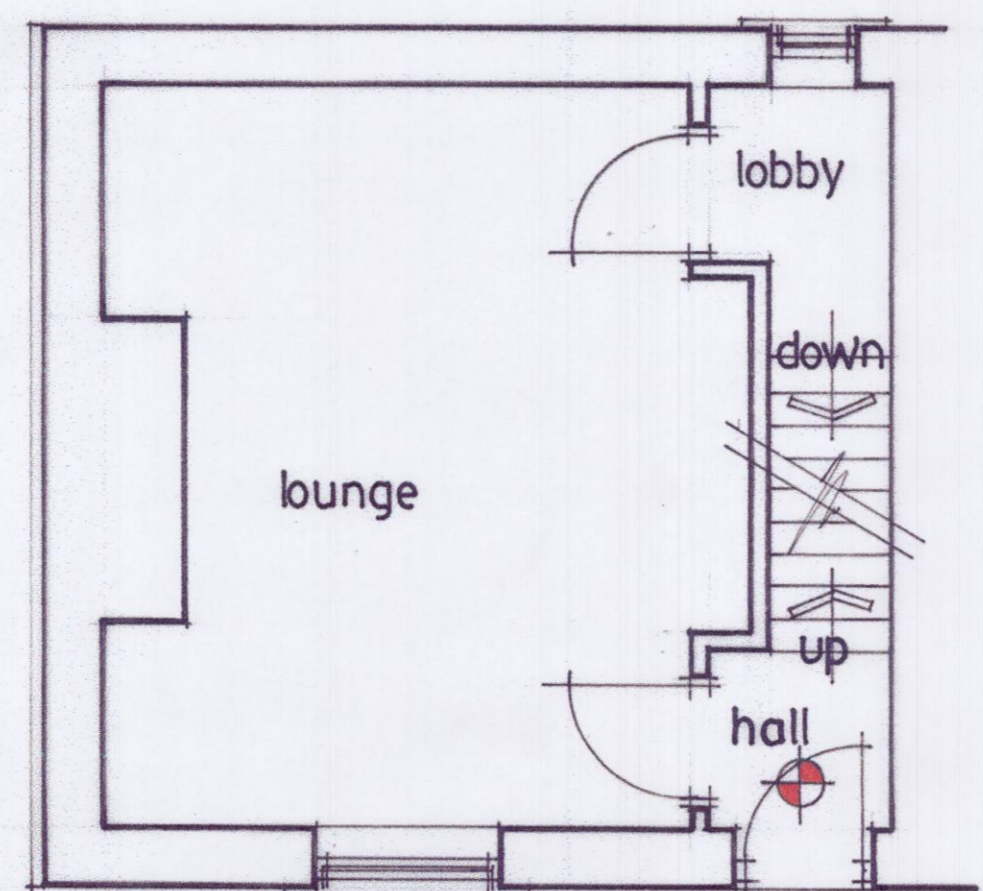


UPPER GROUND FLOOR PLAN AS EXISTING

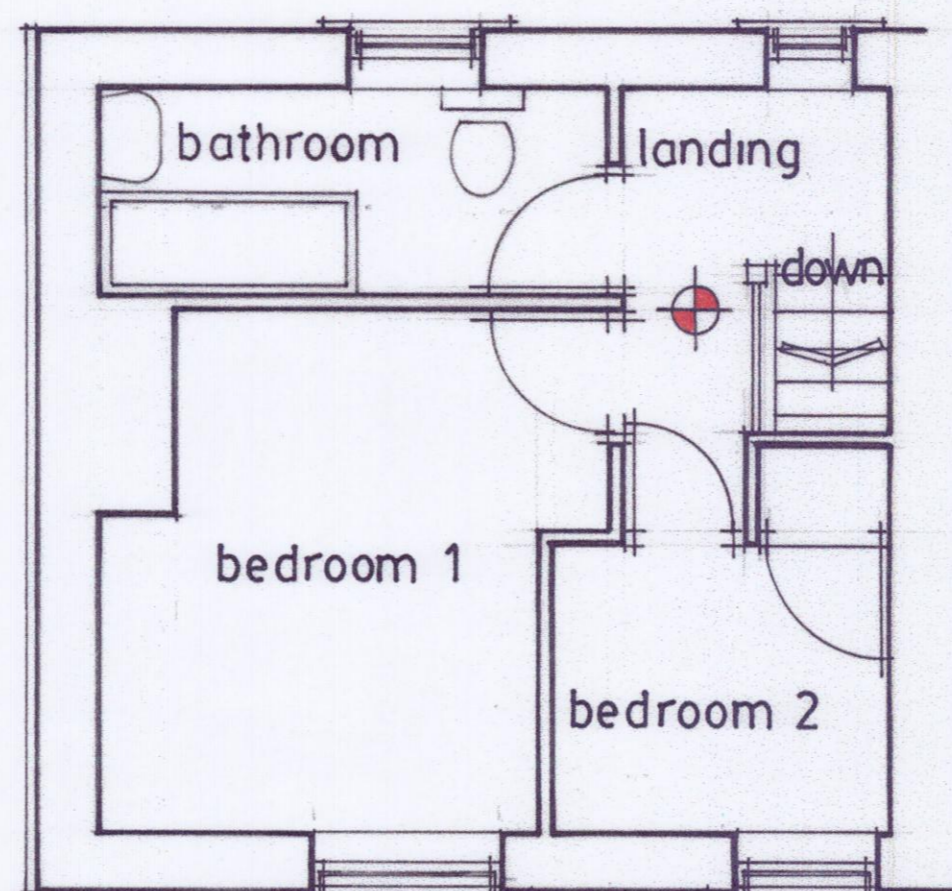

FIRST FLOOR PLAN AS EXISTING

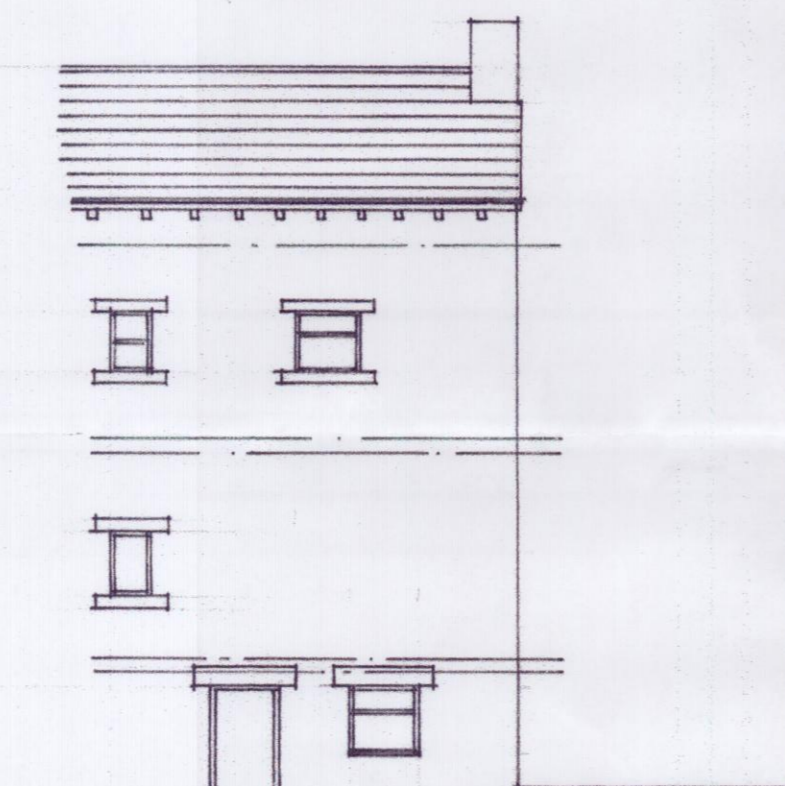

REAR ELEVATION

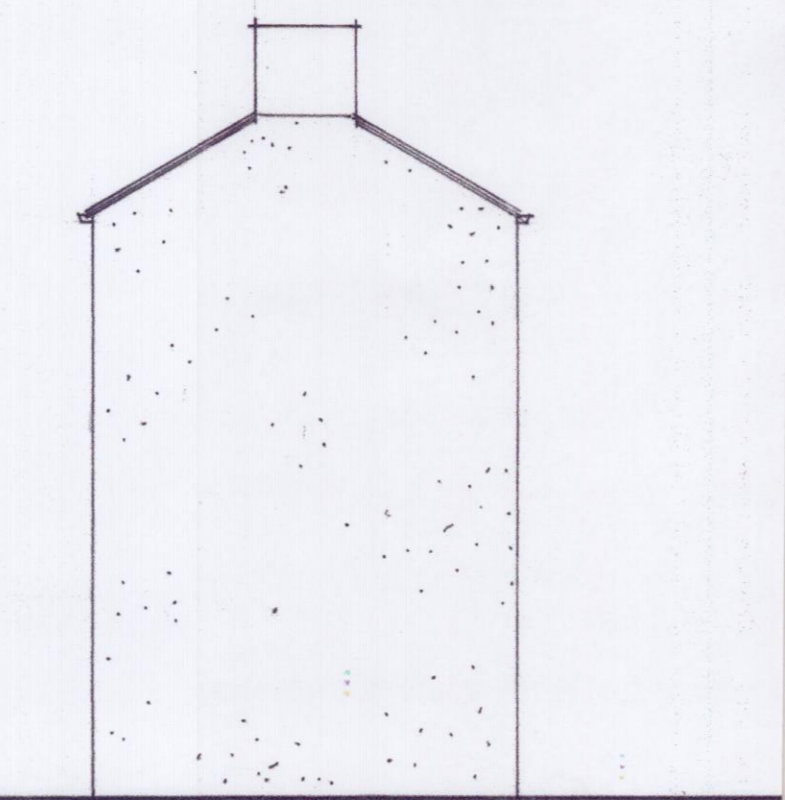

SIDE ELEVATION AS EXISTING SCALE 1:100

*Mehwish Maqbool*

19, SACKVILLE STREET,  
RAVENSTHORPE,  
DEWSBURY,  
WF13 3BX.

SCALE 1:50

DECEMBER, 2017.