




Front Elevation A

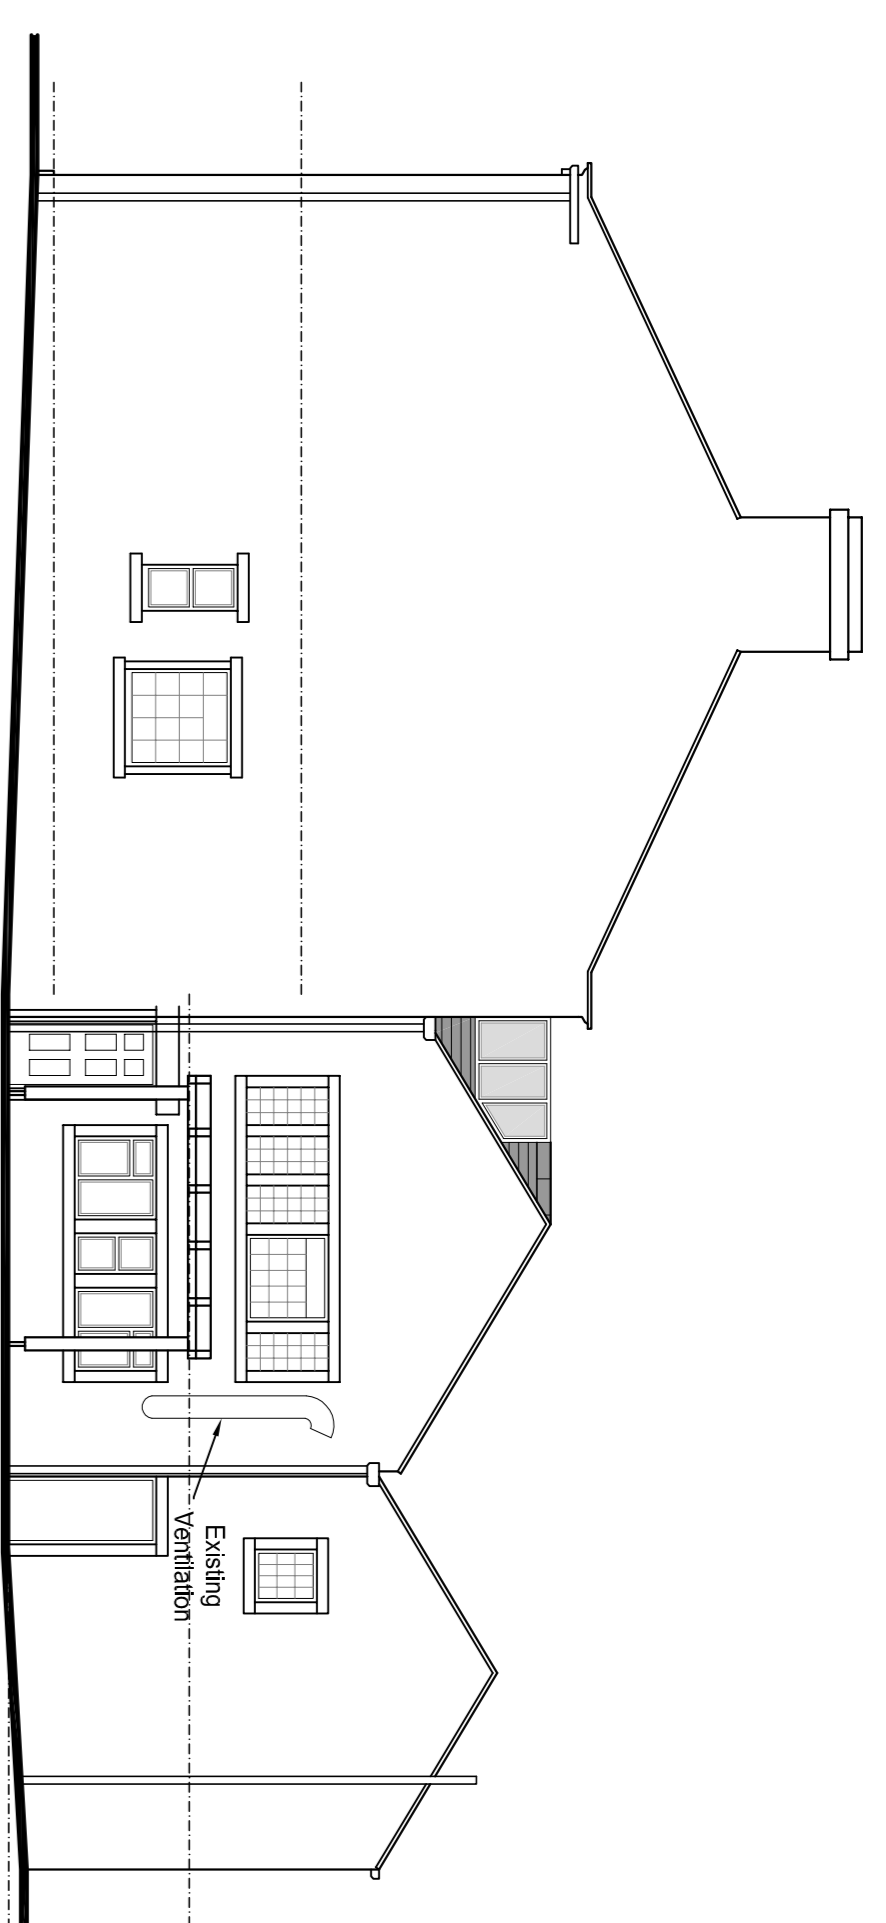


Side Elevation B

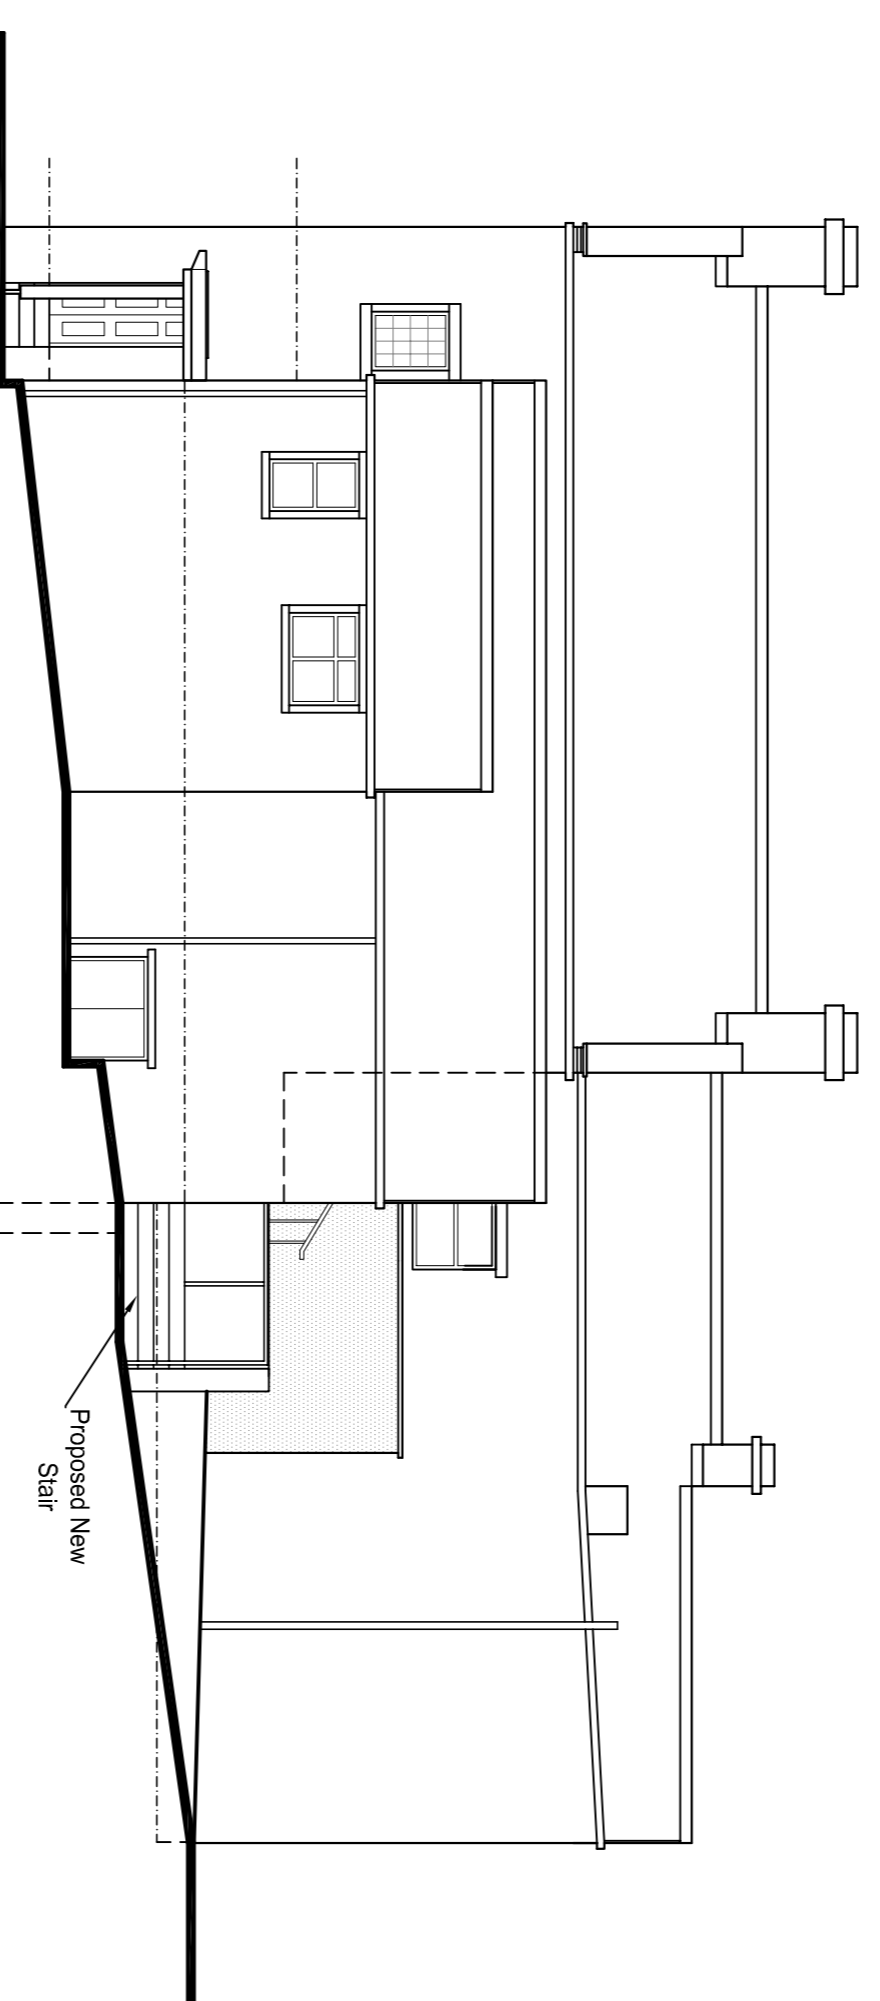

Rear Elevation C

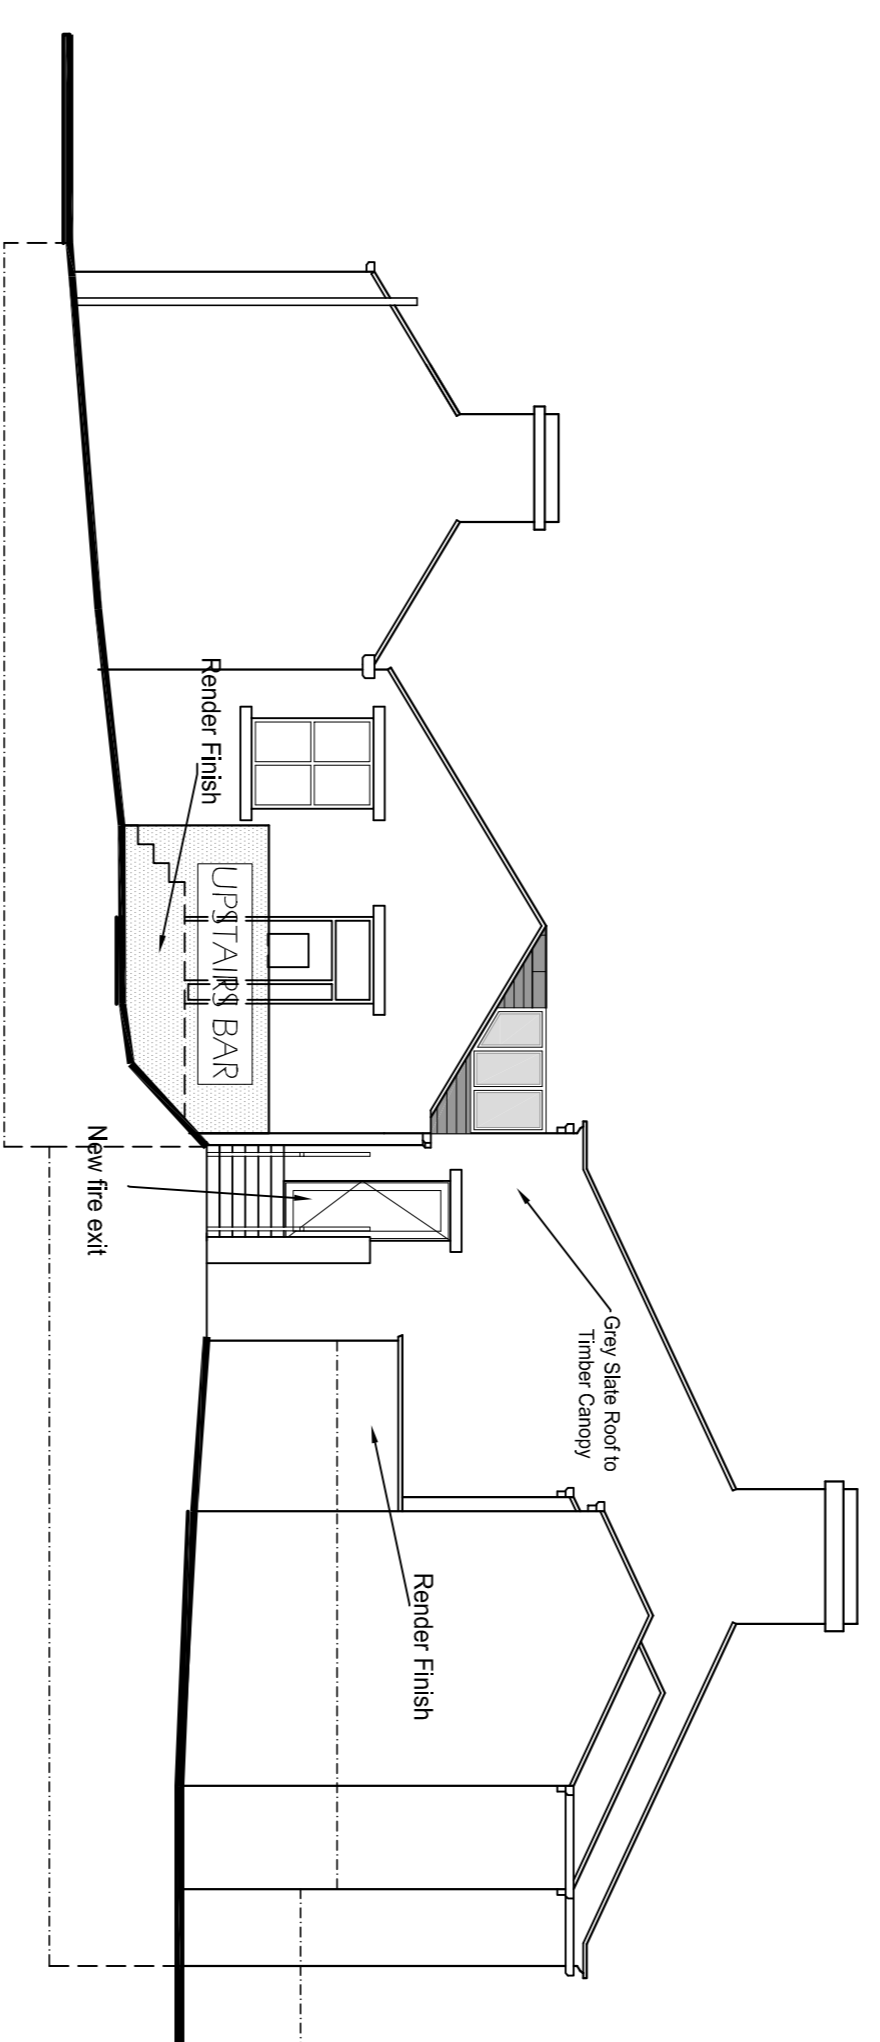


Side Elevation D

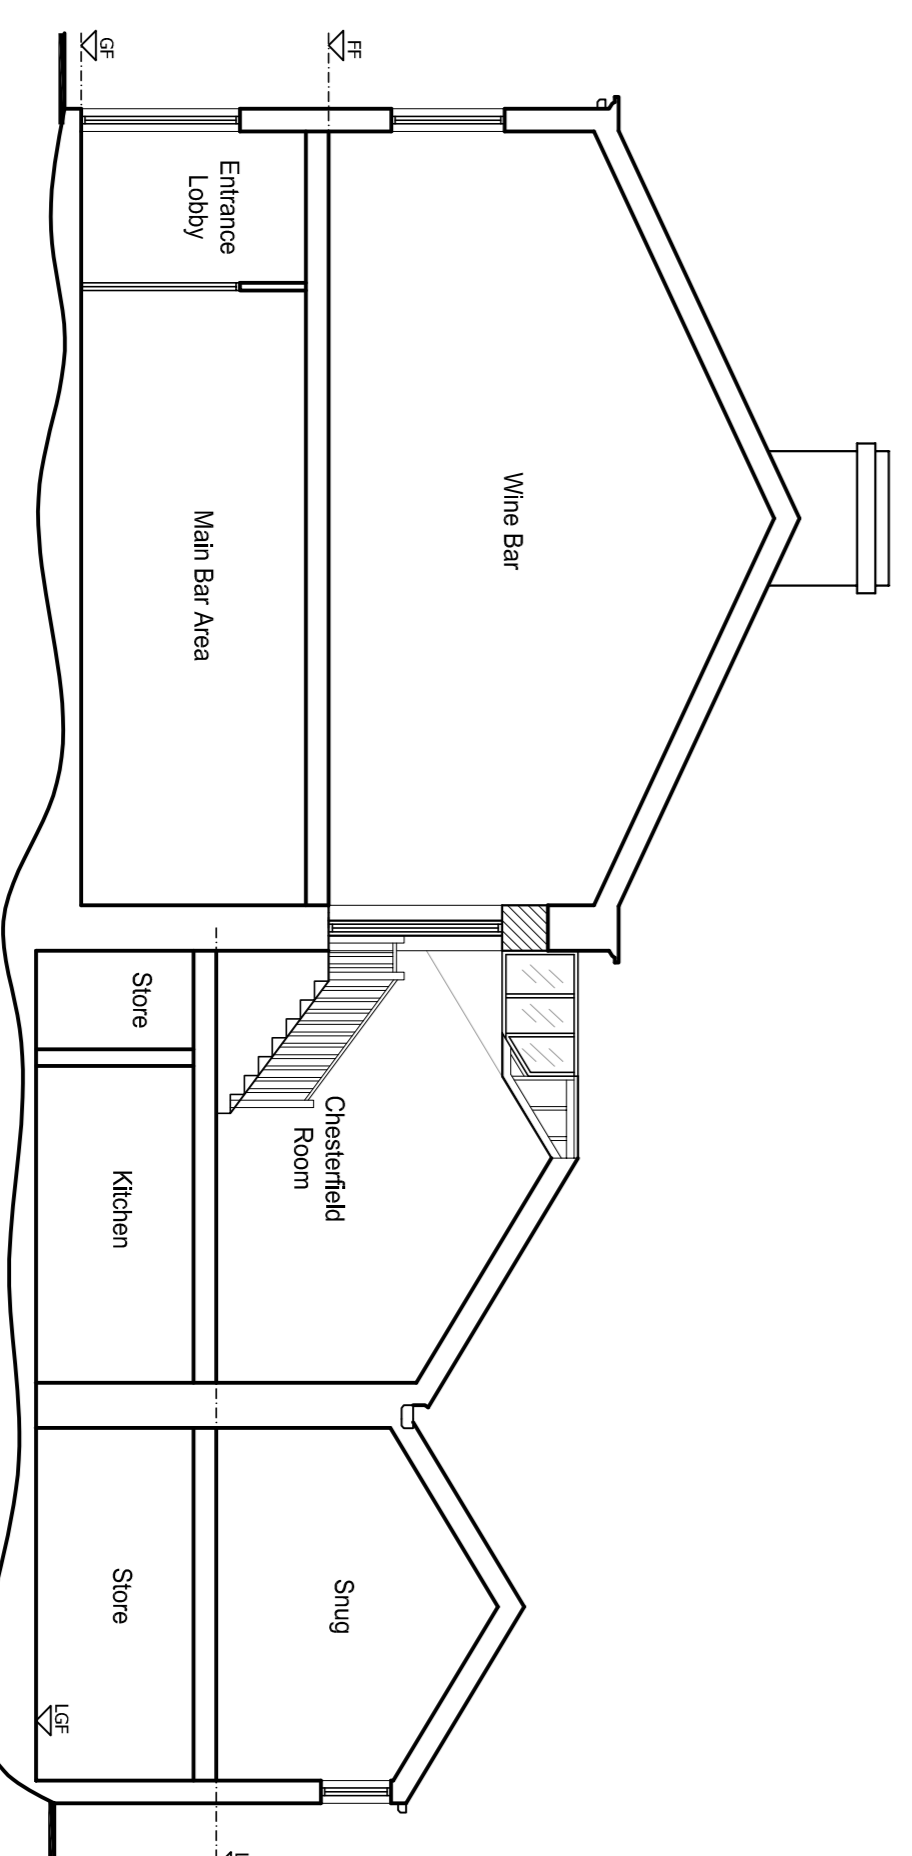

Section A-A

PLANNING

Revision A: New fire exit on elevation D
 DT 23/01/18

 <p>acumen designers & architects</p> <p>01484 546000 acumenarchitects.co.uk Headrow House, Old Leeds Road, Huddersfield, HD1 1SQ</p>	
<p>Client: REPLAN (UK) LTD</p>	
<p>Job title: PROPOSED ALTERATIONS AT BALDOUSHA, 31 EASTGATE, HONLEY</p>	
<p>Drawing title: ELEVATIONS & SECTIONS as PROPOSED</p>	
<p>Drawn: JA</p>	<p>Date: DEC 2017</p>
<p>Checked: JC</p>	<p>Scale: 1:100 @ A1</p>
<p>Drawing number: 2436 - 11A</p>	