


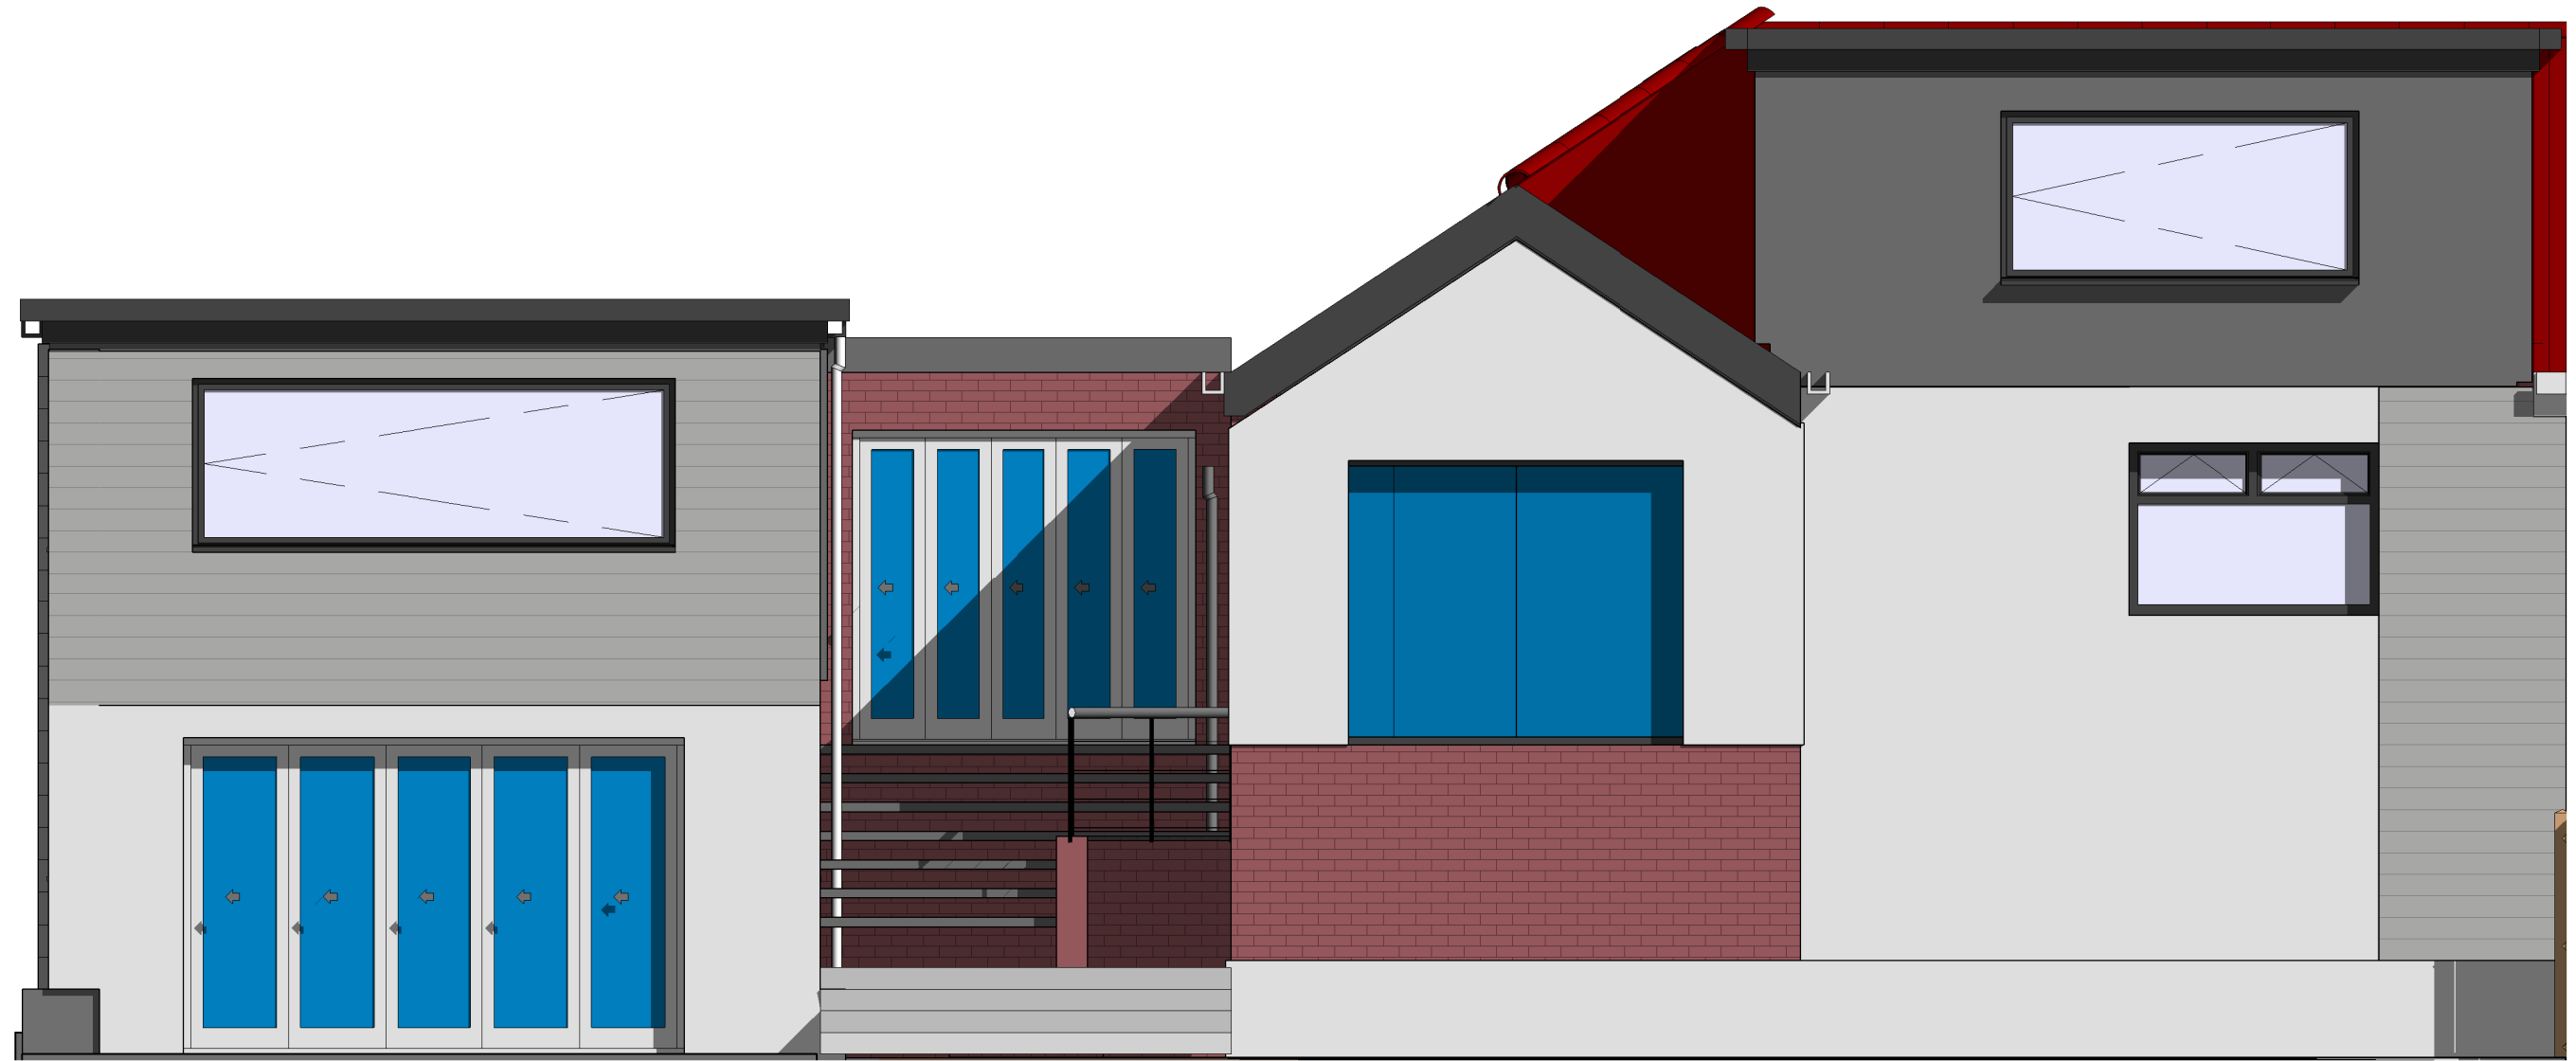

Project Name Proposed Kitchen Extension

Client Mr & Mrs Walker

Project Status Planning Submission

Sheet Name Rear Elevation - Proposed

Sheet Number 17030-JTD-00-ZZ-DR-20-A-007-P1

Suitability S1

Purpose Information

Sheet size A3

Scale 1 : 50



J Turner Design Ltd

e - inbox@jturnerdesign.co.uk

m - 07876161715

5 Grange Park Drive, Leeds, LS27 7UR