


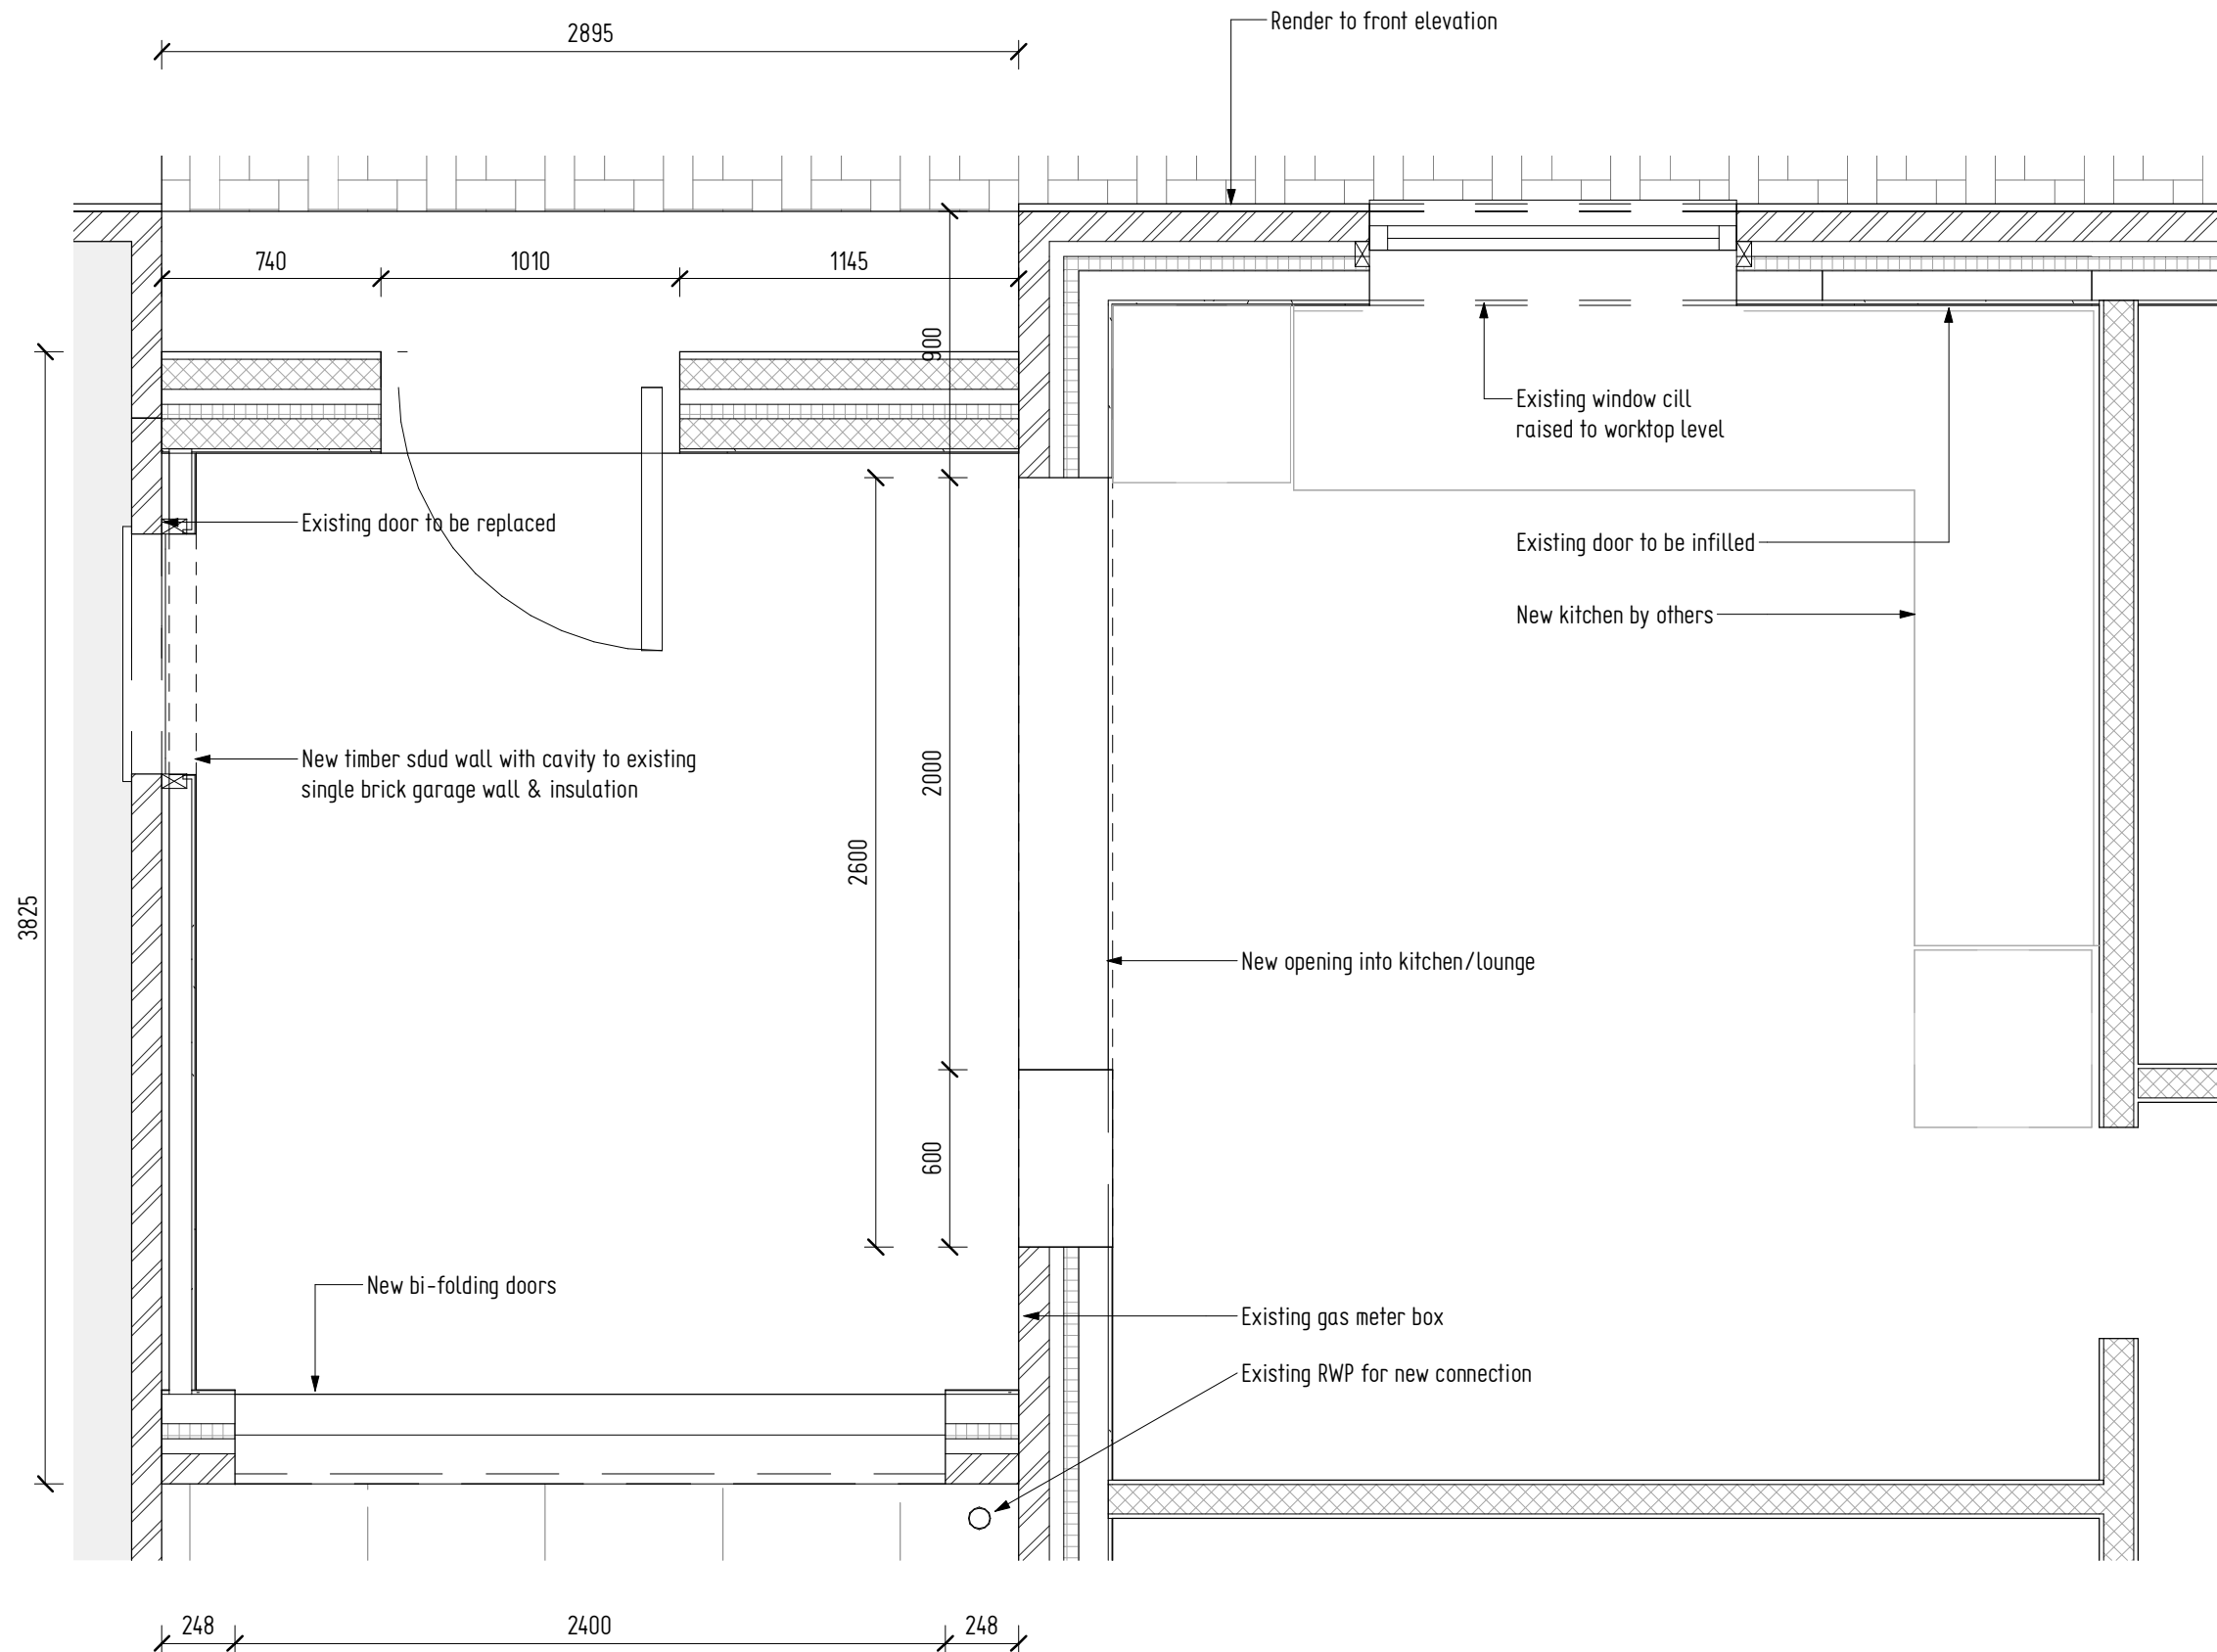

Project Name Proposed Kitchen Extension

Client Mr & Mrs Walker

Project Status Planning Submission

Sheet Name Proposed Extension Floor Plan

Sheet Number 17030-JTD-00-ZZ-DR-20-A-004-P3

|             |    |         |             |
|-------------|----|---------|-------------|
| Suitability | S1 | Purpose | Information |
| Sheet size  | A3 | Scale   | 1 : 25      |



J Turner Design Ltd

e - [inbox@jturnerdesign.co.uk](mailto:inbox@jturnerdesign.co.uk)

m - 07876161715

5 Grange Park Drive, Leeds, LS27 7UR