




Side Elevation
Scale 1:100



Rear Elevation
Scale 1:100



Side Elevation
Scale 1:100

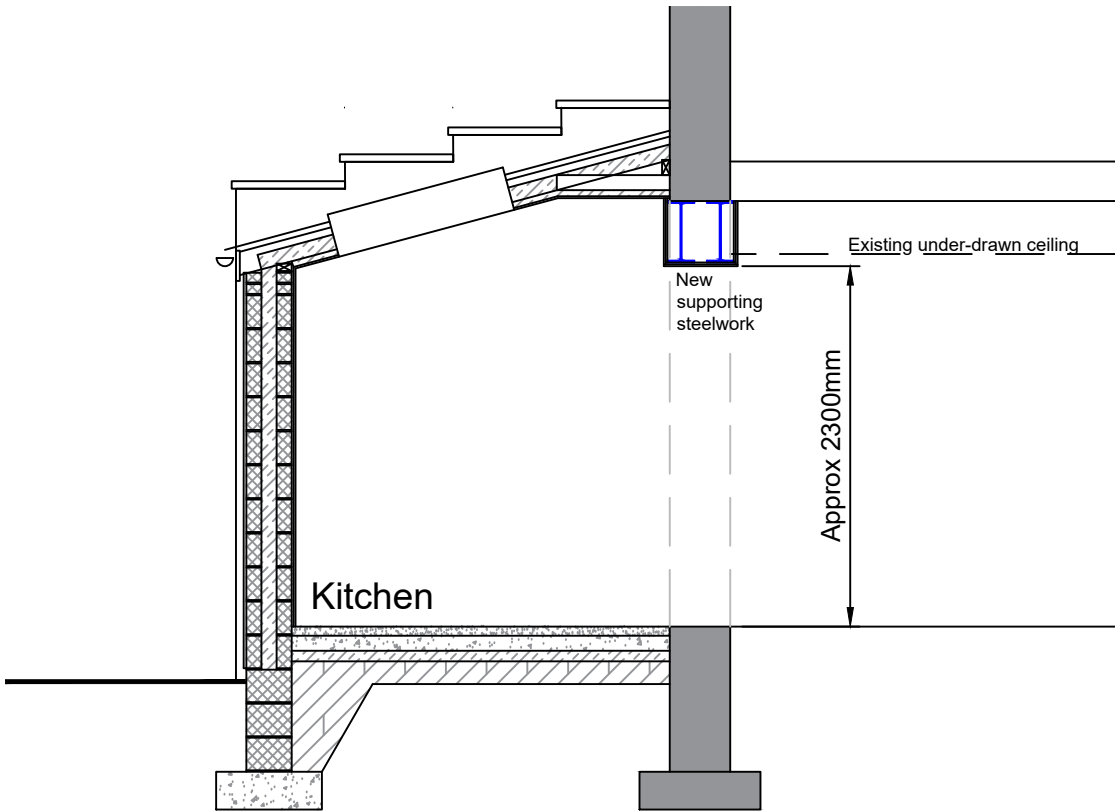

Section
Scale 1:50

Concrete interlocking tiles
Velux roof windows to kitchen
Cement rendered finish to rear elevation only



Plan Pro UK Limited
Aysgarth
Elmwood Lane
Barwick in Elmet
Leeds LS15 4JX
t: 07813 774129
e: info@plan-pro-uk.com
w: www.plan-pro-uk.com

CLIENT:
Mr P Banks, 15 Vernon Avenue, Edgerton, Huddersfield, HD1 5QD
PROJECT TITLE:
Proposed extension and alterations
DRAWING TITLE:
Proposed elevations and section

DRAWN BY: SDB	DATE: Dec17	SCALE: 1:100 1:50
CHECKED BY:	DATE:	
DRAWING NUMBER: 16031-004	REVISION:	A3