


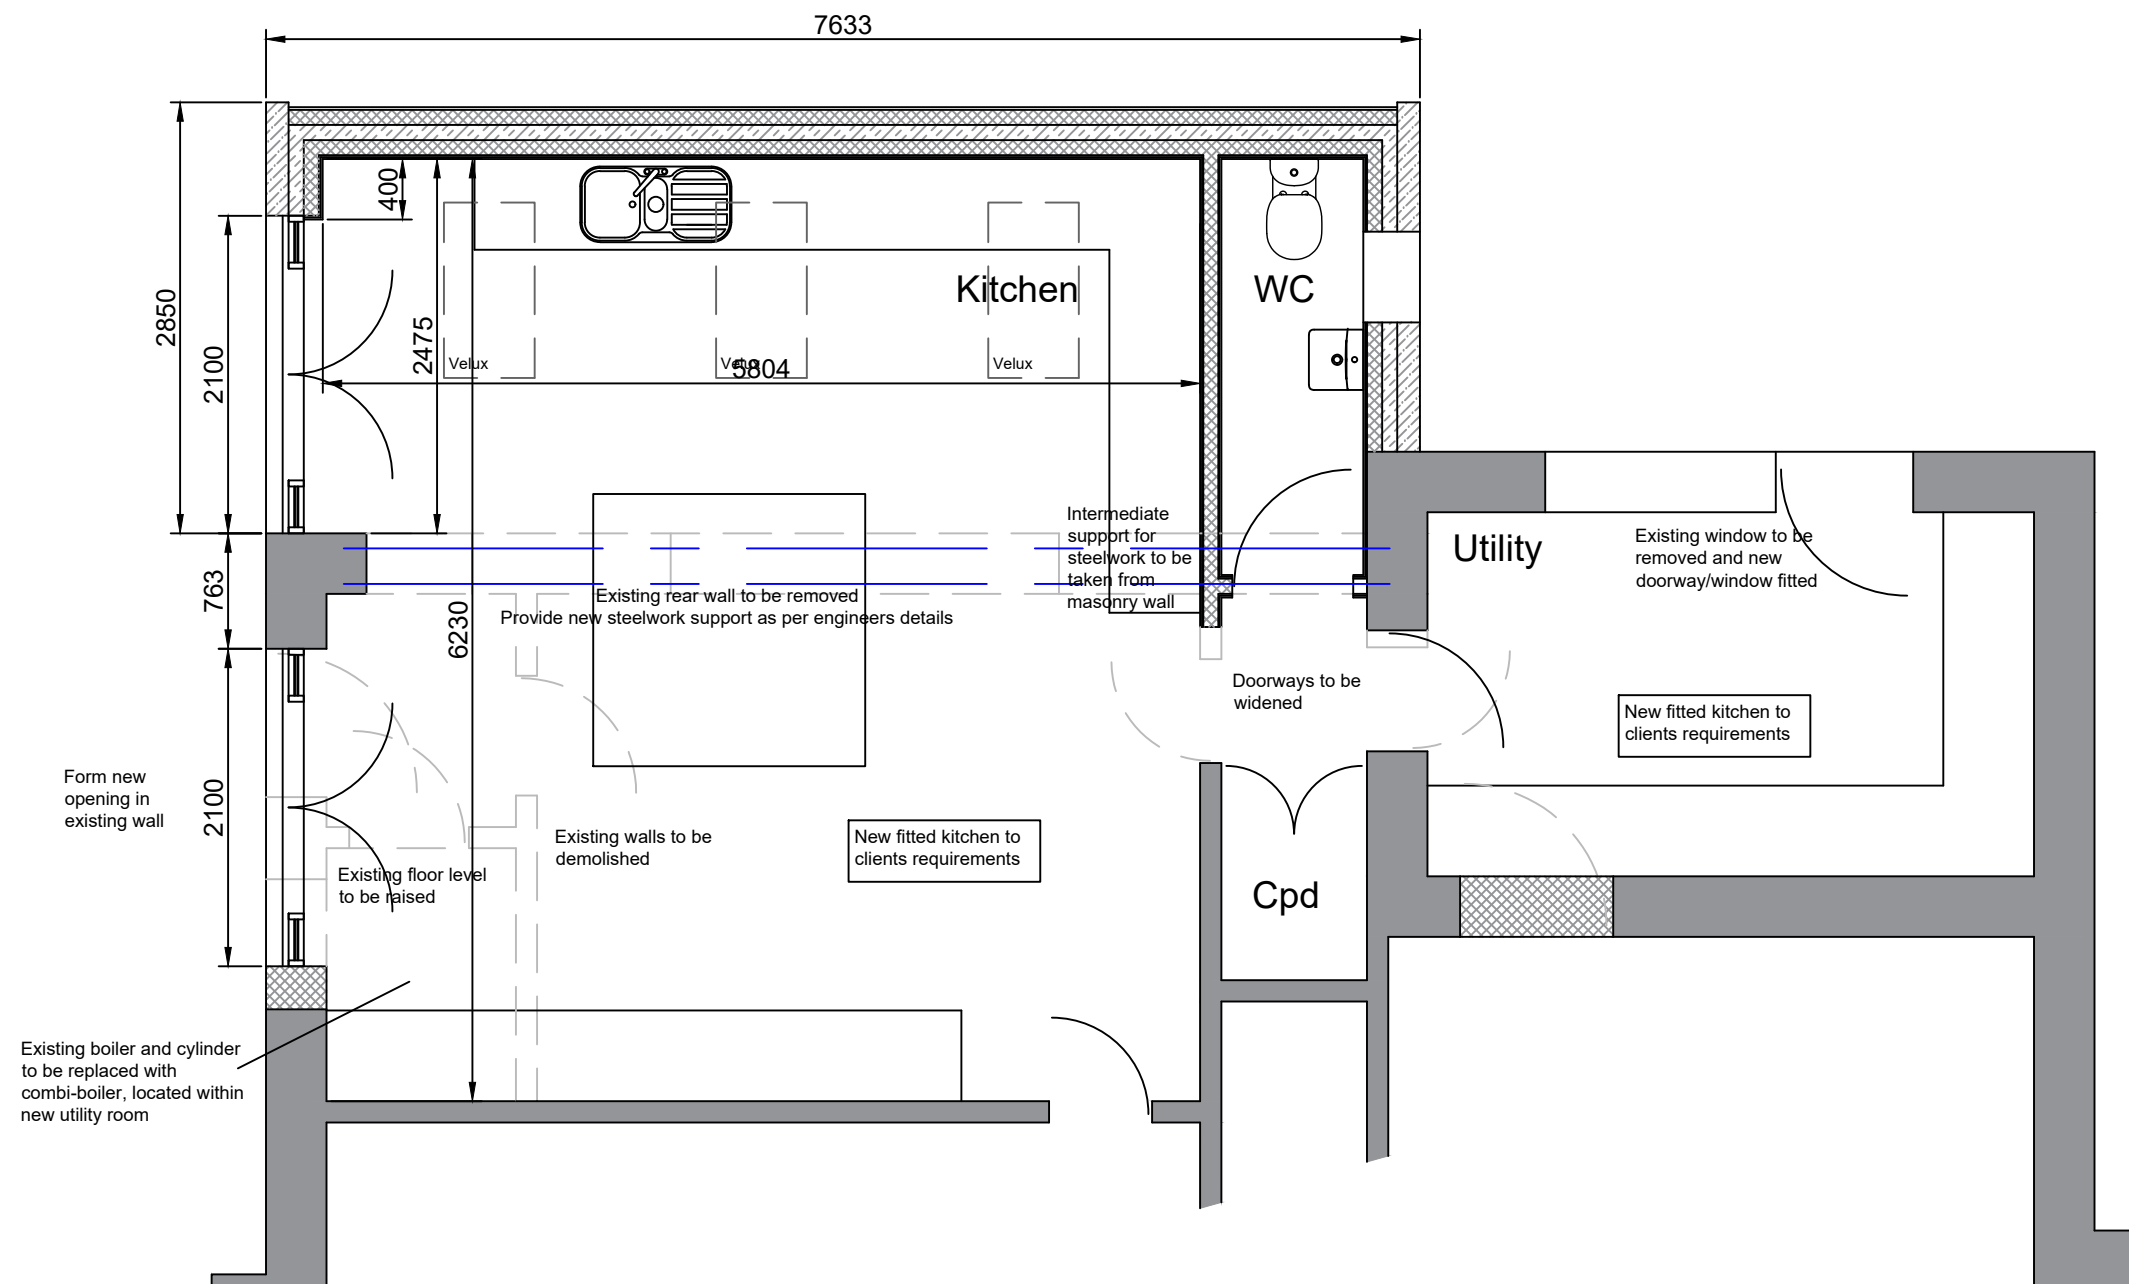

CLIENT: Mr P Banks, 15 Vernon Avenue, Edgerton, Huddersfield, HD1 5QD		DRAWN BY: SDB	DATE: Dec17	SCALE: 1:50	
PROJECT TITLE: Proposed extension and alterations		CHECKED BY:	DATE:		
DRAWING TITLE: Proposed ground floor plan		DRAWING NUMBER: 16031-003		REVISION:	A3