


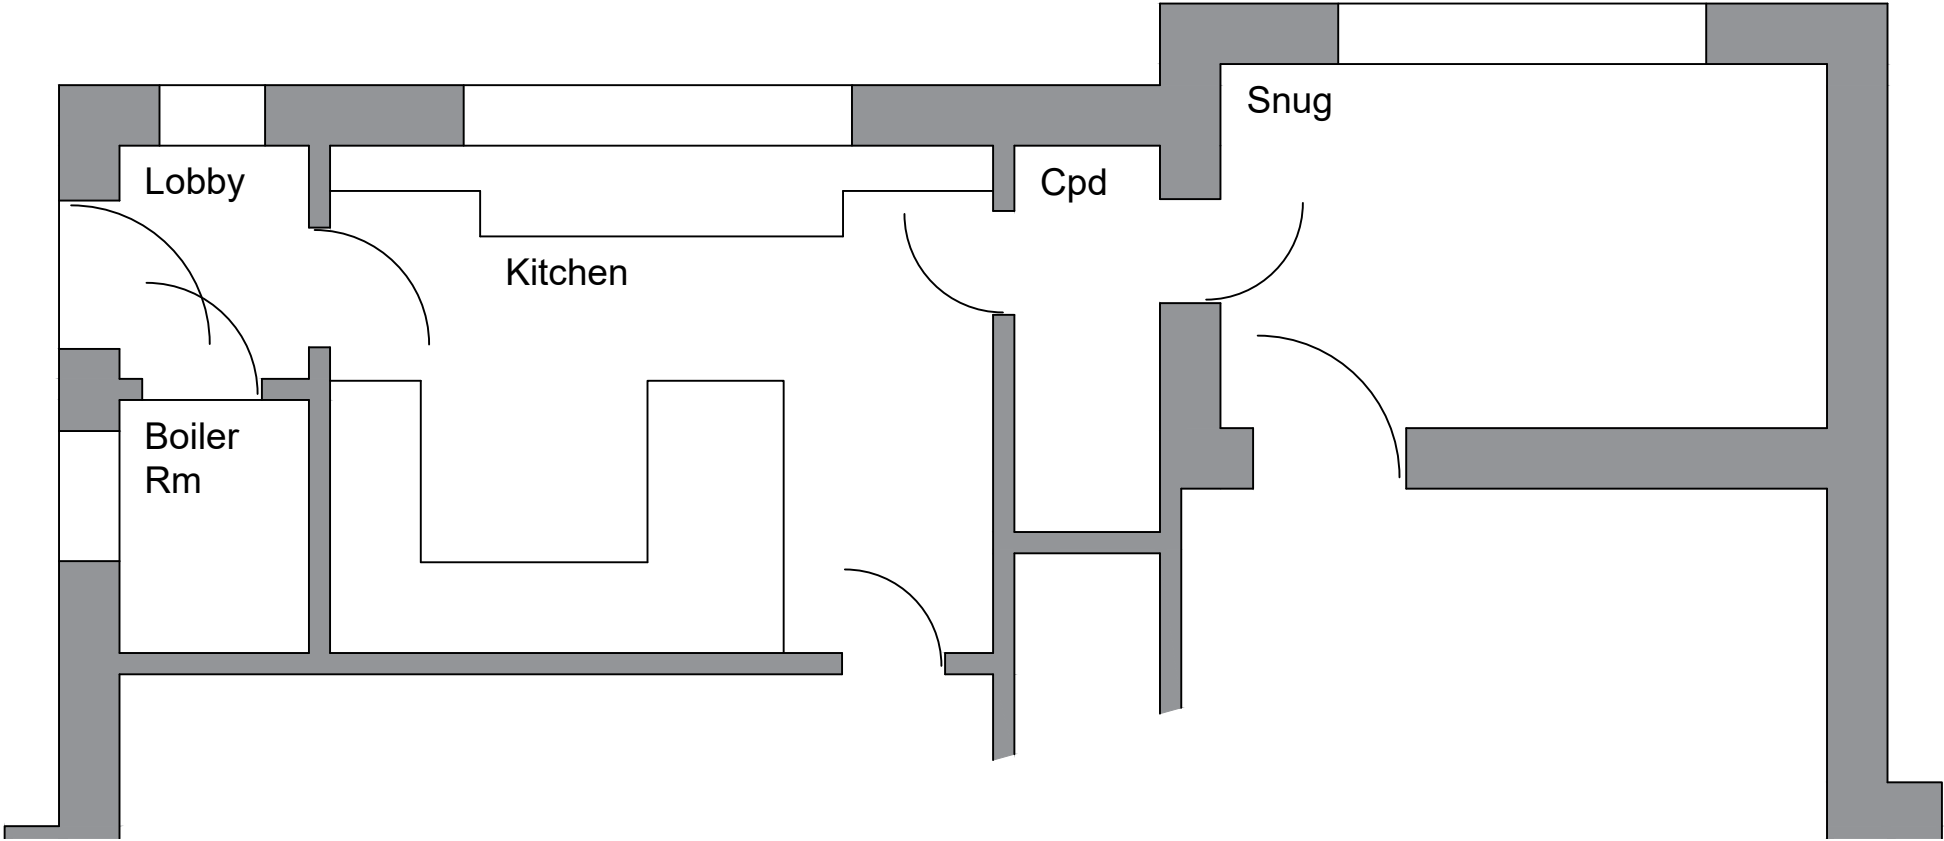

Plan Pro UK Limited
Aysgarth
Elmwood Lane
Barwick in Elmet
Leeds LS15 4JX
t: 07813 774129
e: info@plan-pro-uk.com
w: www.plan-pro-uk.com

CLIENT: Mr P Banks, 15 Vernon Avenue, Edgerton, Huddersfield, HD1 5QD		DRAWN BY: SDB	DATE: Dec17	SCALE: 1:50	
PROJECT TITLE: Proposed extension and alterations		CHECKED BY:	DATE:		
DRAWING TITLE: Existing ground floor plan		DRAWING NUMBER: 16031-001		REVISION:	A3