


**NOTES**  
 Do not scale from this drawing. Only figured dimensions are to be taken from this drawing.  
 Contractor must verify all dimensions on site before commencing any work or shop drawings.  
 Report any discrepancies to the architect before commencing work. If this drawing exceeds the quantities taken in any way the architect are to be informed before the work is initiated. Work within the Construction (Design & Management) Regulations 2015 is not to start until a Health and Safety Plan has been produced. This drawing is copyright and must not be reproduced without consent of NW Architects Limited.

**DRAWING STATUS/TYPE KEY**

F Feasibility	SK Sketch	L Landscape	C Construction
P Planning	M Marketing	S Survey	AB As Built
T Tender	TNT Tenant	OS Ordnance Survey	

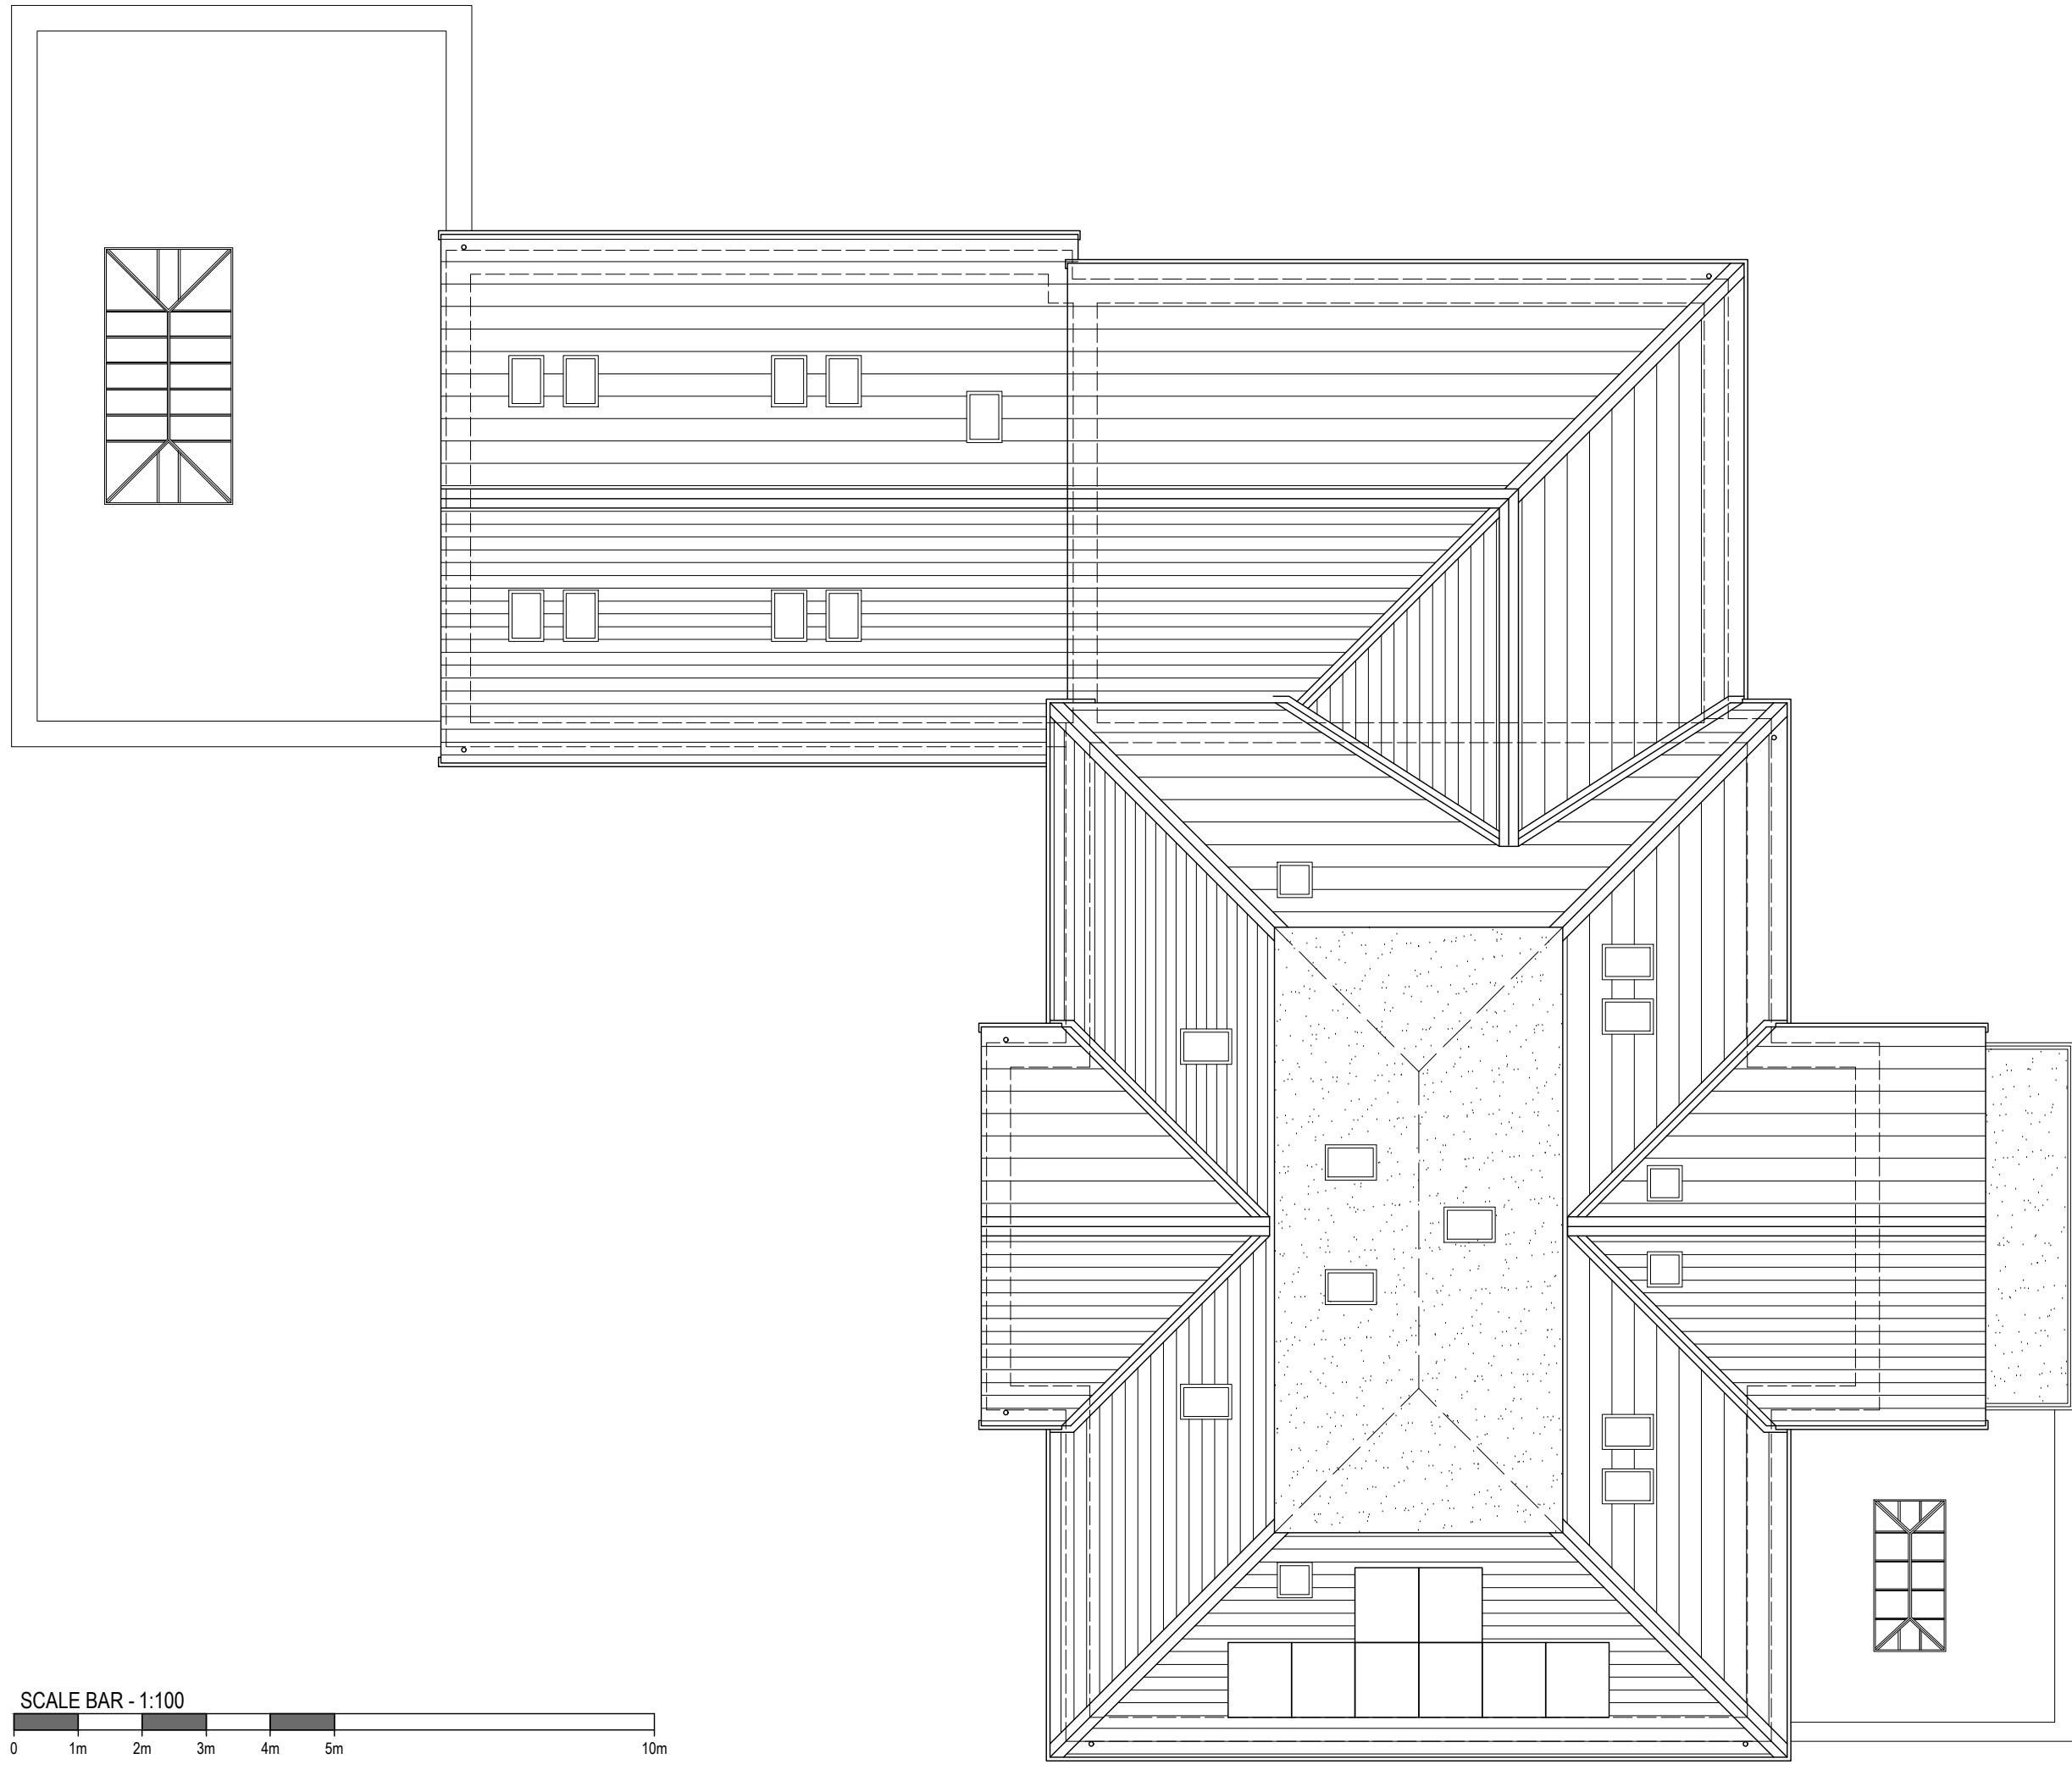

REV	DESCRIPTION	DRAWN	DATE	CHECKED	DATE
<b>REVISIONS</b>					

**NW-ARCHITECTS**  
 27 York Place - Leeds - LS1 2EY  
 leeds@nw-architects.co.uk - Tel: 0113 880 0510 - Fax: 0113 880 0511  
[www.nw-architects.co.uk](http://www.nw-architects.co.uk)

CLIENT  
 Mr W Ahmed

PROJECT  
 Mountjoy Road, Huddersfield

DRAWING TITLE  
 Roof Plan Proposed

Scale	Drawn By	Date Drawn
1:100 @ A3	GW	21-12-2017
	Checked By	Date Checked
	RS	21-12-2017
Drawing No.	Revision	
14036-P76		

