
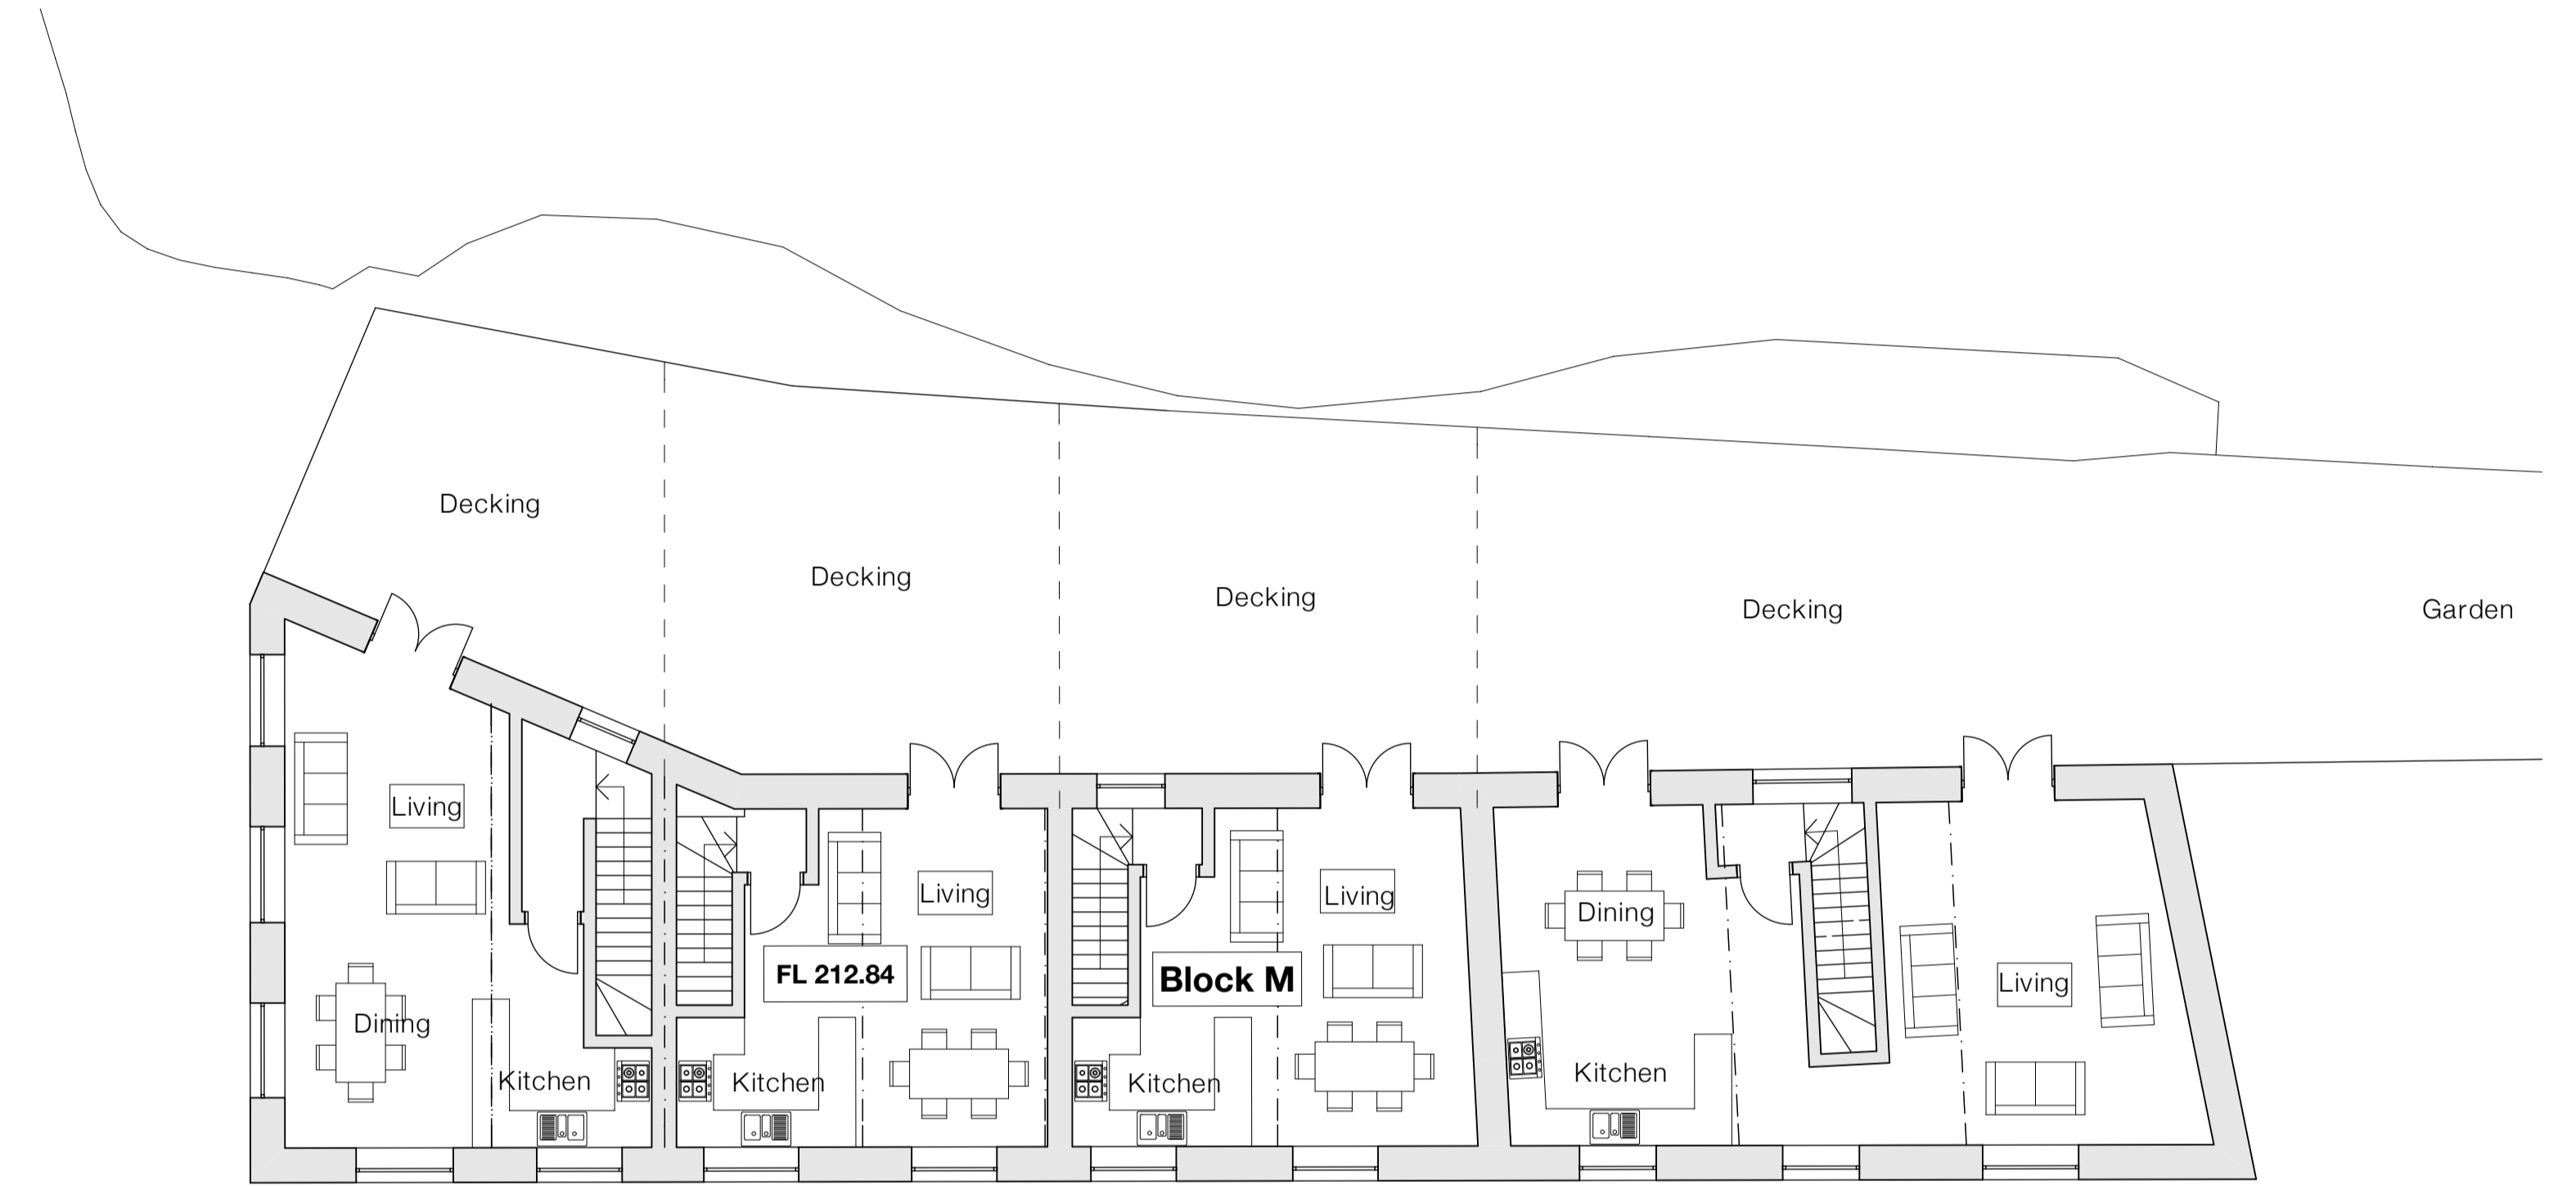
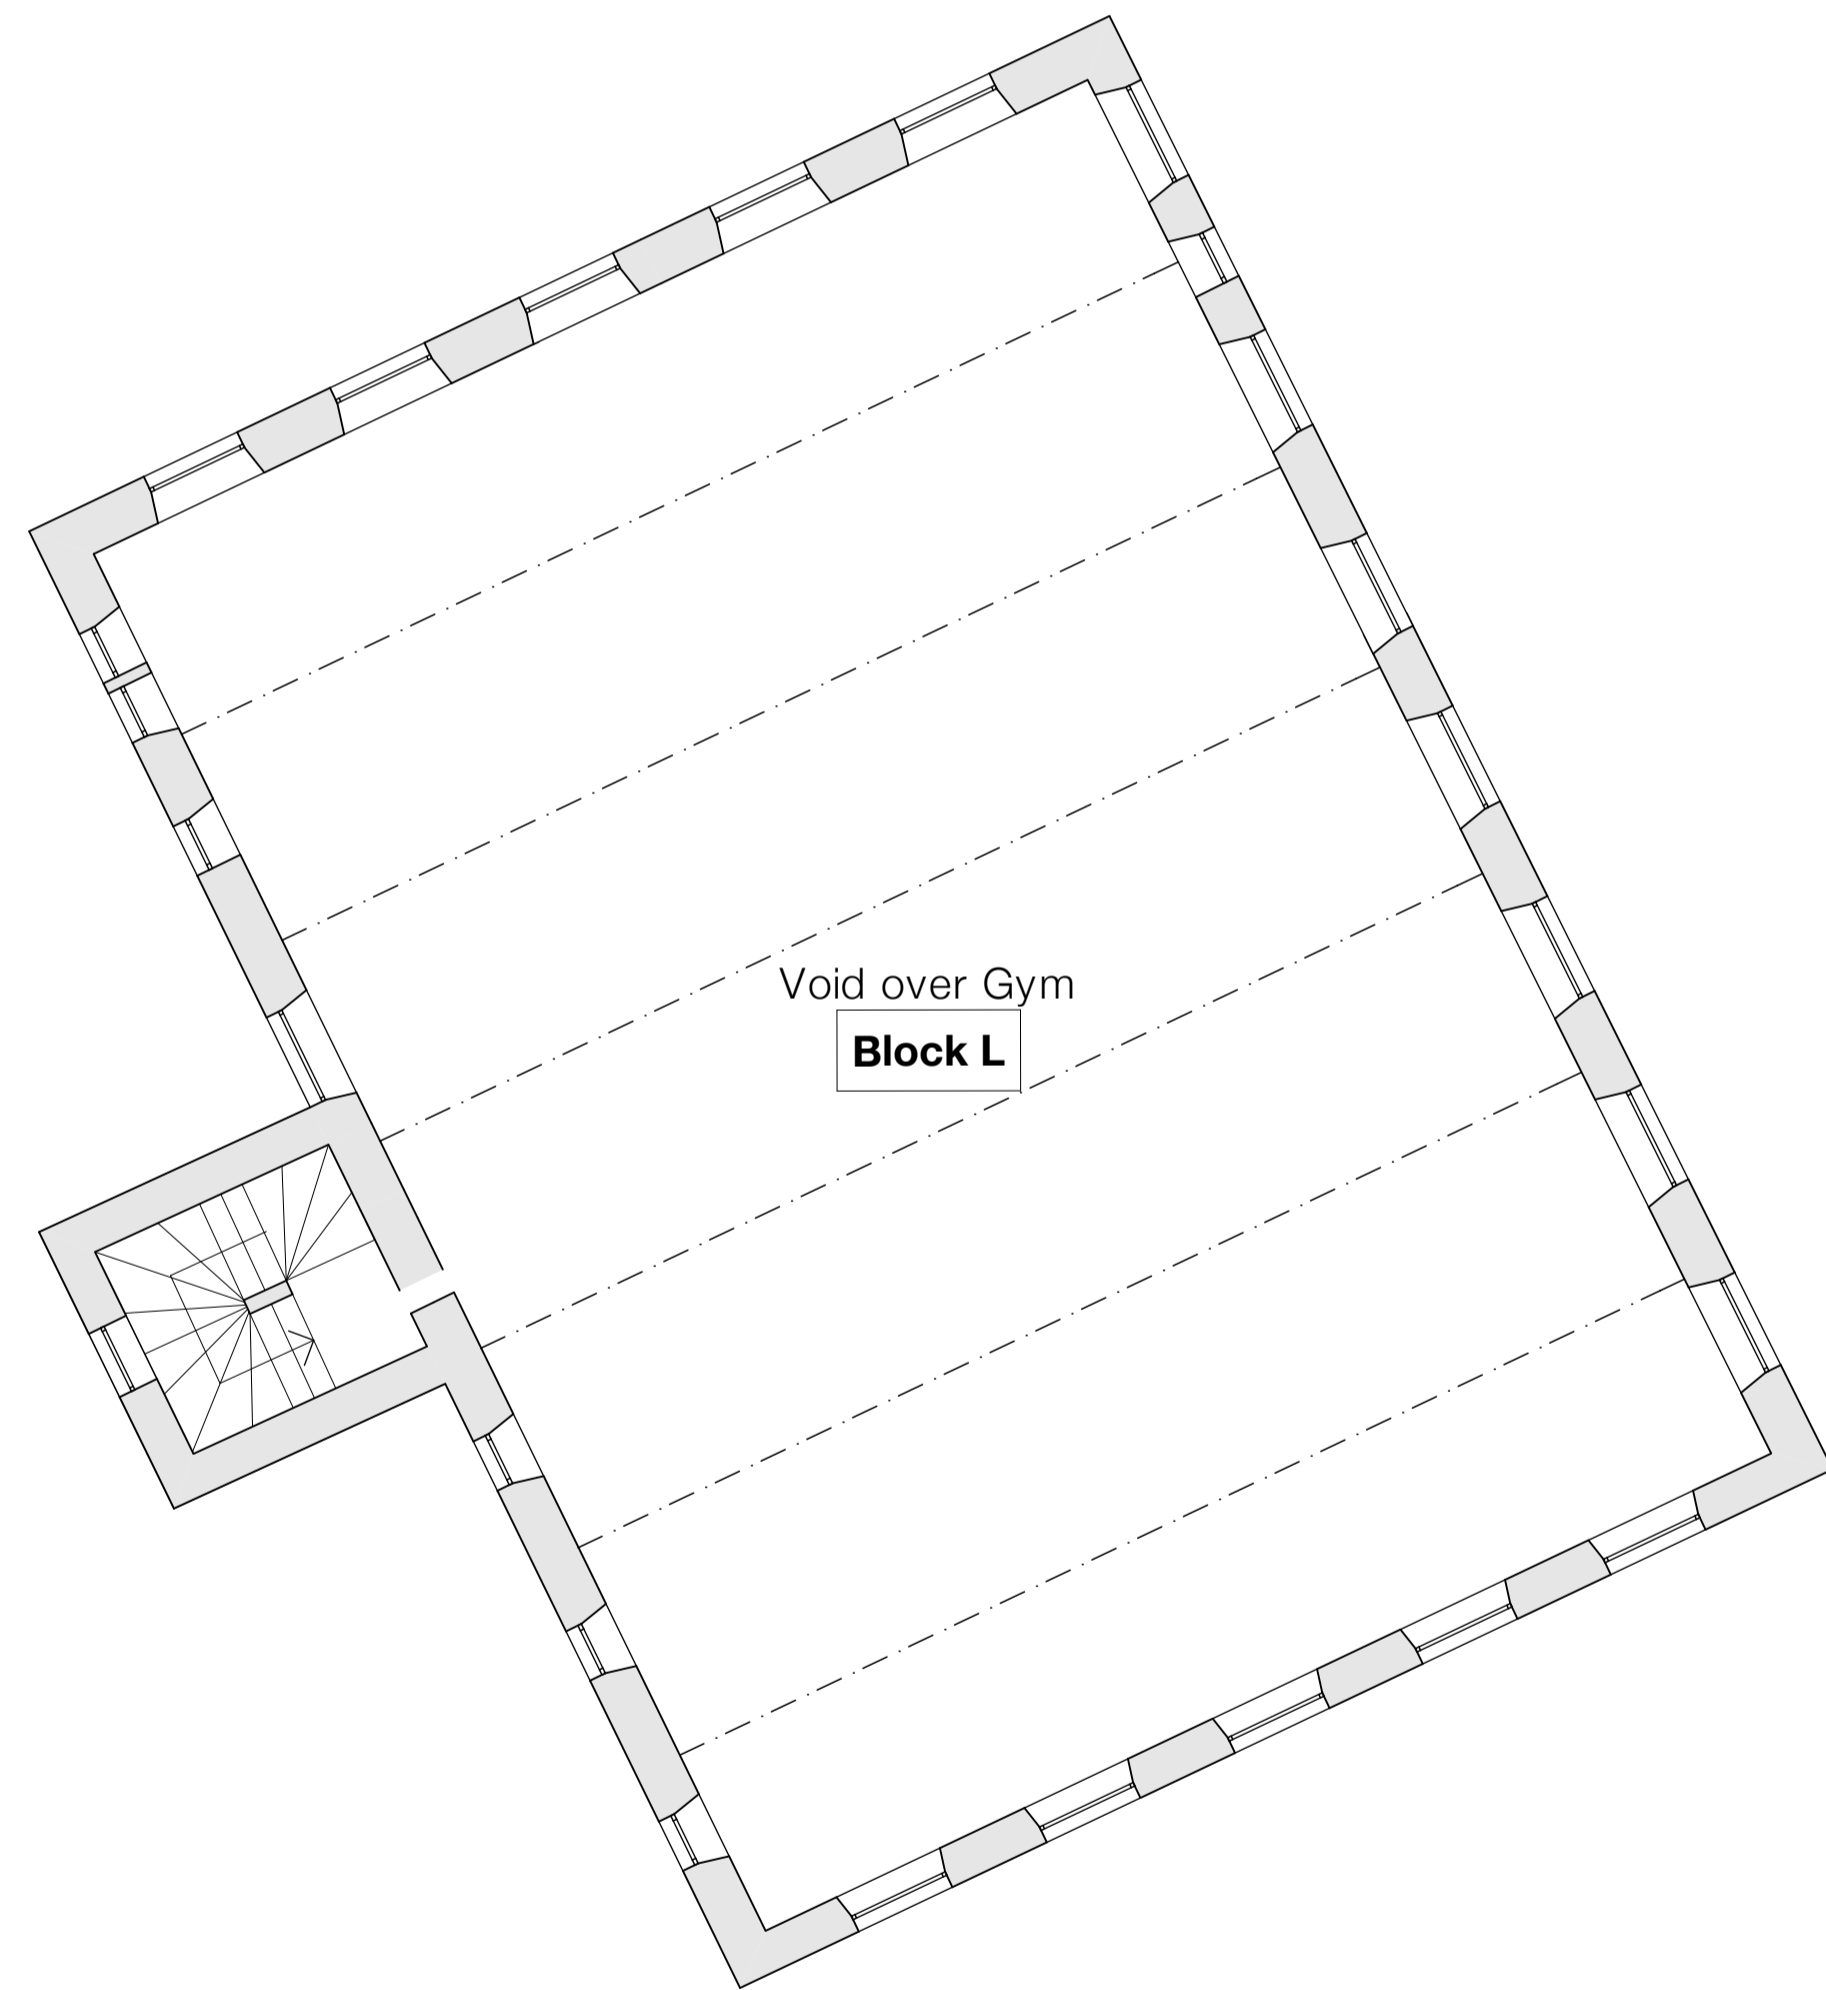


Notes

Do not scale from drawing, use figured dimensions only.
 All dimensions must be checked and verified on site prior to commencement of work and architect to be notified of any discrepancies.
 This drawing is intended to permit overall scheme proposals only and cannot be used for construction purposes without further information.

No.	Drawn	Checked	Date

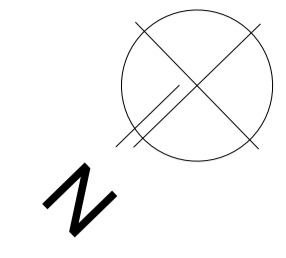

Second Floor Plan 1:100

Job Title Washpit Mills, Holmfirth, HD9 2RD	
Client Prospect Estates	
Status	Company AD
Drawing Block L & M Second Floor Plan as Proposed	Scale of A1 1:100
Date December 2017	Drawn MJN
Checked	
Drawing No. 3068 (0-) 241	Revision

ONE17
 ARCHITECTS & INTERIOR DESIGNERS

The Dyehouse, Armitage Bridge
 Huddersfield, West Yorkshire HD4 7PD
 T 01484 668 000 F 01484 668 001
 E solutions@one17design.com

ONE17DESIGN.COM