


Notes

Do not scale from drawing, use figured dimensions only.
 All dimensions must be checked and verified on site prior to commencement of work and architect to be notified of any discrepancies.
 This drawing is intended to permit overall scheme proposals only and cannot be used for construction purposes without further information.

Rev.	Drawn	Checked	Date
A	JE		141216

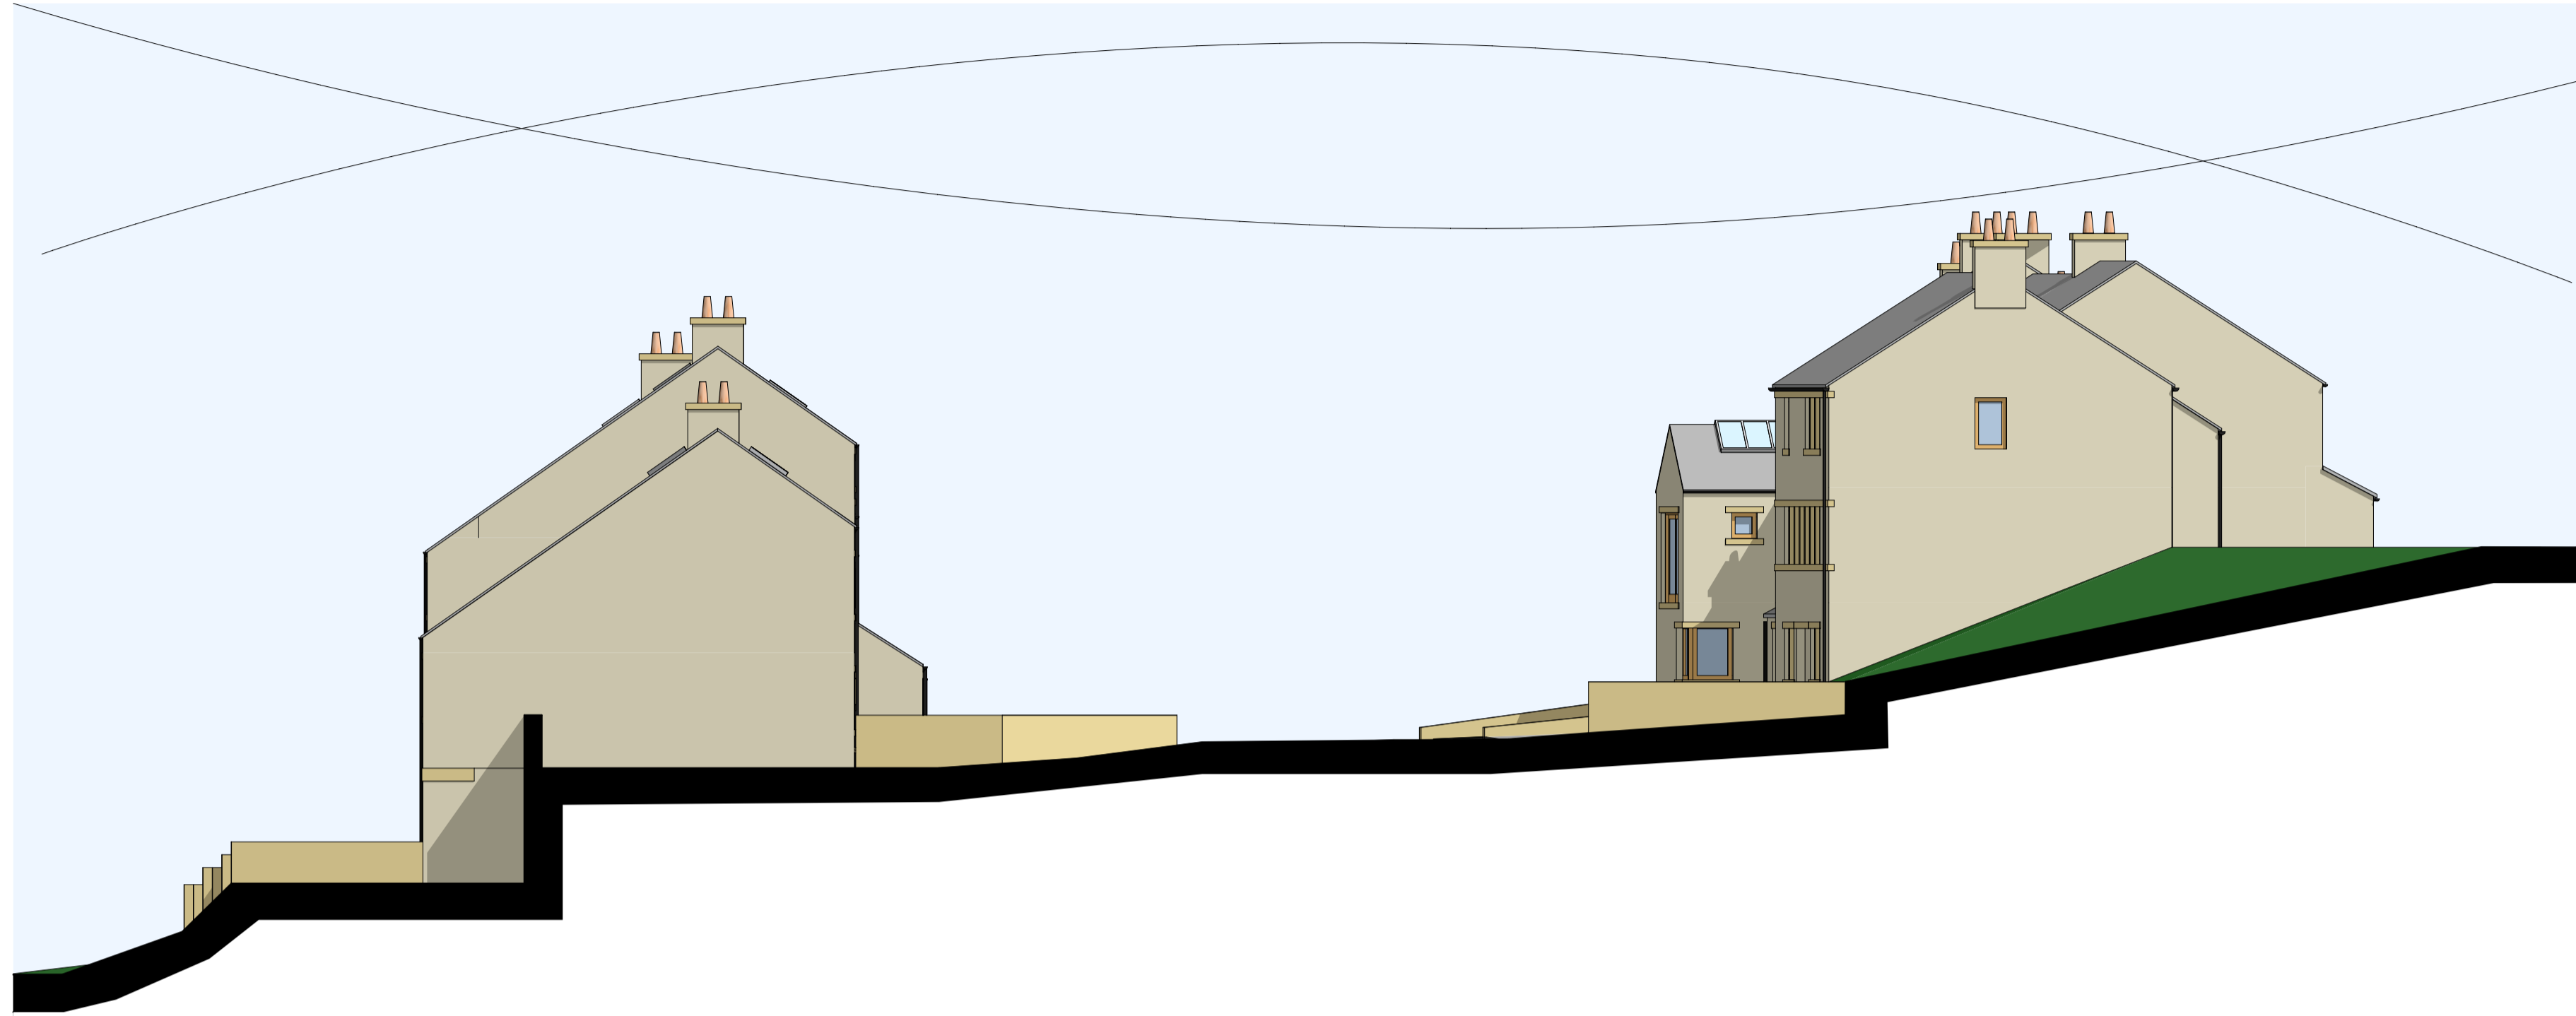

Block A-C East Elevation 1:125



Block A-C West Elevation 1:125

Job Title Washpit Mills, Holmfirth, Huddersfield	
Client Prospect Estates	
Status	Company AD
Drawing Block A-C Elevations Sheet 3	Scale of A1 1:125
Date Sept 16	Drawn MJN
Checked	
Drawing No. 3068(0-) 228	Revision A

ONE17

ARCHITECTS & INTERIOR DESIGNERS

The Dyehouse, Armitage Bridge
 Huddersfield, West Yorkshire HD4 7PD
 T 01484 668 000 F 01484 668 001
 E solutions@one17design.com

ONE17DESIGN.COM