



Notes

Do not scale from drawing, use figured dimensions only.
All dimensions must be checked and verified on site prior to commencement of work and architect to be notified of any discrepancies.
This drawing is intended to permit overall scheme proposals only and cannot be used for construction purposes without further information.


Rev	Drawn	Checked	Date
A	MUN		23.01.17

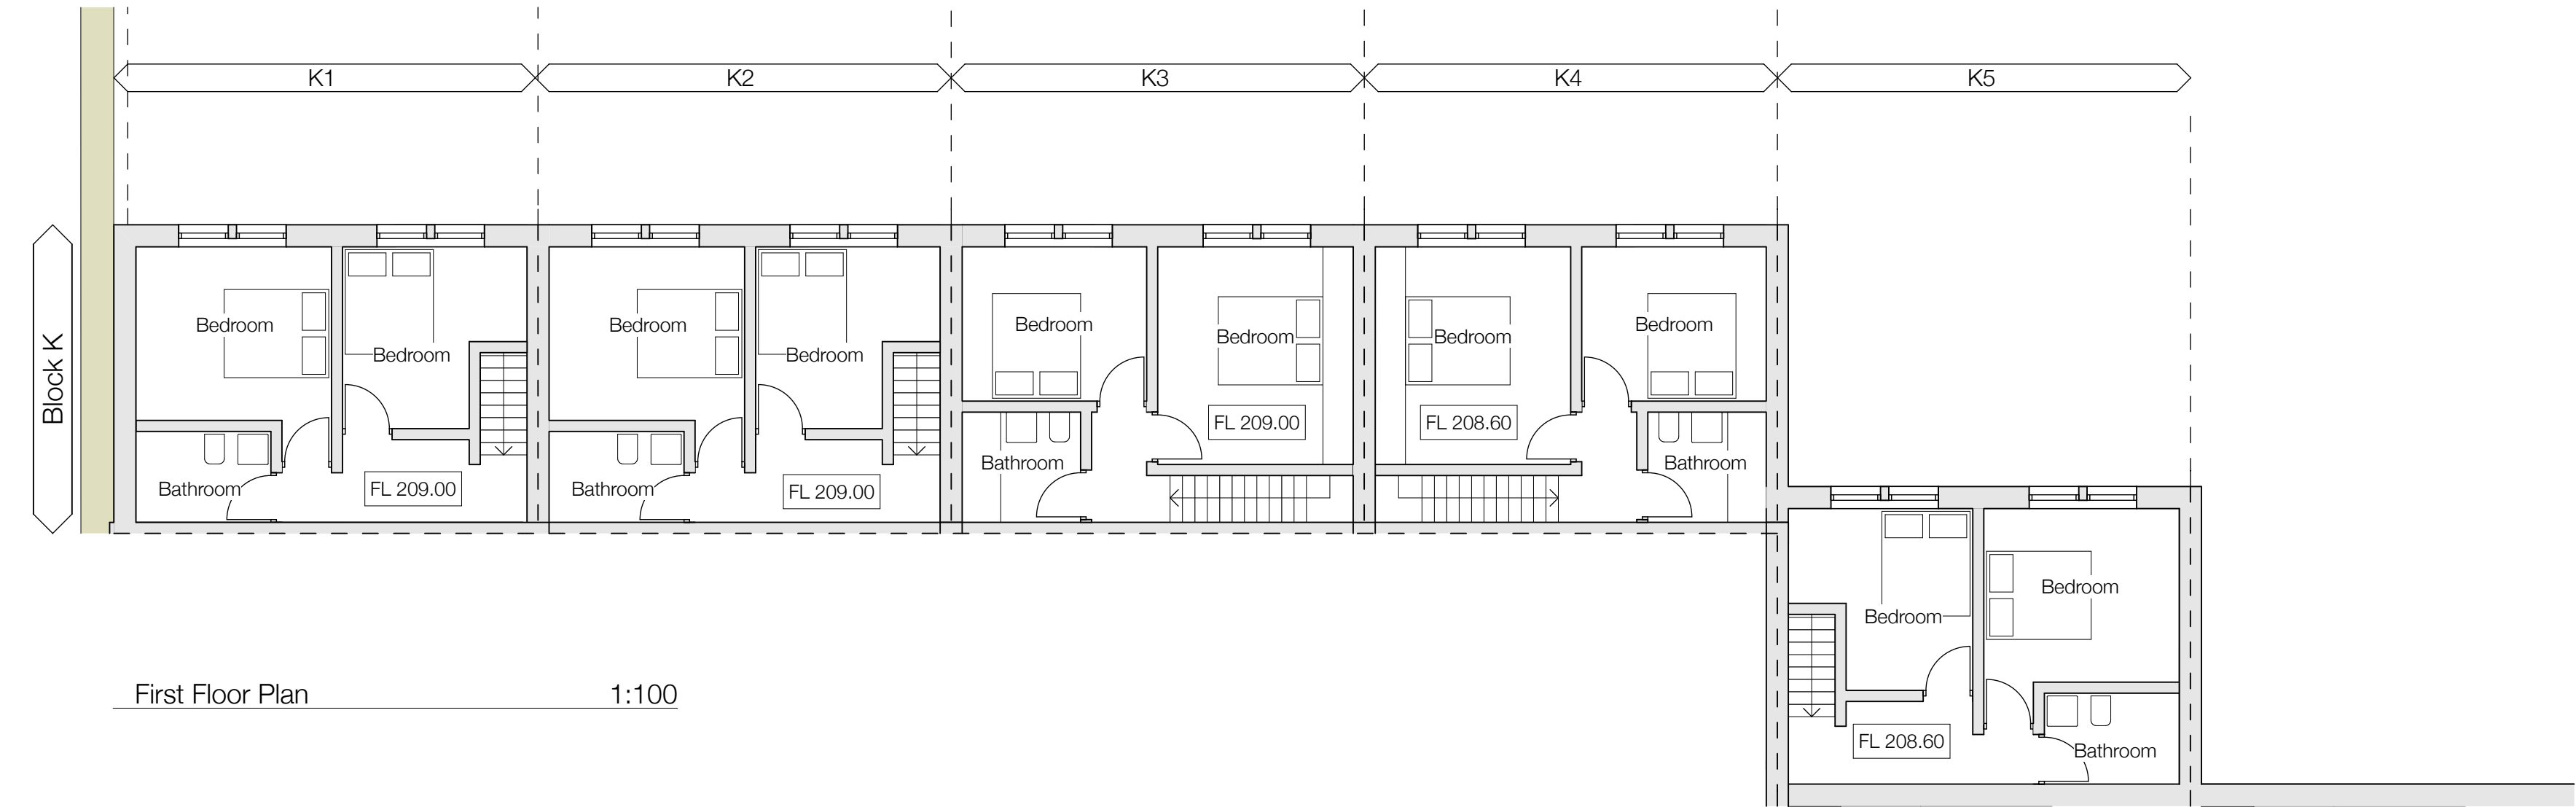

First Floor Plan 1:100

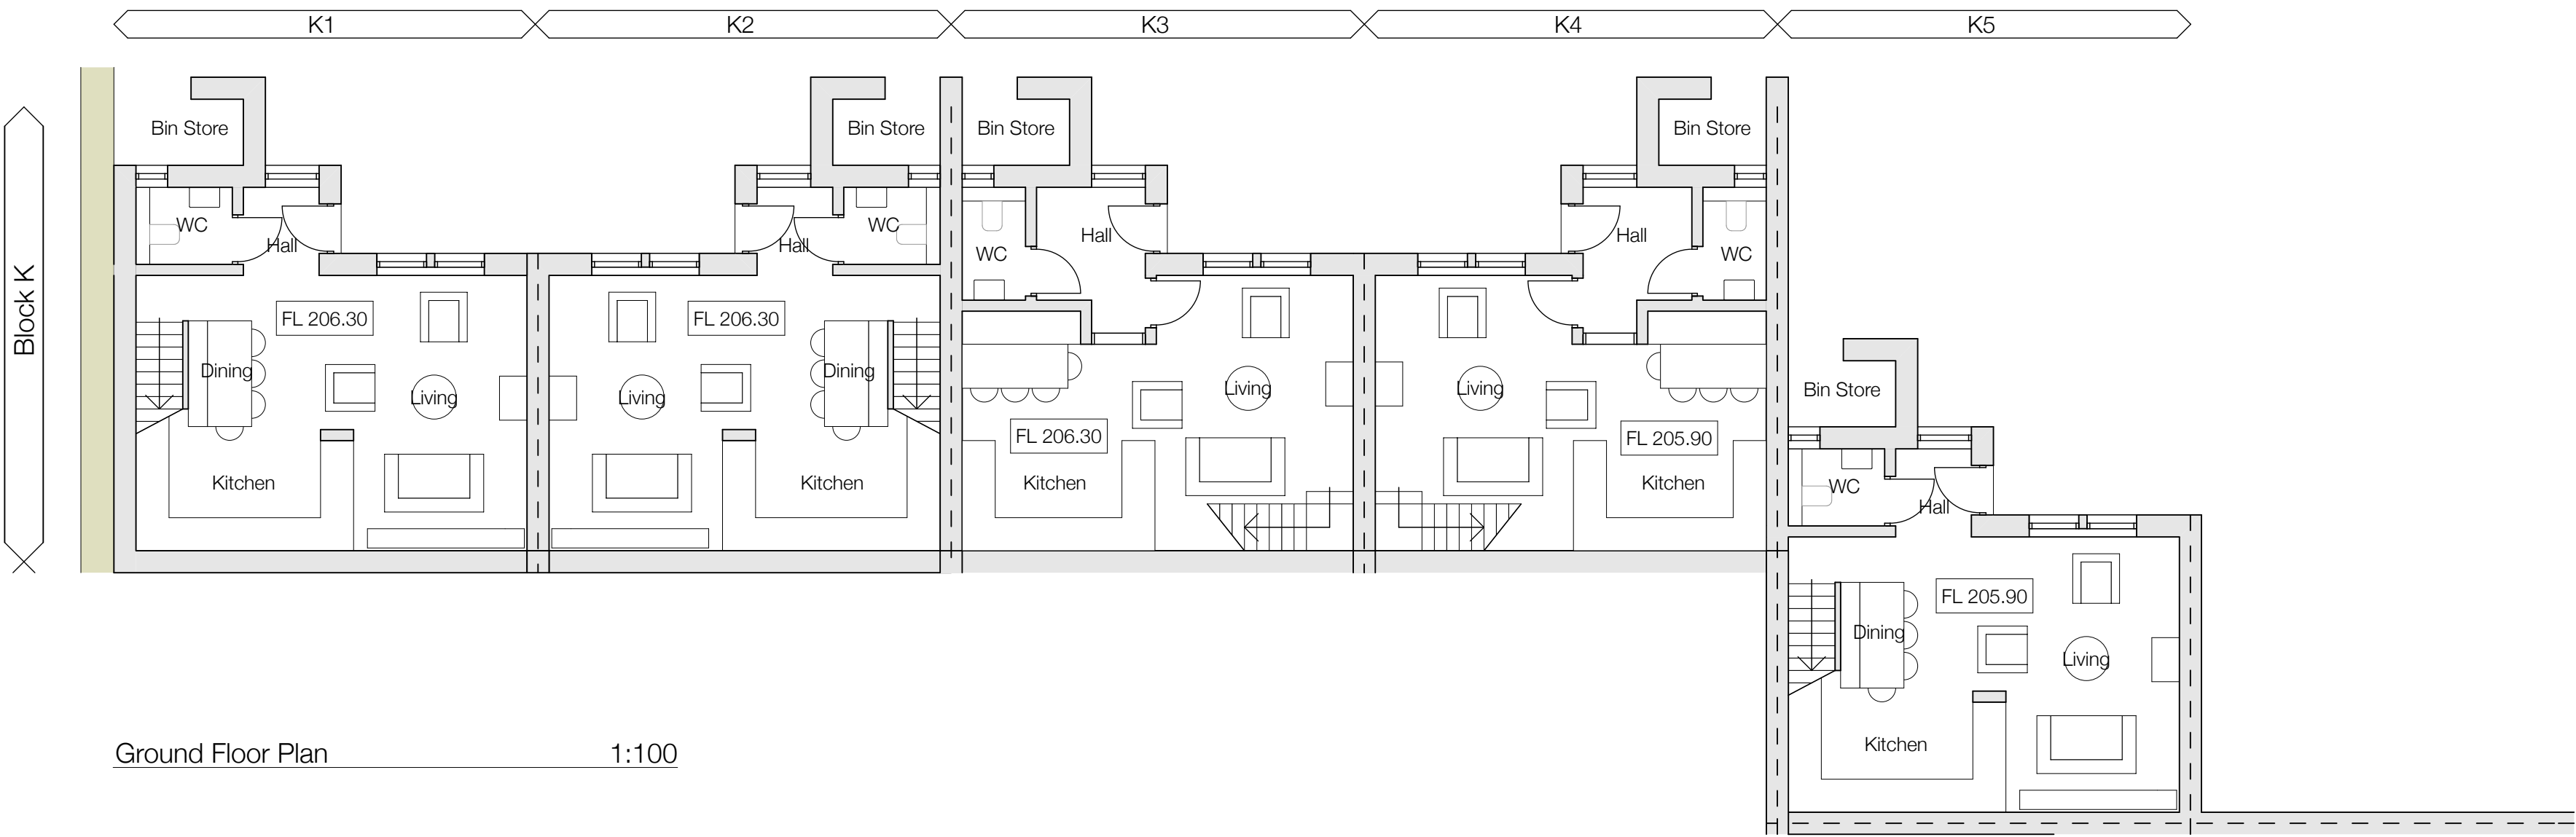

Ground Floor Plan 1:100

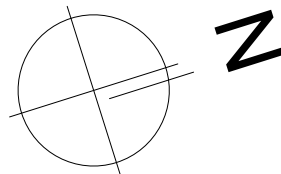

Job Title	Washpit Mills, Holmfirth, HD9 2RD
Client	Prospect Estates
Status	Planning
Company	AD
Drawing	Scale @ A1 Block K : Proposed Plans 1:100
Date	Sept '16
Drawn	MUN
Checked	
Drawing No.	3068 (0-) 214
Revision	A

ONE17
ARCHITECTS & INTERIOR DESIGNERS

The Dyehouse, Armitage Bridge
Huddersfield, West Yorkshire HD4 7PD
T 01484 668 000 F 01484 668 001
E solutions@one17design.com

ONE17DESIGN.COM