


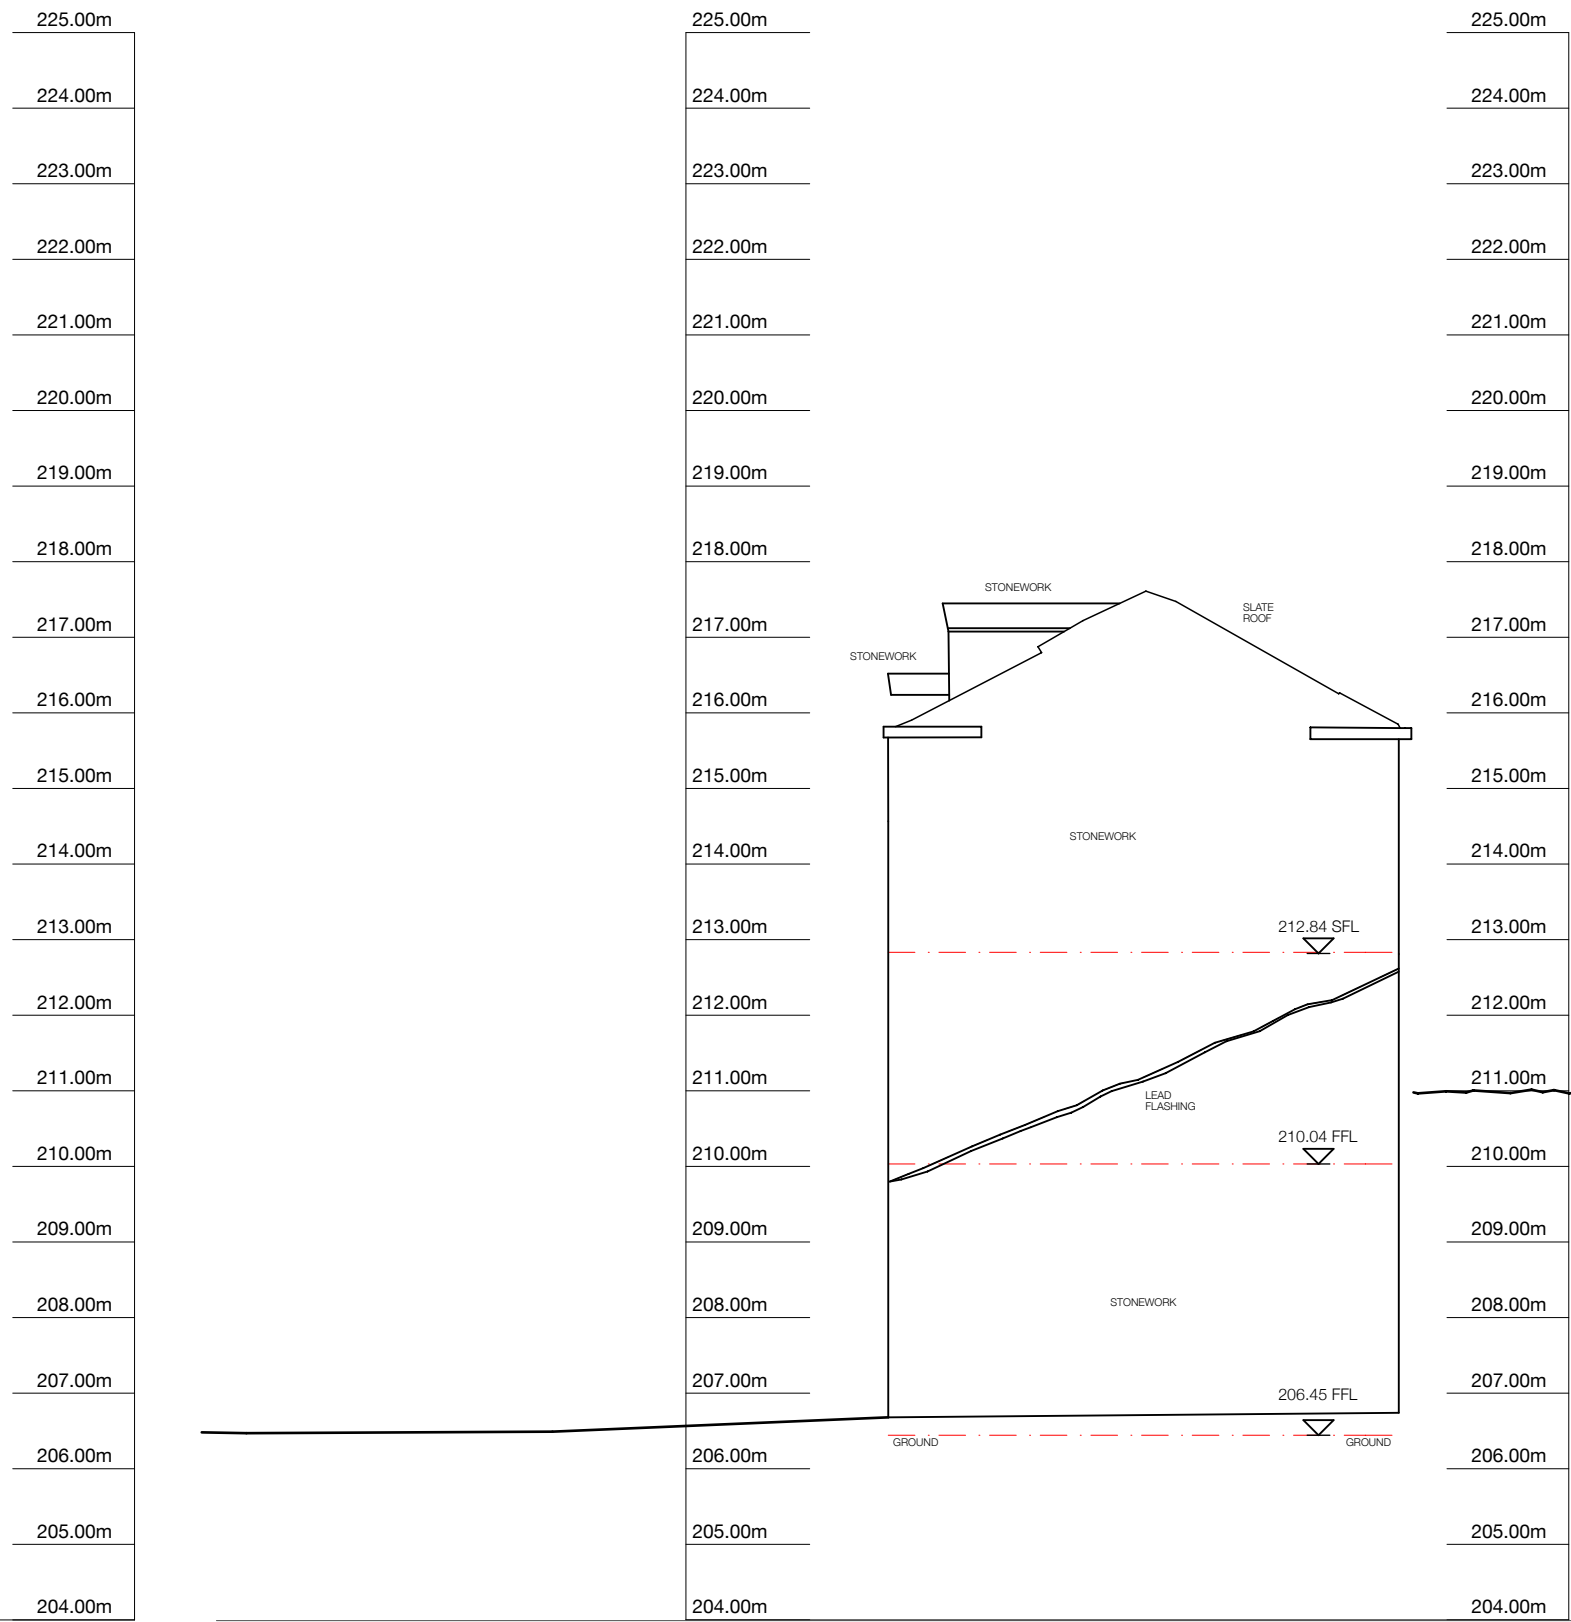

ELEVATION 1

North West Elevation 1:100



ELEVATION 2

South West Elevation 1:100




ELEVATION 3

South East Elevation 1:100



ELEVATION 5

North East Elevation 1:100

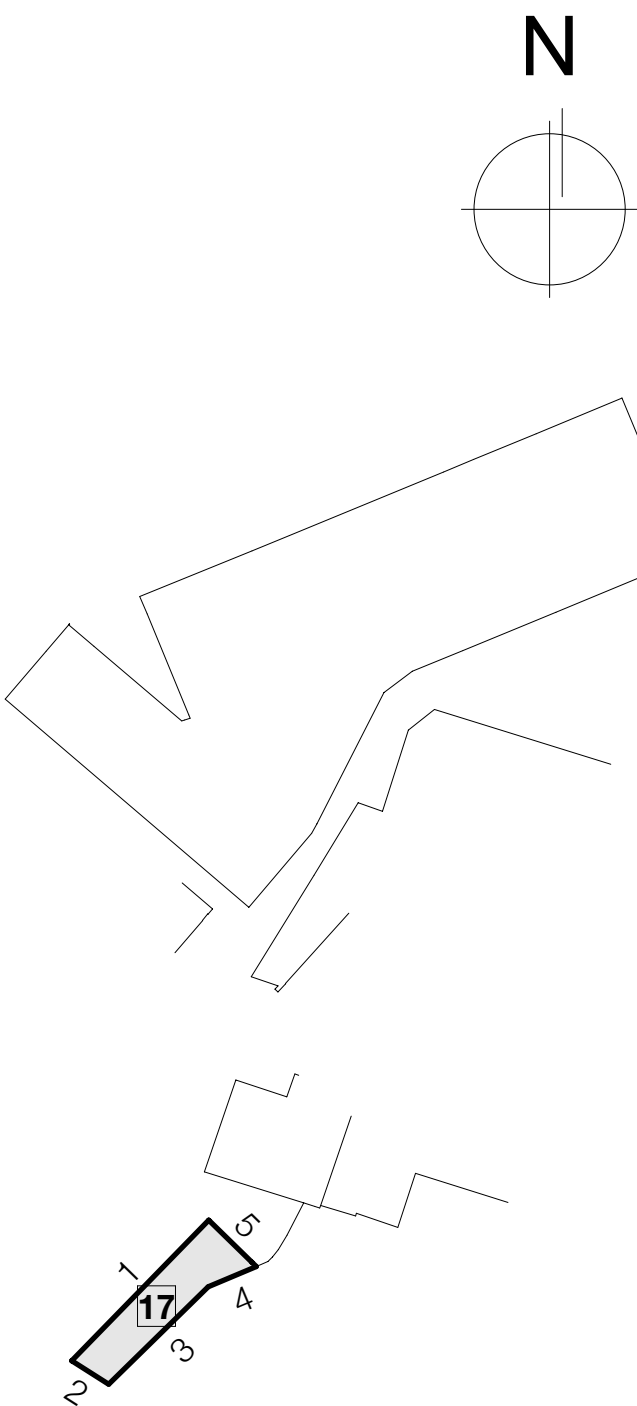

Site Plan Key 1:1250

Notes

Do not scale from drawing, use figured dimensions only.
All dimensions must be checked and verified on site prior to commencement of work and architect to be notified of any discrepancies.
This drawing is intended to permit overall scheme proposals only and cannot be used for construction purposes without further information.

Rev	Drawn	Checked	Date

Job Title Washpit Mills, Holmfirth, HD9 2RD	
Client Prospect Estates	
Status Planning	Company AD
Drawing Block L Existing Elevations Sheet 1	Scale @ A1 1:100
Date Aug 2016	Drawn NW
Drawing No. 3068 (0-) 110	Revision -

ONE17
ARCHITECTS & INTERIOR DESIGNERS

The Dyehouse, Armitage Bridge
Huddersfield, West Yorkshire HD4 7PD
T 01484 668 000 F 01484 668 001
E solutions@one17design.com

ONE17DESIGN.COM