



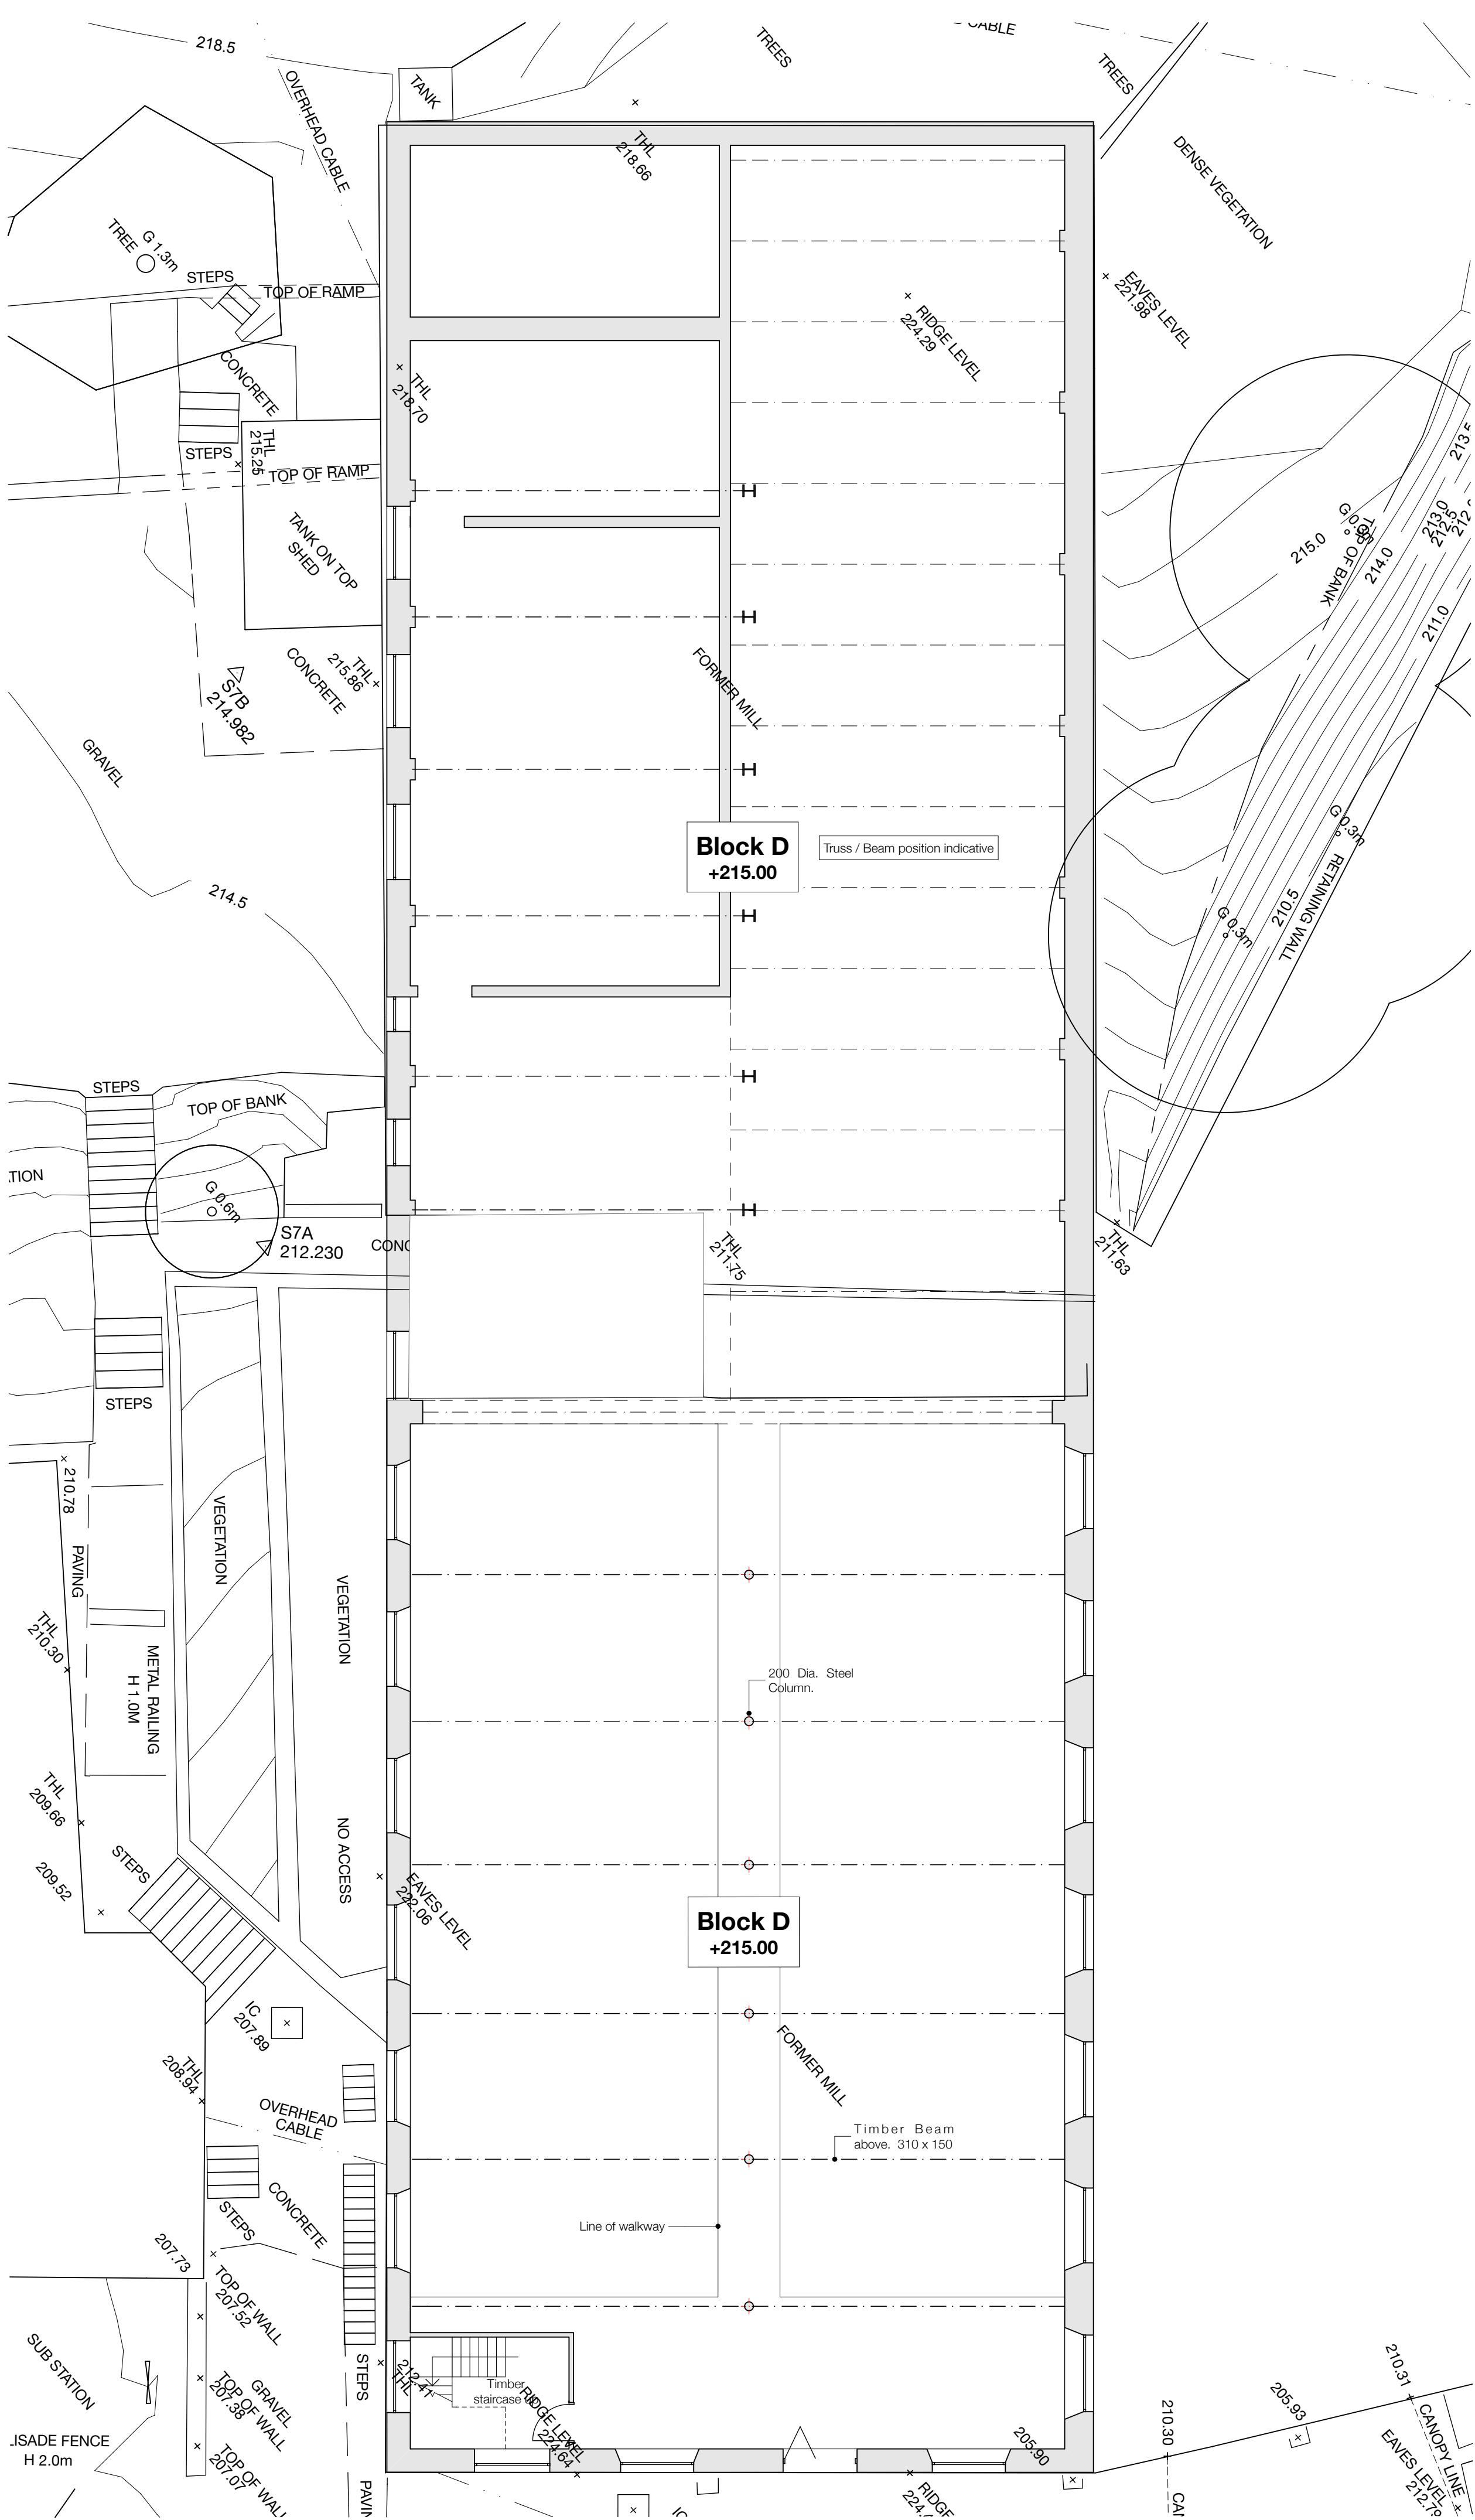

Block D : Existing Second Floor Plan 1:100

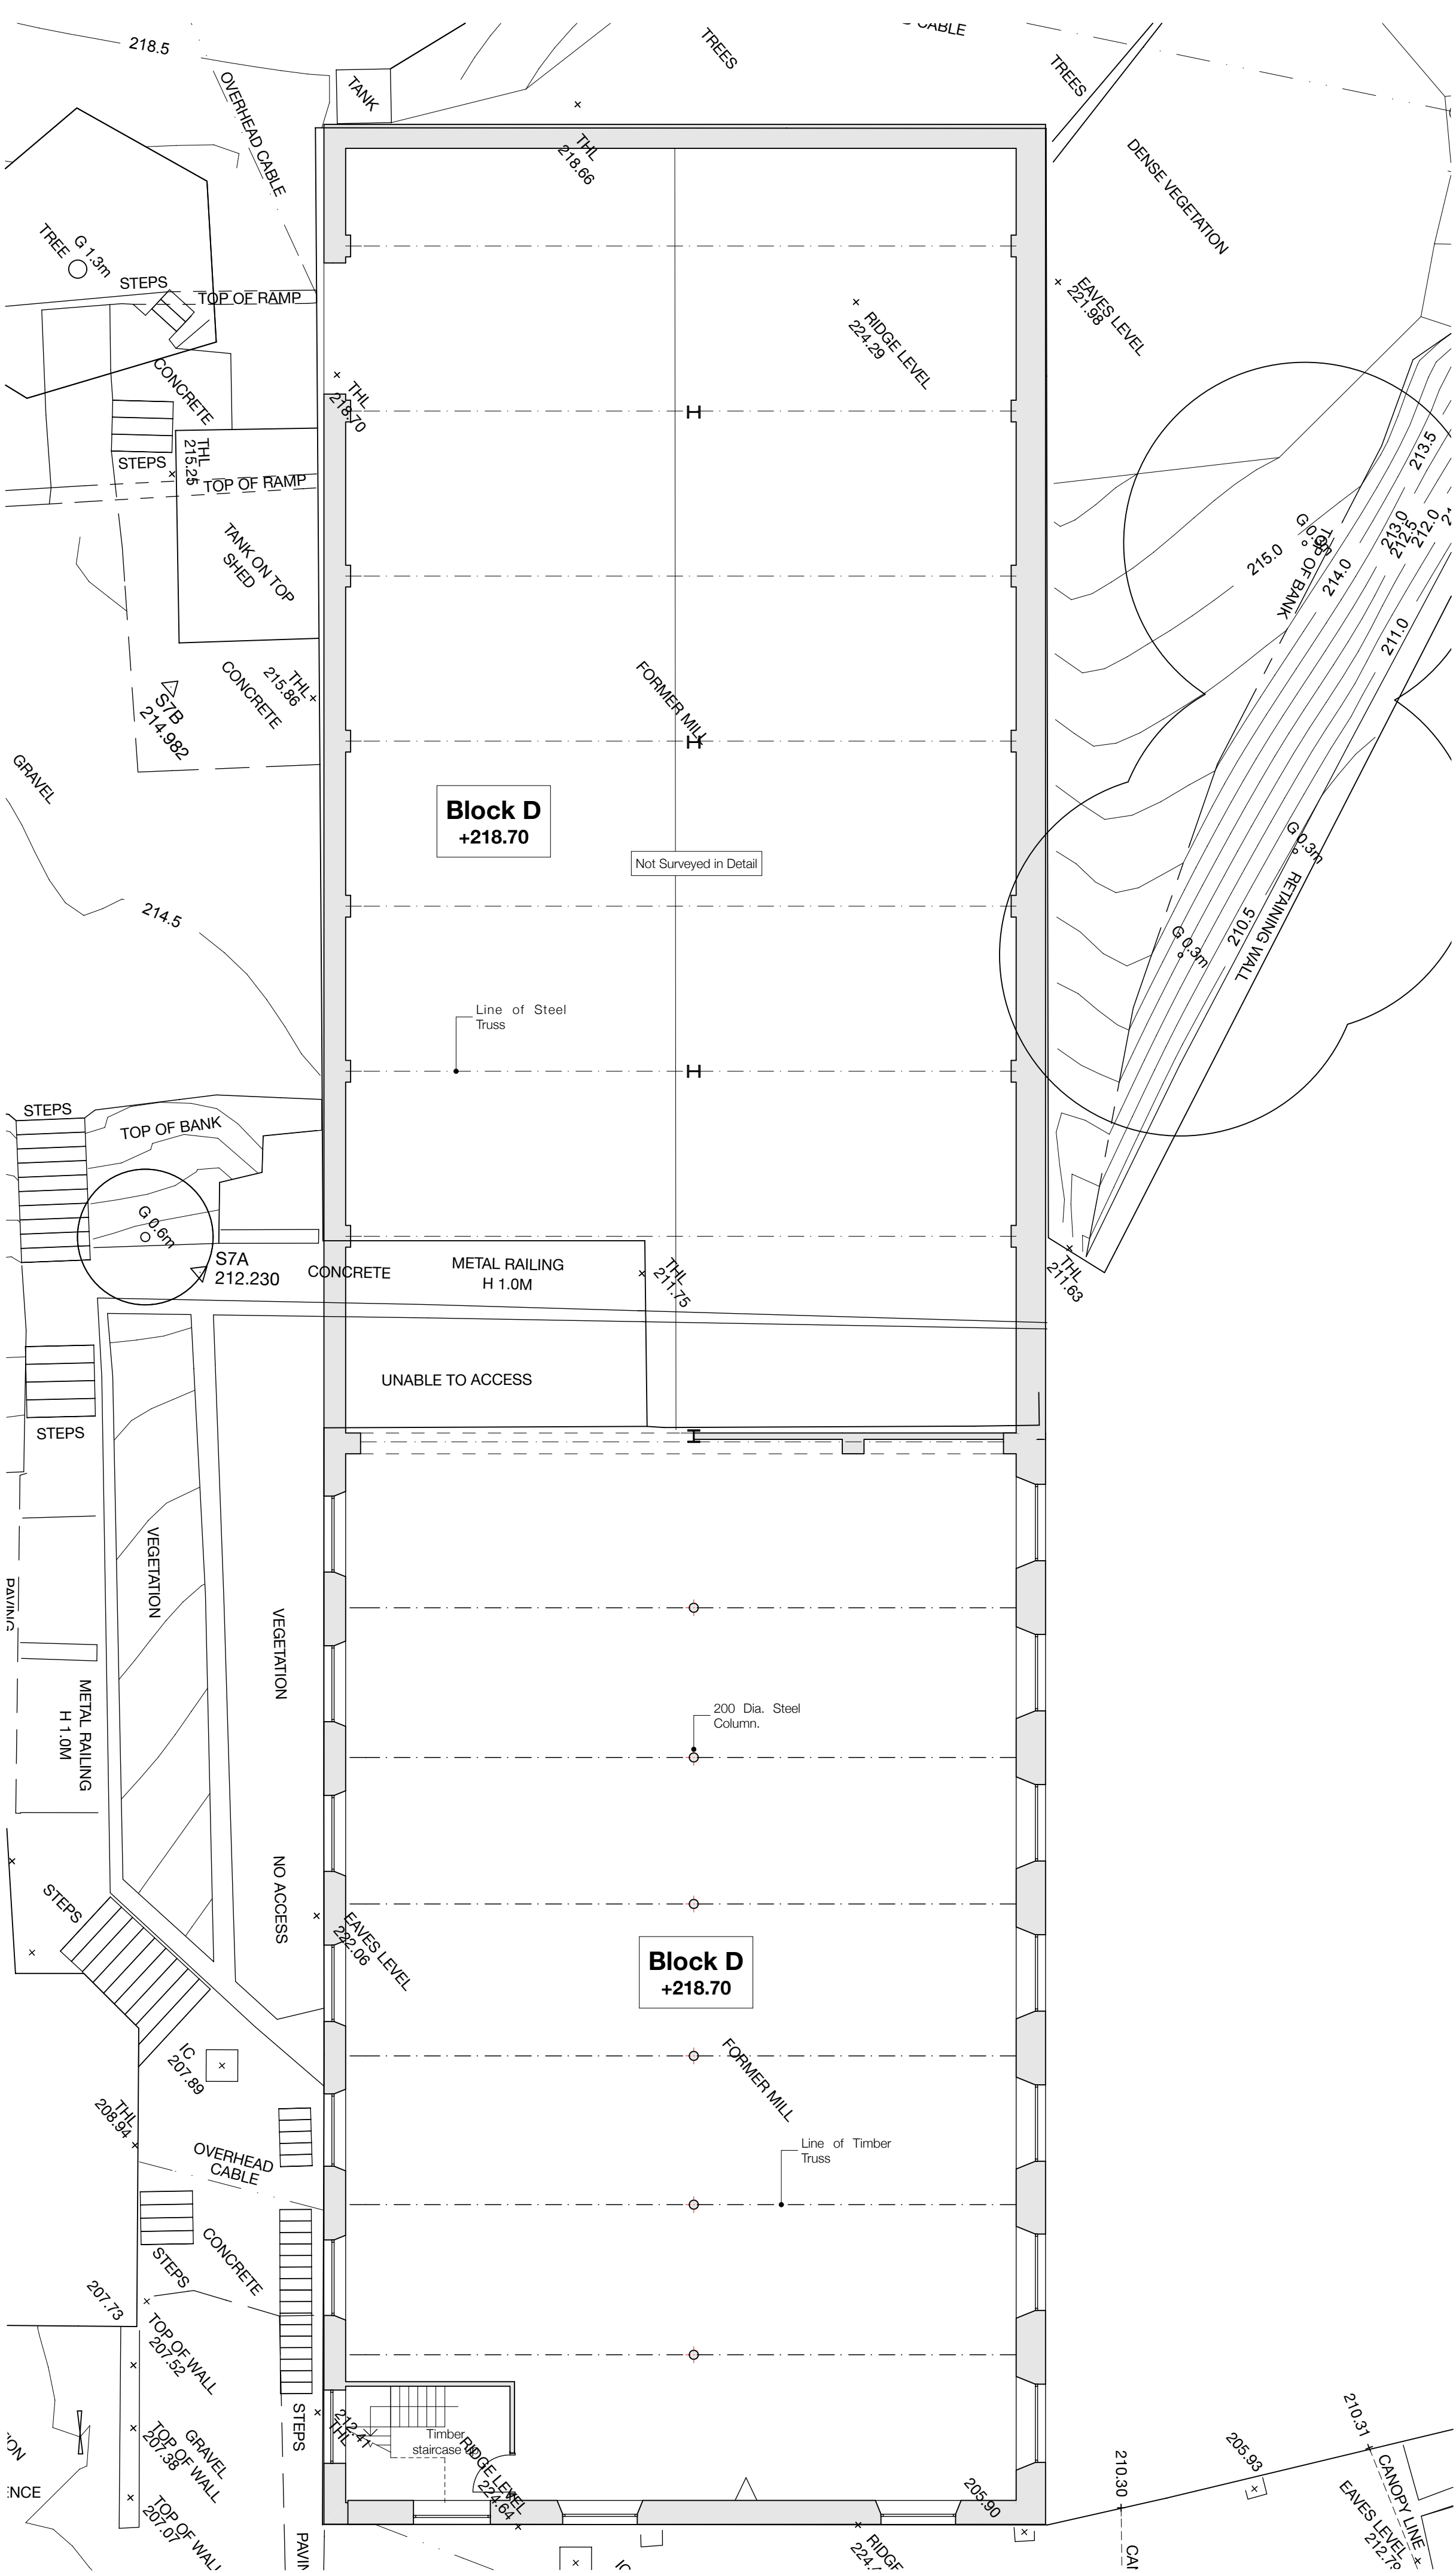


Block D : Existing Third Floor Plan 1:100

Notes

Do not scale from drawing, use figured dimensions only.
All dimensions must be checked and verified on site prior to commencement of work and architect to be notified of any discrepancies.
This drawing is intended to permit overall scheme proposals only and cannot be used for construction purposes without further information.

Rev	Drawn	Checked	Date

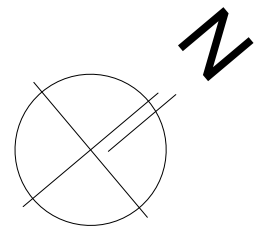

Job Title Washpit Mills, Holmfirth, HD9 2RD	
Client Prospect Estates	Company AD
Drawing Block D : Existing Upper Floor Plans	Scale @ A1 1:100
Date Aug '16	Drawn FG
Drawing No. 3068 (0-) 102	Revision

ONE17
ARCHITECTS & INTERIOR DESIGNERS

The Dyehouse, Armitage Bridge
Huddersfield, West Yorkshire HD4 7PD
T 01484 668 000 F 01484 668 001
E solutions@one17design.com
ONE17DESIGN.COM