


Notes

Do not scale from drawing, use figured dimensions only.
 All dimensions must be checked and verified on site prior to commencement of work and architect to be notified of any discrepancies.
 This drawing is intended to permit overall scheme proposals only and cannot be used for construction purposes without further information.


Rev	Drawn	Checked	Date
A	MUN	MUN	18/12/17
B	MUN	MUN	21/02/18



Site Section Z 1:200

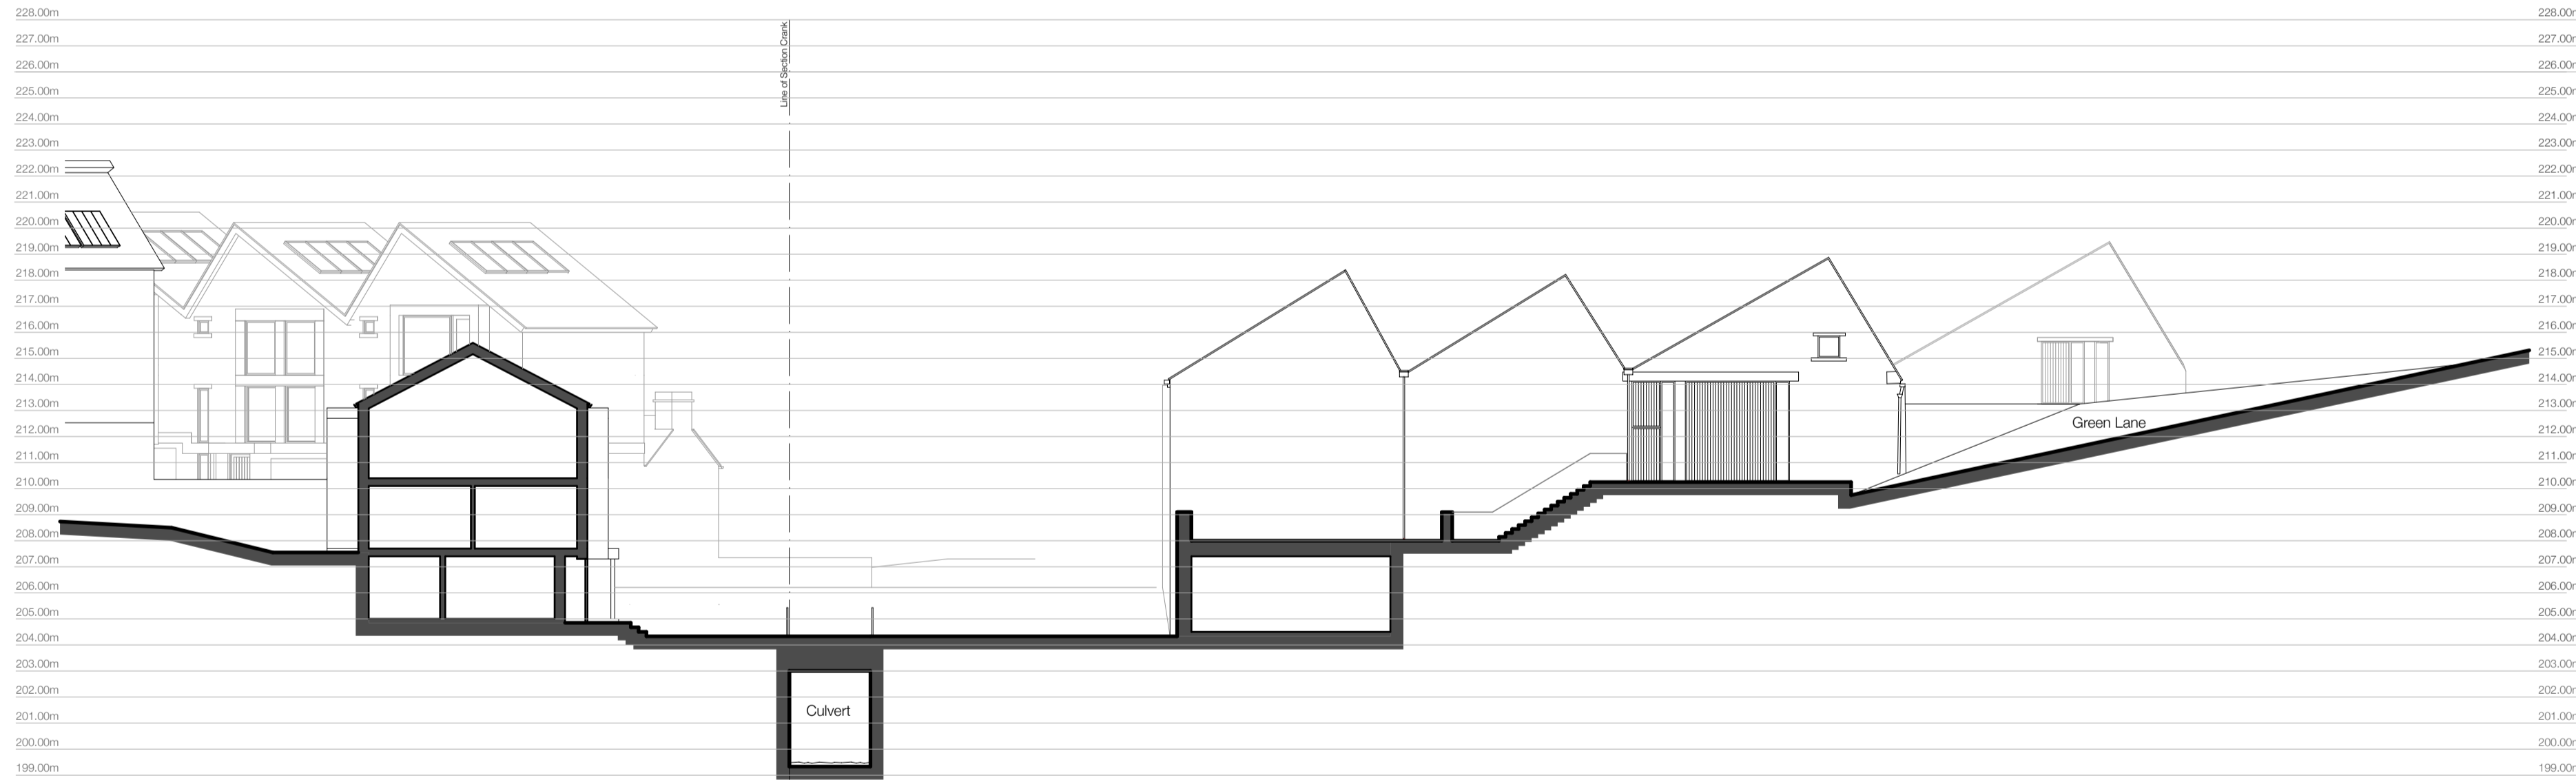


Site Section W 1:200

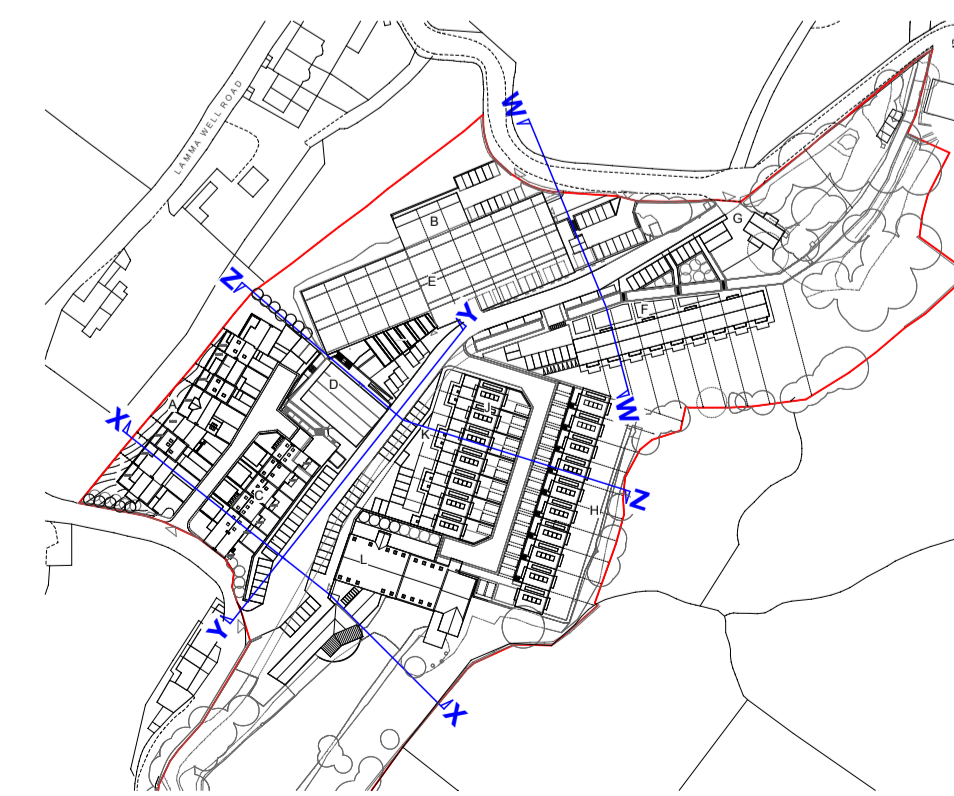

Site Plan Key 1:2500

Job Title Washpit Mills, Holmfirth, HD9 2RD	
Client Prospect Estates	
Status Planning	Company AD
Drawing Site Sections Sheet 1	Scale @ A1 1:200
Date Oct '16	Drawn Checked JE
Drawing No. 3068 (0-) 232	Revision B

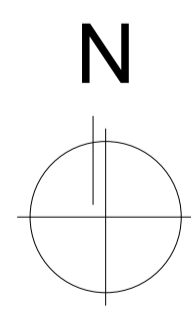

ONE17
 ARCHITECTS & INTERIOR DESIGNERS

The Dyehouse, Armitage Bridge
 Huddersfield, West Yorkshire HD4 7PD
 T 01484 668 000 F 01484 668 001
 E solutions@one17design.com

ONE17DESIGN.COM