



FRONT
ELEVATIONS
Scale 1:200

Scale 1:200

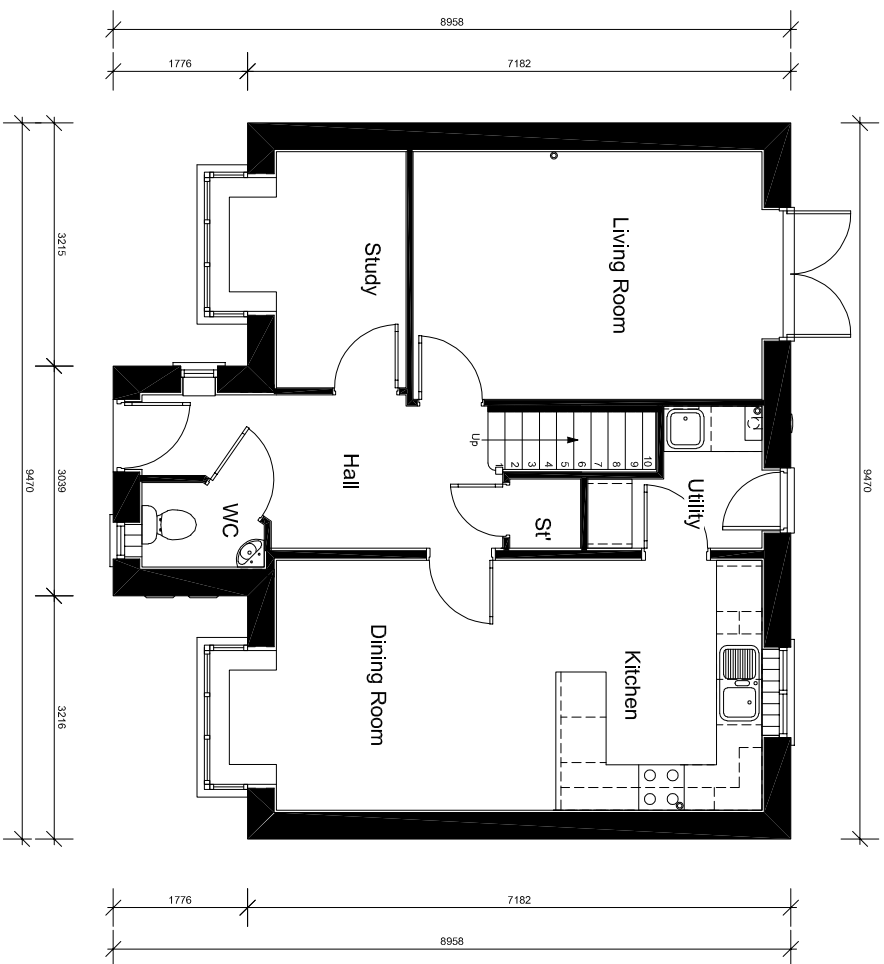

GROUND FLOOR PLAN
Scale 1:100

Scale 1:100

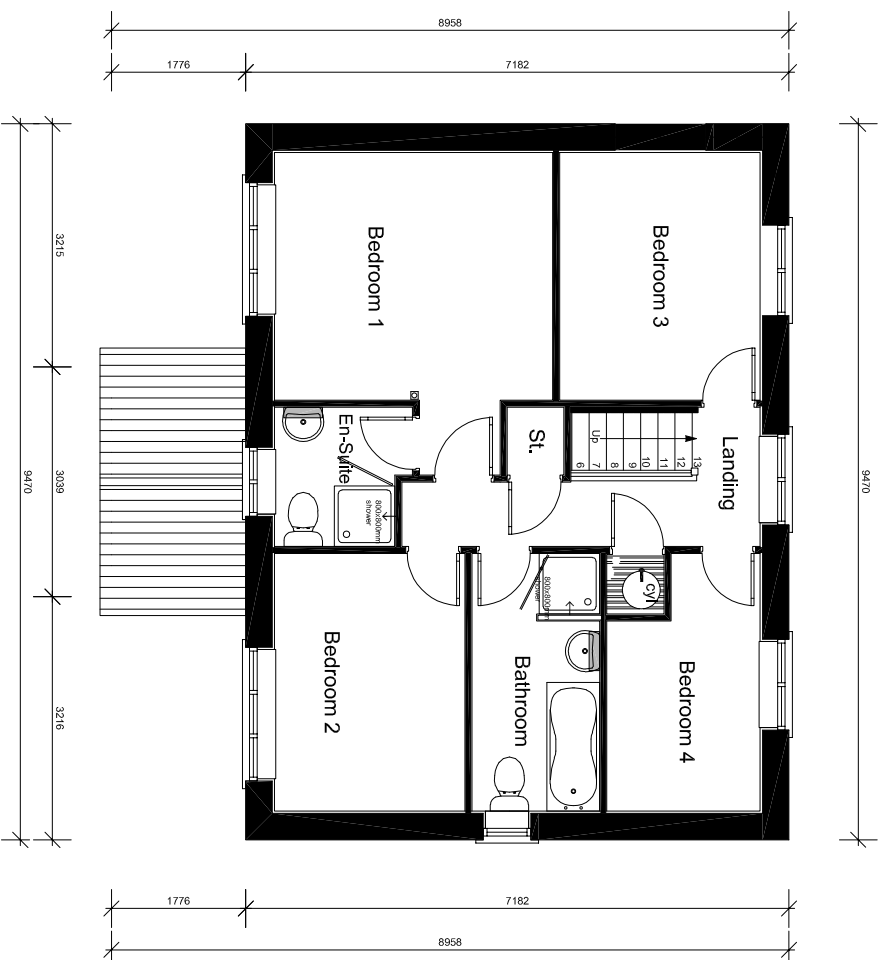

FIRST FLOOR PLAN
Scale 1:100

Scale 1:100

Dunford Road, **HADE EDGE**

DO NOT SCALE - ALL DIMENSIONS & LEVELS TO BE CHECKED ON SITE - THIS DRAWING IS COPYRIGHT

SKETCH

subject to structural review

subject to accurate measured survey

drawing number 2847-0-008	checked SN		
date 03.05.17	scale AS SHOWN	title PROPOSED HOLCOMBE HOUSE TYPE	client JONES HOMES project PROPOSED RESIDENTIAL DUNFORD ROAD, HADE EDGE
drawn JB	checked	drawn JB	checked
Niemen Architects Deck 2 - The Waterscape 42 Levens & Barlow Road KINGSLEY, CHESHIRE Tel: 0113 259 5400 Fax: 0113 239 5401 office@niemen.co.uk		drawing number 2847-0-008	