

FRONT


REAR

SIDE

SIDE

ELEVATIONS

Scale 1:200

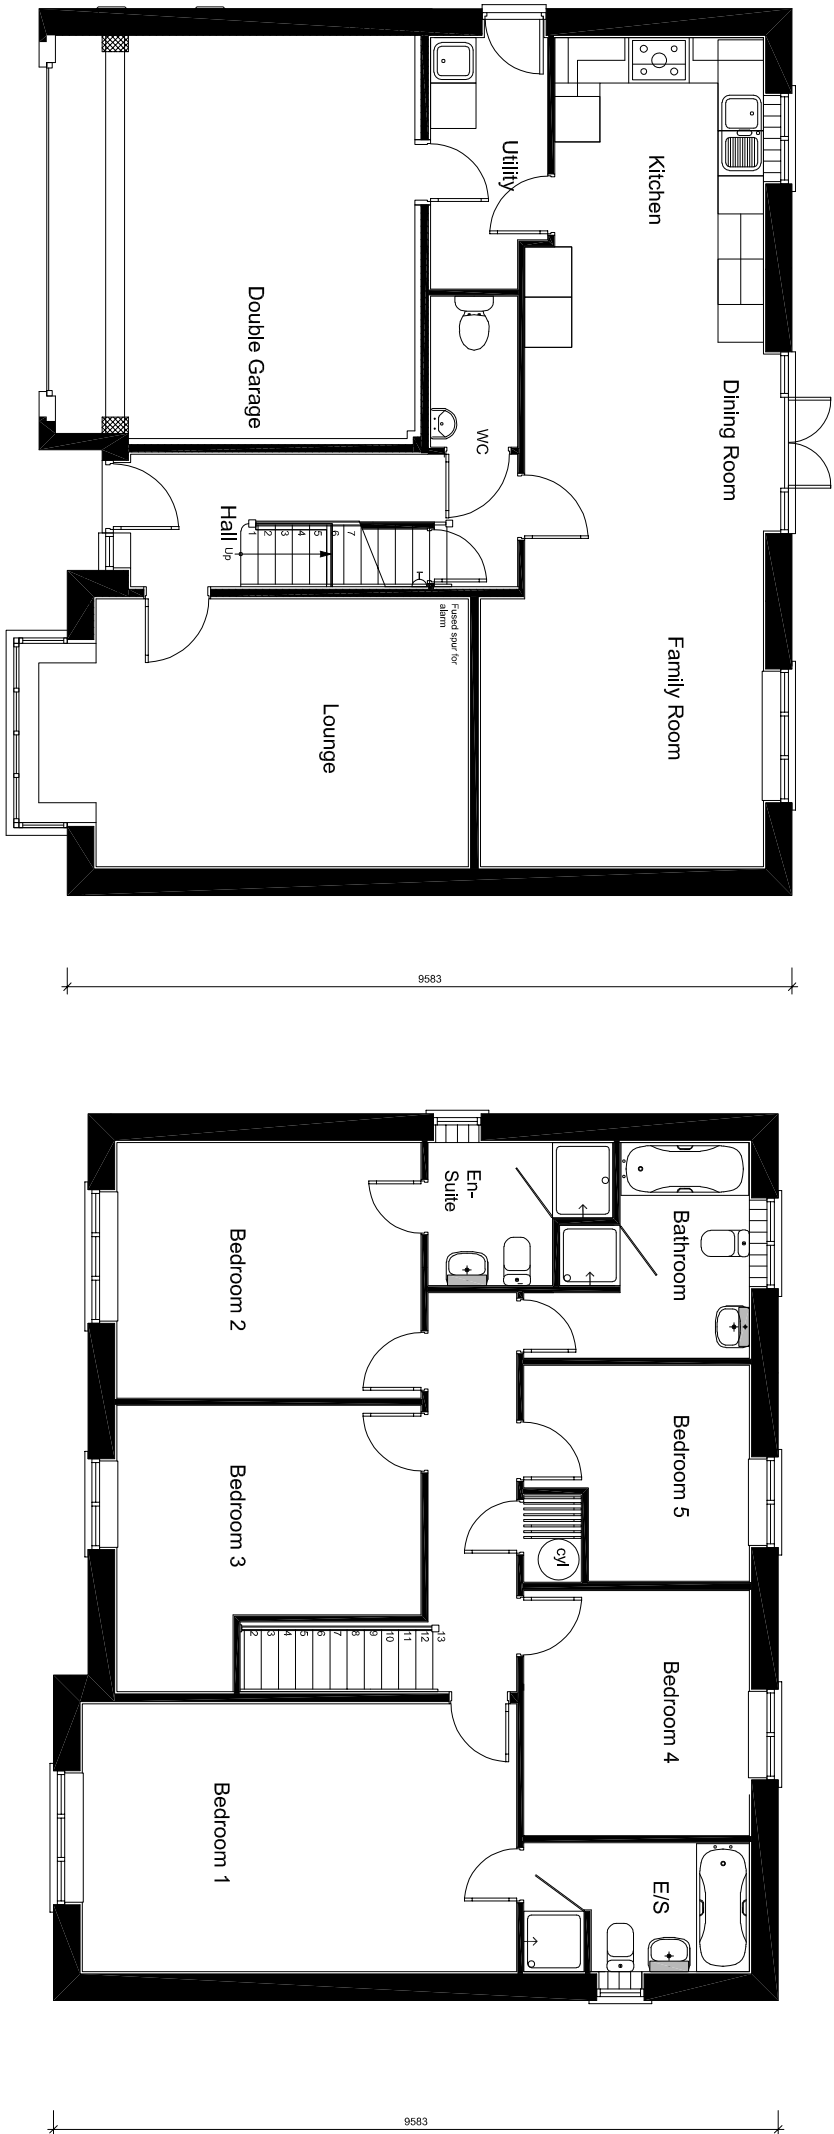

GROUND FLOOR PLAN

Scale 1:100

FIRST FLOOR PLAN

Scale 1:100

Dunford Road, HADE EDGE

DO NOT SCALE - ALL DIMENSIONS & LEVELS TO BE CHECKED ON SITE - THIS DRAWING IS COPYRIGHT

SKETCH
subject to structural review
subject to accurate measured survey

revision	date	comment	initials																								
<table><tr><td>project</td><td colspan="3">PROPOSED RESIDENTIAL DUNFORD ROAD, HADE EDGE</td></tr><tr><td>client</td><td colspan="3">JONES HOMES JONES</td></tr><tr><td>title</td><td colspan="3">PROPOSED LATCHFORD HOUSE TYPE</td></tr><tr><td>date</td><td>03.05.17</td><td>scale</td><td>AS SHOWN</td></tr><tr><td>drawing number</td><td>2847-0-012</td><td>drawn</td><td>JB</td></tr><tr><td></td><td></td><td>checked</td><td>SN</td></tr></table>				project	PROPOSED RESIDENTIAL DUNFORD ROAD, HADE EDGE			client	JONES HOMES JONES			title	PROPOSED LATCHFORD HOUSE TYPE			date	03.05.17	scale	AS SHOWN	drawing number	2847-0-012	drawn	JB			checked	SN
project	PROPOSED RESIDENTIAL DUNFORD ROAD, HADE EDGE																										
client	JONES HOMES JONES																										
title	PROPOSED LATCHFORD HOUSE TYPE																										
date	03.05.17	scale	AS SHOWN																								
drawing number	2847-0-012	drawn	JB																								
		checked	SN																								
<table><tr><td colspan="2">Niemen Architects</td><td colspan="2">42 Leeds Road, Leeds LS5 3ED</td></tr><tr><td colspan="2">www.niemen.co.uk</td><td colspan="2">Tel: 0113 239 5400</td></tr><tr><td colspan="2"></td><td colspan="2">Fax: 0113 239 5401</td></tr><tr><td colspan="2"></td><td colspan="2">office@niemen.co.uk</td></tr></table>				Niemen Architects		42 Leeds Road, Leeds LS5 3ED		www.niemen.co.uk		Tel: 0113 239 5400				Fax: 0113 239 5401				office@niemen.co.uk									
Niemen Architects		42 Leeds Road, Leeds LS5 3ED																									
www.niemen.co.uk		Tel: 0113 239 5400																									
		Fax: 0113 239 5401																									
		office@niemen.co.uk																									