



All dimensions to be checked on site.  
Do not scale from this drawing, work to figured dimensions only.  
Any omissions or discrepancies shall be reported to Colling Morris.



WEST ELEVATION

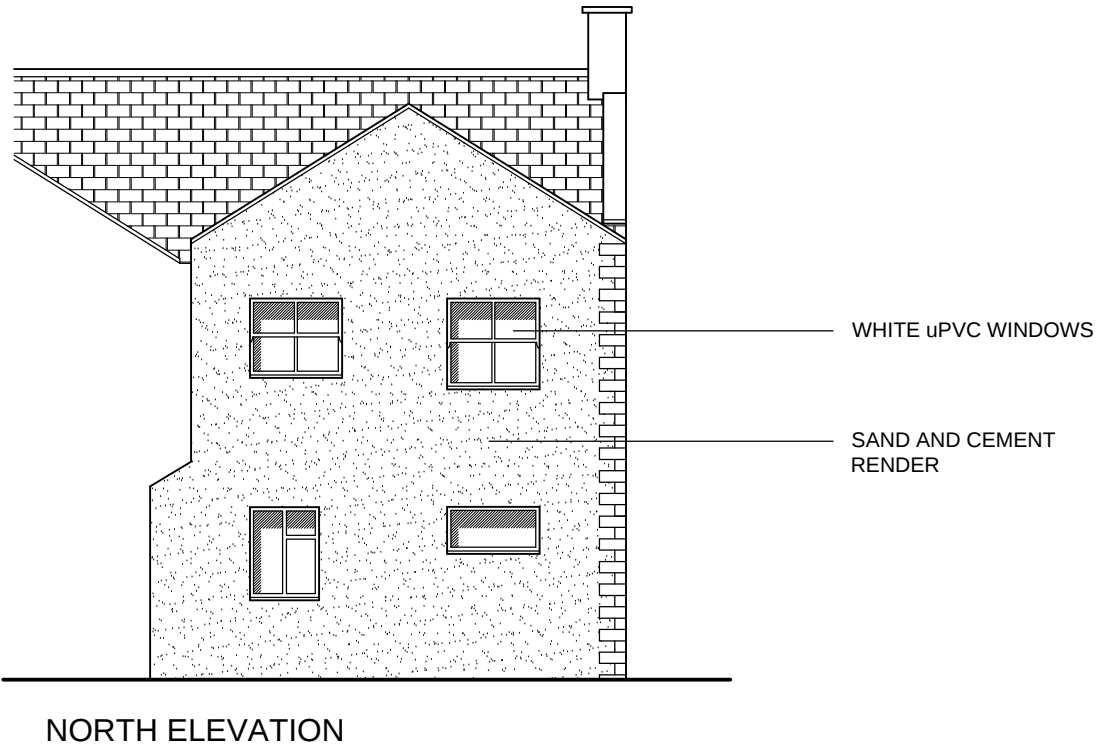


NORTH ELEVATION

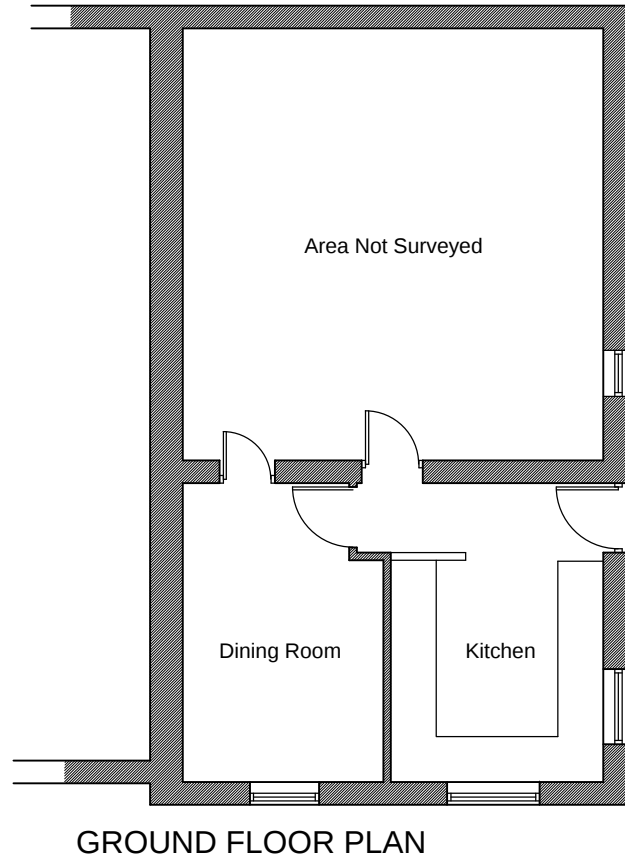


EXISTING DETAILS




WEST ELEVATION

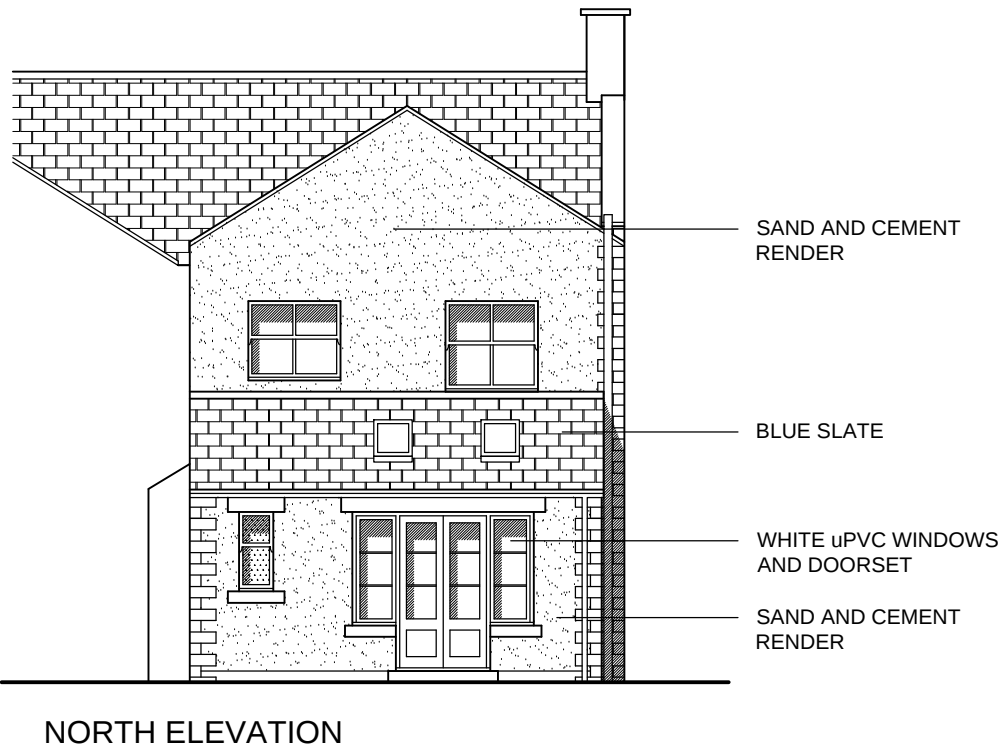

NORTH ELEVATION

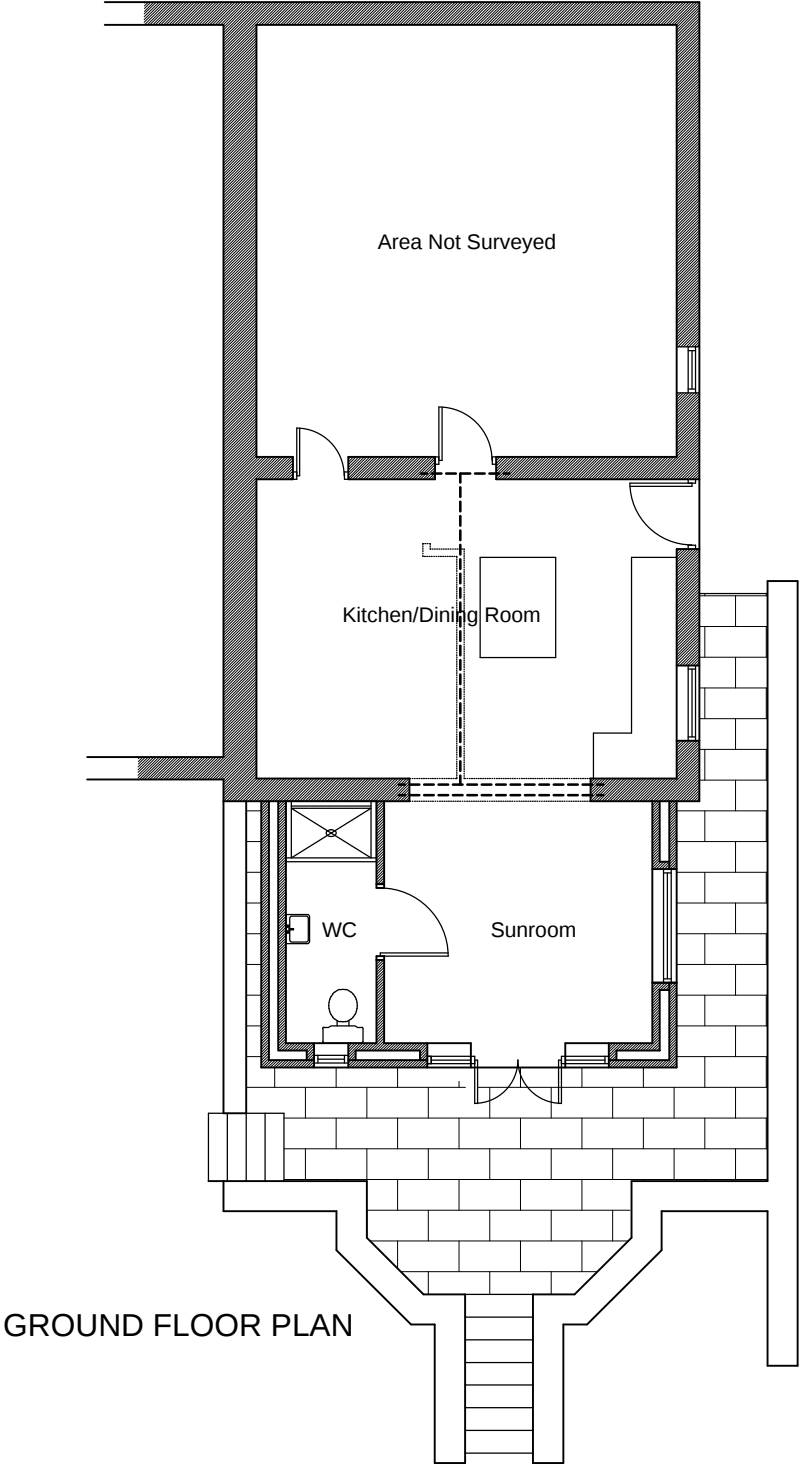

PROPOSED DETAILS

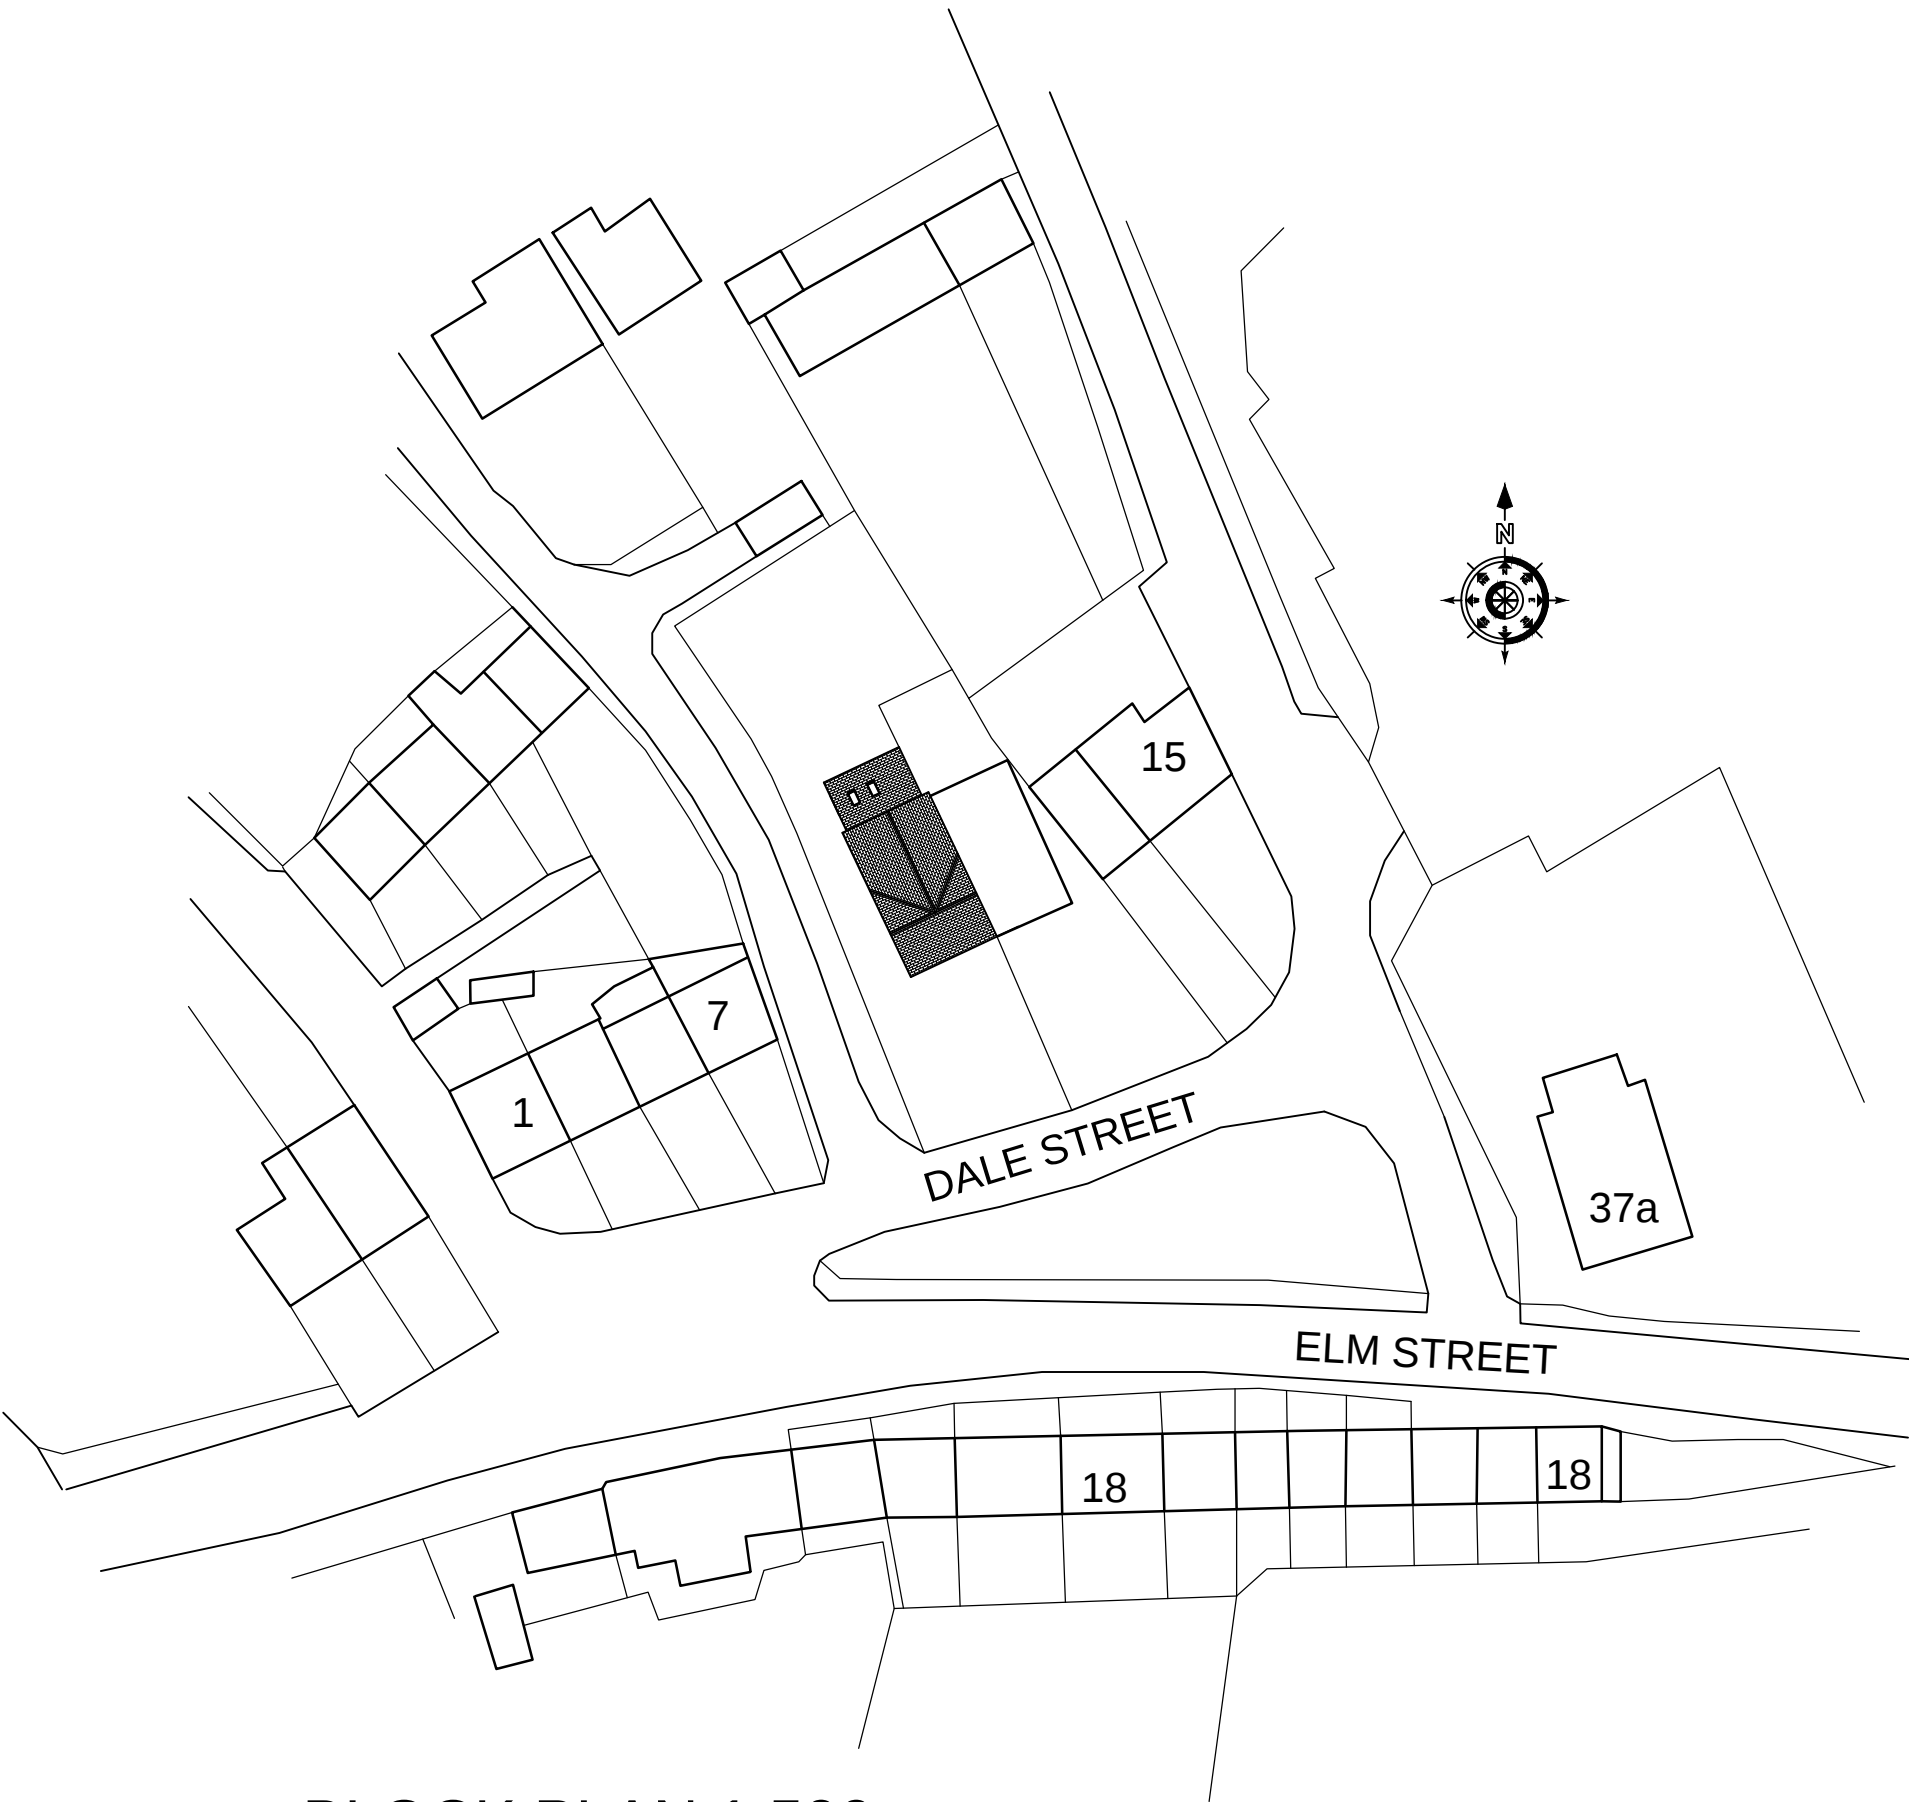

BLOCK PLAN 1:500



1 Greenbank  
Eggleston  
Barnard Castle  
Co Durham  
DL12 0BQ

@: info@collingmorris.co.uk  
wr: collingmorris.co.uk  
t: 01833 650250  
m: 07443 479043

Project:  
9 Dale Street  
Skelmanthorpe  
Huddersfield

Client:  
Mrs L Newton

Drawing:  
Planning Details

Existing & Proposed Details

|                             |                    |              |
|-----------------------------|--------------------|--------------|
| Scale:<br>1:100, 1:500 @ A1 | Date:<br>June 2017 | Drawn:<br>CM |
| Proj. No.:<br>CM154         | Dwg. No.:<br>01    | Rev No:      |